


**IRRIGATION CANAL
BRIDGE PLAQUE**

SITE IDENTIFICATION DETAILS

**SMALL BRIDGE
PLAQUE**

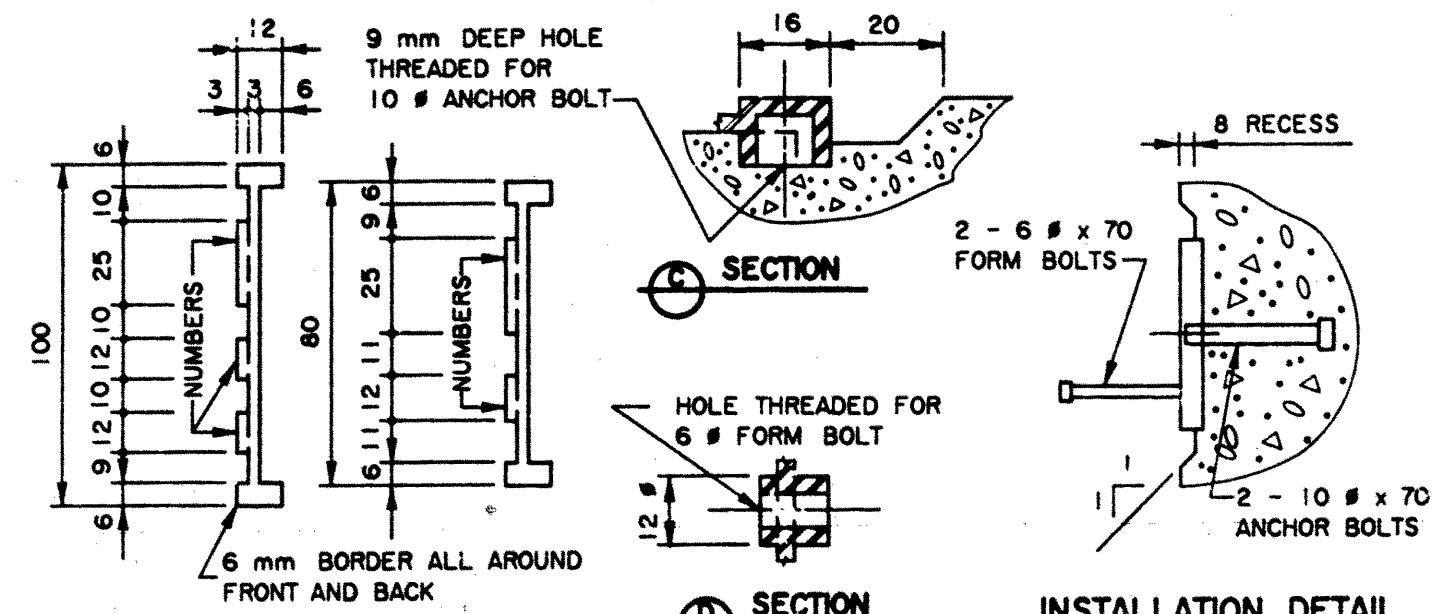

**A SECTION B SECTION
FABRICATION DETAILS**

**D SECTION
INSTALLATION DETAIL**

GENERAL NOTES

- DIMENSIONS ARE GIVEN IN mm. DETAILS ARE NOT TO SCALE. DIMENSIONS ARE TYPICAL UNLESS SHOWN OTHERWISE.
- THE FILE NUMBER AND YEAR OF CONSTRUCTION WILL BE SHOWN ON THE CONTRACT DRAWINGS. IRRIGATION DISTRICT INITIALS AND SITE NUMBER WILL BE INCLUDED WHERE APPLICABLE.
- PLAQUES SHALL BE CAST ALUMINUM. BACKGROUND SHALL BE BLACK BAKED ENAMEL. FULL BORDER AND ALL NUMERALS AND LETTERS SHALL BE EXPOSED ALUMINUM.
- THE PLAQUES WILL BE SUPPLIED BY THE DEPARTMENT.

SUPERSEDED BY S-1424-87 REV 1 ON sheet 4

DRAFTING STANDARDS PAGE: 8.2

				Alberta TRANSPORTATION AND UTILITIES BRIDGE ENGINEERING BRANCH			
				STANDARD IRRIGATION CANAL BRIDGE AND SMALL BRIDGE PLAQUES			
NO	DATE	REVISIONS	BY				
4	87-03-27	REDRAWN FROM S-1424	DHQ				
DESIGNED	DRAWN	DATE	APPROVED	SIGNATURE	DATE	PAGE	DRAWING
DHQ	MIK	87-03-27	EXECUTIVE DIRECTOR	<i>[Signature]</i>	<i>May 8/87</i>	13.5	S-1424-87