


**IRRIGATION CANAL
BRIDGE PLAQUE**

SITE IDENTIFICATION DETAILS

**SMALL BRIDGE
PLAQUE**

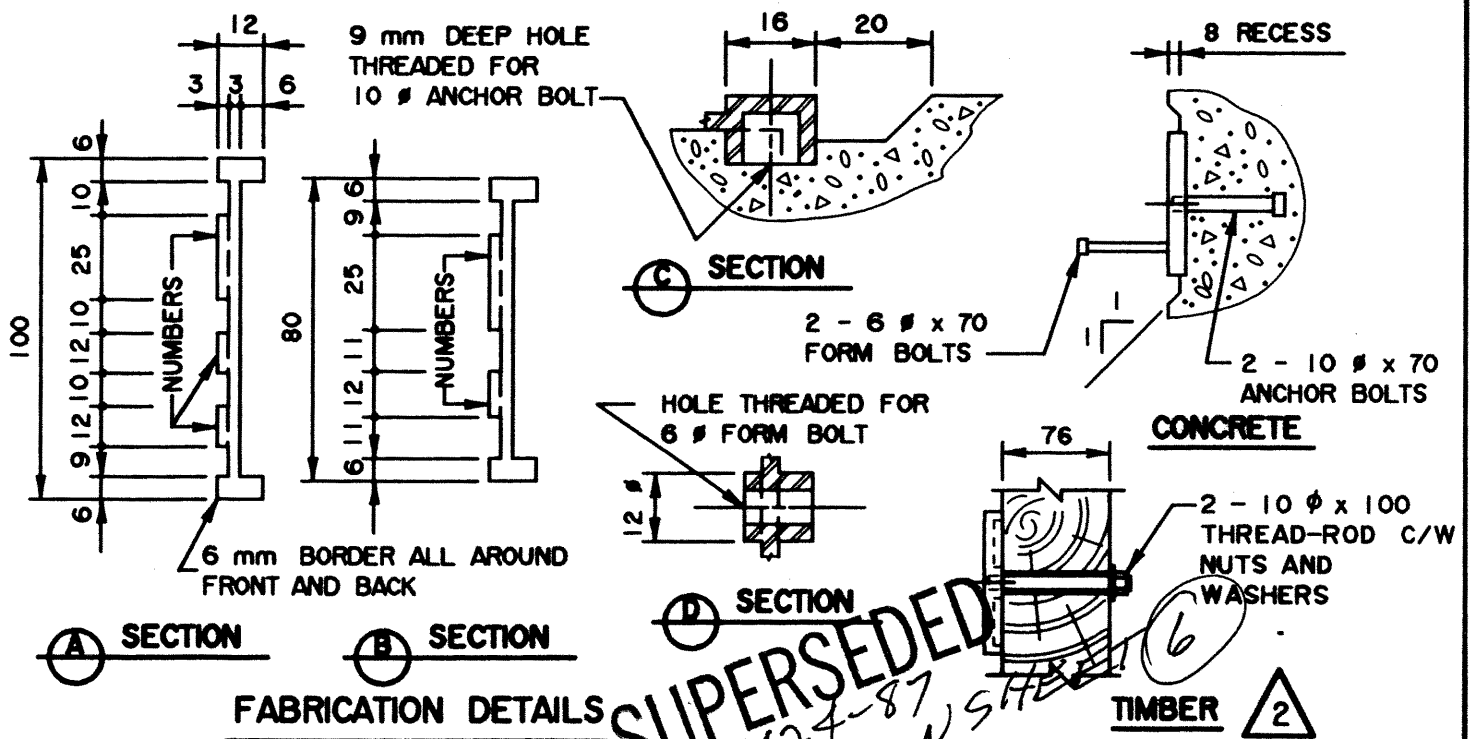

FABRICATION DETAILS

INSTALLATION DETAILS

GENERAL NOTES

- DIMENSIONS ARE GIVEN IN mm. DETAILS ARE NOT TO SCALE. DIMENSIONS ARE TYPICAL UNLESS SHOWN OTHERWISE.
- THE FILE NUMBER AND YEAR OF CONSTRUCTION WILL BE SHOWN ON THE CONTRACT DRAWINGS. IRRIGATION DISTRICT INITIALS AND SITE NUMBER WILL BE INCLUDED WHERE APPLICABLE.
- PLAQUES SHALL BE CAST ALUMINUM. ALL SURFACES SHALL BE COVERED WITH BLACK BAKED ENAMEL EXCEPT FOR THE FULL FRONT BORDER & THE NUMERALS & LETTERS WHICH SHALL BE EXPOSED ALUMINUM.

4

DRAFTING STANDARDS PAGE: 8.2

94-11-30	GENERAL NOTES AND PAGE NUMBER	RJR	Alberta TRANSPORTATION AND UTILITIES BRIDGE ENGINEERING BRANCH STANDARD IRRIGATION CANAL BRIDGE AND SMALL BRIDGE PLAQUES
90-11-01	BLACK ENAMEL SURFACES	DHO	
90-05-29	TIMBER INSTALLATION ADDED	DHO	
87-03-27	REDRAWN FROM S-1424	DHO	
NO	DATE	REVISIONS	BY
DESIGNED DHO	DRAWN MIK	DATE 87-03-27	APPROVED EXECUTIVE DIRECTOR
		SIGNATURE <i>[Signature]</i>	DATE 2/990
		PAGE 13.7	DRAWING S-1424-87