


**SIGNING MATERIALS LIST**


SIGN NO.	MESSAGE OR DESCRIPTION	TOTAL NO. REQ'D FROM DRAWING	NUMBER ON HAND	ADDITIONAL SIGNS REQUIRED
RB-1-50	MAXIMUM SPEED 50	4		
RB-1-100	MAXIMUM SPEED 100	2		
RB-5-50	MAXIMUM SPEED AHEAD 50	2		
RB-31	DO NOT PASS	2		
RB-32	PASSING PERMITTED	2		
WD-A-24	NARROW STRUCTURE	2		
WD-A-41	ROAD WORK	2		
WD-A-43L	ROADSIDE DIVERSION LEFT	1		
WD-A-43R	ROADSIDE DIVERSION RIGHT	1		
WD-A-45	FLAGPERSON	2		
WD-B-4T	RESTRICTED LANE WIDTH IN METRES	4		
WD-101B	BRIDGE CONSTRUCTION AHEAD	4		
WD-116	BARRICADE STANDS	18		
WD-116-1L	BARRICADE LEFT	12		
WD-116-1R	BARRICADE RIGHT	6		
WD-116-5	BARRICADE ARROW	9		
WD-154	END OF CONSTRUCTION	2		
WD-T	DISTANCE 3 km	2		
	RESTRICTED LANE WIDTH AHEAD (SEE DETAIL)			
	TRAFFIC DELINEATORS	28		
	WHITE TEMPORARY LANE MARKERS	AS REQUIRED		

NOTE: LETTERING ON BOTH SIGNS TO BE 150 mm HIGH

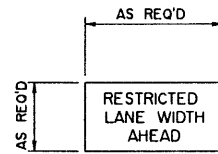

**SIGN DETAILS**

NTS

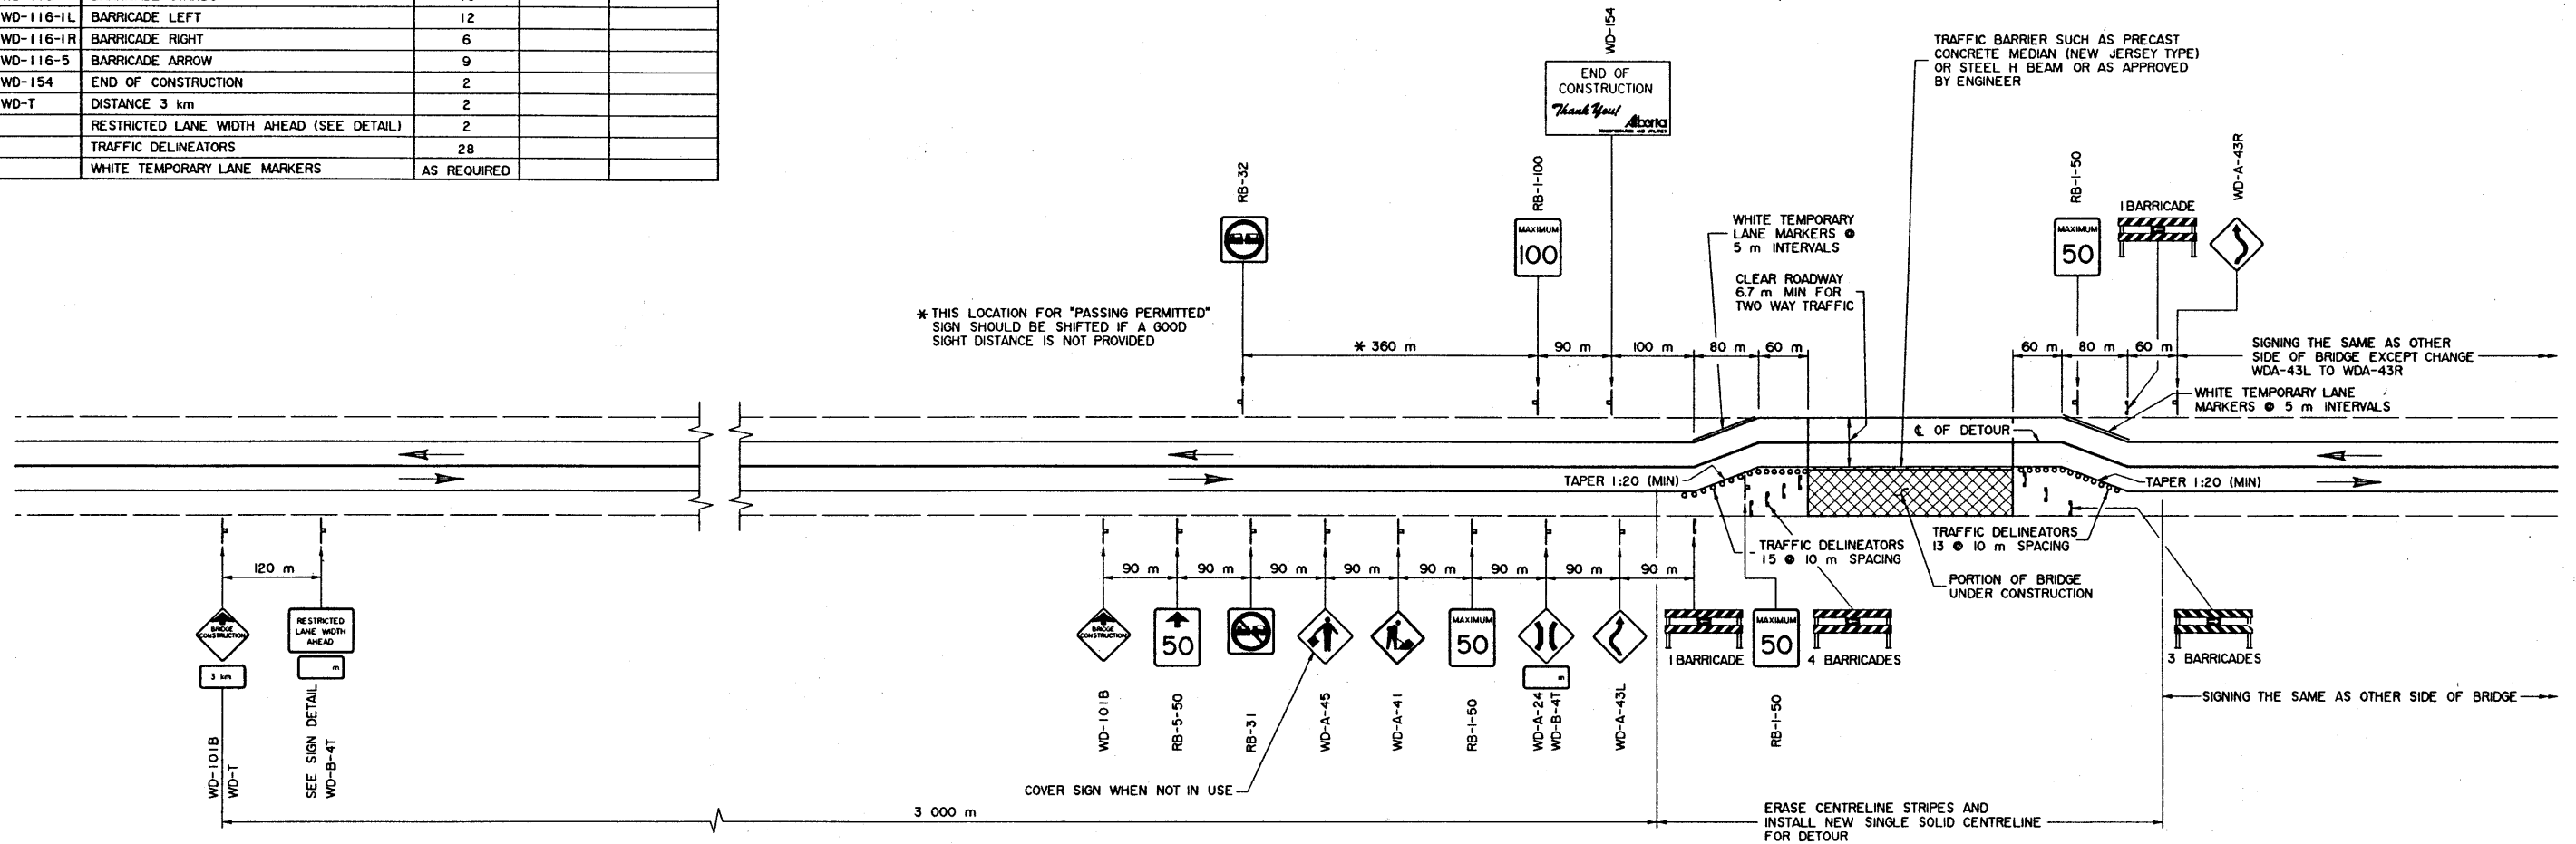

**PLAN**

NTS

**GENERAL NOTES**

- THIS DRAWING ILLUSTRATES TRAFFIC SIGNING AND DELINEATION REQUIREMENTS FOR THE TWO STAGES OF BRIDGE REPAIRS
- GENERALLY, TWO WAY TRAFFIC IS TO BE ACCOMMODATED DURING ALL STAGES OF CONSTRUCTION. DUE TO SPECIAL CIRCUMSTANCES AND IN THE EVENT THAT ONLY ONE LANE IS AVAILABLE FOR TRAFFIC ACCOMMODATION, ENSURE THAT THE APPROPRIATE SIGNING IS INSTALLED AS PER DWG S-1428-95, WITH FLAGPERSONS IN OPERATION
- WHEN SWITCHING FROM ONE STAGE OF CONSTRUCTION TO THE NEXT, EMPLOY FLAGPERSONS AND ENSURE APPROPRIATE SIGNING
- ORANGE FLAGS TO BE INSTALLED ON ALL SIGNS DURING DAYLIGHT HOURS
- FLASHERS TO BE INSTALLED AT ALL BRIDGE CONSTRUCTION AHEAD SIGNS AND A FEW ON BARRICADES AT NIGHT AS DETERMINED BY ENGINEER
- ALL SIGNS NOT IN EFFECT TO BE COVERED OR TAKEN DOWN
- ALL SIGNS SHOWN ARE AT MINIMUM DISTANCES WHICH MAY BE INCREASED OR REGULATED DEPENDENT ON CONDITIONS

- WHEN FLAGPERSONS ARE EMPLOYED (THEY MUST BE CERTIFIED), THEY MUST STAND WITHIN THE 50 km/h ZONE AND ARE REQUIRED TO WEAR REFLECTORIZED VESTS AND WHITE COVERALLS AT ALL TIMES. STOP AND GO PADDOLES SHALL BE USED BOTH NIGHT AND DAY. SIGNAL WANDS ARE TO BE USED ON FLASHLIGHTS AT NIGHT
- ALL SIGNS ARE TO BE KEPT CLEAN, DAMAGED OR WORN OUT SIGNS ARE TO BE REPLACED
- FLOODLIGHTS ARE OPTIONAL, THEIR NEED SHALL BE AS DETERMINED BY THE ENGINEER, DEPENDENT ON SIGHT DISTANCES AND TRAFFIC DENSITIES
- ONE WEEK PRIOR TO MOVING TO SITE, CONTACT THE OFFICE TO ARRANGE FOR REVISIONS TO PAVEMENT MARKINGS
- BRIDGE ENGINEER OR PROJECT MANAGER MAY MAKE ADJUSTMENTS TO SIGNS AS REQUIRED TO SUIT LOCAL OR SITE CONDITIONS

**SUPERSEDED**

**SUPERSEDED**  
S-1428-95 BY REVISION 35-11-24

DESIGNED		DRAWN		DATE		CHECKED		DATE		BY		STREAM		LOCATION		HIGHWAY		FILE		SHEET		DRAWING	
CMT		HWM		95-03-03		[Signature]		March 28 1995		JM		[Signature]		[Signature]		[Signature]		[Signature]		1 of 1		S-1428-95	

APPROVED  
[Signature]  
EXECUTIVE DIRECTOR  
BRIDGE ENGINEERING

Albera TRANSPORTATION AND UTILITIES  
BRIDGE ENGINEERING BRANCH

**SIGNING AND DELINEATION FOR  
TWO LANE HWY, TWO WAY TRAFFIC  
MAJOR BRIDGE REPAIRS**