



TRUCK LOADING: MS 23

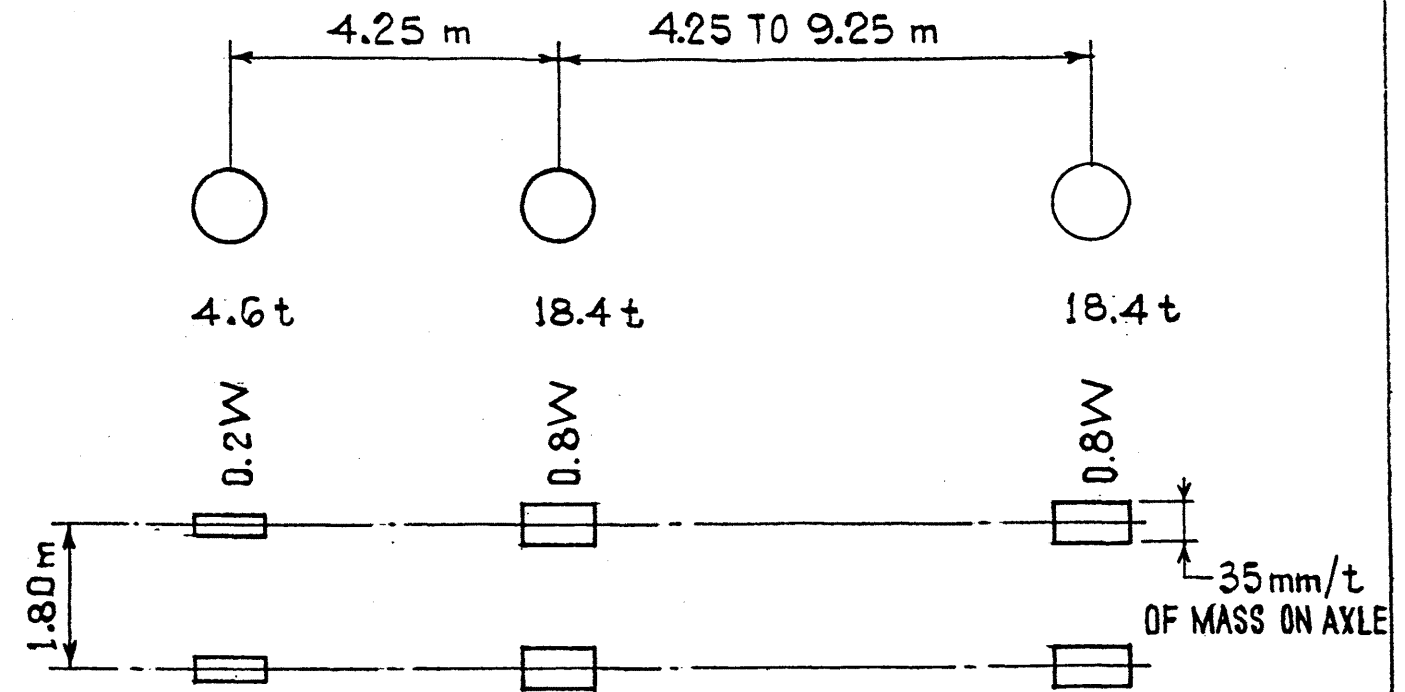

W = COMBINED MASS OF FIRST TWO AXLES.

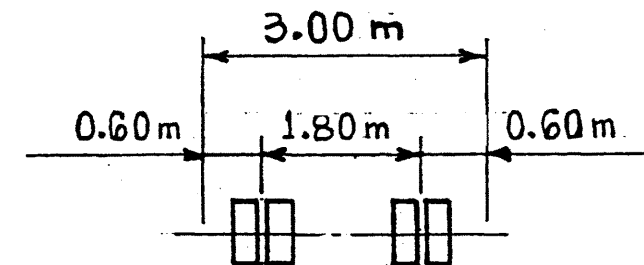

LANE LOADING: MS 23

.45W 10.35 t MOMENT
.65W 14.95 t SHEAR



0.050 W/m
1.15 t/m



Alberta

TRANSPORTATION
BRIDGE BRANCH

BRIDGE BRANCH
MS 23 LOADING

APPROVED
[Signature]
CHIEF BRIDGE ENGINEER

BY: F.W.B. DATE: 78 04 06 DWG. No. S-1432