


SIGNING MATERIALS LIST				
SIGN NO.	MESSAGE OR DESCRIPTION	TOTAL NO. REQ'D FROM DRAWING	NUMBER ON HAND	ADDITIONAL SIGNS REQUIRED
RB-1-50	MAXIMUM SPEED 50	2		
RB-5-50	MAXIMUM SPEED AHEAD 50	2		
RB-31	DO NOT PASS	2		
WD-A-43L	ROADSIDE DIVERSION LEFT	1		
WD-A-43R	ROADSIDE DIVERSION RIGHT	1		
WD-101B	BRIDGE CONSTRUCTION AHEAD	2		
WD-102	BEGIN DETOUR 300 m	2		
WD-104	BARRICADE AHEAD	2		
WD-116	BARRICADE STANDS	28		
WD-116-1L	BARRICADE LEFT	11		
WD-116-1R	BARRICADE RIGHT	11		
WD-116-3	BARRICADE-BRIDGE OUT	6		
WD-116-5	BARRICADE ARROW	8		
WD-154	END OF CONSTRUCTION	2		
	DETOUR AHEAD	2		

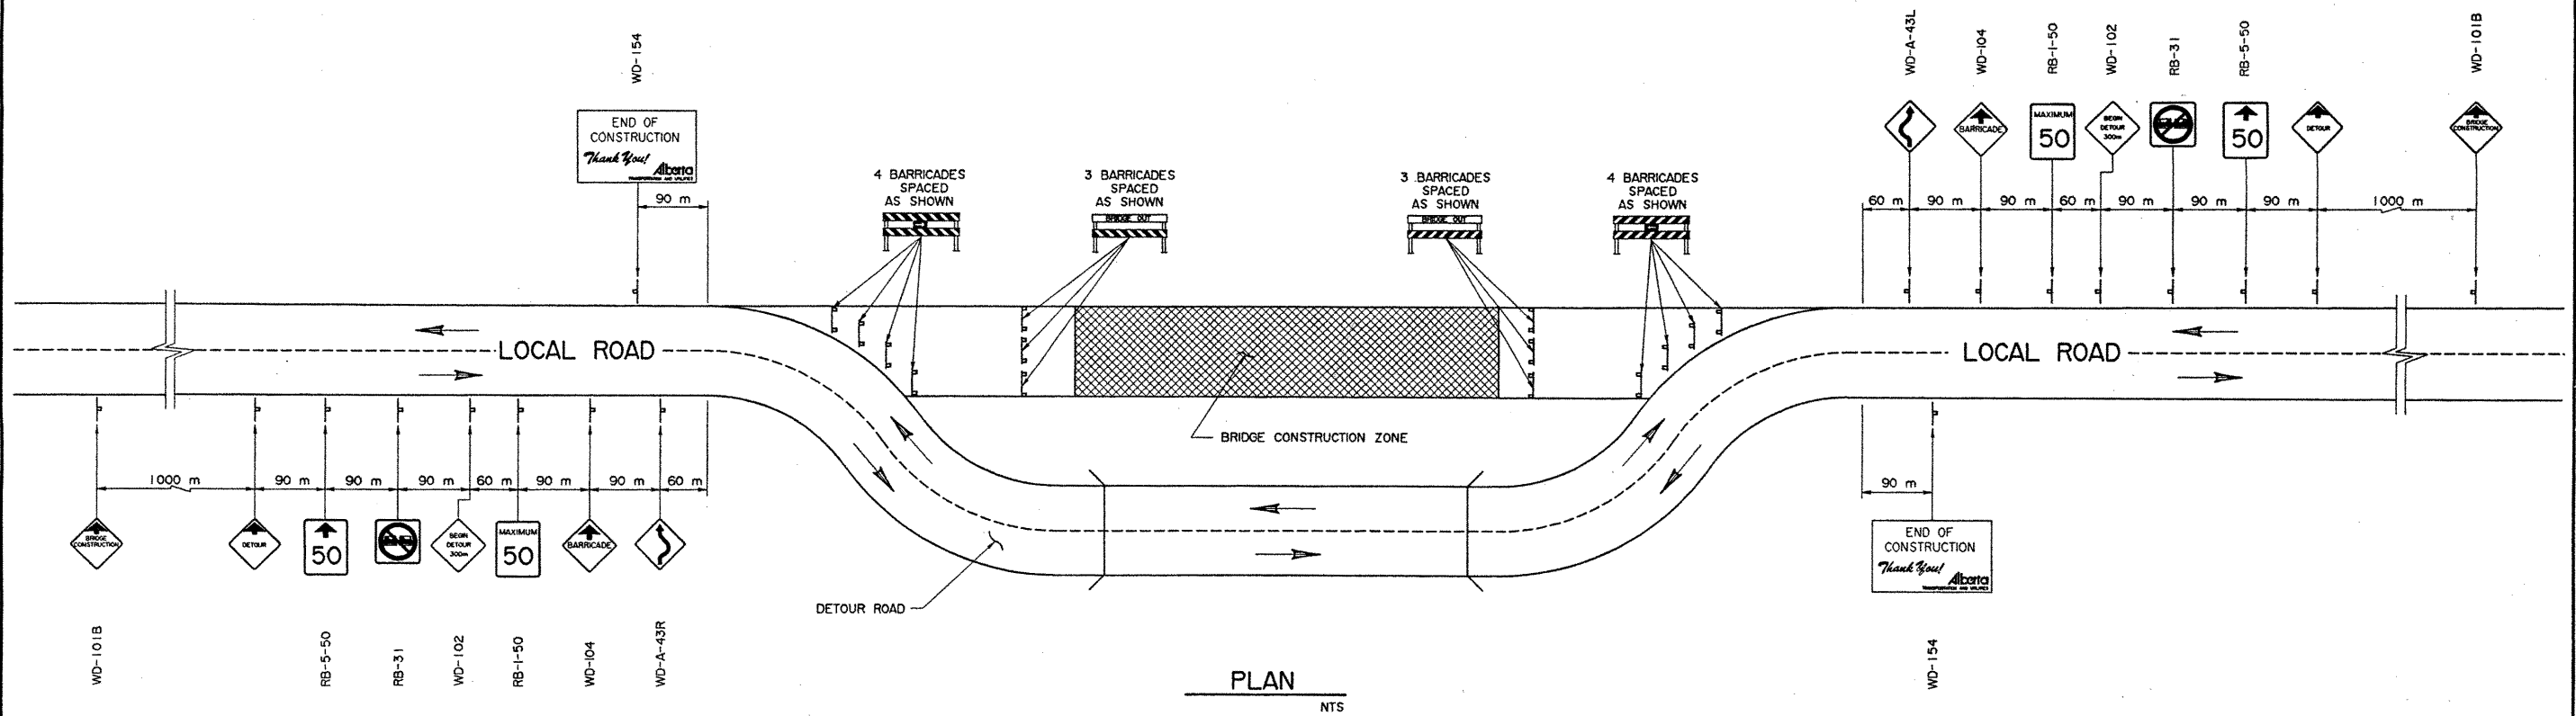

GENERAL NOTES

- THIS DRAWING ILLUSTRATES TRAFFIC SIGNING AND DELINEATION REQUIREMENTS FOR BRIDGE CONSTRUCTION
- ORANGE FLAGS TO BE INSTALLED ON ALL SIGNS DURING DAYLIGHT HOURS
- FLASHERS TO BE INSTALLED AT ALL BRIDGE CONSTRUCTION AHEAD SIGNS AND A FEW ON BARRICADES AT NIGHT AS DETERMINED BY ENGINEER
- ALL SIGNS NOT IN EFFECT TO BE COVERED OR TAKEN DOWN
- ALL SIGNS SHOWN ARE AT MINIMUM DISTANCES WHICH MAY BE INCREASED OR REGULATED DEPENDENT ON CONDITIONS
- ALL SIGNS ARE TO BE KEPT CLEAN, DAMAGED OR WORN OUT SIGNS ARE TO BE REPLACED
- BRIDGE ENGINEER OR PROJECT MANAGER MAY MAKE ADJUSTMENTS TO SIGNS AS REQUIRED TO SUIT LOCAL OR SITE CONDITIONS

SUPERSEDED
 BY TEB 1.111 BY REVISION A (96-11-98)
 SHEET D

DESIGNED		CRW	DRAWN		HWM	DATE		95-03-17	CHECKED		[Signature]	DATE		March 23/95	APPROVED		[Signature]	EXECUTIVE DIRECTOR BRIDGE ENGINEERING		Albera TRANSPORTATION AND UTILITIES BRIDGE ENGINEERING BRANCH	
REV		DATE		REVISIONS		BY		DATE		STREAM		LOCATION		HIGHWAY		FILE		SHEET		DRAWING	
																		1 of 1		S-1442-95	

NOTE: THIS DRAWING HAS BEEN REDUCED TO 22"X34" DO NOT SCALE