




**F SECTION**  
1:20

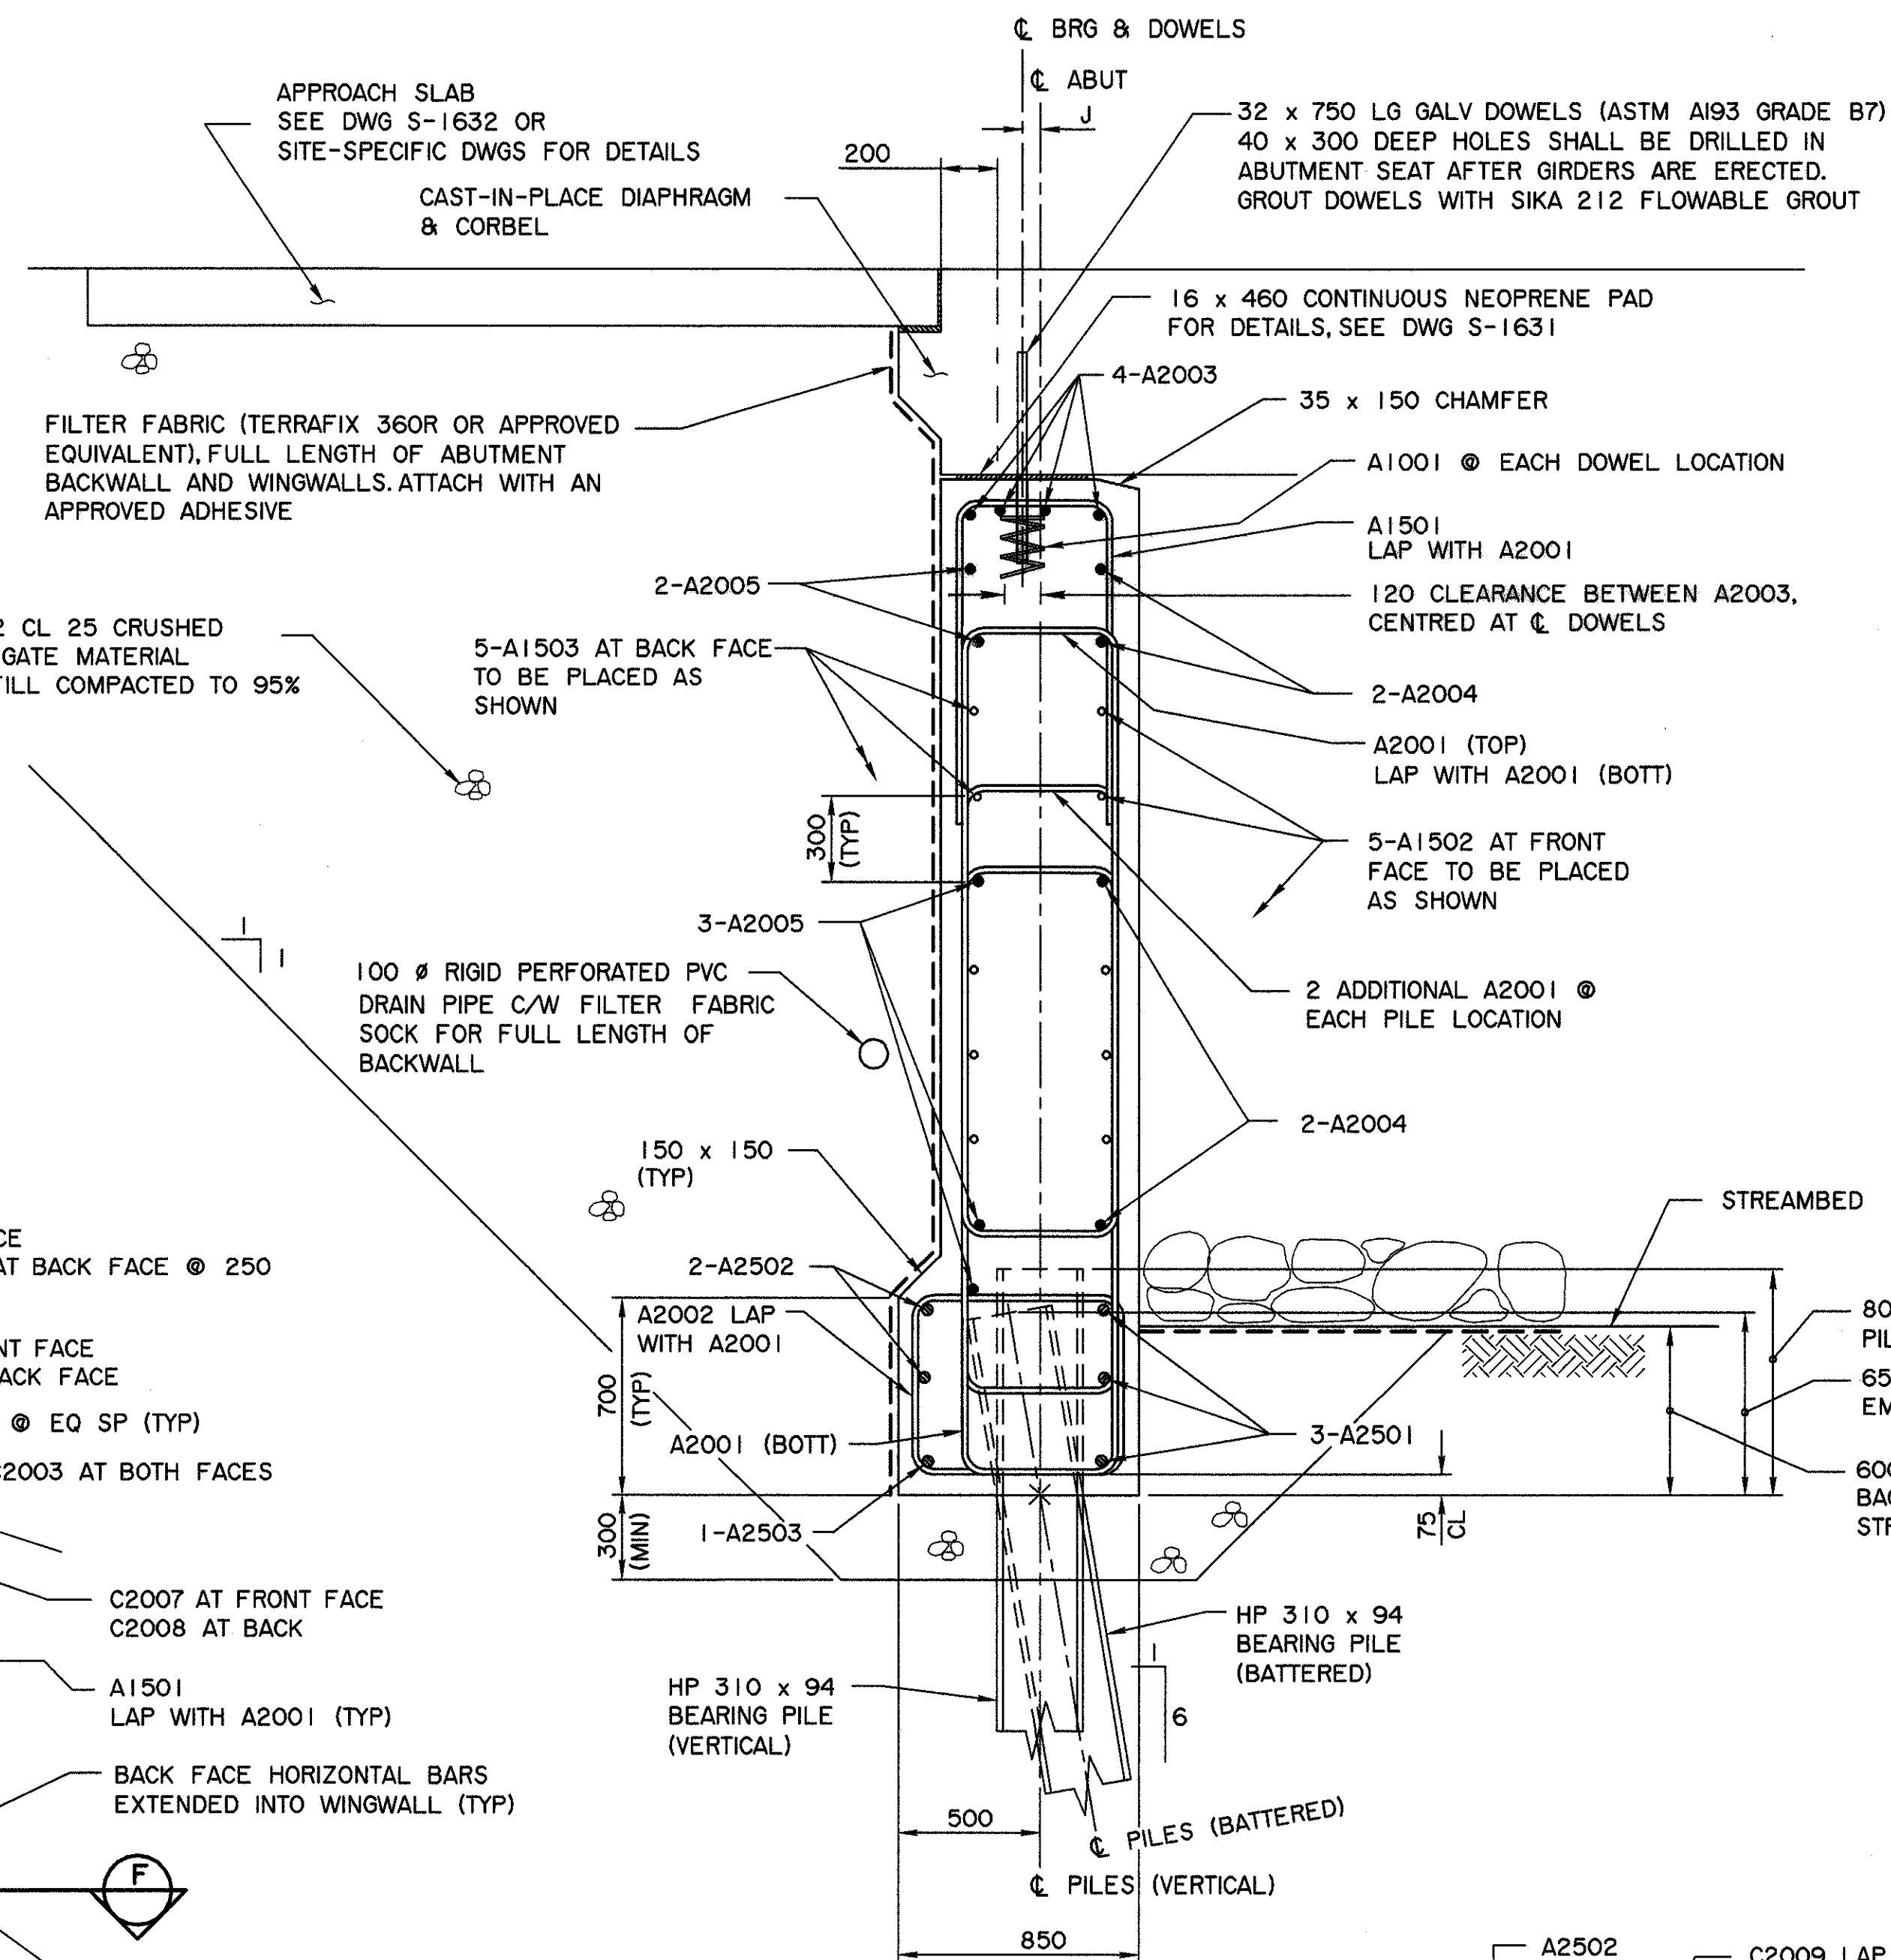


**A SECTION**  
S-1707-07  
S-1708-07  
1:20

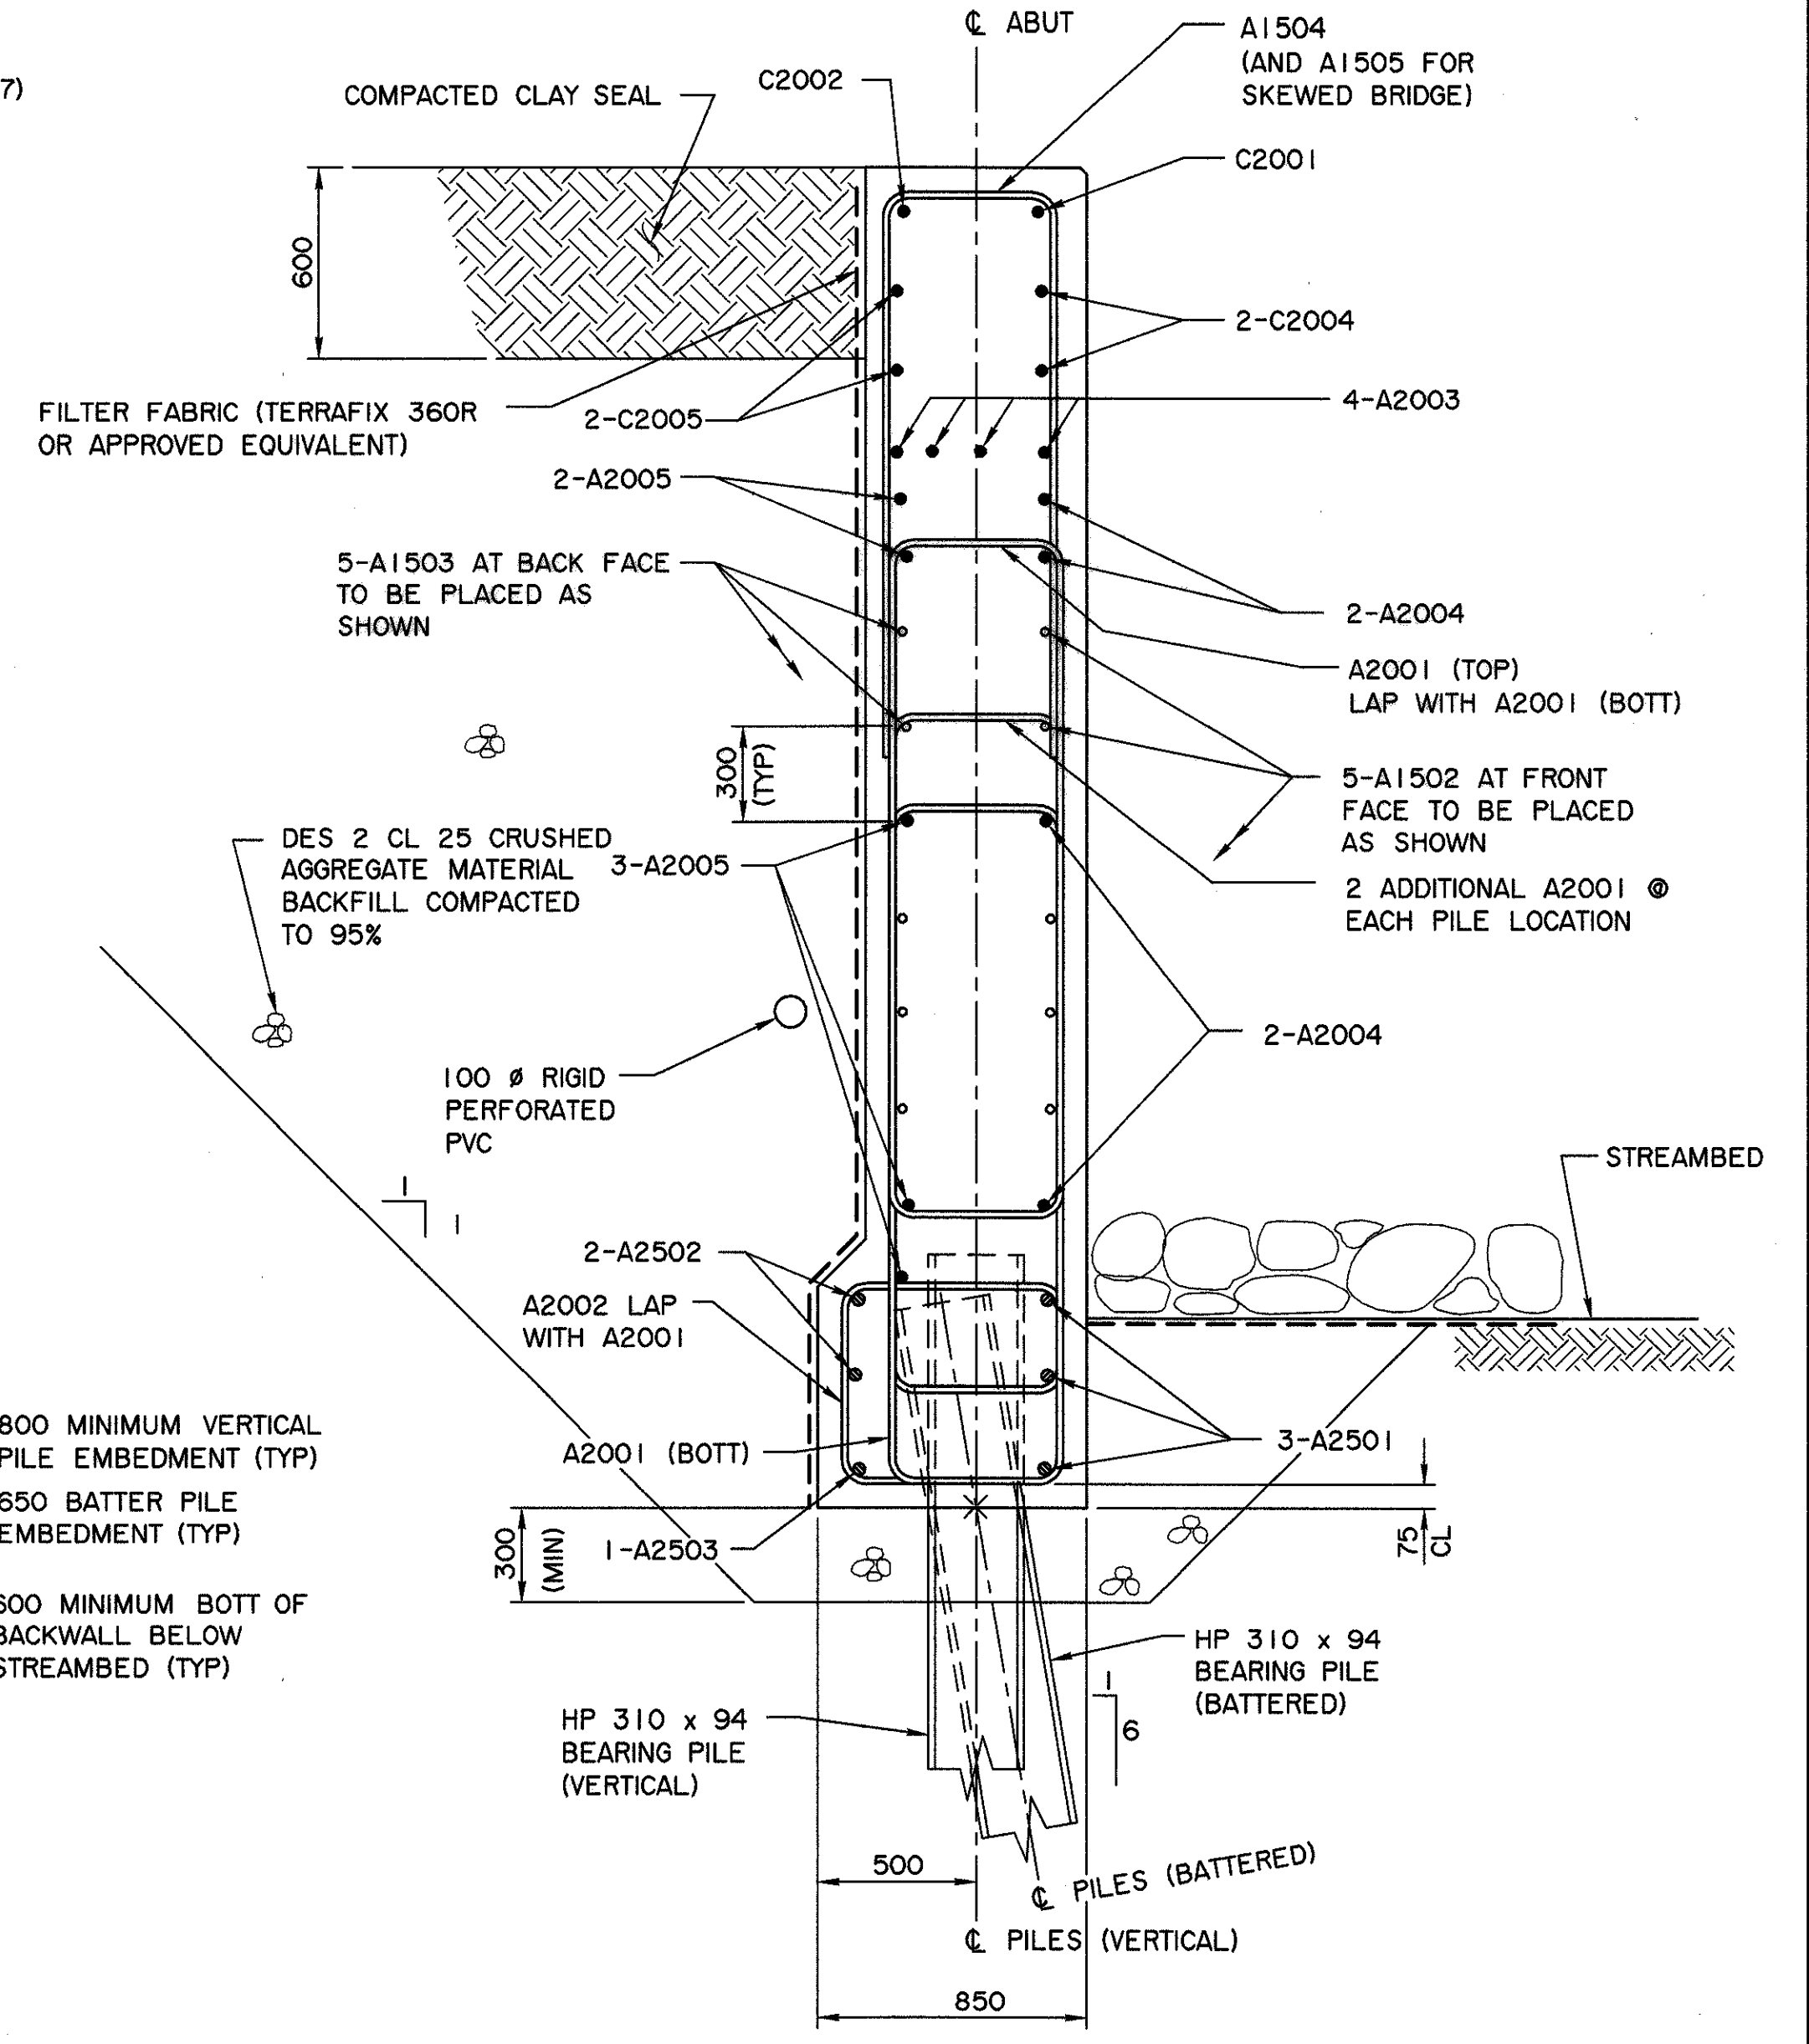


**B SECTION**  
S-1707-07  
S-1709-07  
1:20

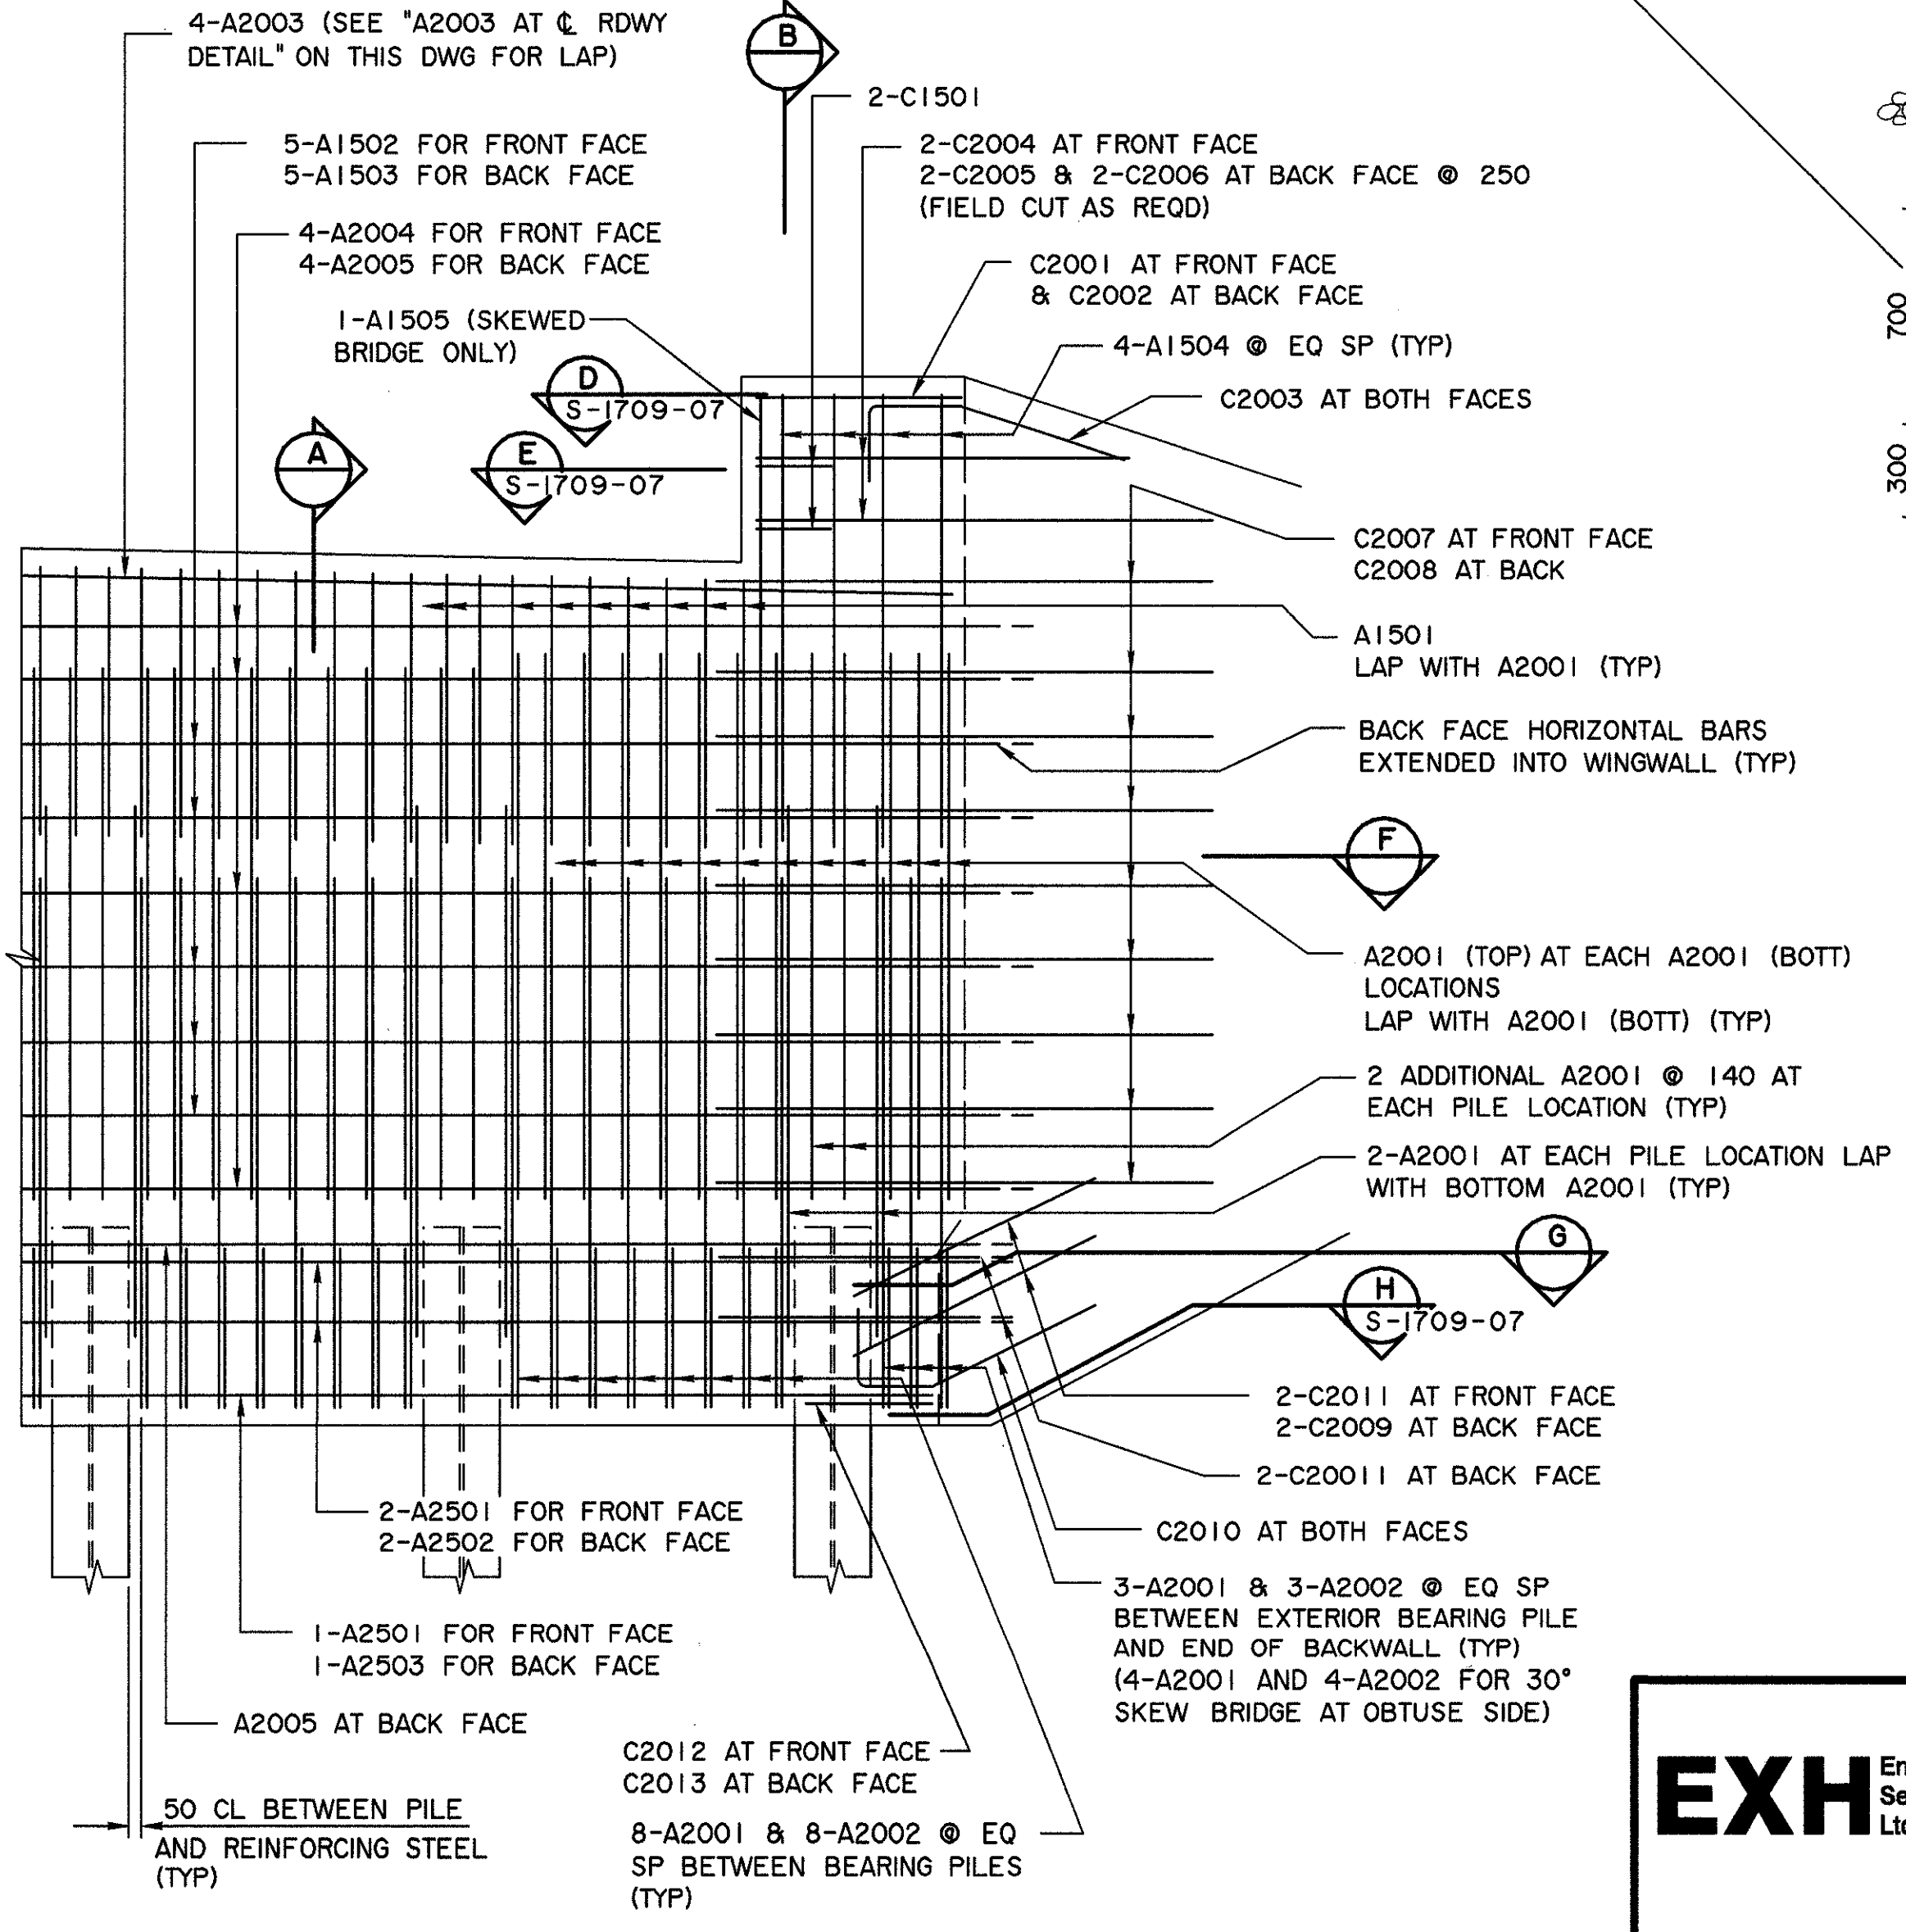

**BACKWALL REINFORCEMENT**  
1:25

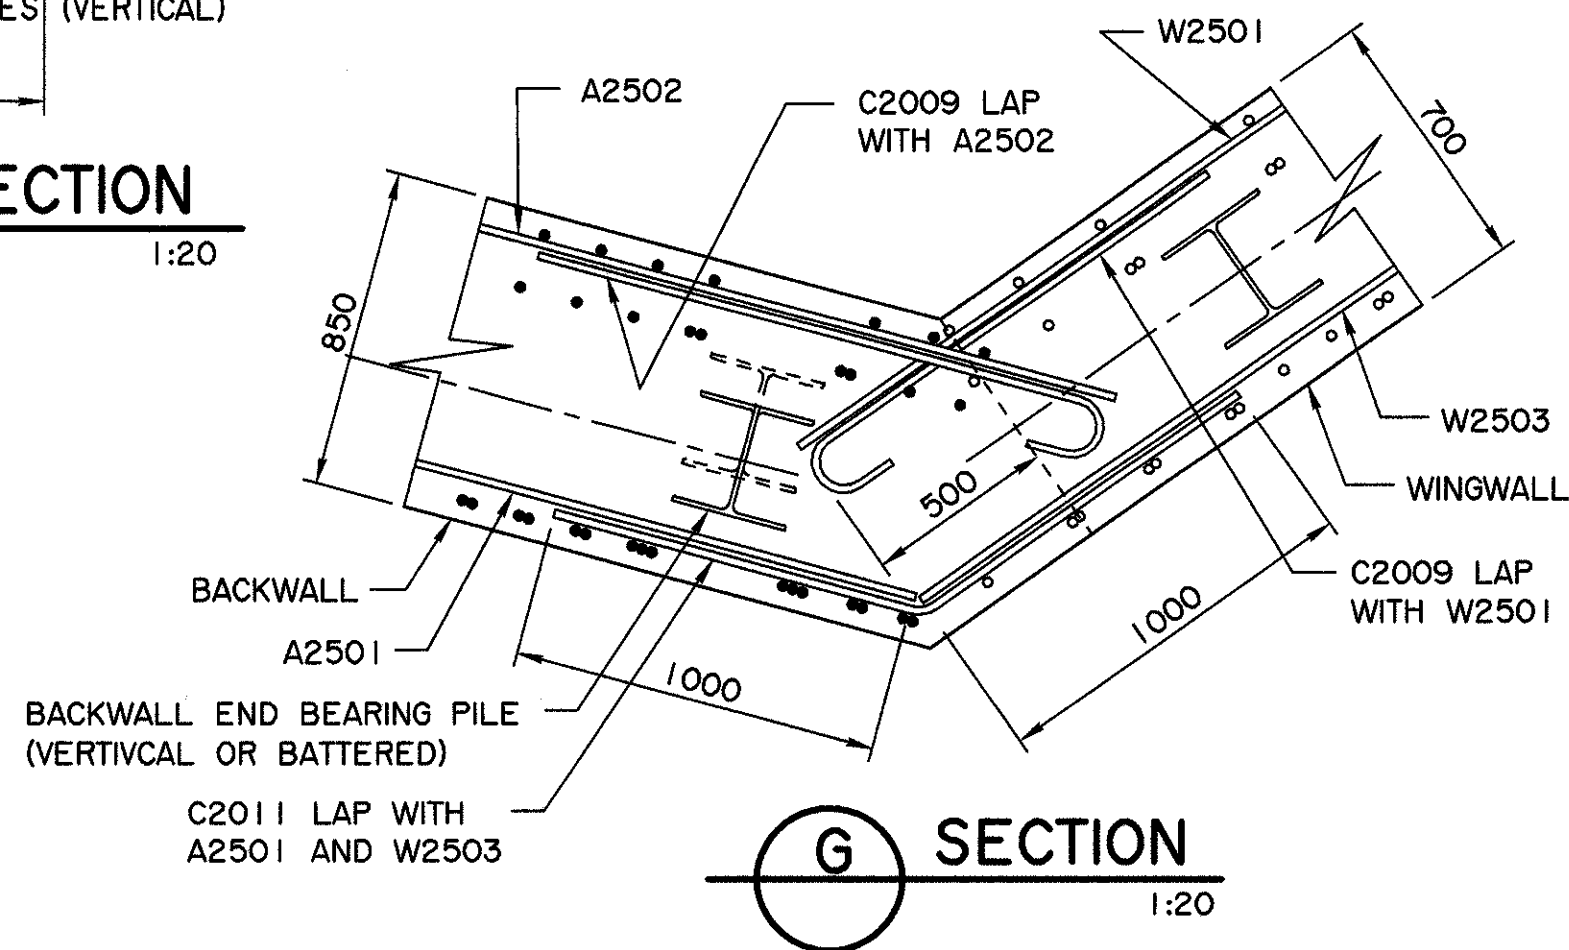

**G SECTION**  
1:20

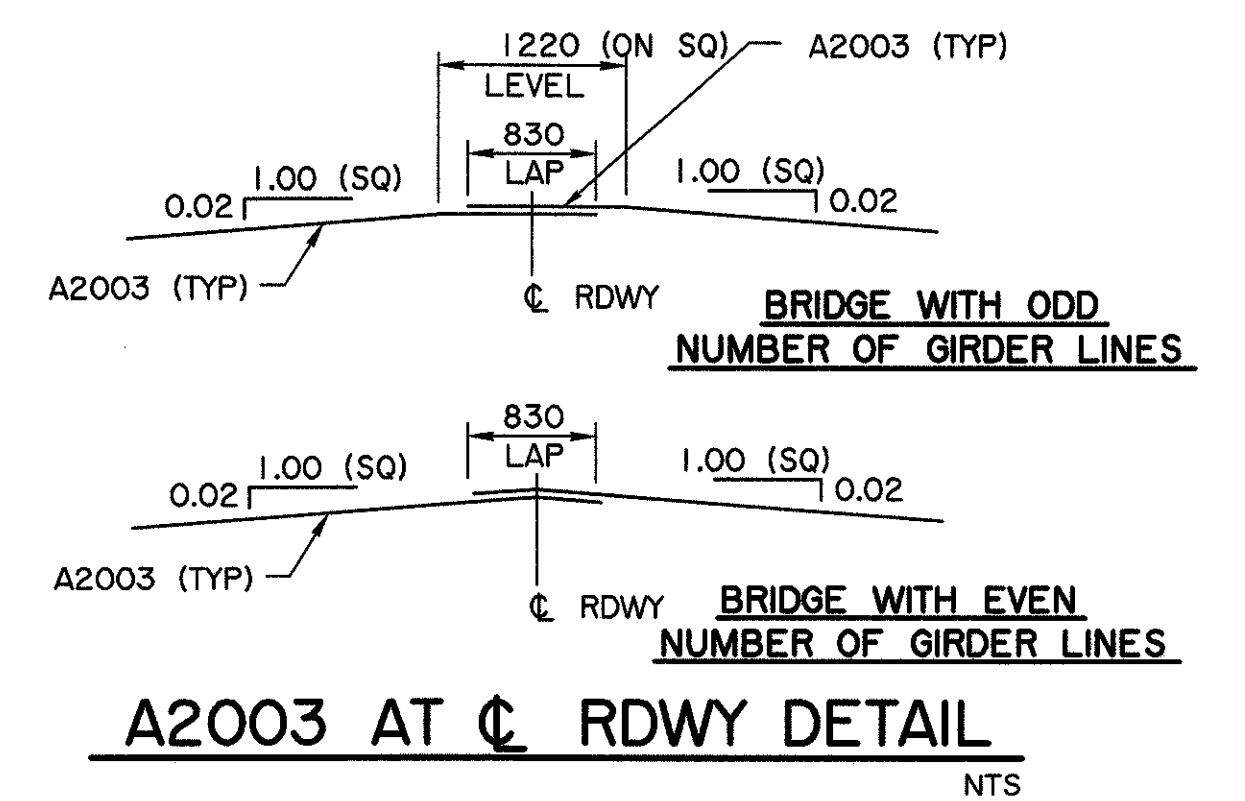

**A2003 AT CL RDWY DETAIL**  
NTS

	<b>PERMIT TO PRACTICE</b> EXH ENGINEERING SERVICES LTD. Signature: [Signature] Date: <b>Aug. 14, 2007</b> PERMIT NUMBER: P 5347 The Association of Professional Engineers, Geologists and Geophysicists of Alberta	DESIGNER 	CHECKER 	RECOMMENDED DIRECTOR BRIDGE ENGINEERING 	<b>Alberta INFRASTRUCTURE AND TRANSPORTATION</b>  <b>SCC PRECAST GIRDER BRIDGES WITH CAST-IN-PLACE CONCRETE HIGH BACKWALL ABUTMENTS - SHT 3</b> DEPARTMENT BAR CODE: _____ DATE: 2007-06-07 SHEET: 3 OF 5 DRAWING: S-1708-07
	DATE: <b>Aug. 14, 2007</b>	DATE: <b>Aug. 14, 2007</b>	APPROVED EXECUTIVE DIRECTOR TECHNICAL STANDARDS BRANCH 		