
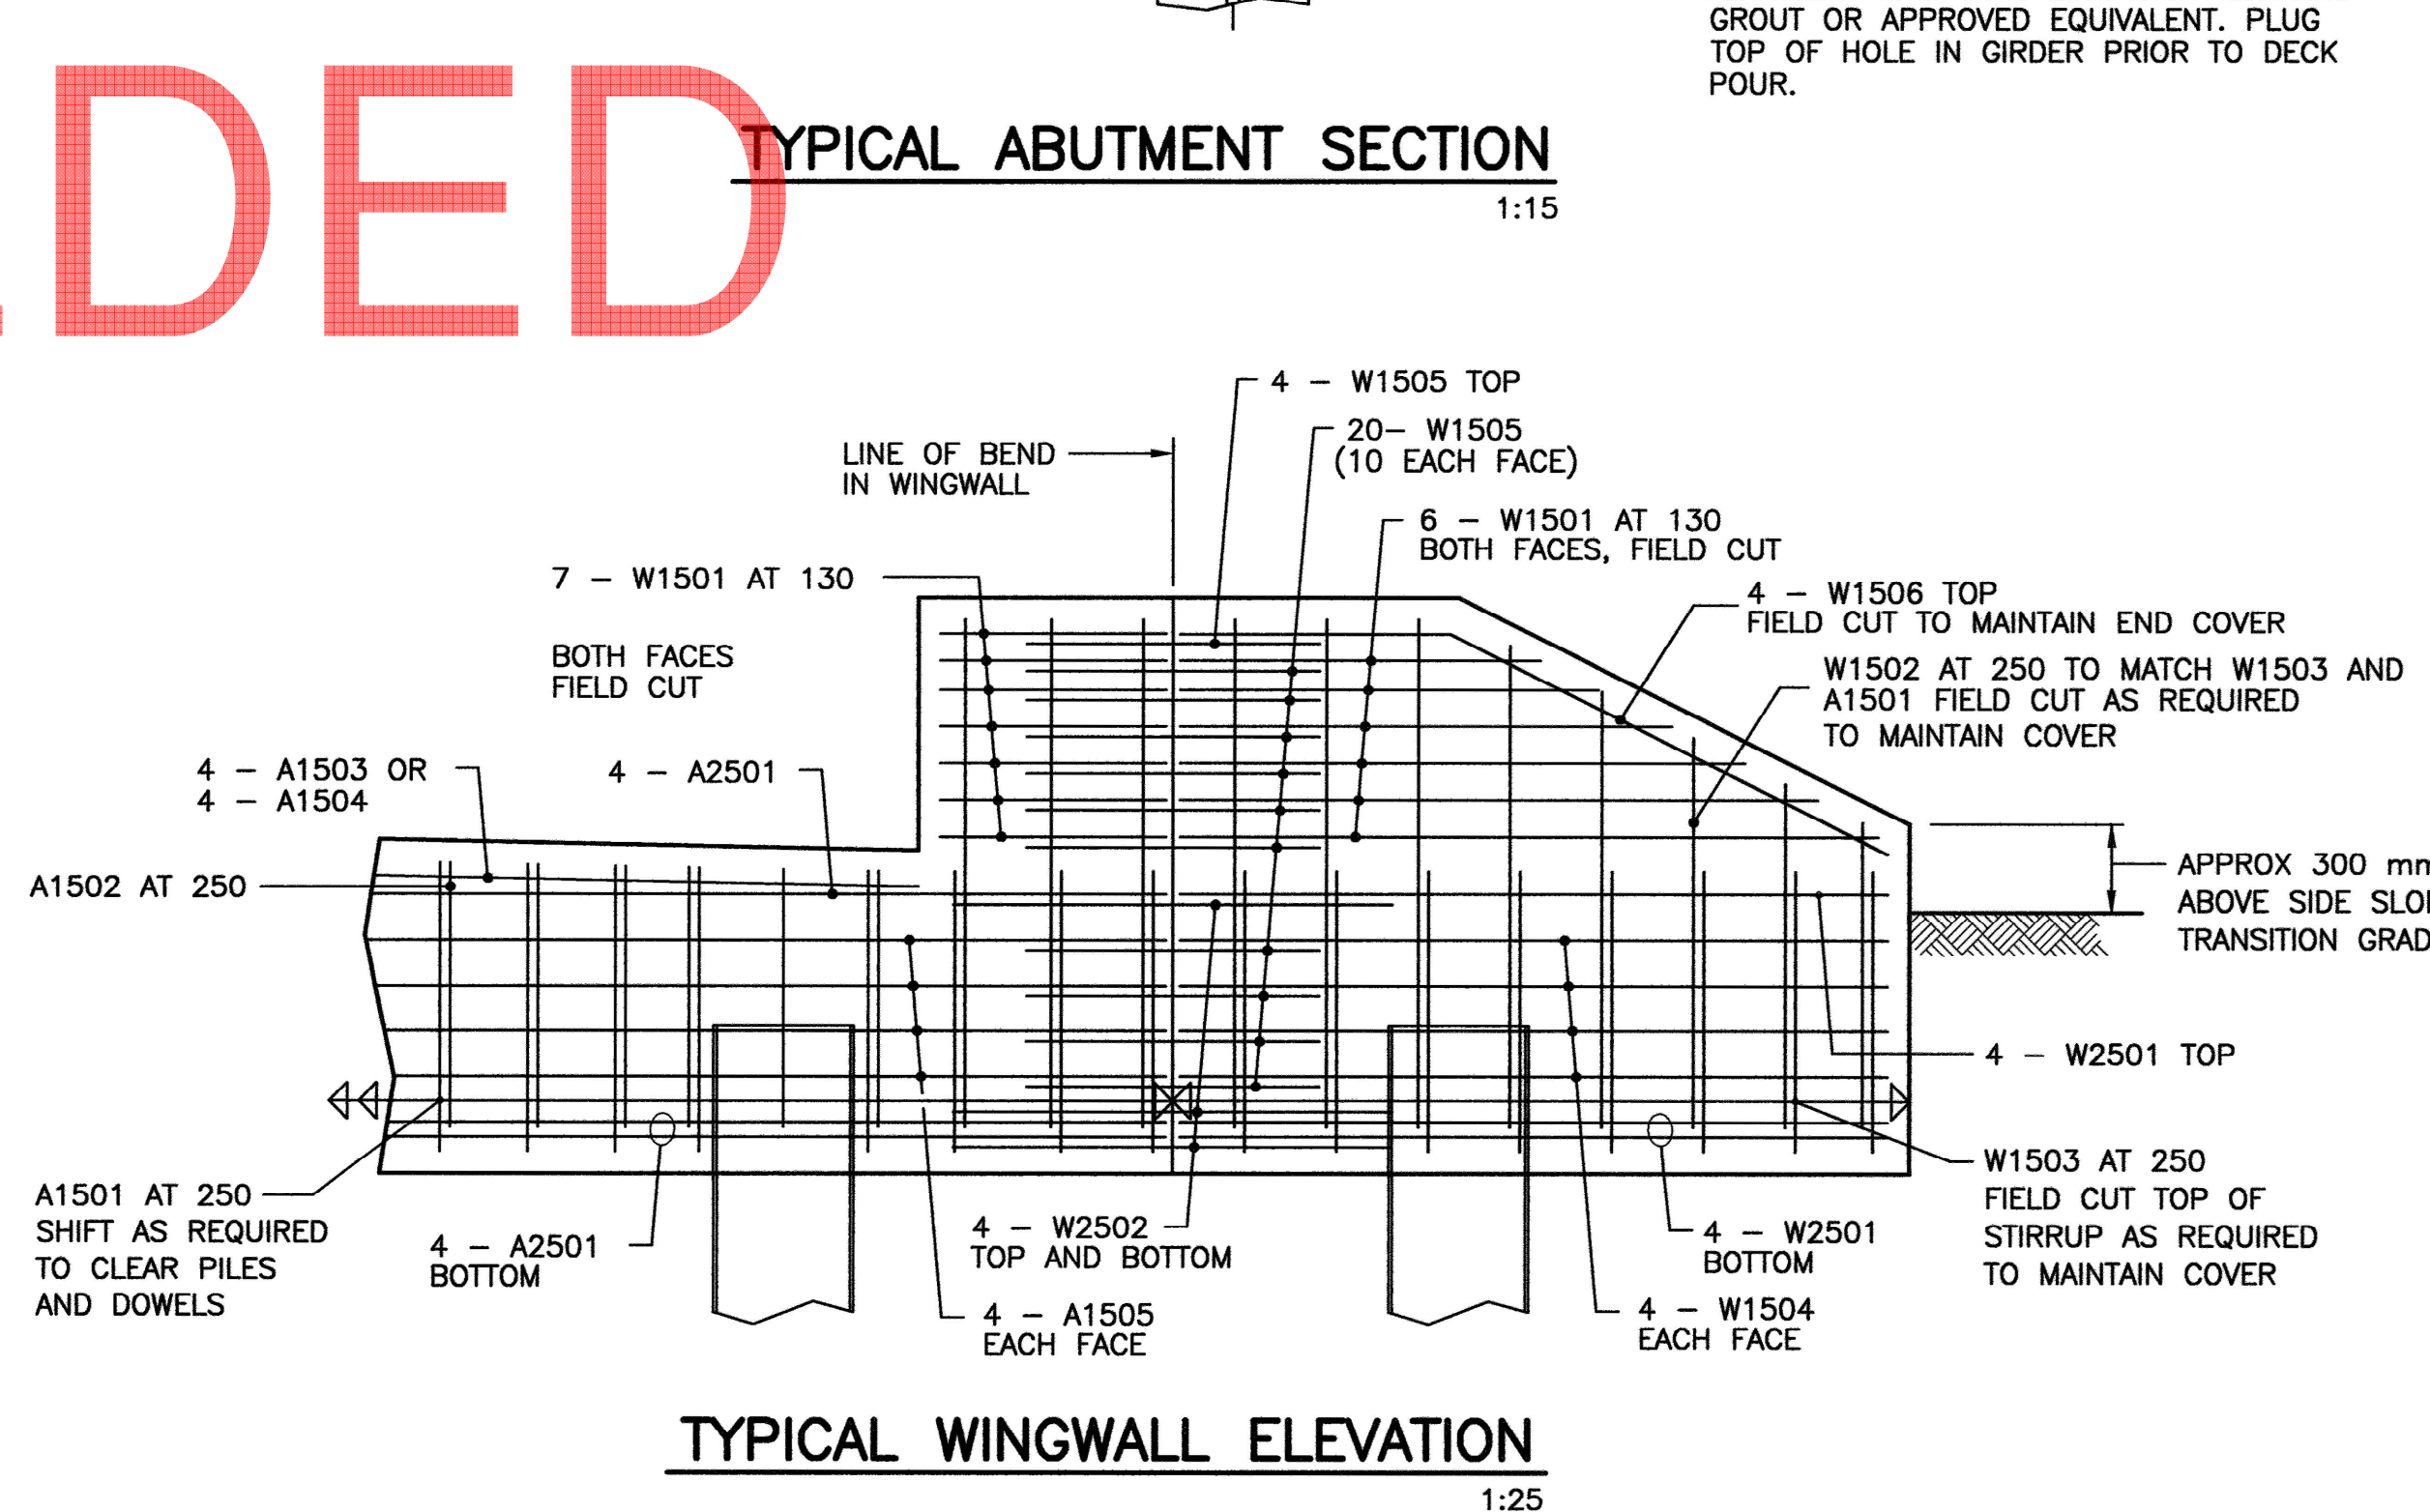


ABUTMENTS
1:50

NOTE:
FOR ABUTMENT VERTICAL
DIMENSIONING DETAIL
SEE DWG S-1789

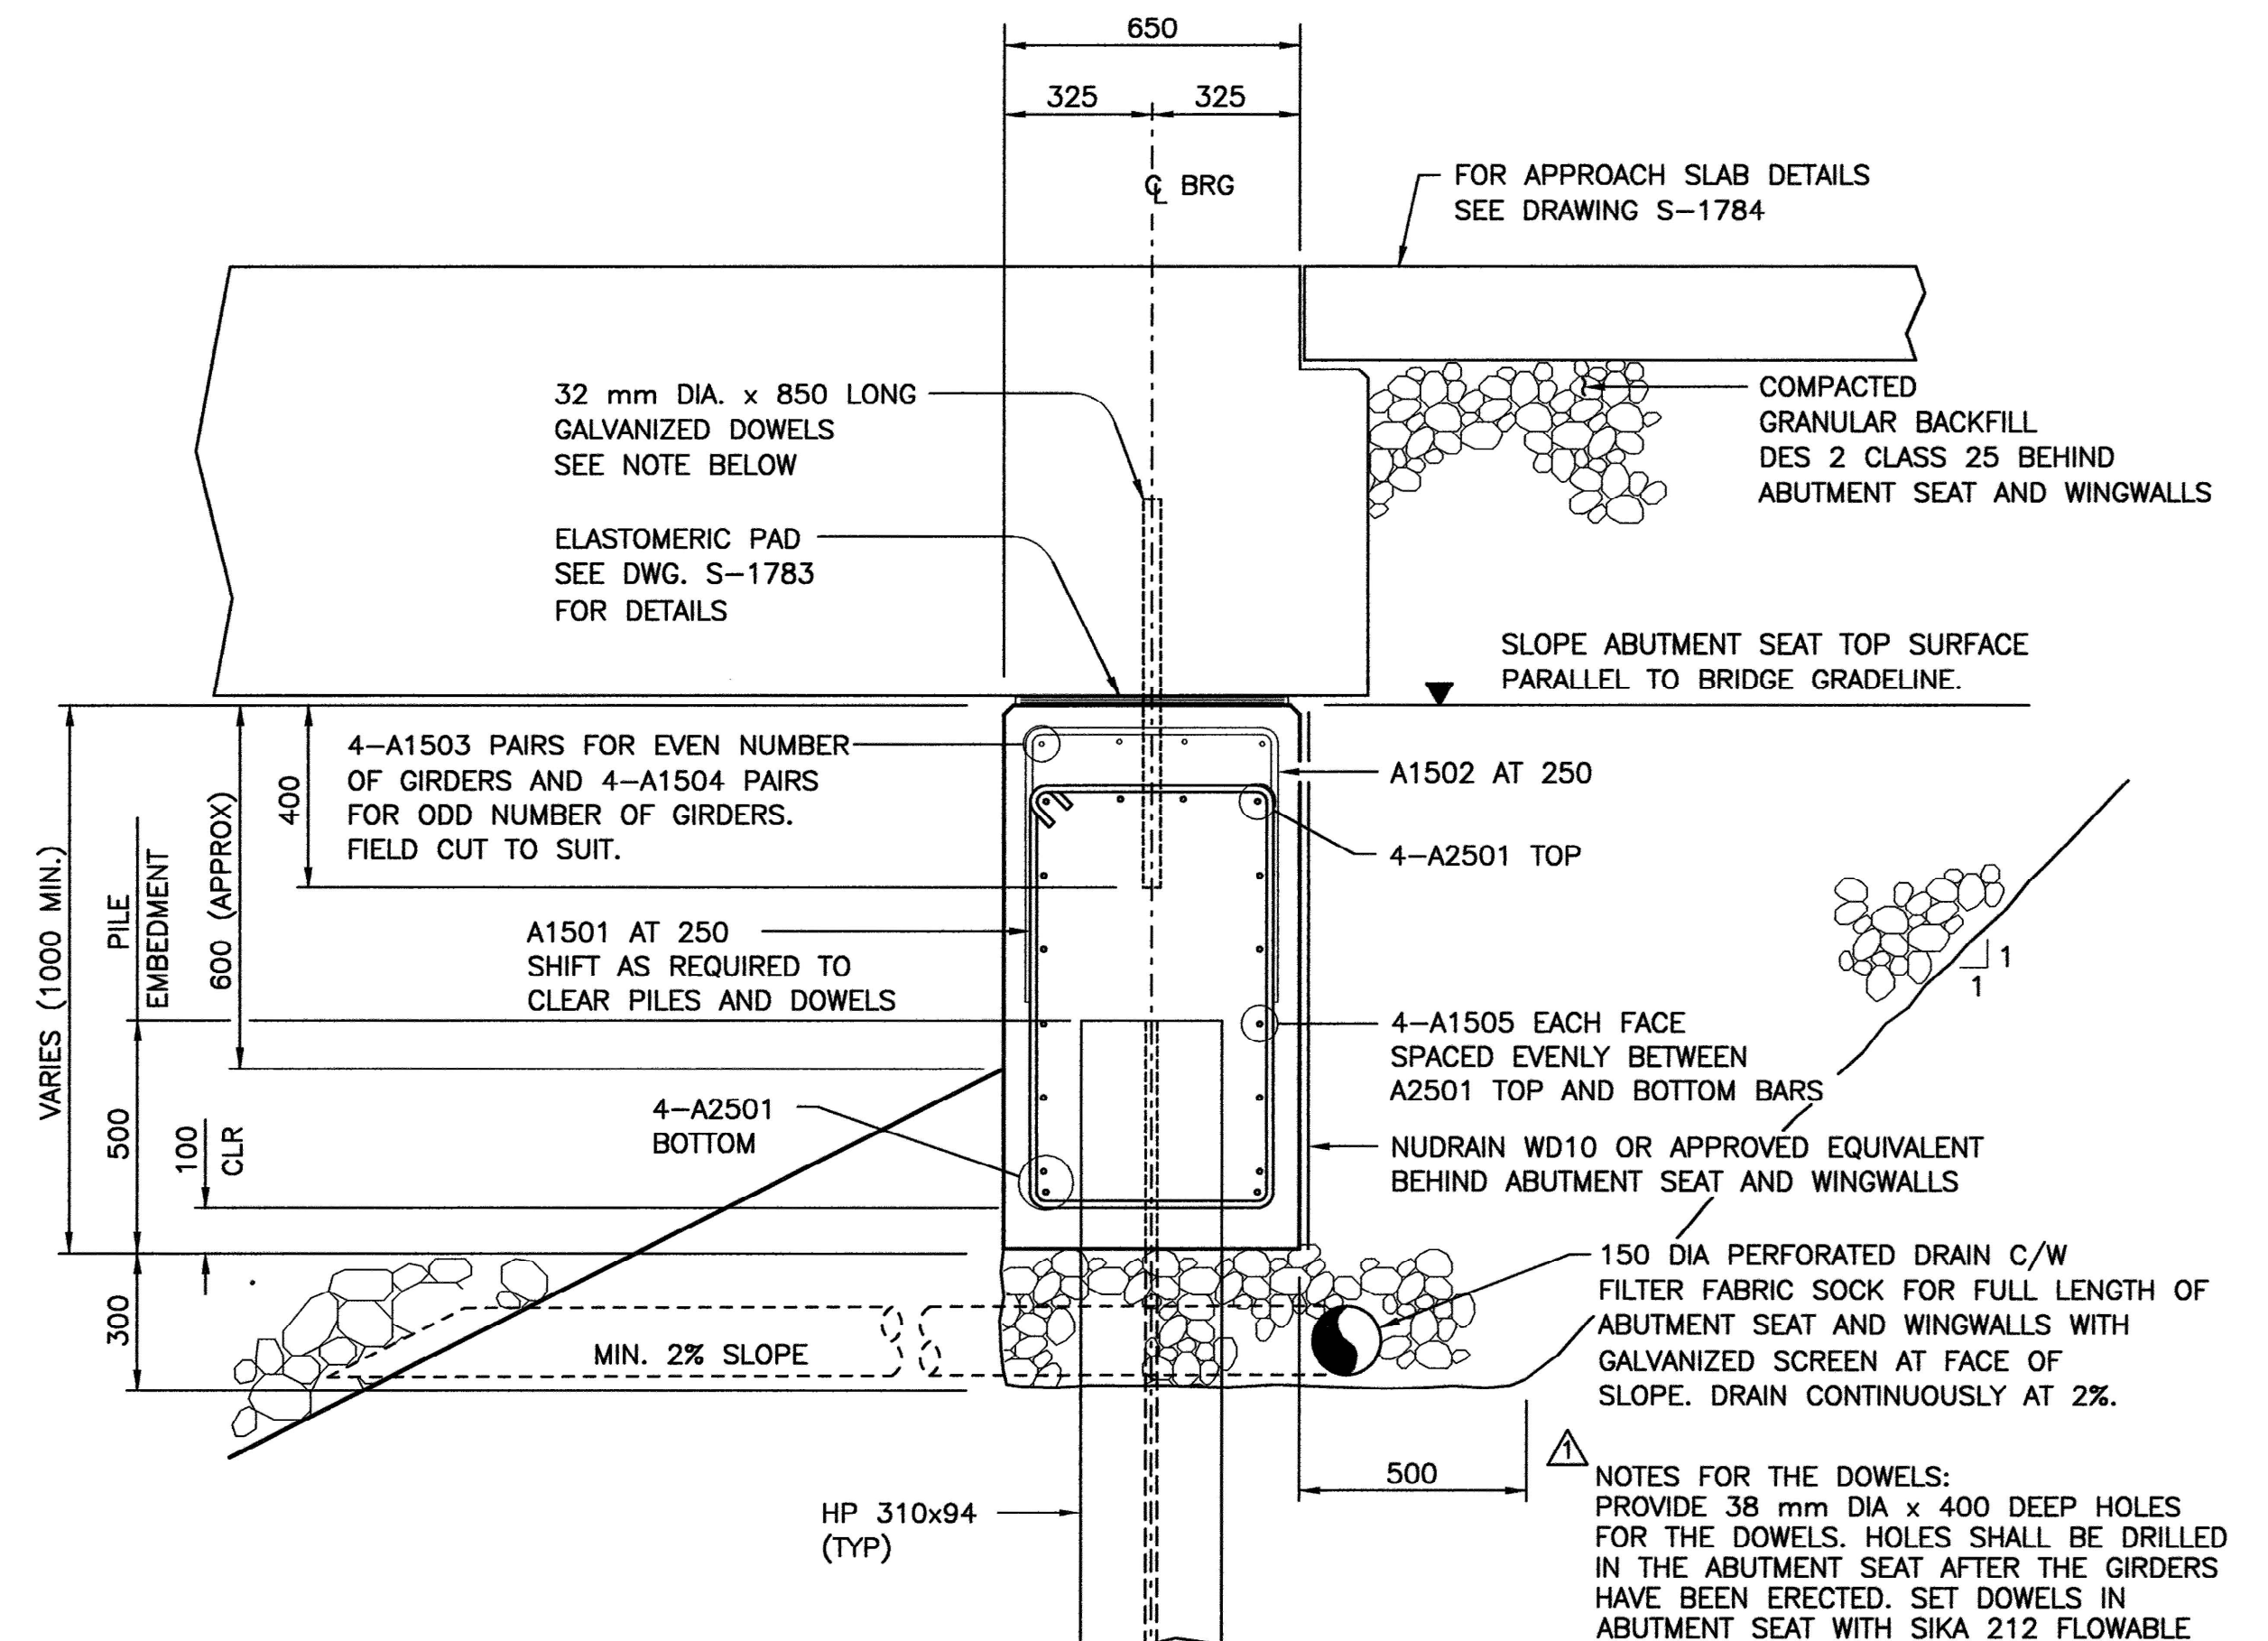

SUPERSEDED

NOTE:
DOWEL LOCATIONS SHOWN FOR
AN ODD NUMBER OF GIRDERS

S-1790-08.RVT.DWG

| | | | | | |
|--|--|--|---|--|---|
| | <p>PERMIT TO PRACTICE ISL Engineering and Land Services Ltd. Signature: P. J. K. FARBERG Date: AUG. 15, 2008 PERMIT NUMBER: P 4741 The Association of Professional Engineers, Geologists and Geophysicists of Alberta</p> | <p>DESIGNER CHECKER</p> <p>DATE _____ DATE _____</p> | <p>RECOMMENDED DIRECTOR BRIDGE ENGINEERING TOM LOO</p> <p>APPROVED EXECUTIVE DIRECTOR TECHNICAL STANDARDS BRANCH ALLAN KWAN</p> <p>DATE: 2008-08-22</p> | <p>STANDARD SLC COMPOSITE BRIDGES SLC700 GIRDERS WITH CAST-IN-PLACE CONCRETE SUBSTRUCTURES - SHEET 2</p> | <p>DEPARTMENT BAR CODE: _____ DATE: 2008-06-30 SHEET: 2 OF 4 DRAWING: S-1790-08</p> |
| | | | | | |