
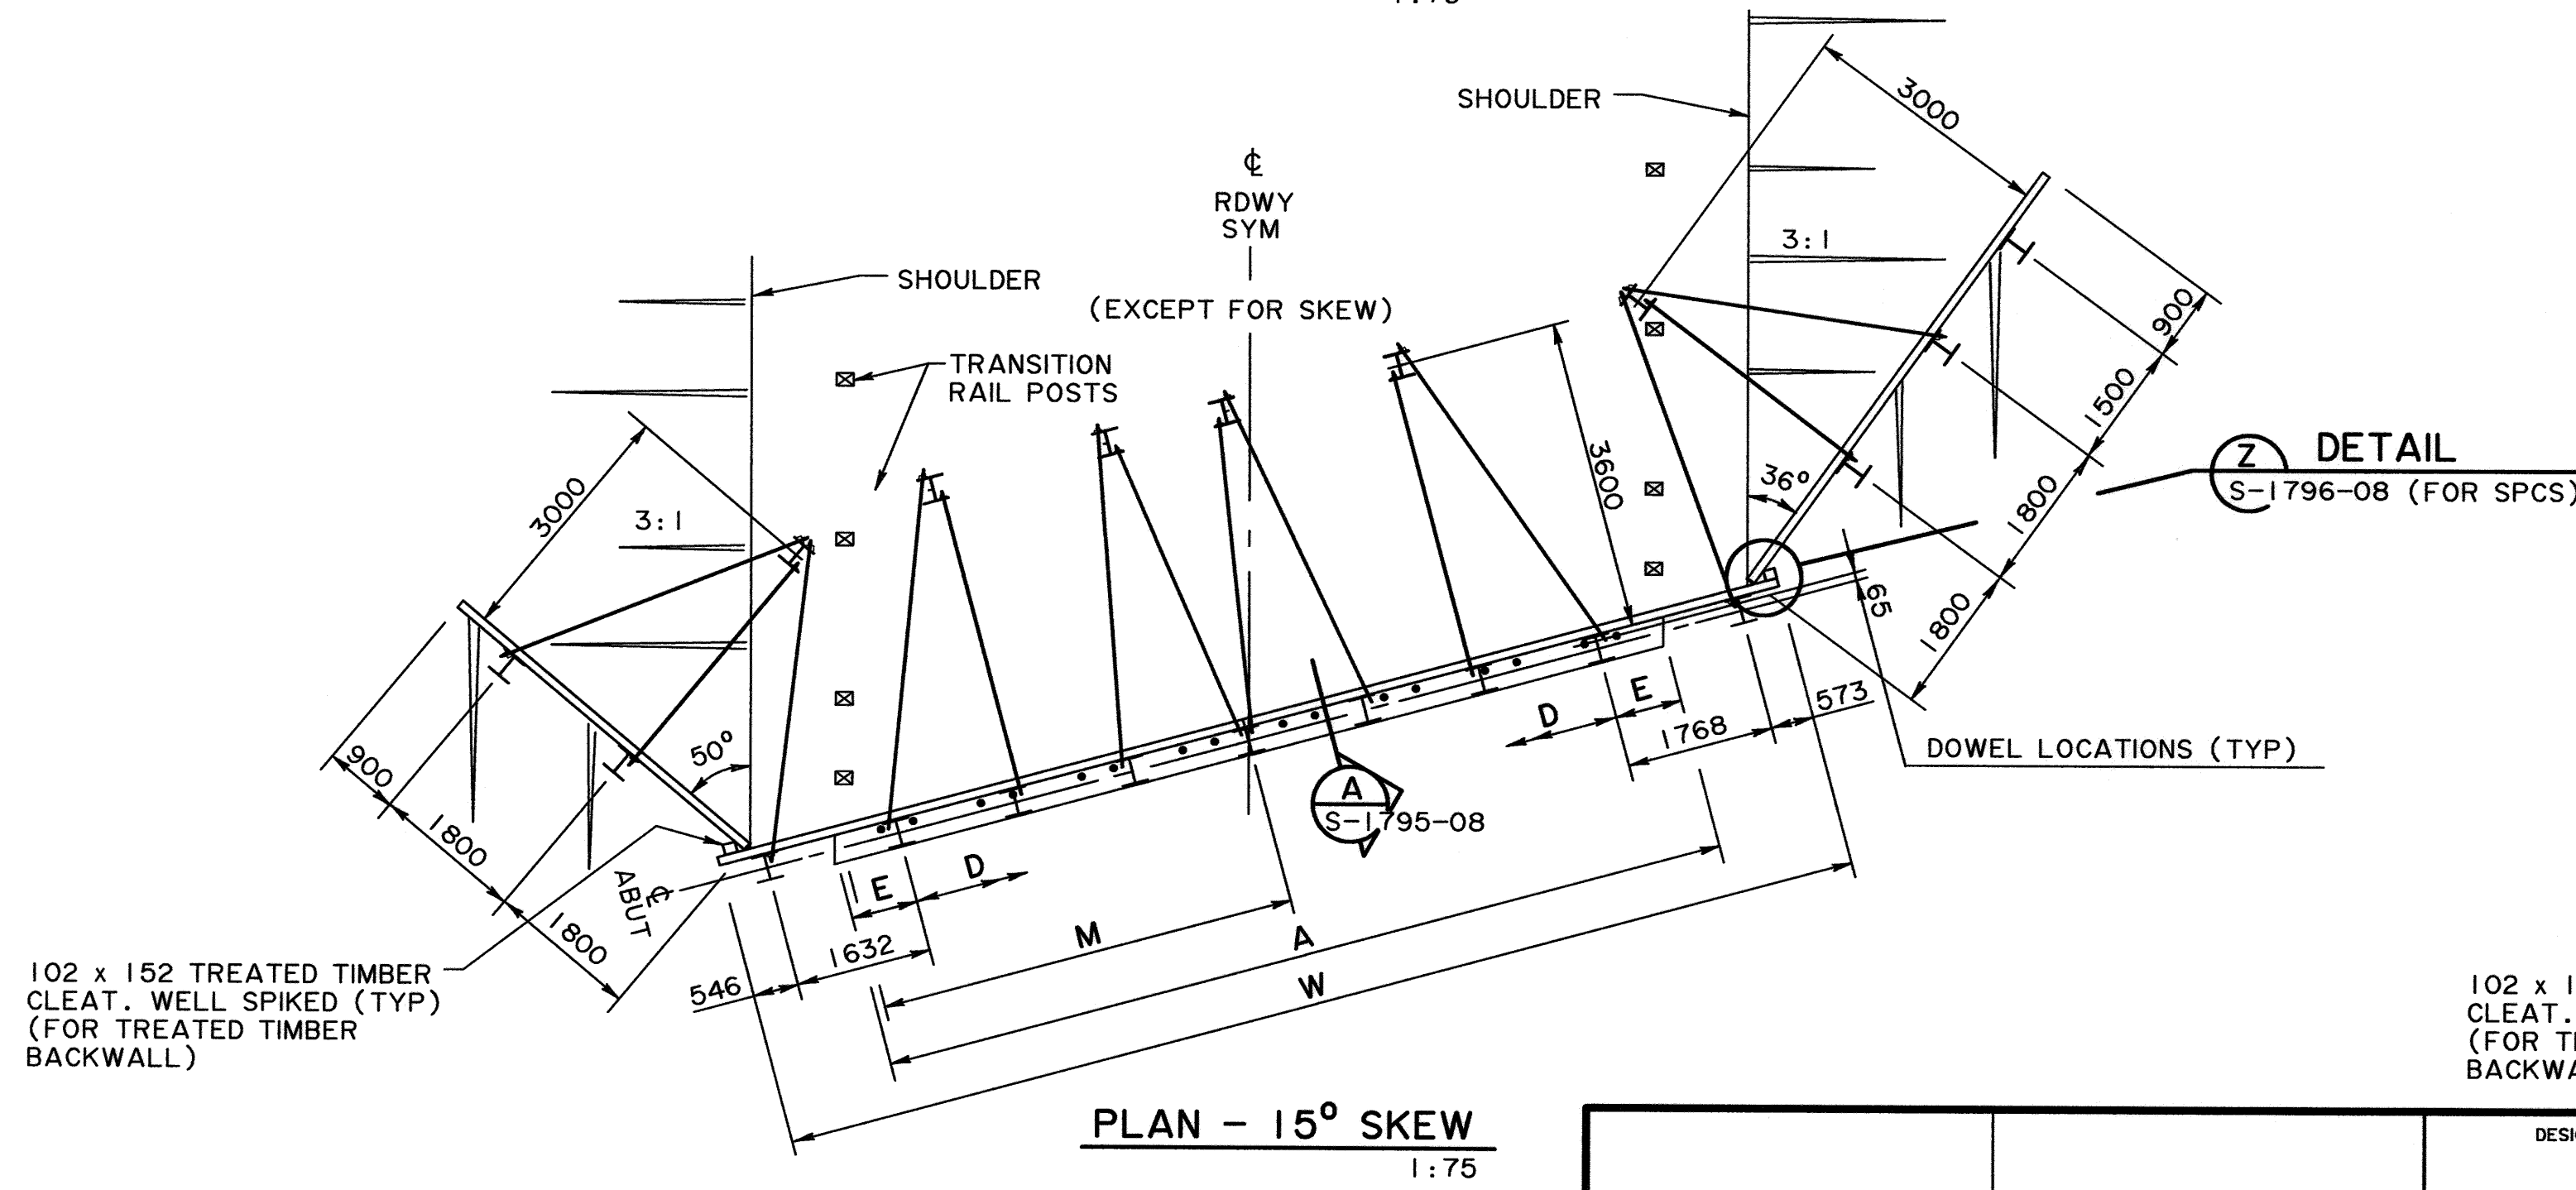
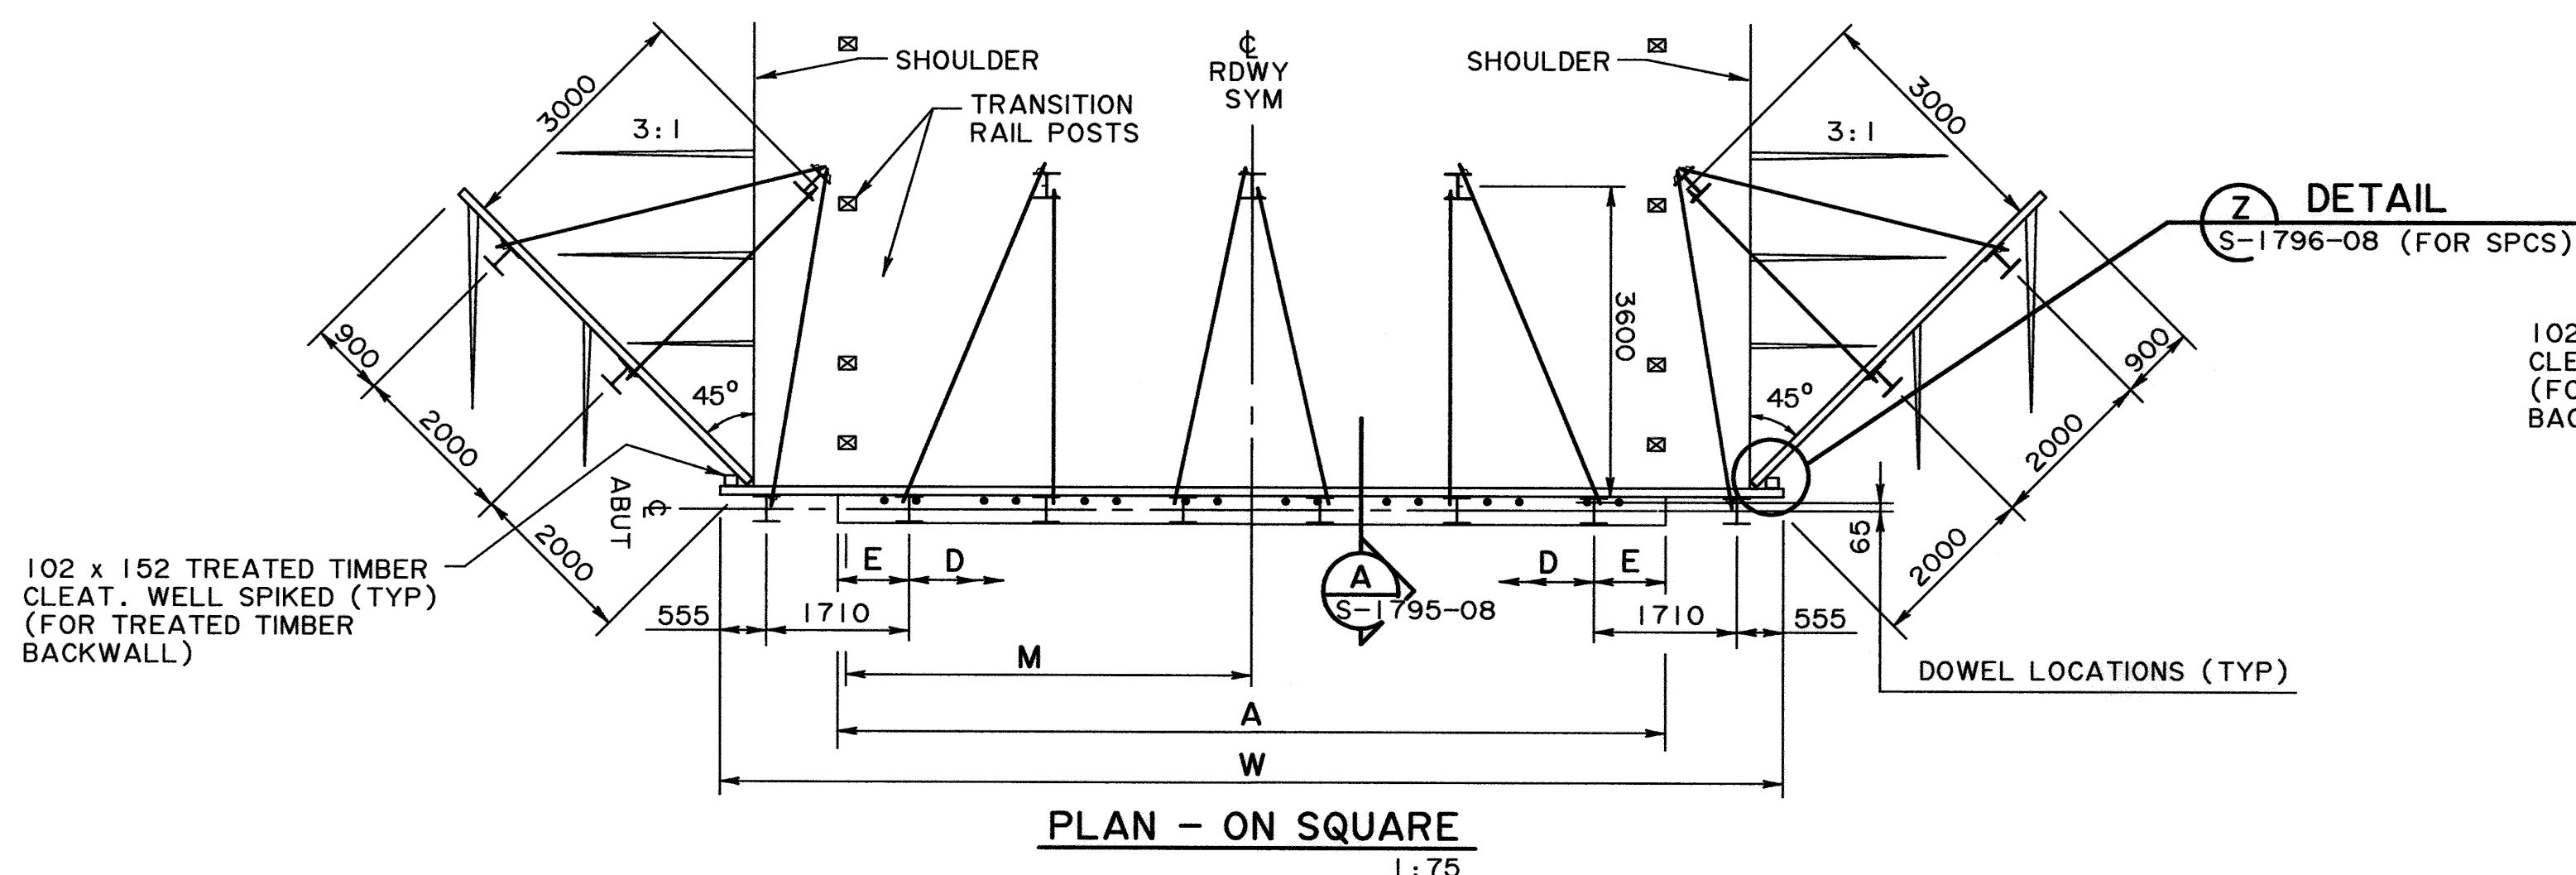
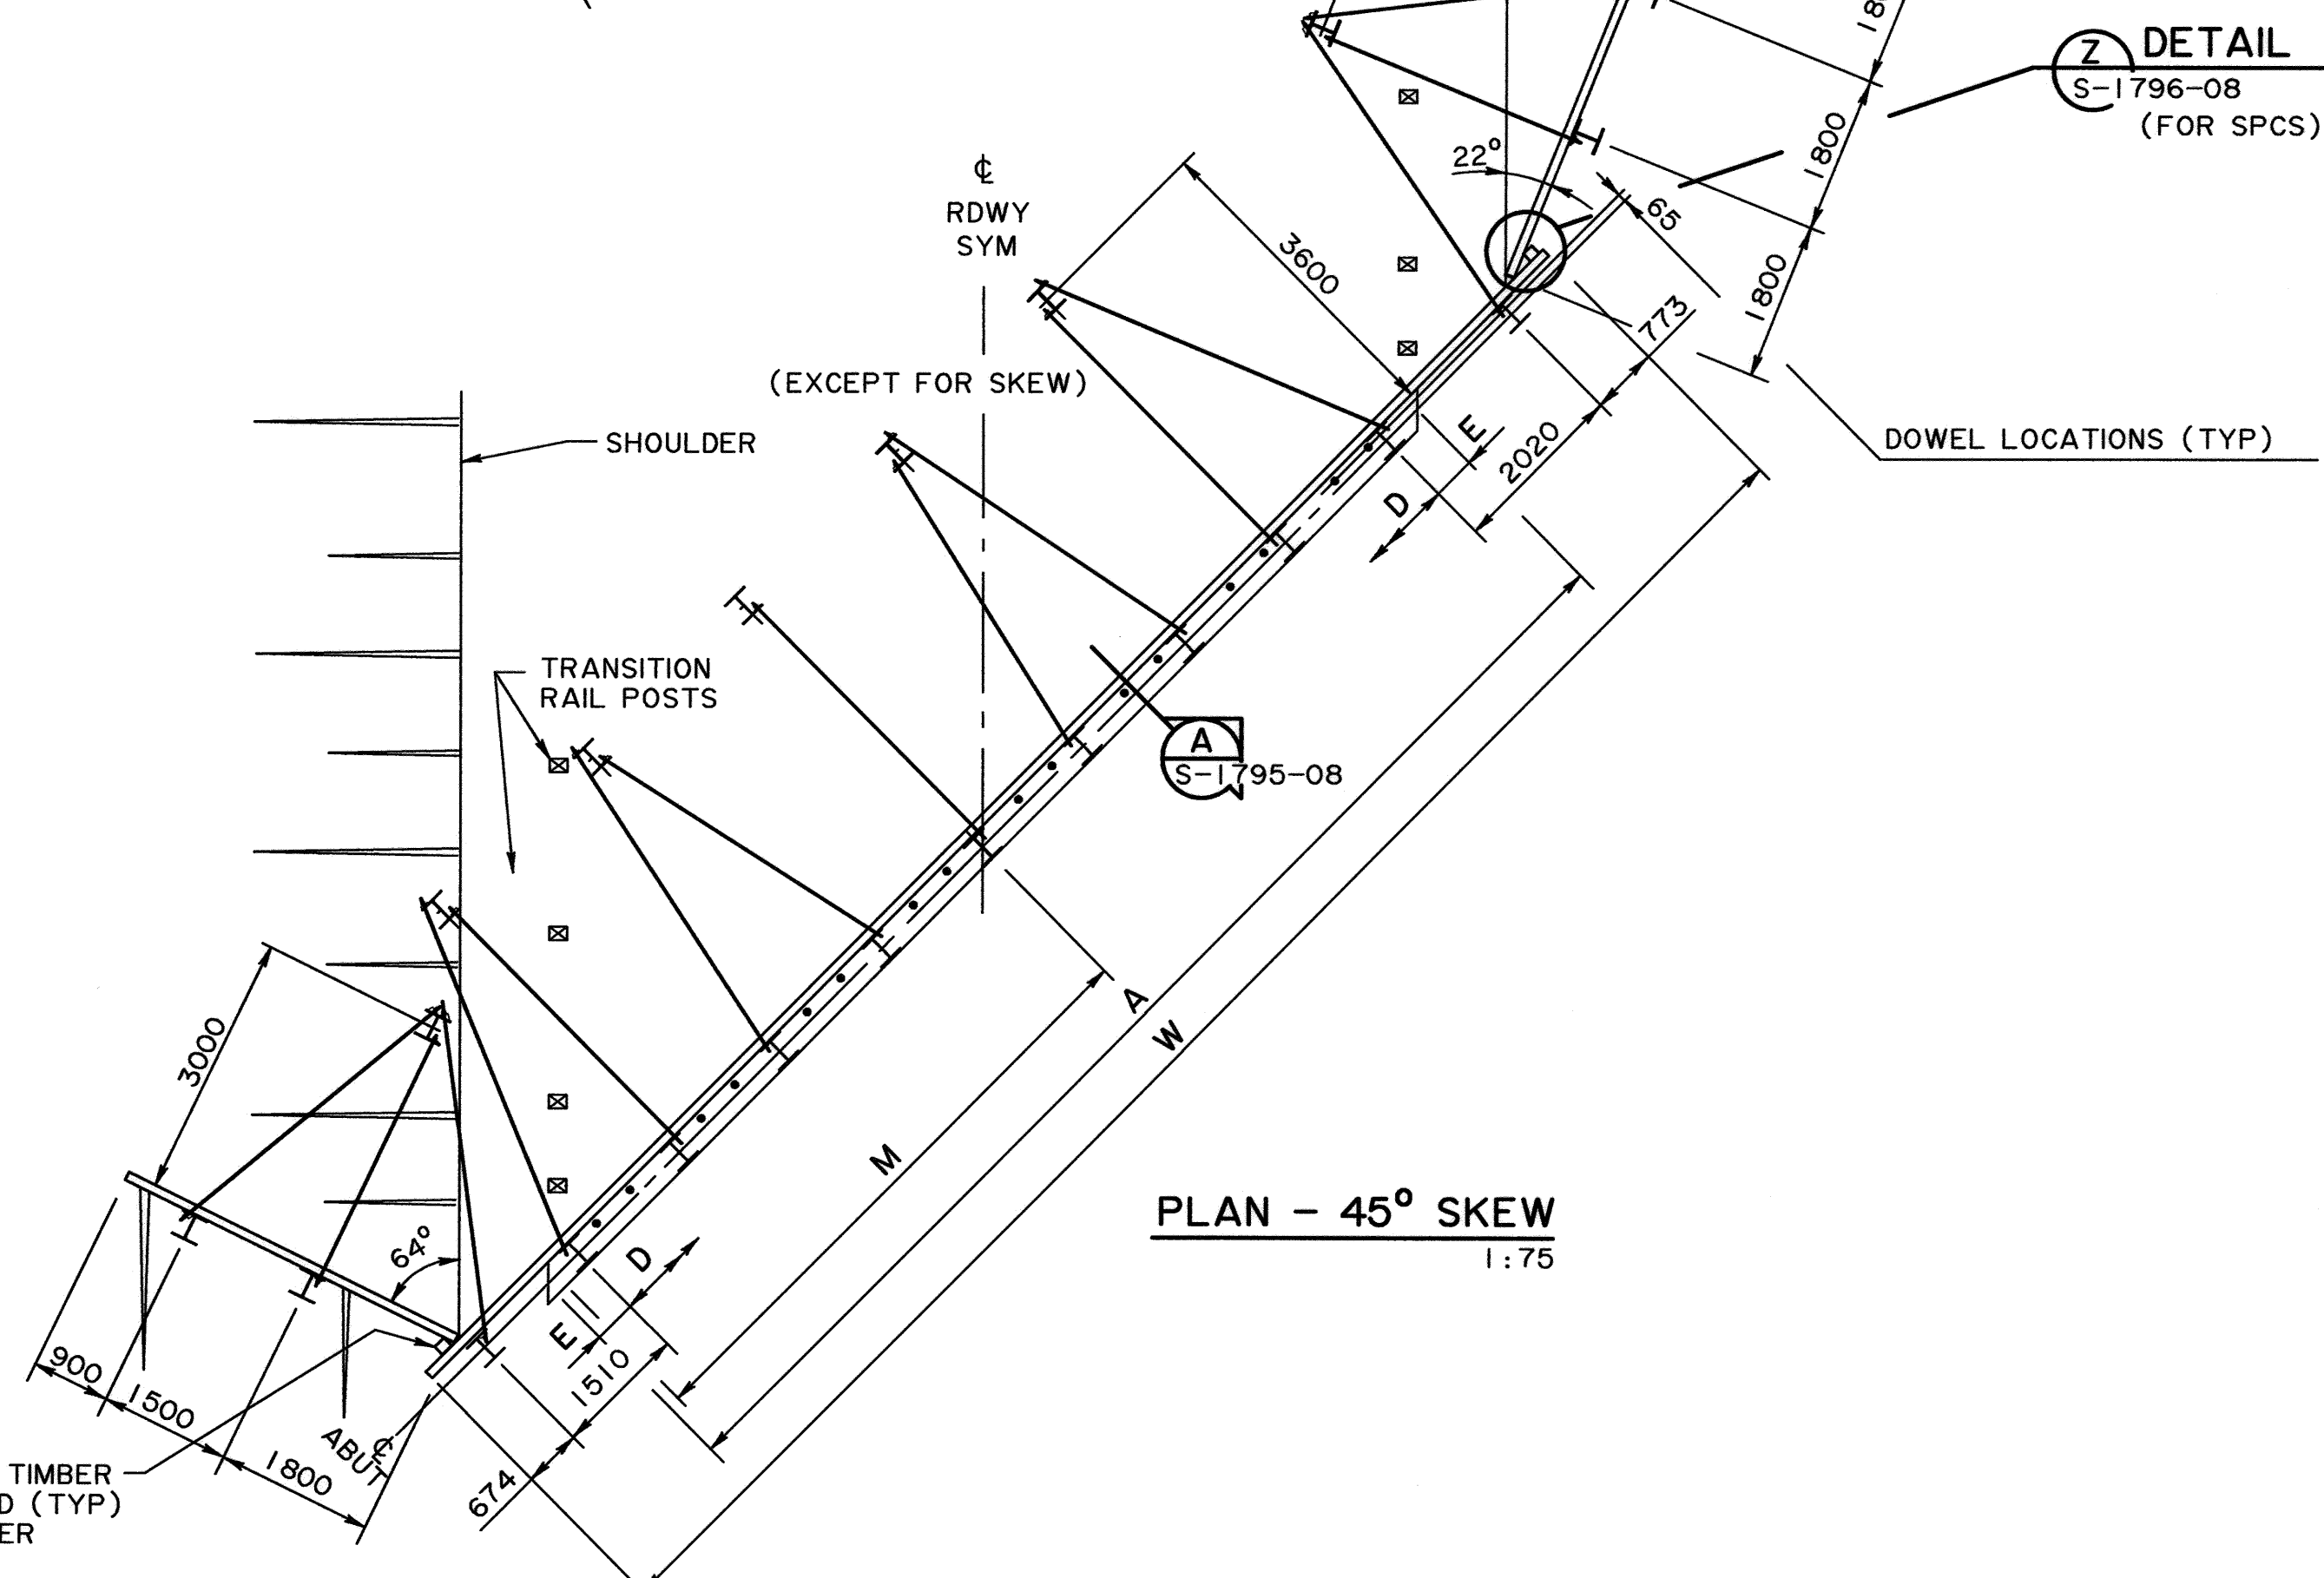


ABUTMENT ELEVATION - ON SQUARE
 (TREATED TIMBER PLANKING SHOWN SPCS SIMILAR) 1:75

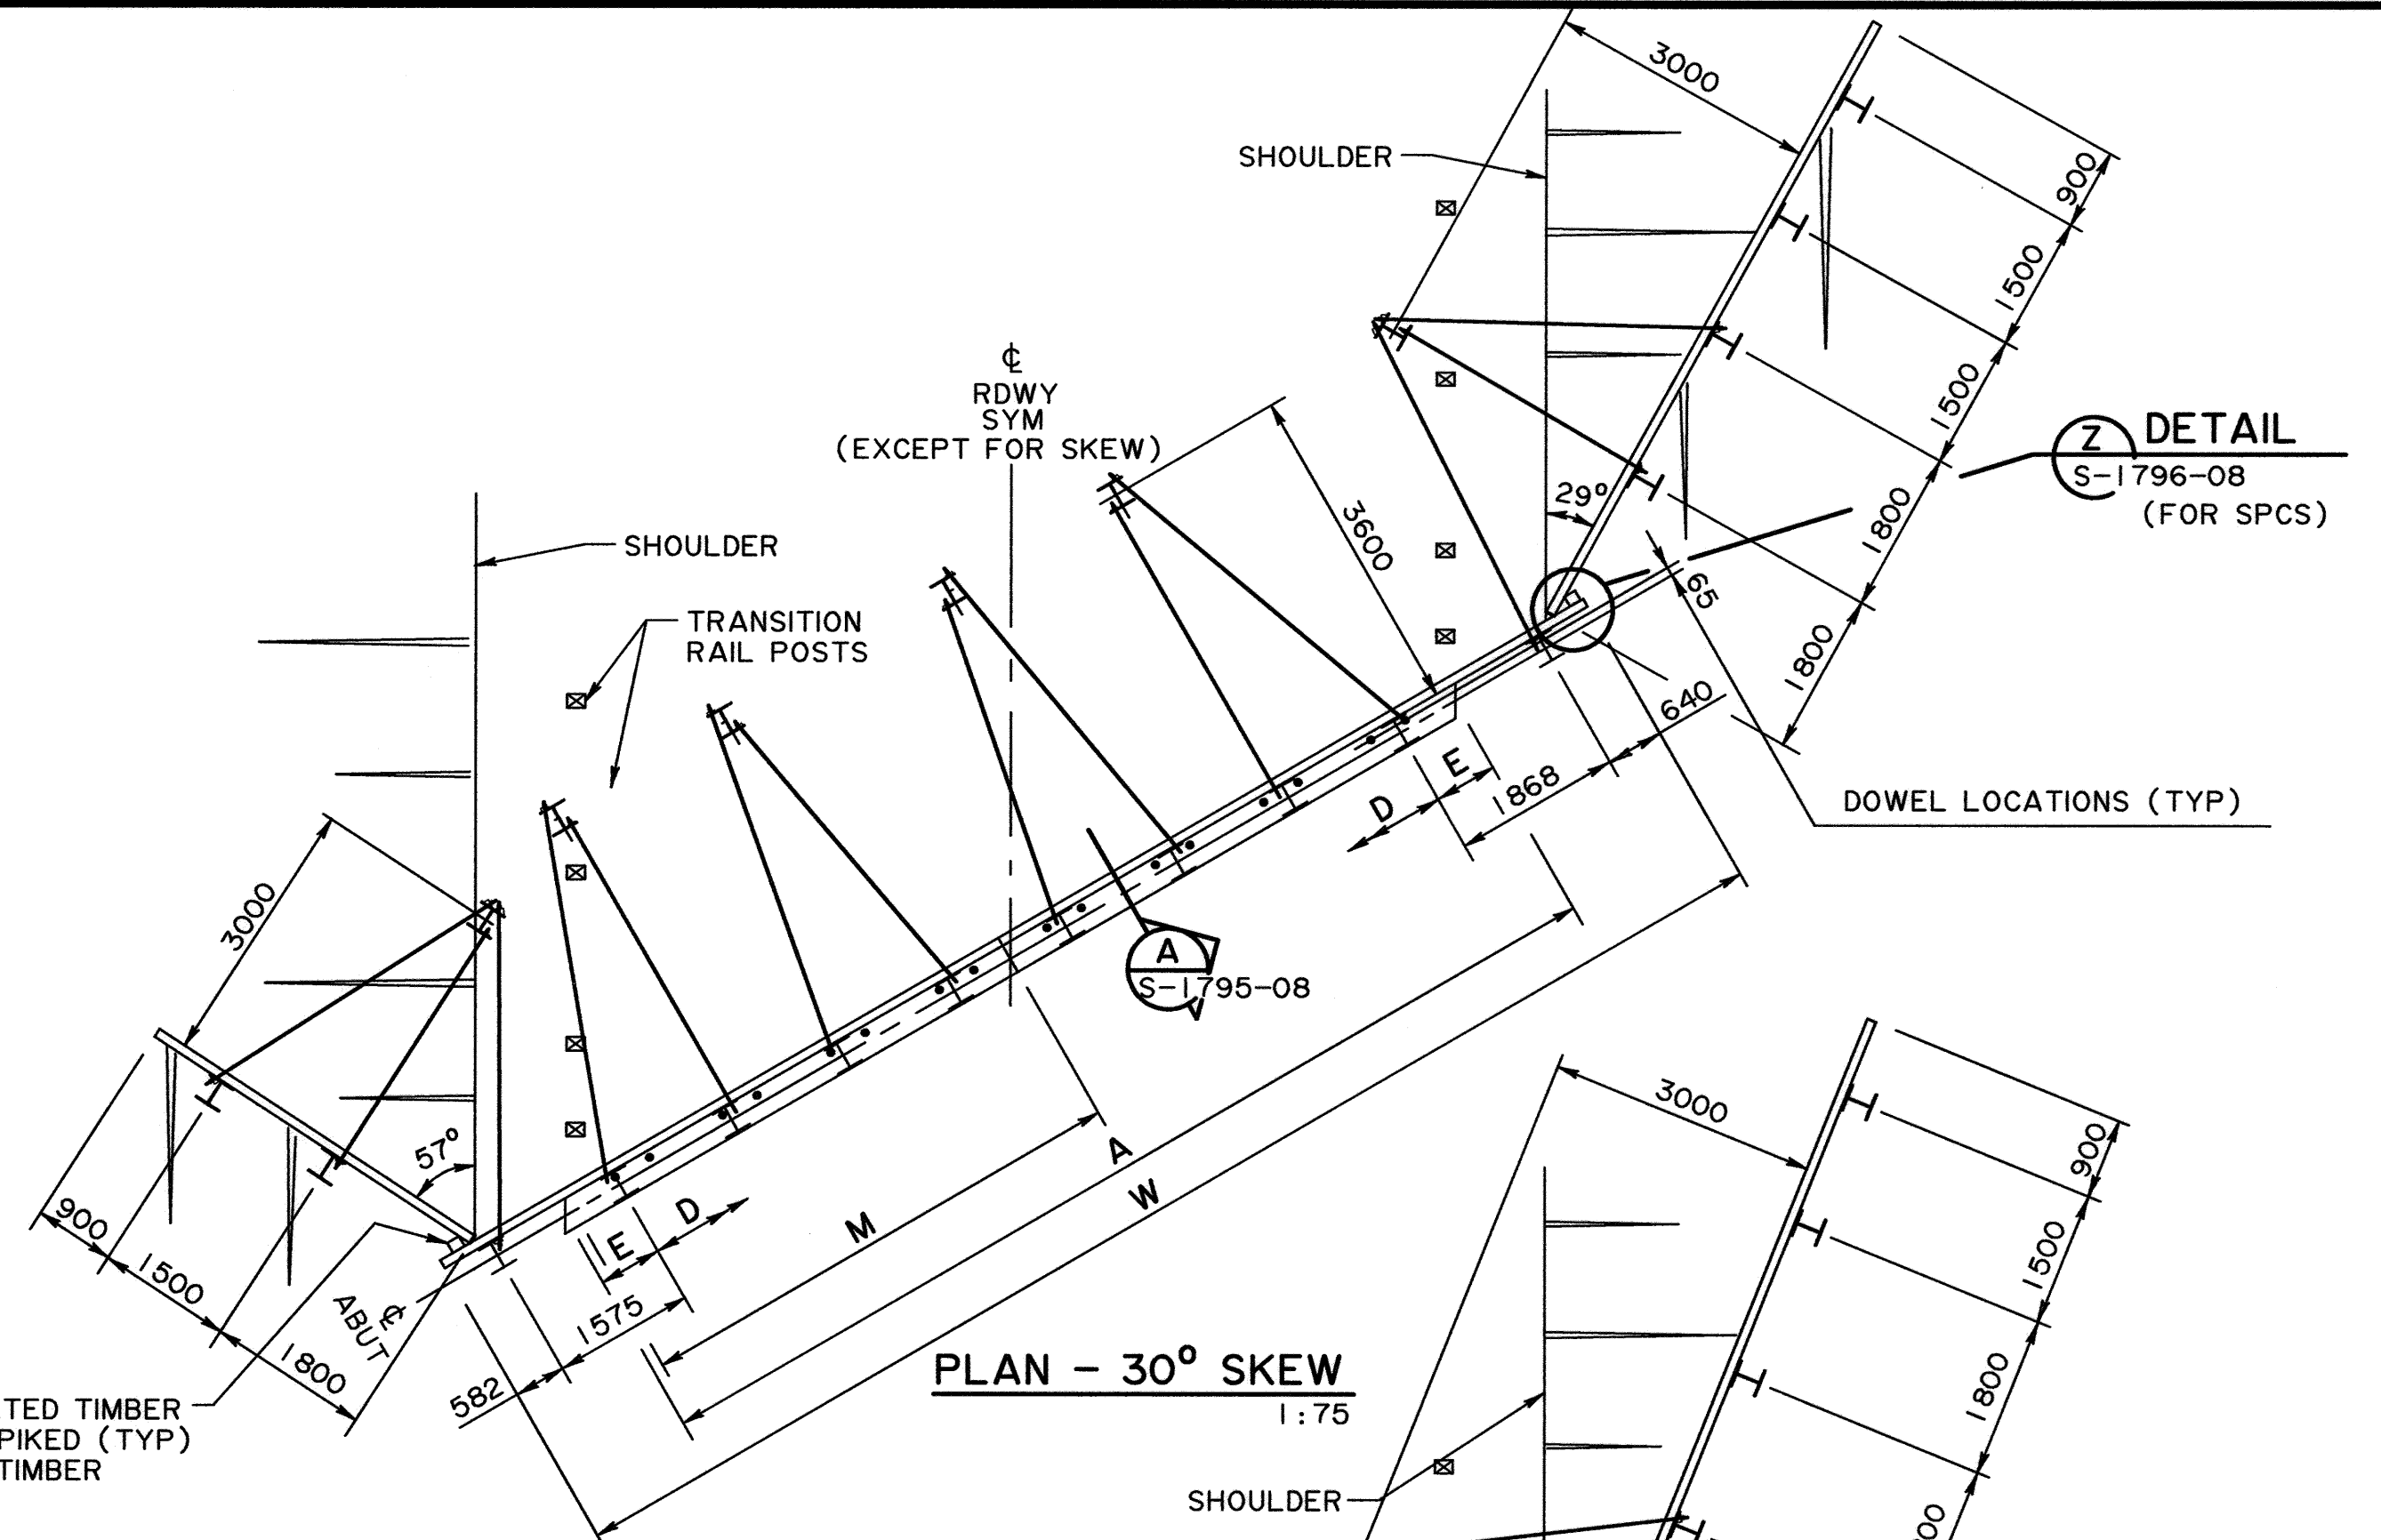

	PERMIT TO PRACTICE MOST ENGINEERING (2001) LTD. Signature: <i>[Signature]</i> Date: Aug 15, 2008 PERMIT NUMBER: P 8859 The Association of Professional Engineers, Geologists and Geophysicists of Alberta	DESIGNER 	CHECKER 	RECOMMENDED DIRECTOR BRIDGE ENGINEERING <i>[Signature]</i>		
	APPROVED EXECUTIVE DIRECTOR TECHNICAL STANDARDS BRANCH <i>[Signature]</i>	SL PRECAST GIRDER BRIDGES WITH HIGH BACKWALL STEEL ABUTMENTS - SHEET 2				
DATE: Aug 15, 2008	DATE: 08/15/2008	DATE: Sept 8/08	AT BAR CODE	DATE: 2008-08-18	SHEET: 2 of 4	DRAWING: S-1794-08