

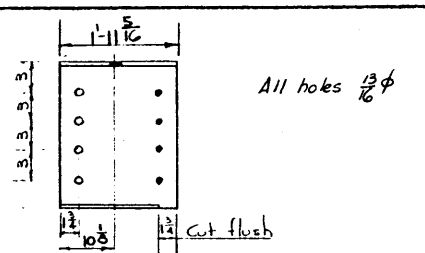


DRAWN BY H.S.R. July 25, 1949

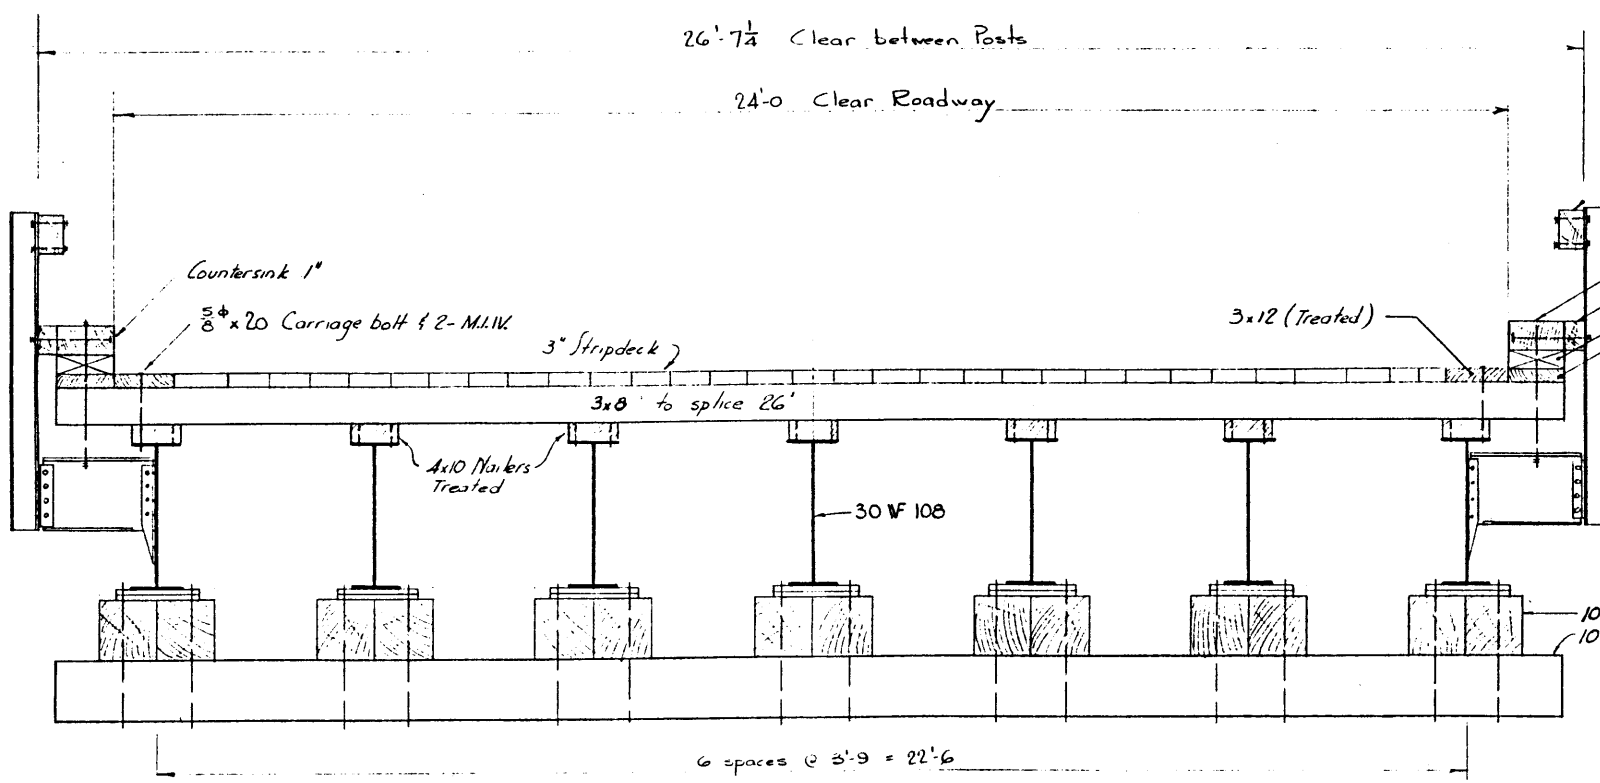

mk (Revised)
 (15L 33.9 x 1-11 5/16)
 14 reqd.
 (Original mk was 7 1/16" in length)

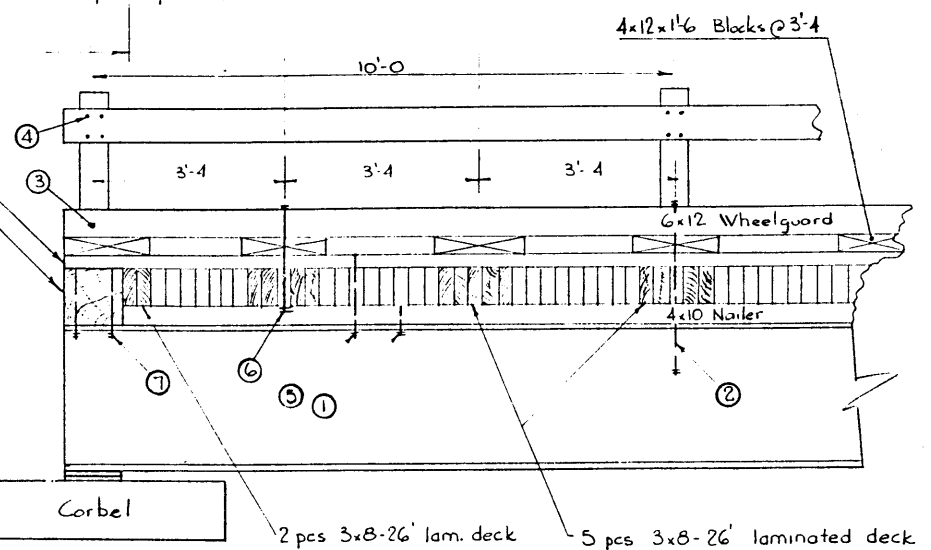

HARDWARE							
MARK	PLACING	No.	SIZE	LENGTH	TYPE	WASHERS	REMARKS
1	Nailing Strips	200	5/8	5 1/2	Carrige	200-3/4 M.I.	
2	Vertical thru Wheel Guard	14	3/4	2'-8	Mach	14 - O.G.	
3	Horizontal thru Wh. "	14	3/8	1'-6	Carrige	14-3/4 M.I.	
4	Handrails	56	1/2	8	Carrige	56-3/8 M.I.	
5	Girder thru Deck	34	5/8	1'-8	Carrige	68-3/4 M.I.	6" of thread
6	Vert thru. Wh. Guard & Deck	24	5/8	22	Mach.	48-3/4 O.G.	
7	Vertical thru End 12x12	56	5/8	16	Mach	56-3/4 M.I.	

DECK DETAIL

PROVINCE of ALBERTA
 DEPARTMENT of PUBLIC WORKS
 BRIDGE BRANCH

60' I-BEAM SPAN
REVISED ROADWAY

Scale 1/2" = 1'-0
 July 25, 1949

S505

A.T. & U. RECORDS CENTRE
 Files