



ELEVATION
3/8" = 1'-0"

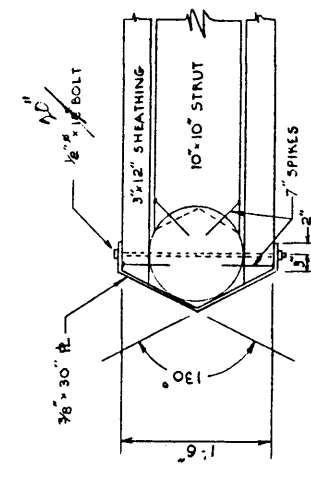

SECTION A-A
3/8" = 1'-0"

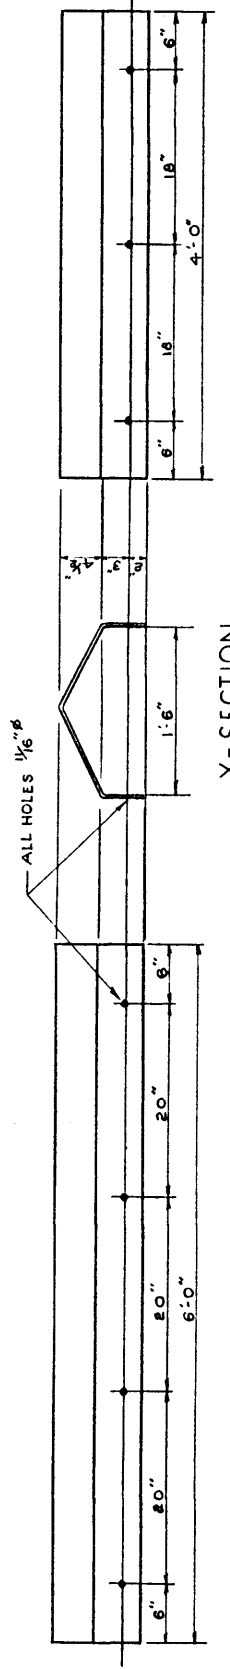

6 FT. SECTION - 3/8" x 30" x 6'-0" P.

4 FT. SECTION - 3/8" x 30" x 4'-0" P.

NOSE PLATE DETAILS
1" = 1'-0"

ICE - BREAKER
DETAILS



GOVERNMENT OF THE PROVINCE OF ALBERTA
DEPARTMENT OF PUBLIC WORKS
BRIDGE BRANCH, EDMONTON

FILE NO. _____ HWY. NO. _____ DWG. NO. S-506
LOCATION _____ SCALE AS SHOWN
STREAM _____ SHEET _____ OF _____

NO.	DATE	DESCRIPTION	BY
1			
2			
17 & U - RECORDS CENTRE
 170022