



1" Bend to Give 1" Crown

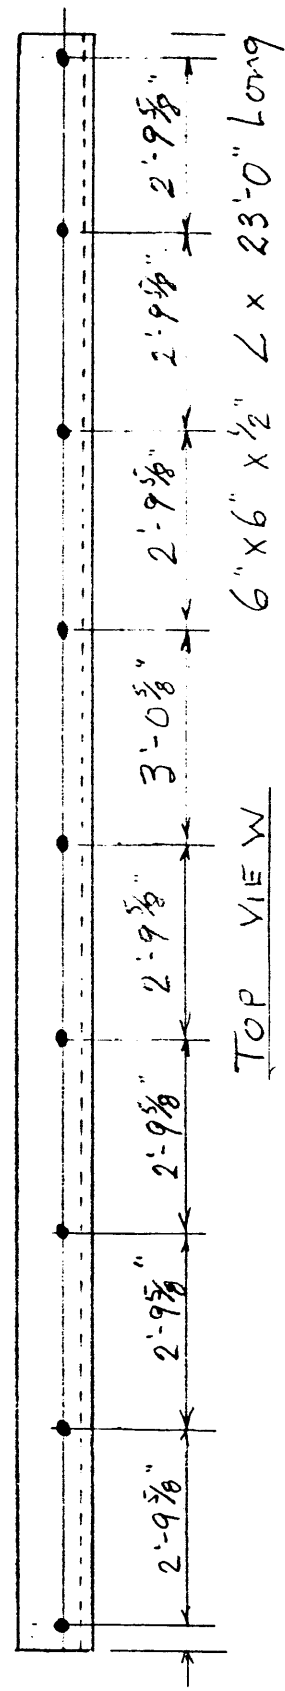

TOP VIEW

6" x 6" x 1/2" L x 23'-0" Long

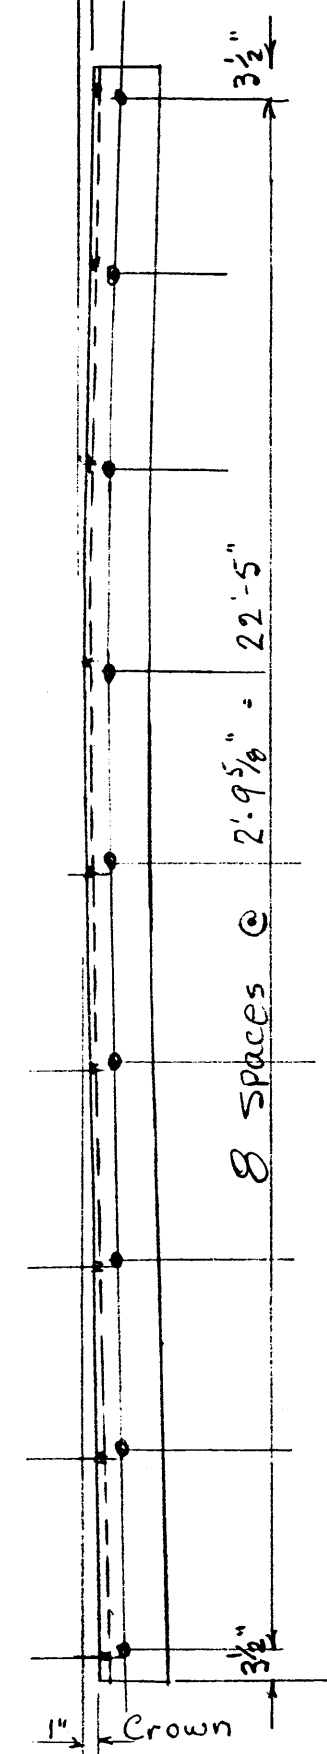

8 spaces @ 2'-9 3/8" = 22'-5"

NOTE:
All holes to be 3/4" square
To take standard 5/8"
Carriage Bolt heads.



DEPARTMENT OF PUBLIC WKS.
 BRIDGE BRANCH
 ALBERTA GOV'T
 EXPANSION ANGLES.
 FOR
 DECK OF 22'-0" ROWY.
 TRUSS
 FEB 14/51 DWG. No. S516

Edi