


AT & U - RECORDS CENTRE
F254547

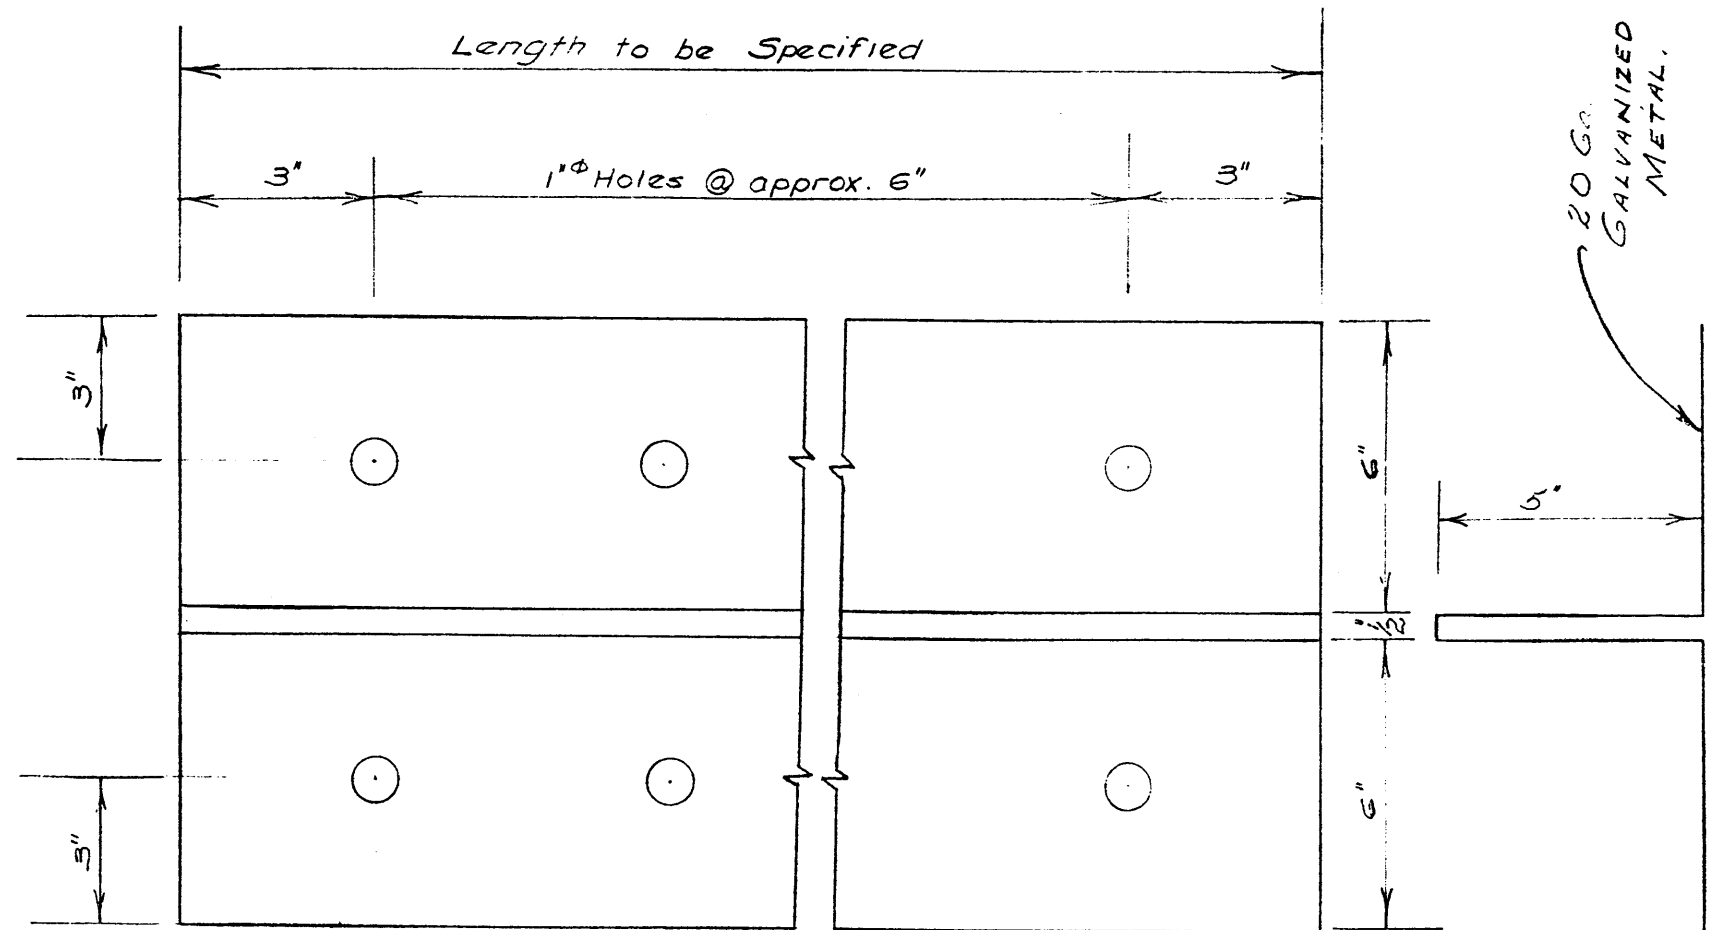

S 536-B
END VIEW

DETAIL OF STANDARD
CULVERT EXPANSION DAM
GOVERNMENT OF PROVINCE OF ALBERTA
DEPARTMENT OF HIGHWAYS
BRIDGE BRANCH, EDMONTON
DATE July 30/53 SCALE 3" = 1'-0" DWN. BY JL DWG. NO. 5536-B

S 536 B