
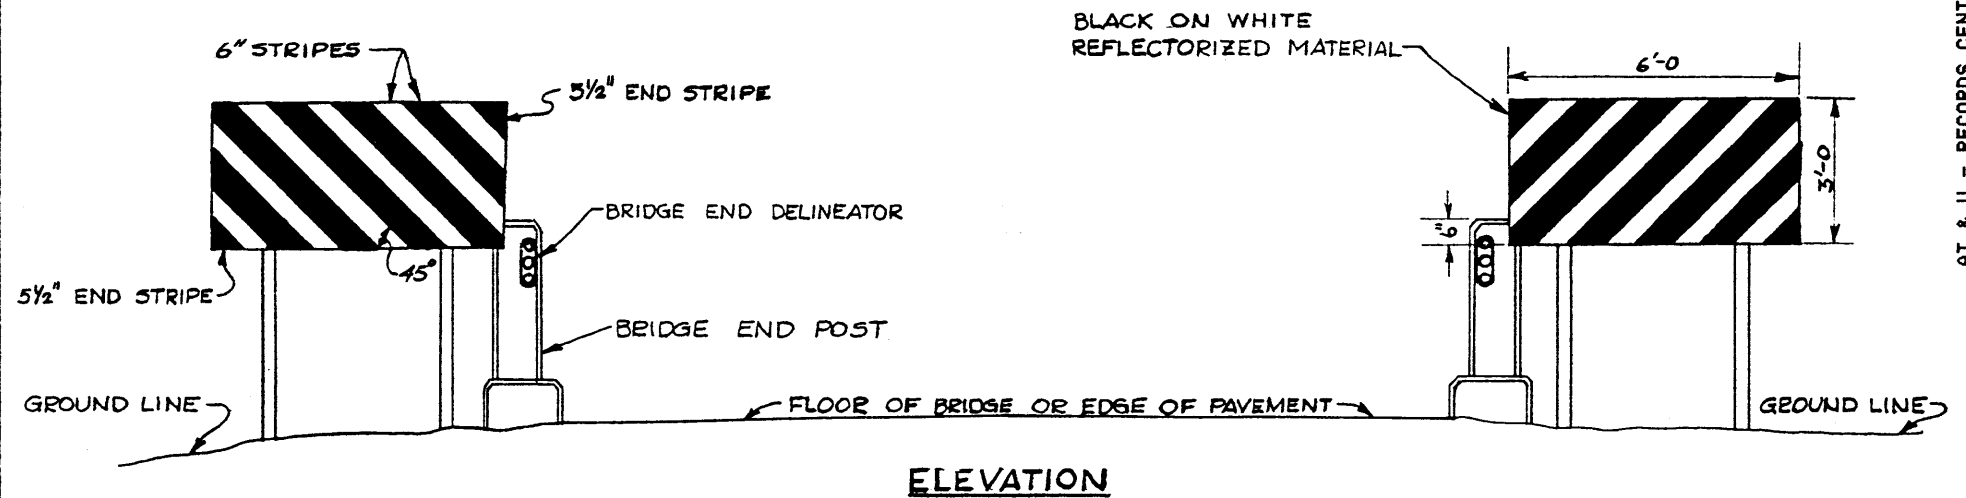


OBSTRUCTION SIGNS FOR ERECTION AT BRIDGE END POSTS

SIGN TO BE ERECTED AS CLOSE TO END POST OF BRIDGE AS PRACTICAL

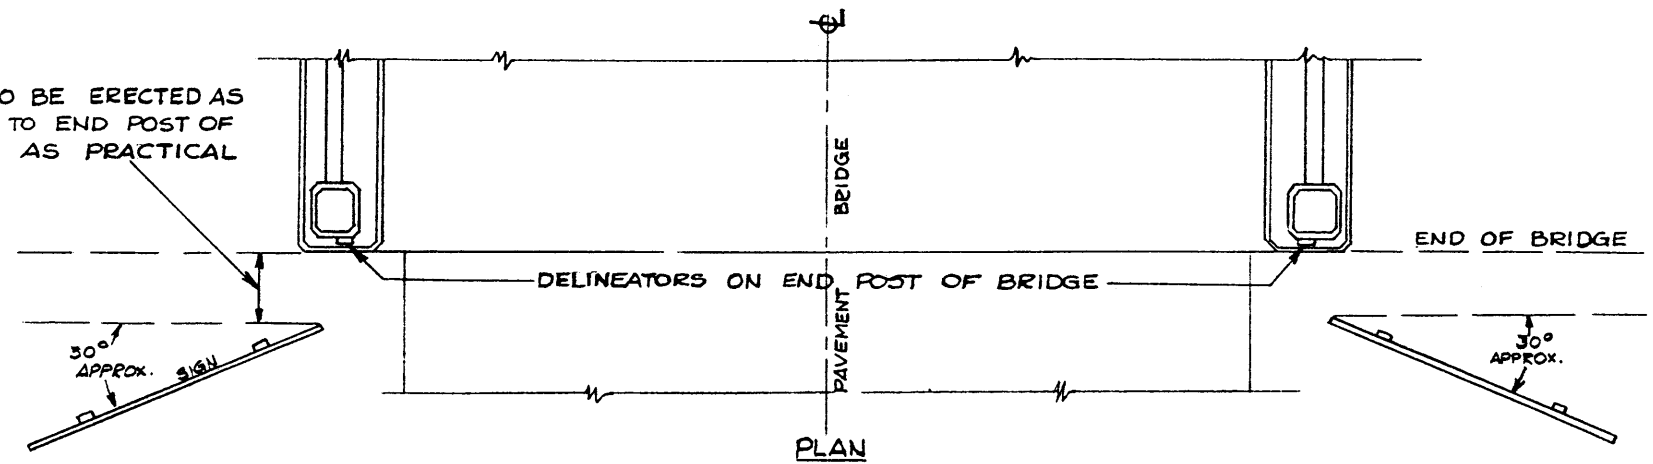

S-601

AT & U - RECORDS CENTRE
F199721

S601

S601