
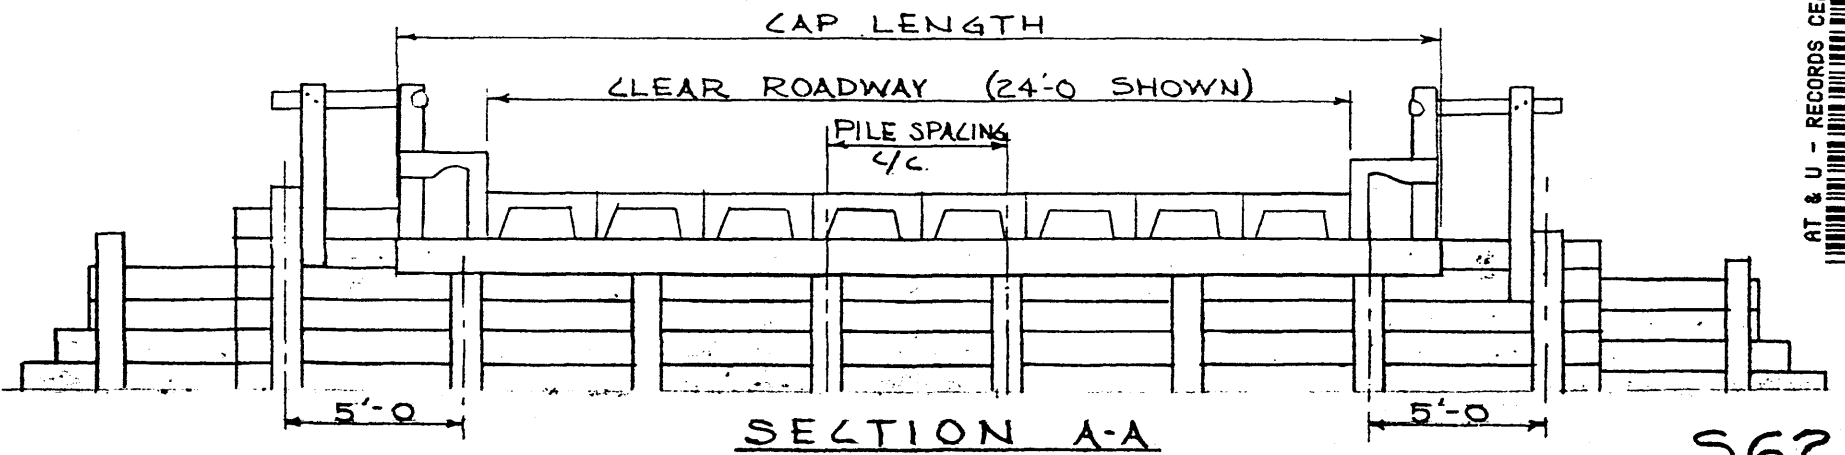


PILE SPACING FOR PRECAST BRIDGES

	<u>21'0" Clear Roadway</u>			<u>24'0" Clear Roadway</u>			<u>27'0" Clear Roadway</u>			<u>30'0" Clear Roadway</u>		
	<u>No. Piles</u>	<u>Cap Length</u>	<u>Spacing c/c</u>	<u>No. Piles</u>	<u>Cap Length</u>	<u>Spacing c/c</u>	<u>No. Piles</u>	<u>Cap Length</u>	<u>Spacing c/c</u>	<u>No. Piles</u>	<u>Cap Length</u>	<u>Spacing c/c</u>
Square Span	6	26'-0"	4'-4-7/8"	6	29'-0"	5'-0"	7	32'-0"	5'-0"	7	35'-0"	5'-2"
15° Skew Span	6	27'-0"	4'-6-5/8"	6	30'-0"	5'-2-1/8"	7	33'-0"	4'-10"	8	36'-6"	4'-7-1/4"
30° Skew Span	6	30'-0"	5'-1"	7	33'-6"	4'-9-3/4"	8	37'-0"	4'-7-1/2"	8	40'-6"	5'-1-1/4"
45° Skew Span	7	37'-0"	5'-2-3/8"	8	41'-0"	5'-0-5/8"	9	45'-3"	4'-11-3/8"	10	49'-6"	4'-10-1/2"

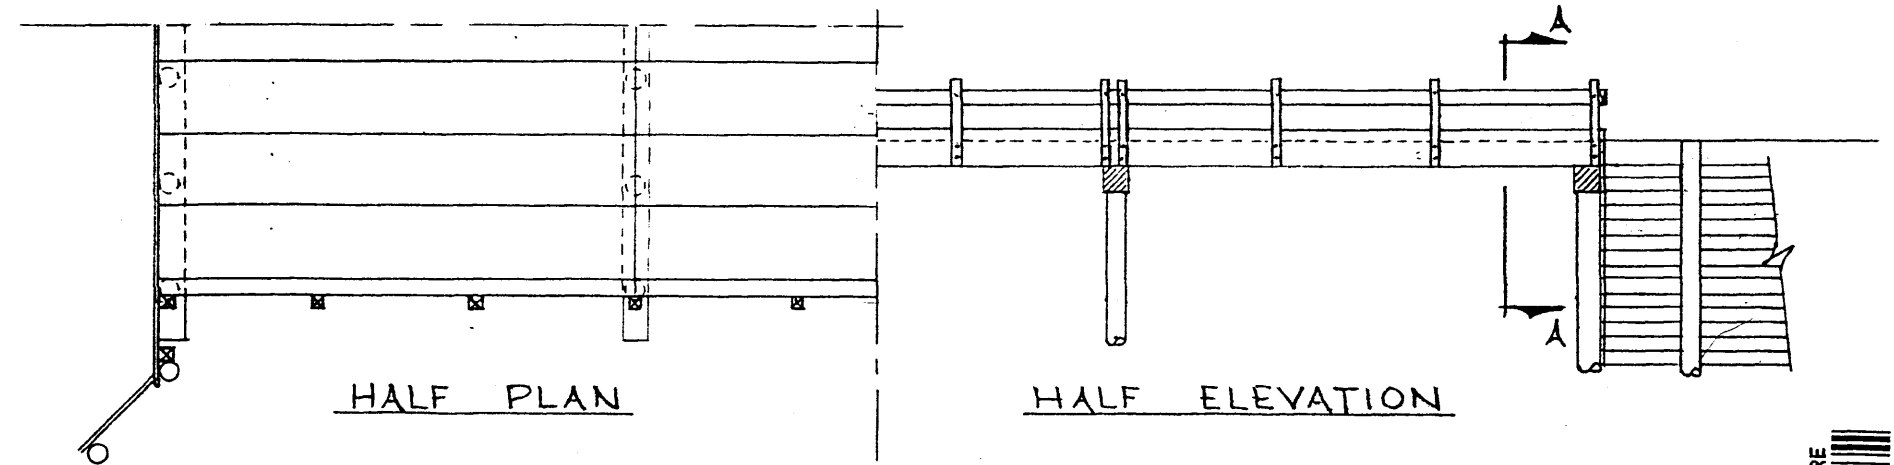

S-626

S 626

AT & U - RECORDS CENTRE  
F199751

S626