


DESIGNED BY: _____ DATE: _____
 DETAILLED BY: _____ DATE: July 9 1977
 CHECKED BY: _____ DATE: _____

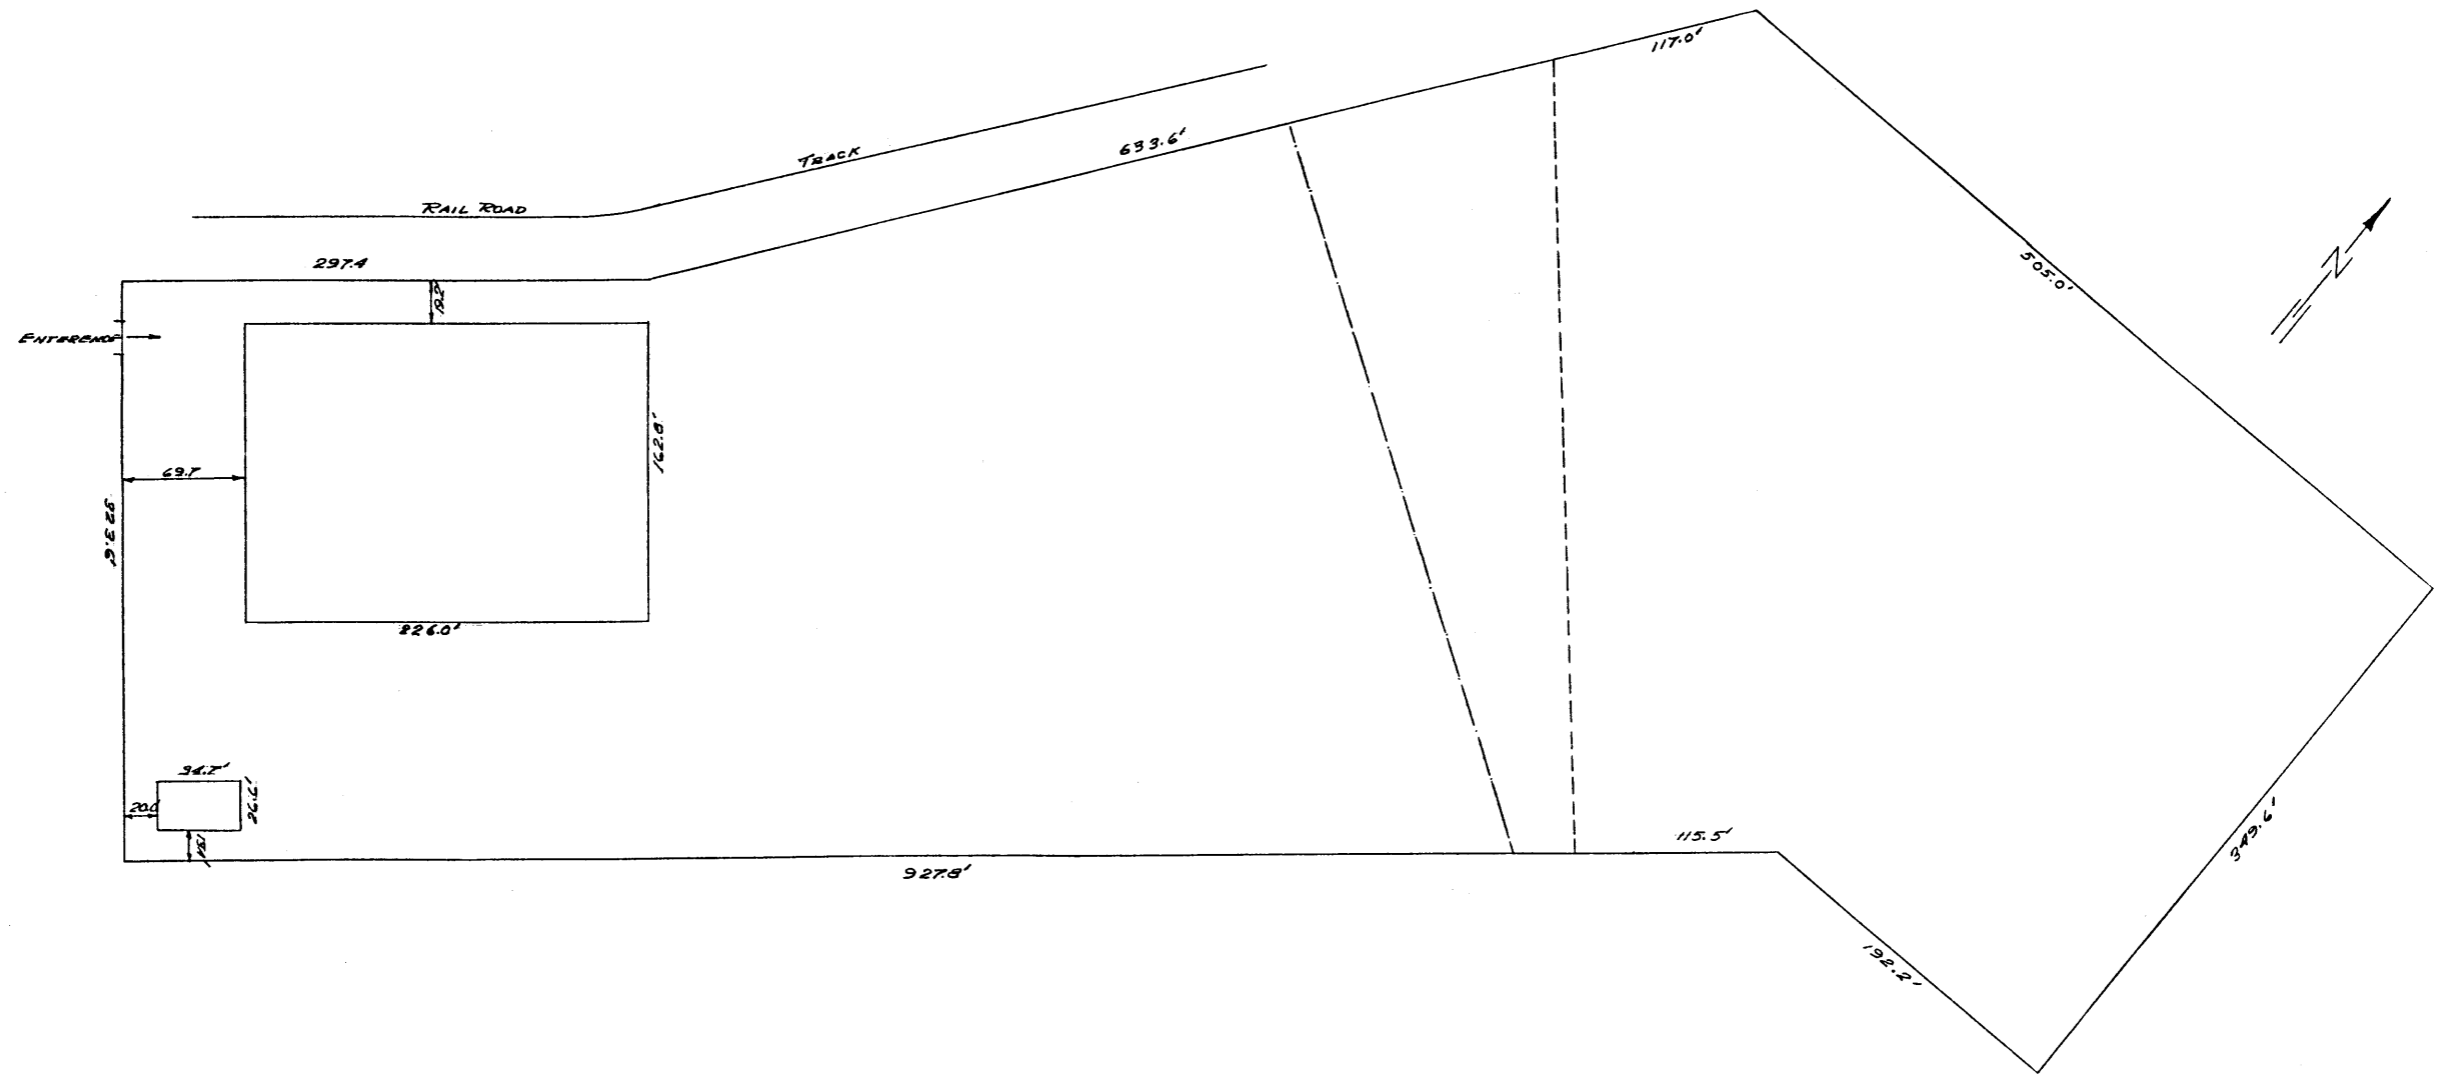

SCALE: 1" = 50'

NO.	DATE	DESCRIPTION	BY
4			
3			
2			
1			

LAMBTON PARK
YARD LAYOUT

GOVERNMENT OF THE PROVINCE OF ALBERTA
DEPARTMENT OF HIGHWAYS
BRIDGE BRANCH, EDMONTON

FILE NO.	HWY. NO.	DWG. NO.
LOCATION	SCALE	5633
STREAM	SHEET	OF

