
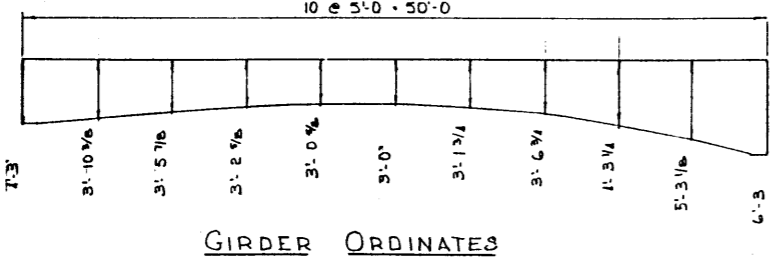
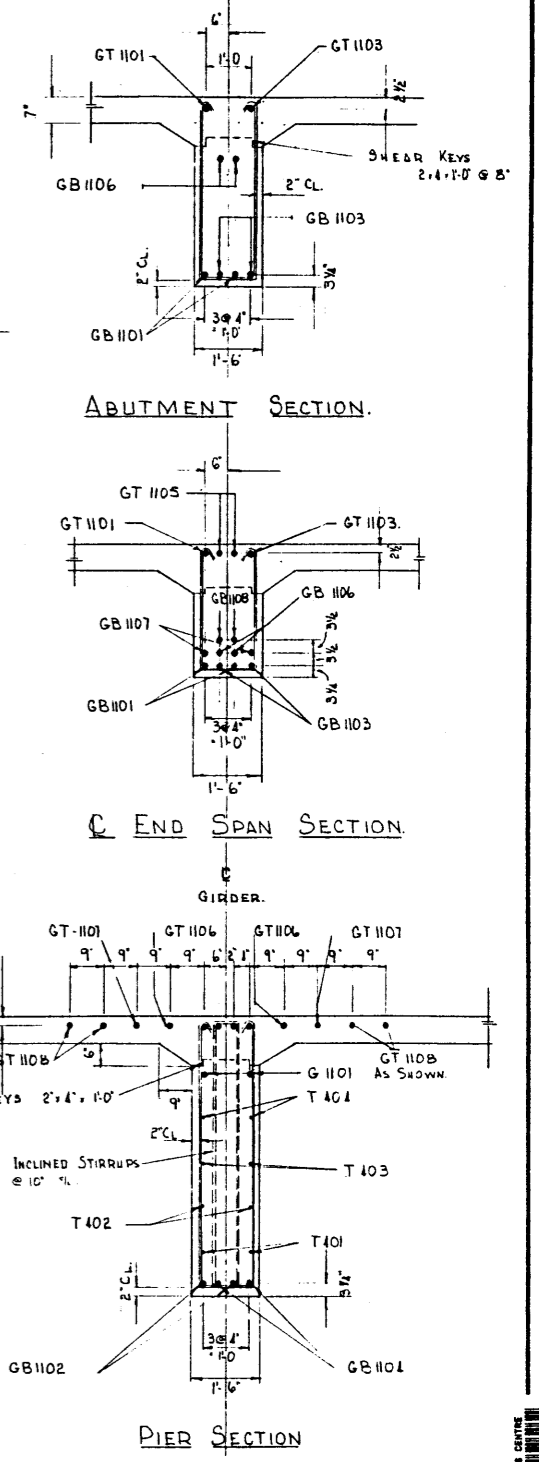


DESIGNED BY: R. E. B. DATE: _____
 CHECKED BY: R. E. B. DATE: _____
 DATE: _____

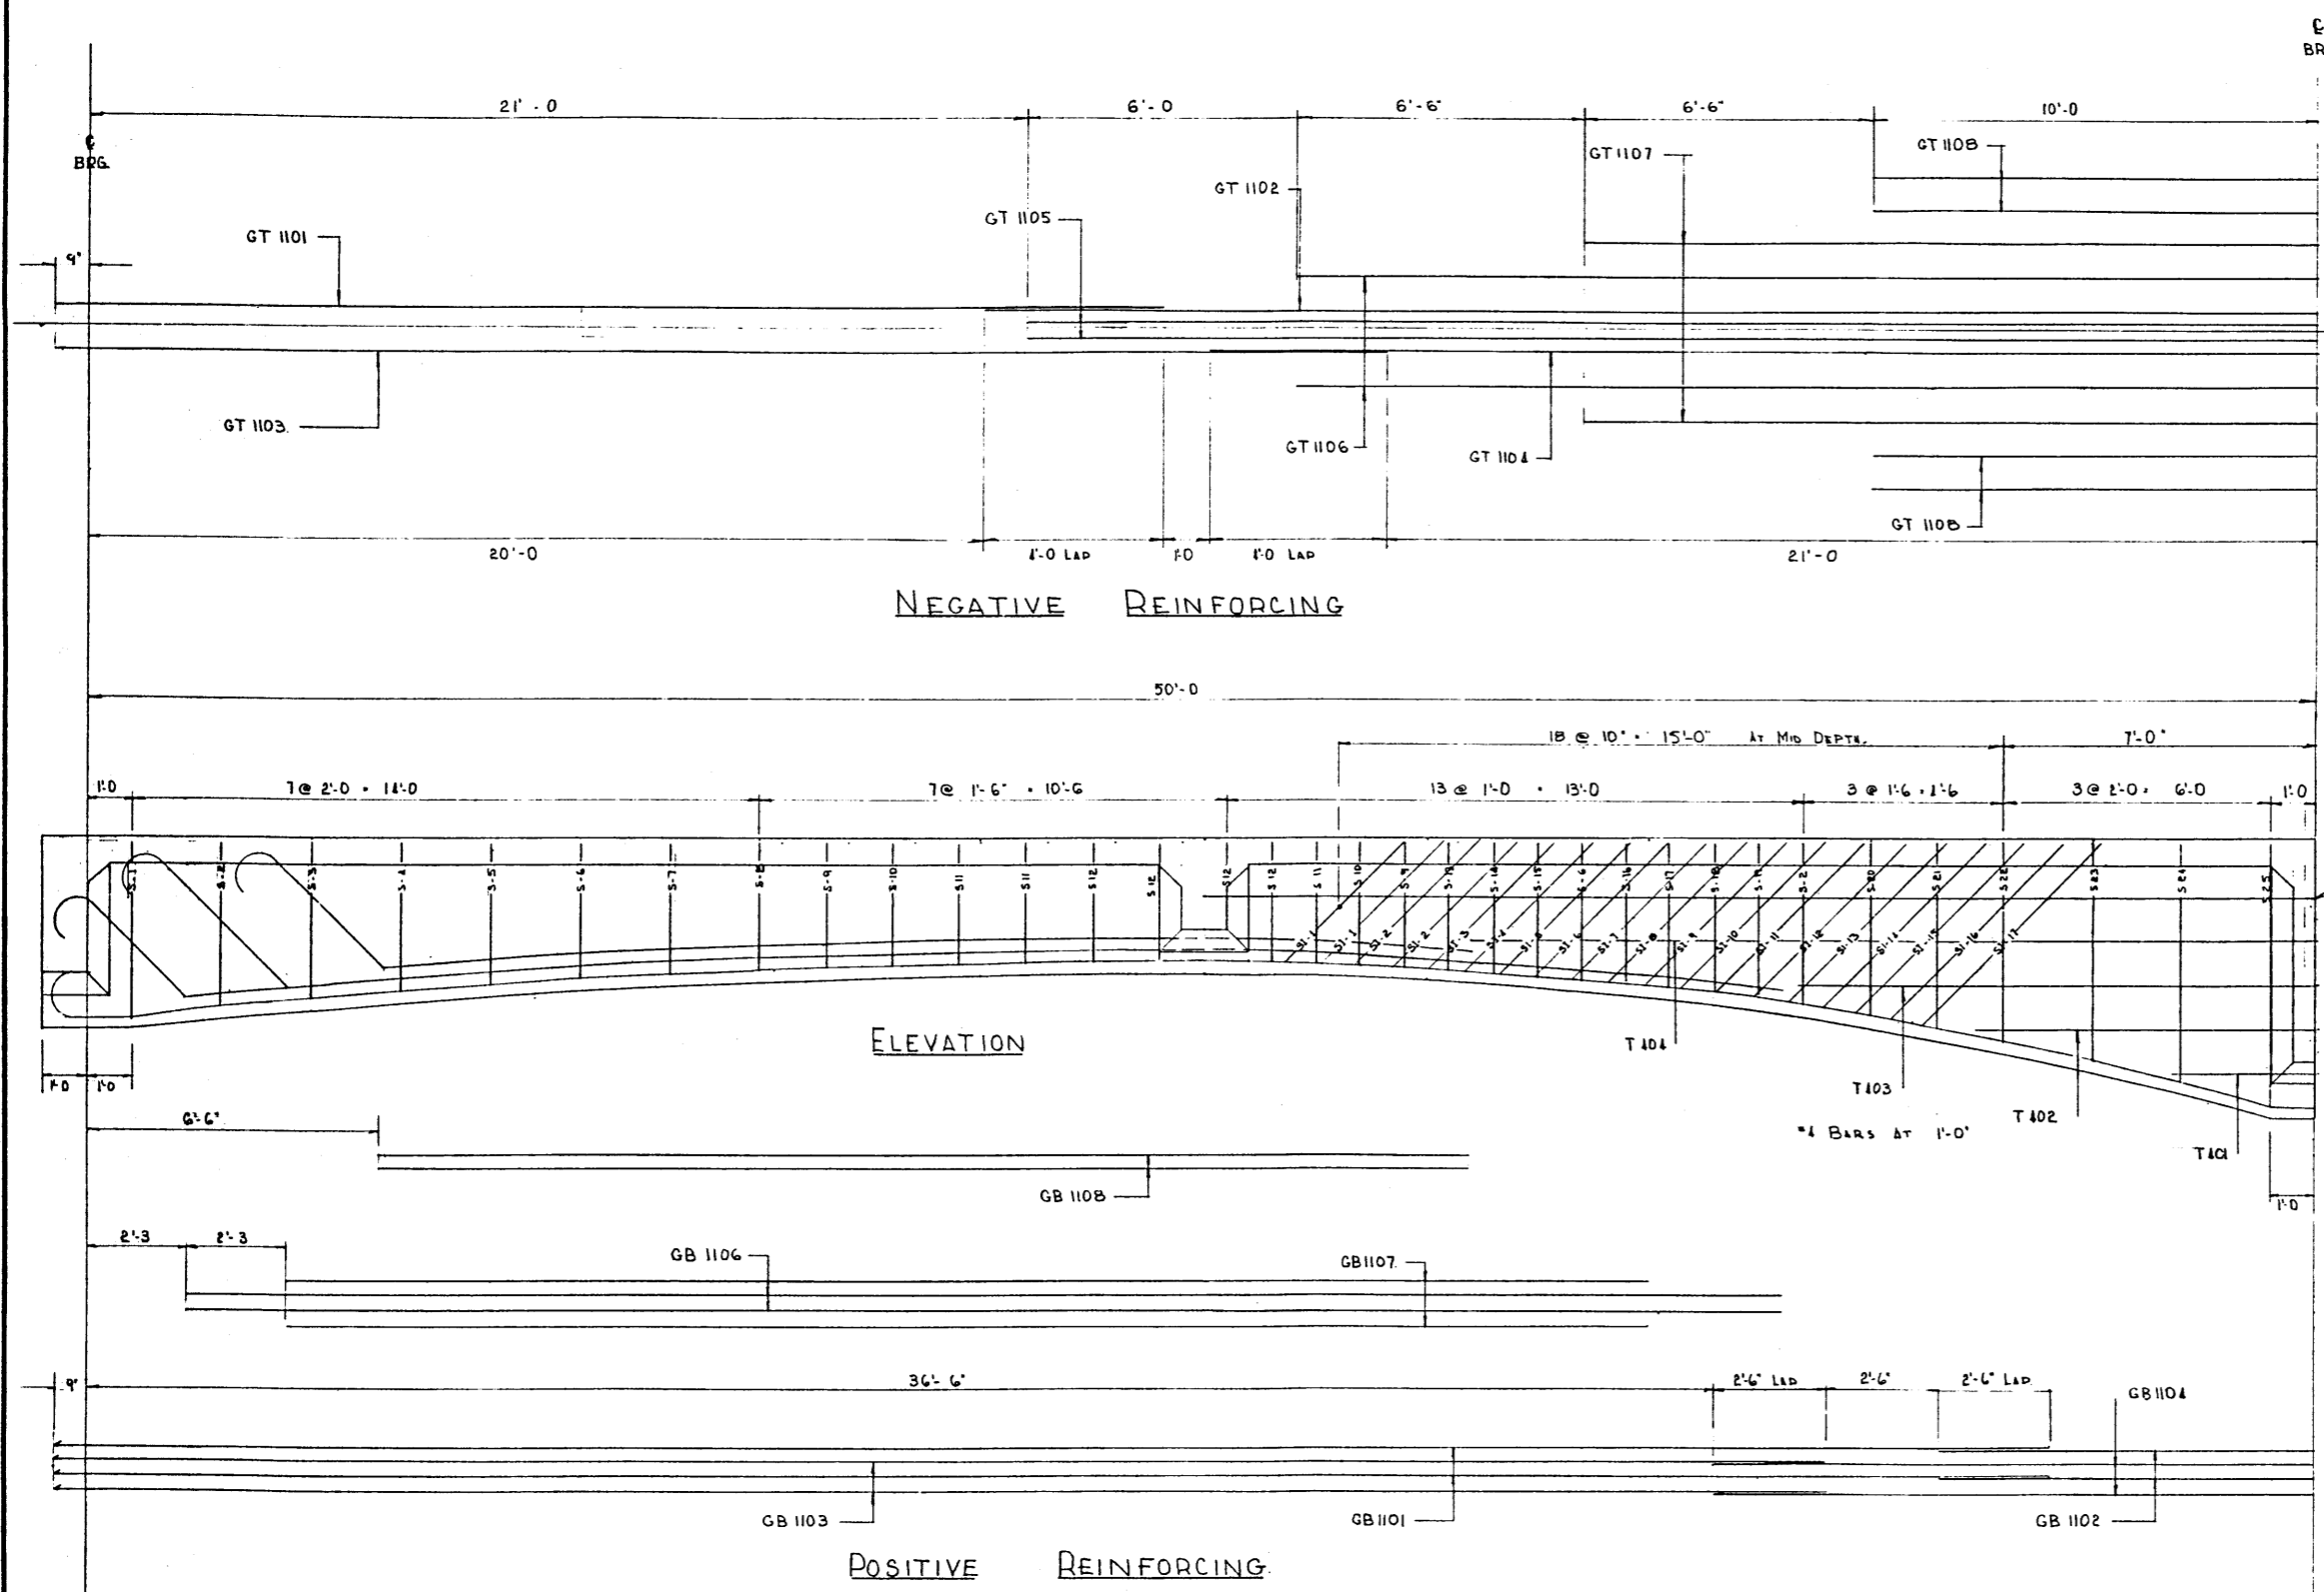

QUANTITY ESTIMATE

ITEM	QUANTITY	UNIT	NO.	DATE	DESCRIPTION	BY
CONCRETE, CLASS B	87	Cu Yds	4			
REINFORCING STEEL		LBs	8			
			1			

REVISIONS

**STANDARD 50'-68'-50' SPAN
END SPAN GIRDER DETAILS**

GOVERNMENT OF THE PROVINCE OF ALBERTA
DEPARTMENT OF HIGHWAYS
BRIDGE BRANCH, EDMONTON

FILE NO. _____ HWY. NO. _____ DWG. NO. 5614
 LOCATION _____ SCALE 1/2" = 1'-0"
 STREAM _____ SHEET 1 OF 1

AT & U - RECORDS CENTRE
T10978