




POST AND HANDRAIL ELEVATION.
SCALE 1/4" = 1'-0"

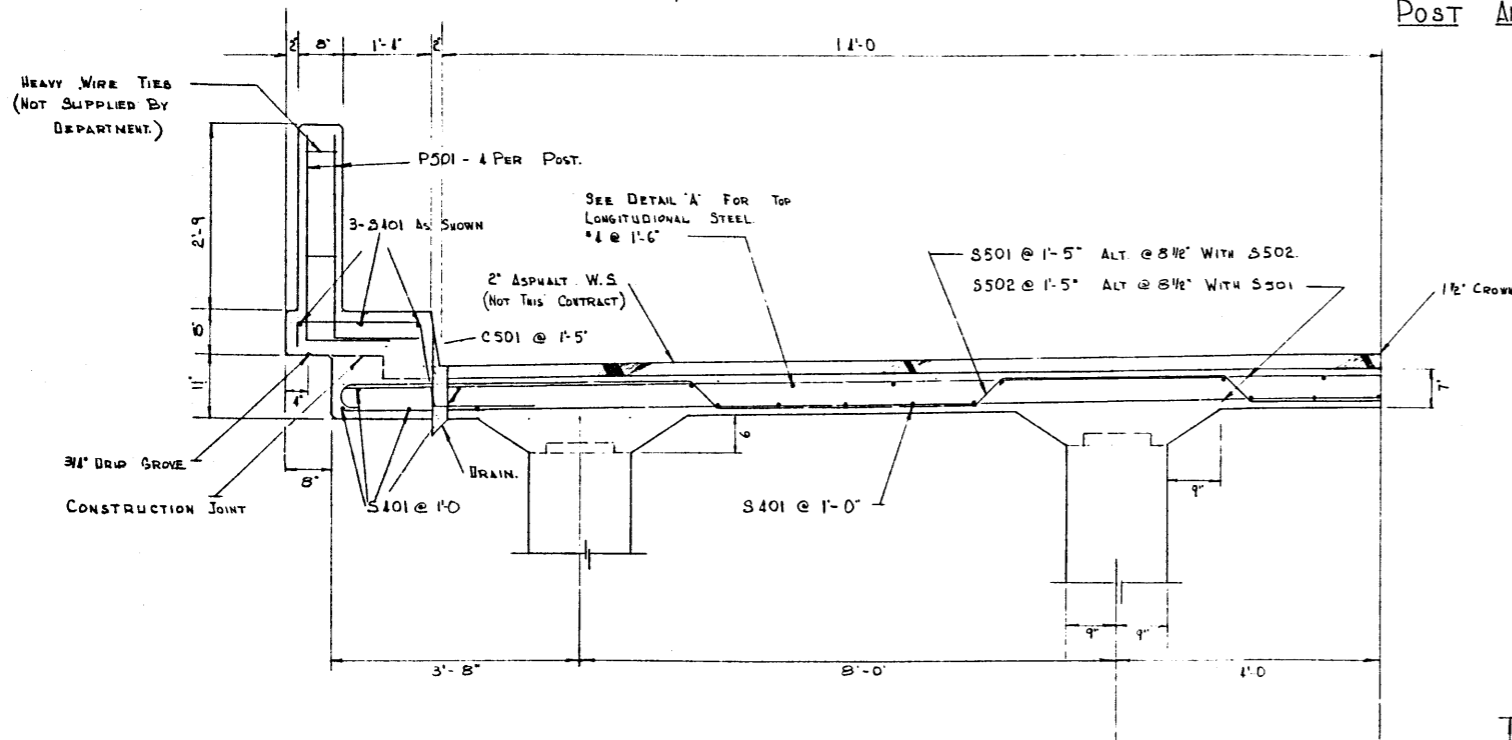


HALF DECK SECTION.
SCALE 3/4" = 1'-0"

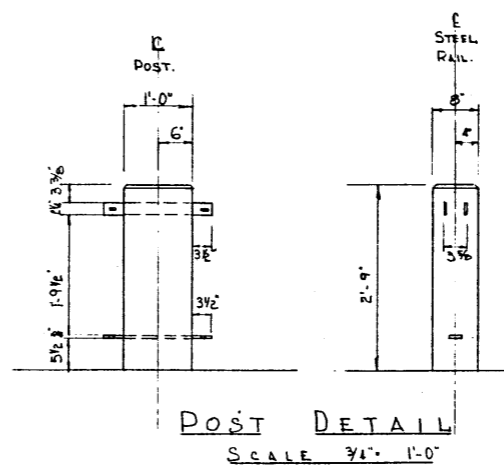


POST DETAIL
SCALE 3/4" = 1'-0"

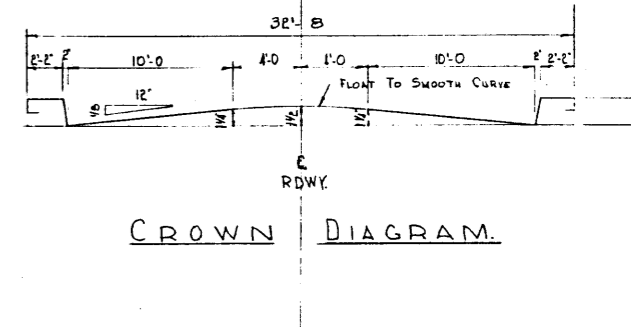


CROWN DIAGRAM.

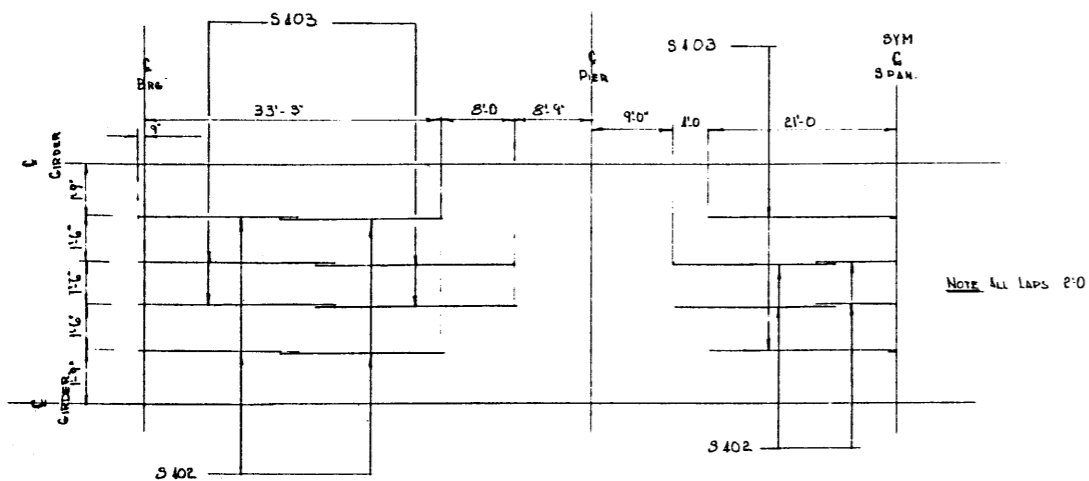


DETAIL 'A'
TOP LONGITUDINAL STEEL.

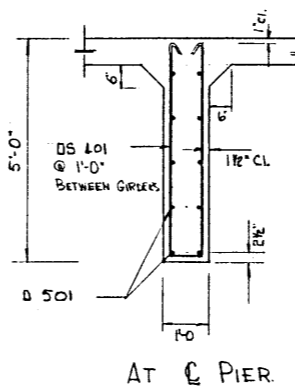

AT PIER

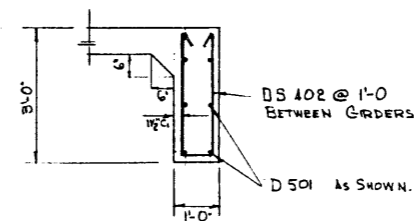

AT ABUTMENT.

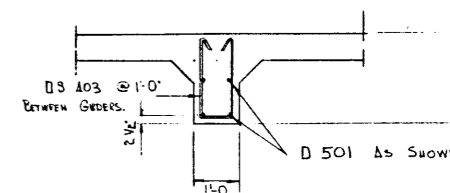

AT C OF SPAN.

DIAPHRAGM DETAILS. SCALE 1/2" = 1'-0"

QUANTITY ESTIMATE.

ITEM	QUANTITY	UNIT	
CONCRETE CLASS B.	158	CU YDS	
REINFORCING STEEL		LBS.	

NO.	DATE	DESCRIPTION	BY
REVISIONS			

STANDARD 50-68-50
CONCRETE T GIRDER
SLAB DETAILS.

GOVERNMENT OF THE PROVINCE OF ALBERTA
DEPARTMENT OF HIGHWAYS
BRIDGE BRANCH, EDMONTON

FILE NO. _____ HWY. NO. _____ DWG. NO. _____
LOCATION _____ SCALE AS SHOWN _____ S 6 4 6
STREAM _____ SHEET _____ OF _____

DESIGNED BY R.E.B. DATE AUG. 15, 1957
DETAILED BY R.E.B.
CHECKED BY _____

WT. & U. RECORD OFFICE
1-19772