

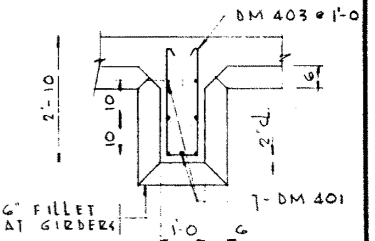



END DIAPHRAGM
SCALE 1/2" = 1'-0"

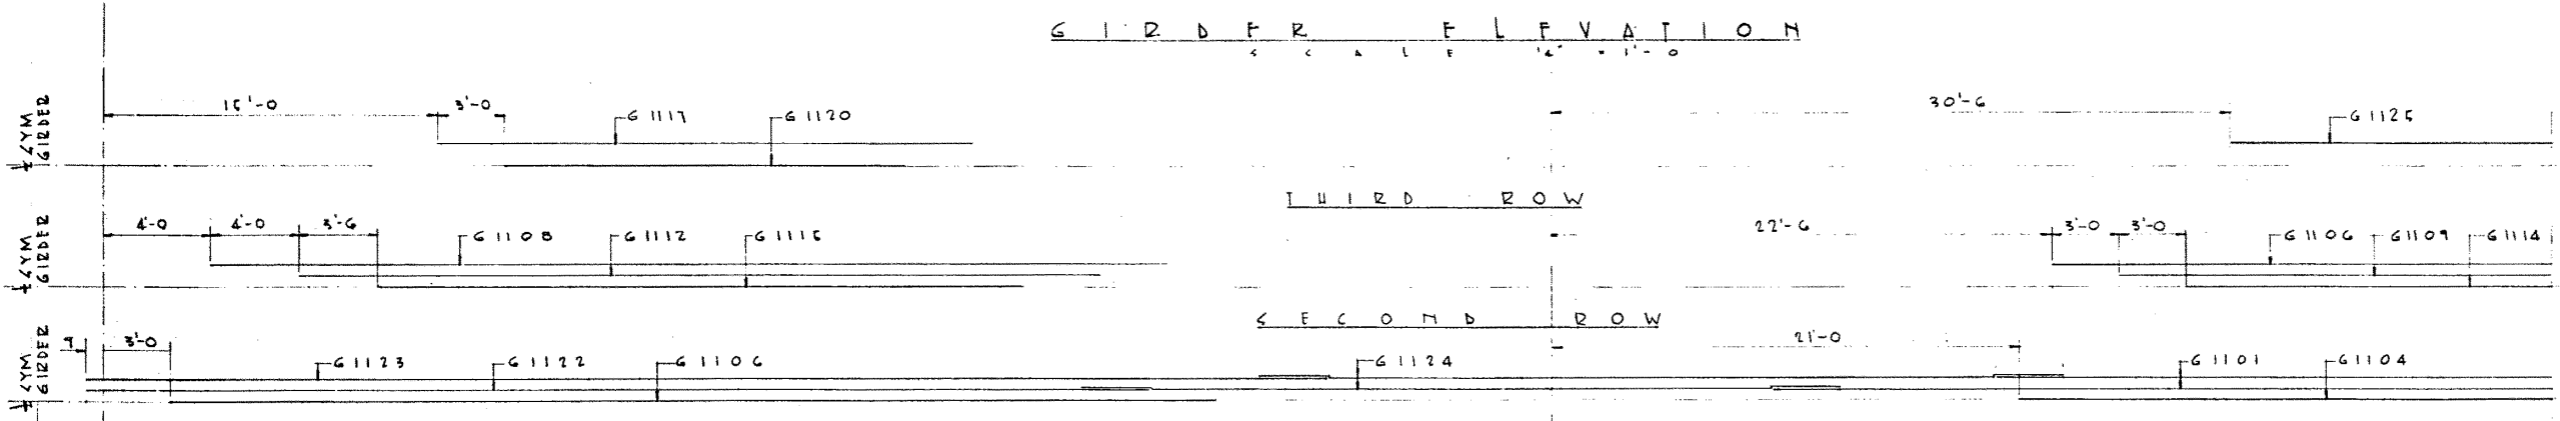


DIAPHRAGM
SCALE 1/2" = 1'-0"

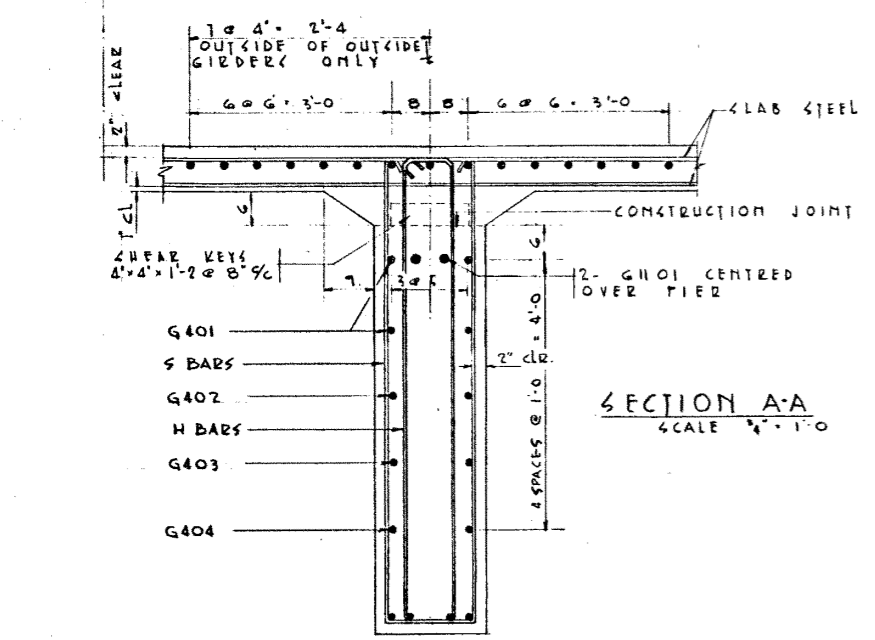


SECTION A-A
SCALE 1/4" = 1'-0"

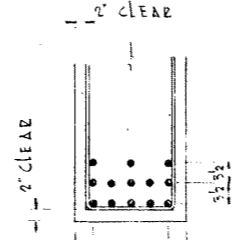


SECTION B-B
SCALE 3/4" = 1'-0"

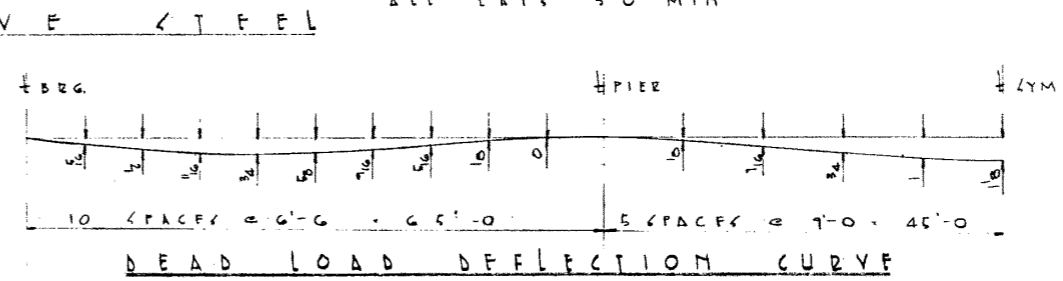

DEAD LOAD DEFLECTION CURVE

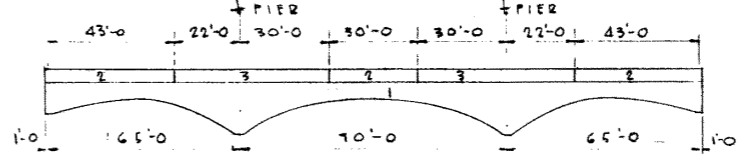

POUR SCHEDULE
ONE COMPLETE GIRDER ALONG WITH 1/2 OF ADJACENT DIAPHRAGM IS TO CONSTITUTE ONE POUR.

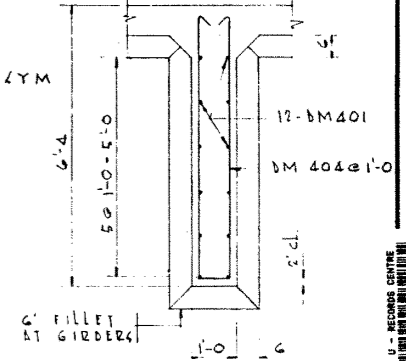

PIER DIAPHRAGM
SCALE 1/2" = 1'-0"

STANDARD 65-90-65 26' ROADWAY
CONCRETE GIRDER BRIDGE
GIRDER DETAILS

		GOVERNMENT OF THE PROVINCE OF ALBERTA DEPARTMENT OF HIGHWAYS BRIDGE BRANCH, EDMONTON	
FILE NO.	HWY. NO.	DWG NO.	
1	23/57	REVISED FROM DRWG 1852-P	SSW
NO.	DATE	DESCRIPTION	BY
REVISIONS			
LOCATION	SCALE AS SHOWN	SHEET	OF

DESIGNED BY: H. I. E. J. P.
 DETAILED BY: H. I. E. J. P.
 CHECKED BY:
 DATE: MAY 27 1957