


PROVINCE OF ALBERTA

DEPARTMENT OF HIGHWAYS

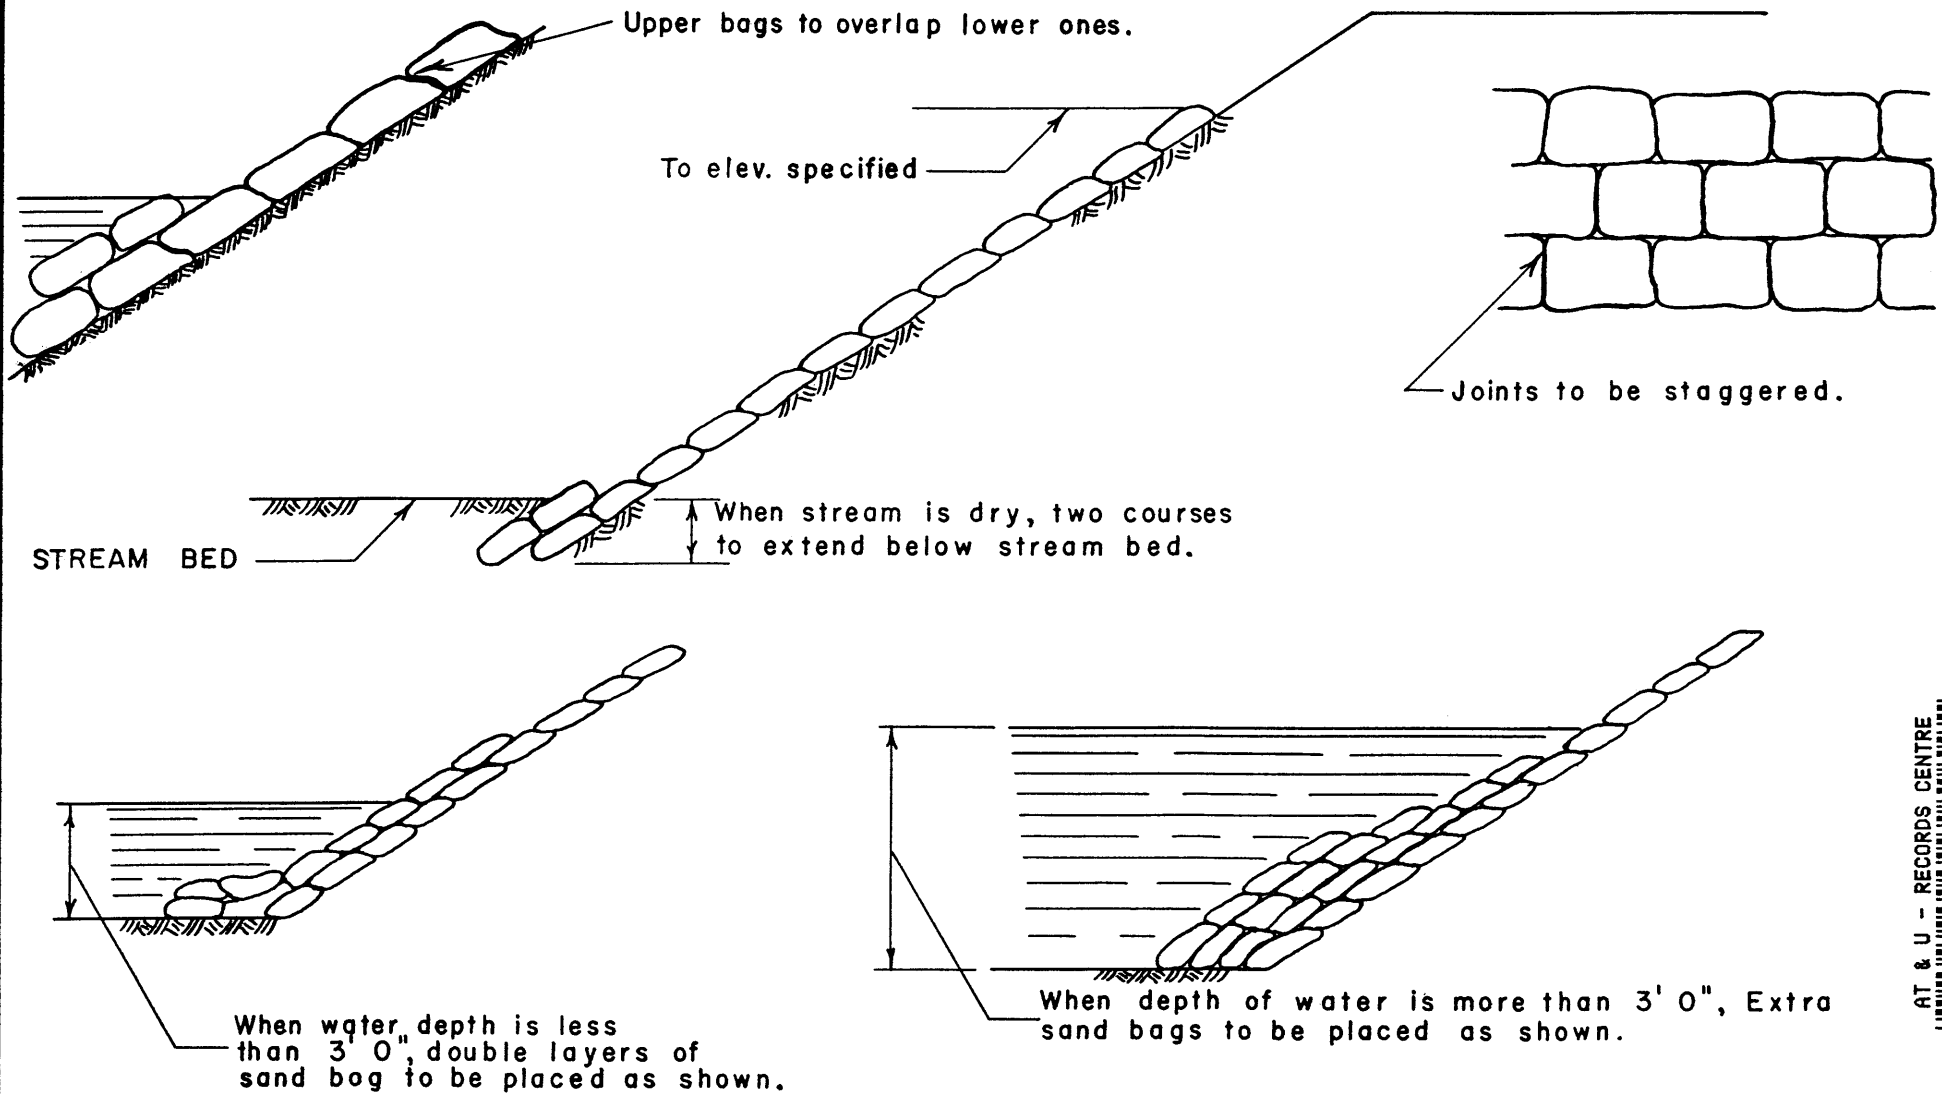

S-682

PLAN S682

# STANDARD SAND BAG RIP RAP PLACING DETAILS

APPROVED, AUG. 21, 1958  
*W.E. McCune*  
CHIEF BRIDGE ENGINEER

AT & U - RECORDS CENTRE  
F19884

S682