


ELEVATION
SCALE 1/4" = 1'-0"

SECTION A-A

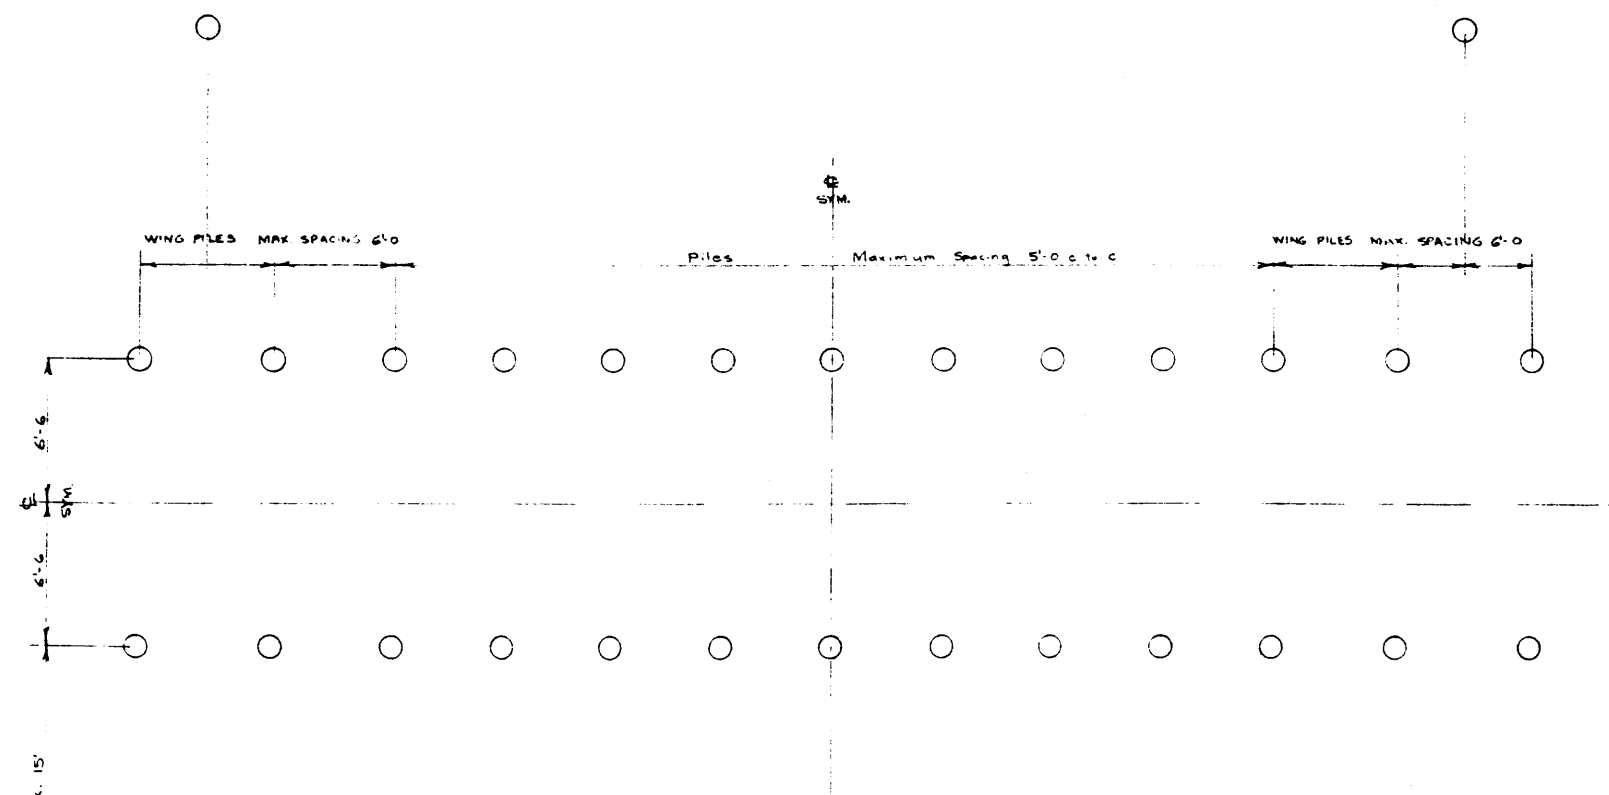

PILE PLAN
SCALE 1/4" = 1'-0"

NOTE:
All Timber To Be Construction Grade Fir or Better.
Treated Timber to be Handled Same As Notes On
DRAWING 5519

DETAILED BY: D.G.L. DATE: _____
 CHECKED BY: _____ DATE: _____

NO.	DATE	DESCRIPTION	BY

**STANDARD
PILE CULVERT**

GOVERNMENT OF THE PROVINCE OF ALBERTA
DEPARTMENT OF HIGHWAYS
BRIDGE BRANCH, EDMONTON

FILE NO.	REV. NO.	SCALE	DATE
		1/4" = 1'-0"	
LOCATION			

5711