



PROVINCE OF ALBERTA

DEPARTMENT OF HIGHWAYS

# TYPICAL CROSS - SECTION ON TANGENT

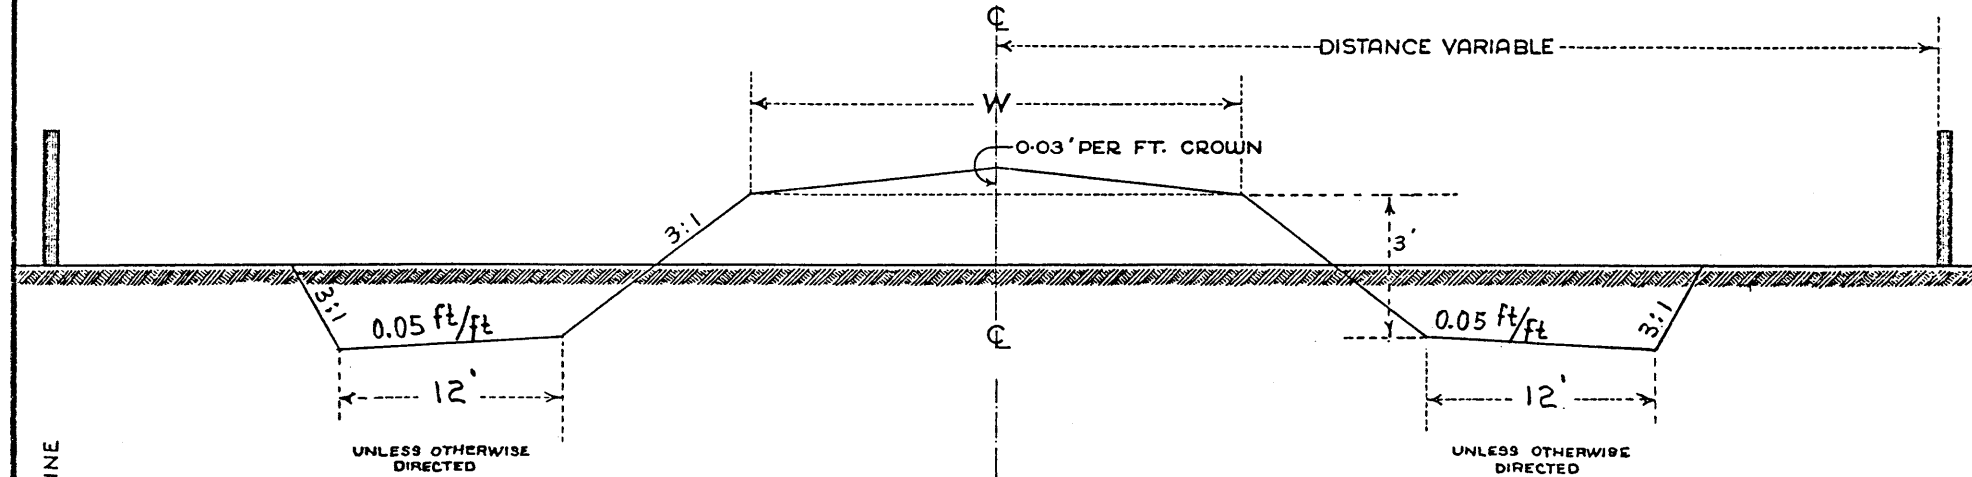

# TYPICAL CROSS - SECTION ON CURVE

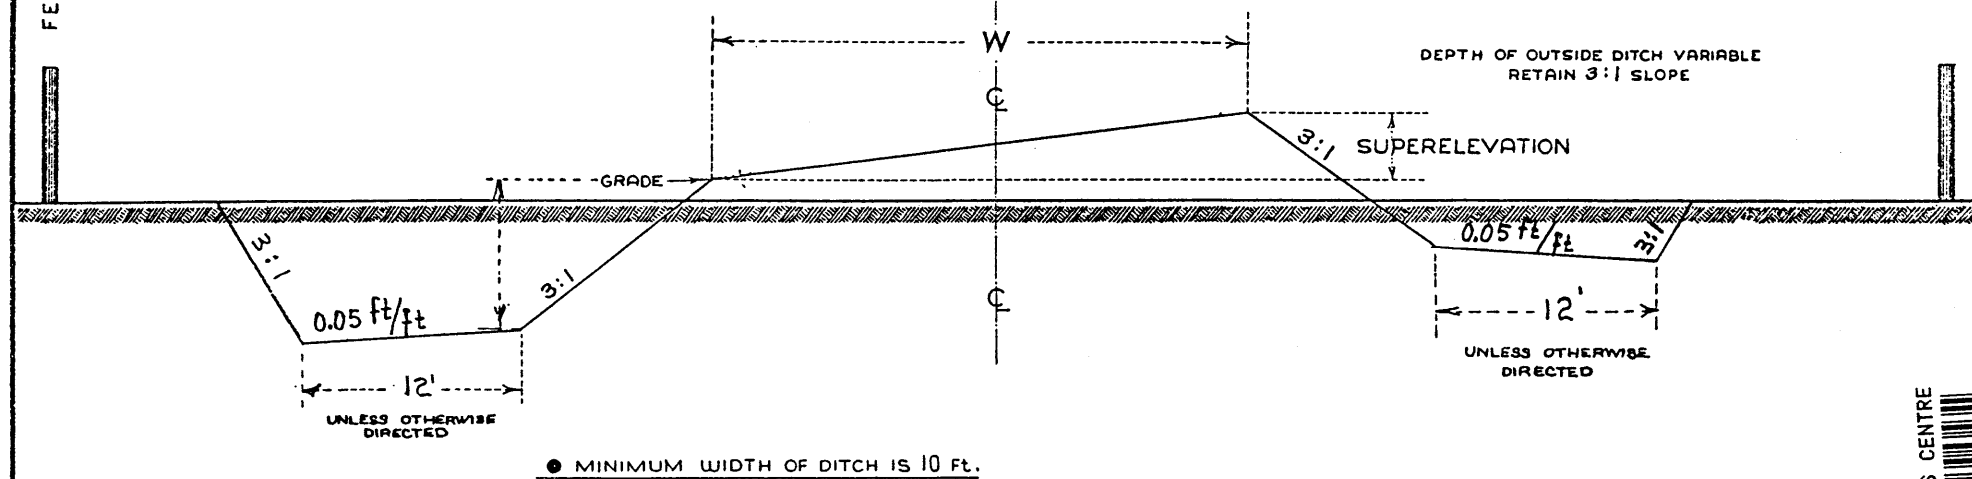

APPROVED JUNE 20, 1960

*W. E. McLeine*

CHIEF BRIDGE ENGINEER

S-713

Revision: Ditch section - detailed F.V.M. - checked *ksuf* July 5/68

DETAILED BY : S.G.W.  
CHECKED BY : AK.



S 713

S-713

5713