



PLAN SHOWING TYPICAL FARM ENTRANCE

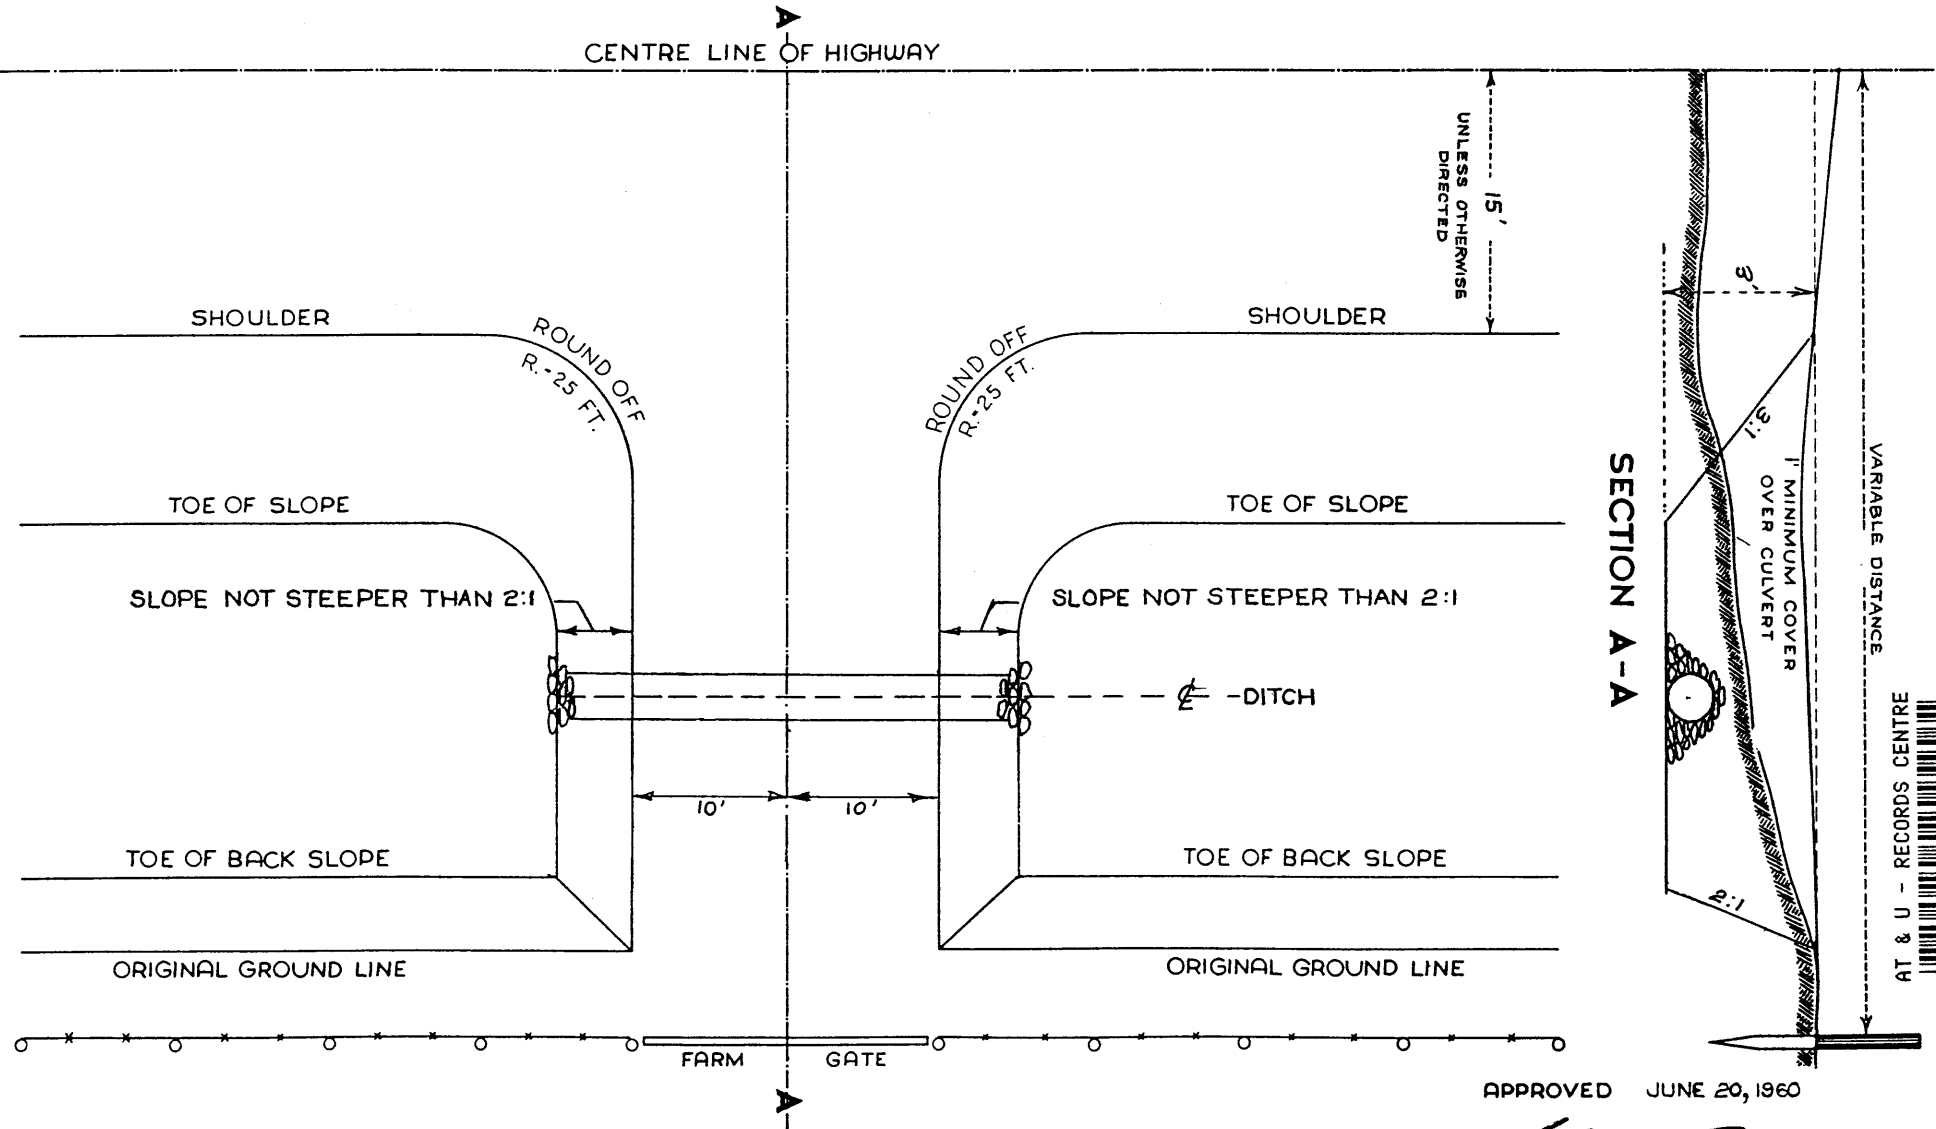

SECTION A-A

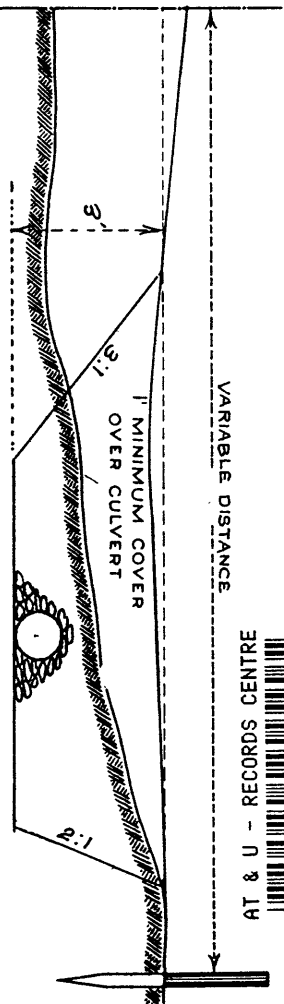

APPROVED JUNE 20, 1960

W. E. McNamee
CHIEF BRIDGE ENGINEER

S-716

DETAILED BY: S.G.W.
CHECKED BY: A.K.



S-716