


STANDARD DIAMOND SUBSIDIARY ROAD JOINING THROUGH MAIN HIGHWAY

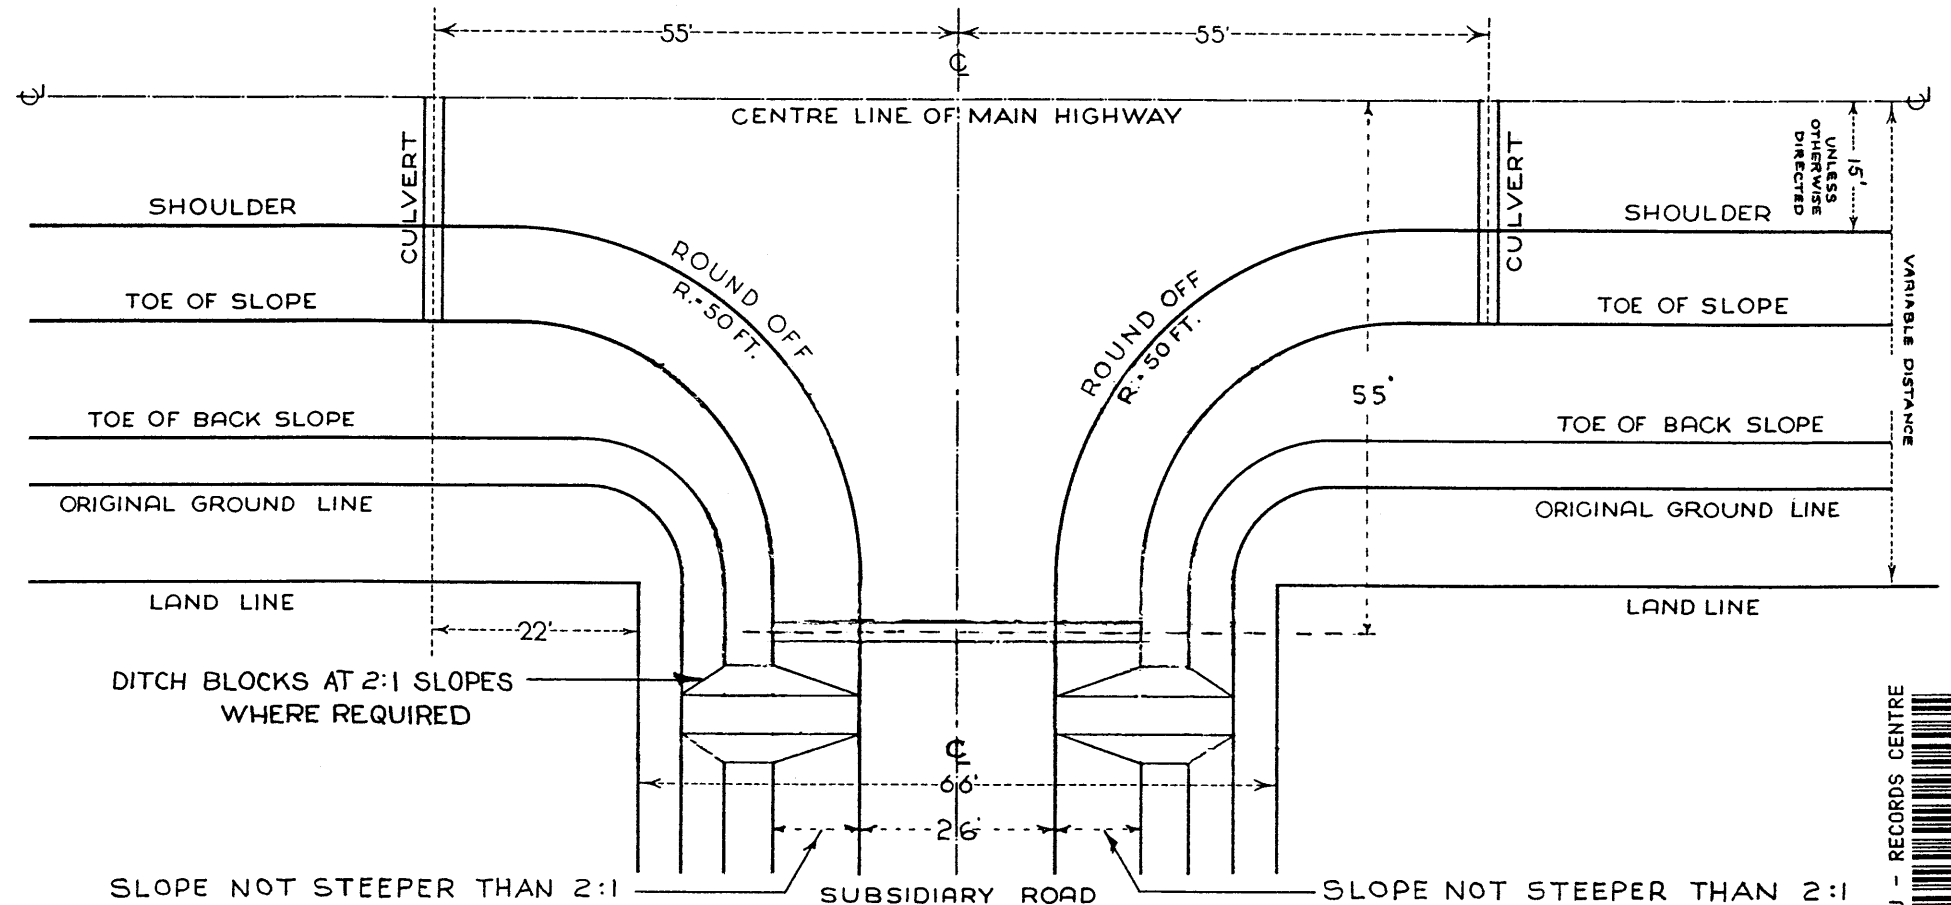

POSITION OF CULVERTS

CULVERTS TO BE PLACED AS REQUIRED FOR THE DRAINAGE OF THE DIAMOND AT A MINIMUM DISTANCE OF 55 Ft. FROM THE INTERSECTION OF THE CENTRE LINE OF THE MAIN HIGHWAY AND SUBSIDIARY ROAD.

APPROVED JUNE 20, 1960

[Signature]
CHIEF BRIDGE ENGINEER

S-717

DETAILED BY : *SGW* REVISION ① Position of culvert on subsidiary road Feb. 15, 1961; AK.
CHECKED BY : *A.K.*

S-717

AT & U - RECORDS CENTRE
F264586

S717