



TYPE G CURB UNIT

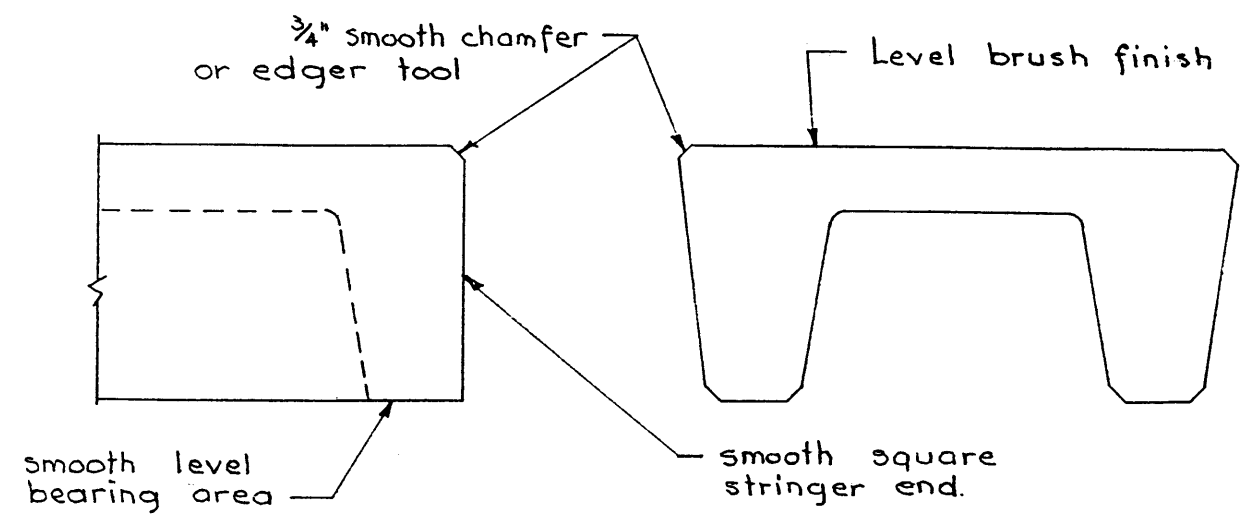

TYPE E & TYPE G INTERIOR UNITS

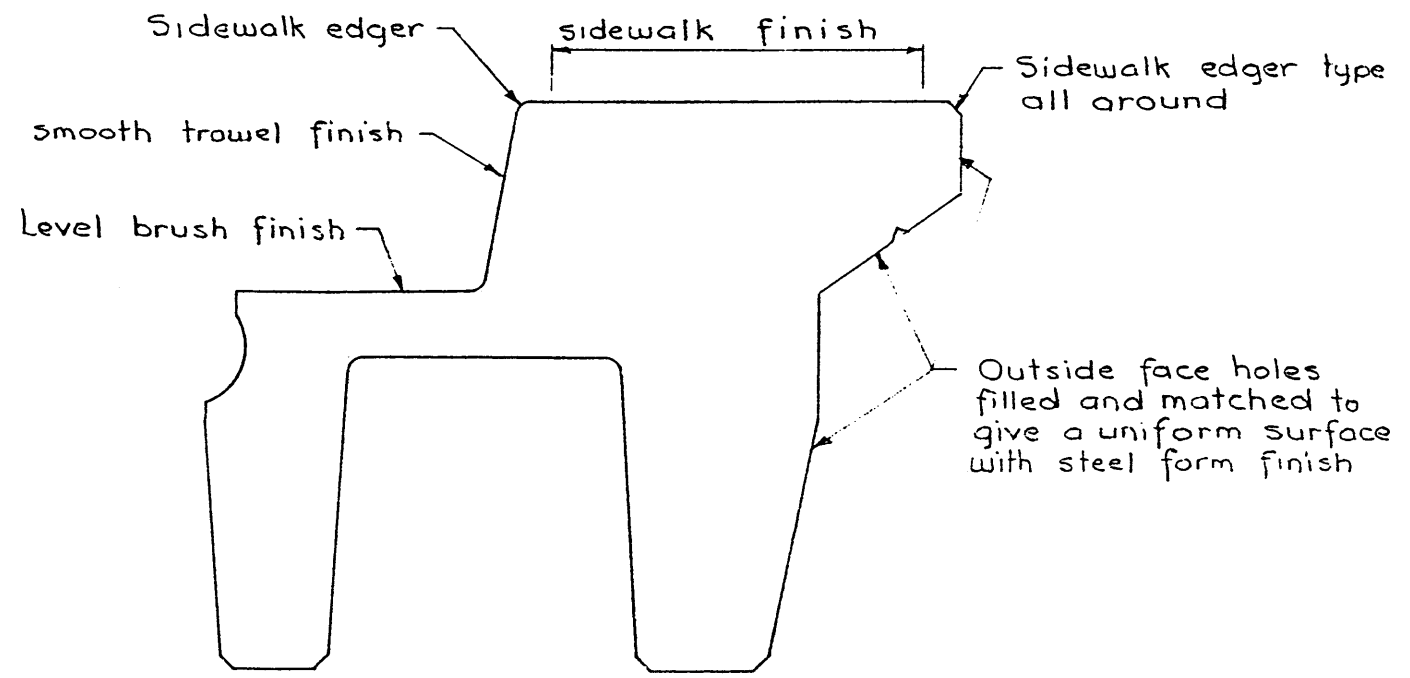

TYPE E CURB UNIT

AT & U - RECORDS CENTRE
F199839

PRECAST CONCRETE
STRINGER FINISHES



GOVERNMENT OF THE PROVINCE OF ALBERTA
DEPARTMENT OF HIGHWAYS
BRIDGE BRANCH, EDMONTON

FILE NO. Aug. 19/60 HWY. NO. _____
LOCATION _____ SCALE _____
STREAM _____ SHEET _____ OF _____
DWG. NO. S727