


FILLS AT BRIDGE ENDS

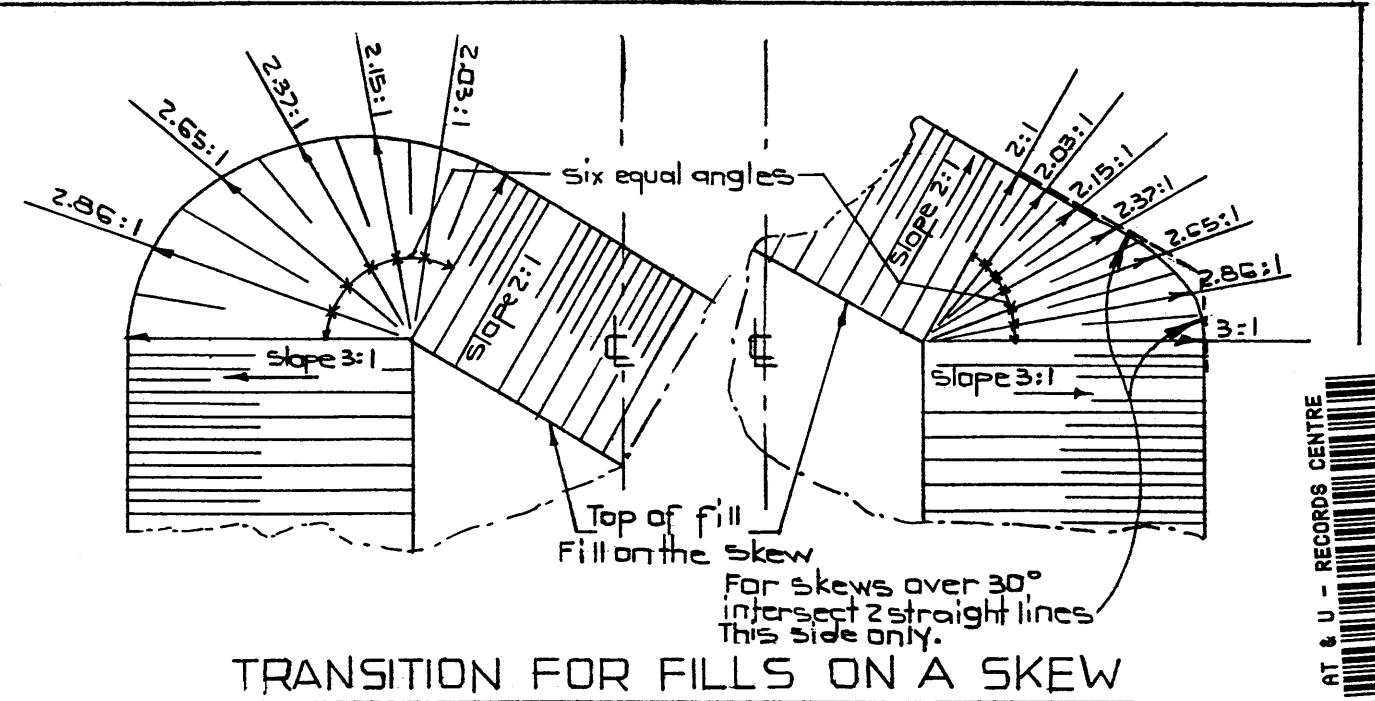

TRANSITION FOR FILLS ON A SKEW

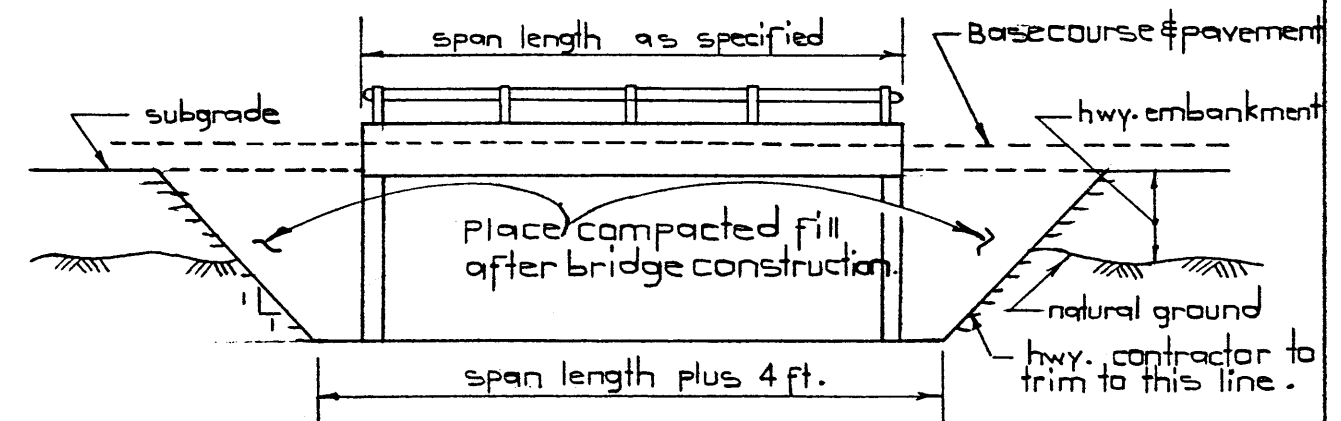


FIG. 2 TYPICAL FILLS FOR SINGLE SPANS

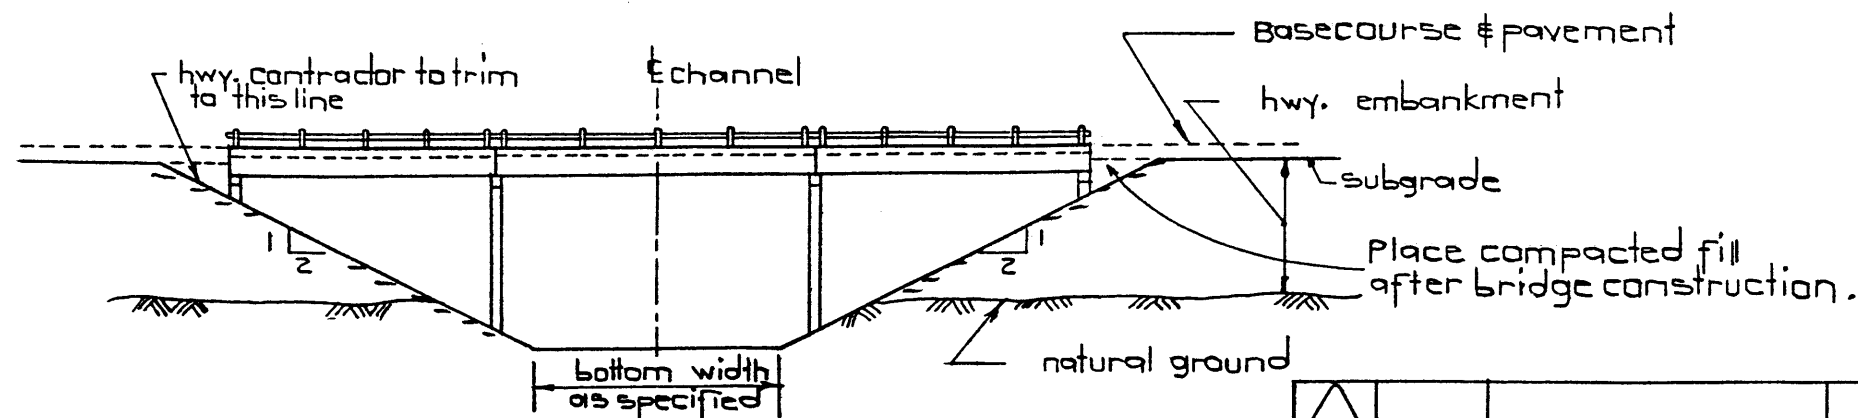


FIG. 1 TYPICAL FILLS FOR MULTIPLE SPANS

NO.	DATE	DESCRIPTION	BY
1	Jan. 26/71	Redrawn	L.K.
REVISIONS			

APPROVED: *[Signature]*
 CHIEF BRIDGE ENGINEER
 Jan 28, 1971

PROVINCE OF ALBERTA
 DEPARTMENT OF HIGHWAYS AND TRANSPORT
 BRIDGE BRANCH

TYPICAL BRIDGE FILL
 PREPARATION FOR BRIDGES
 ON PRIMARY HIGHWAYS

LOCATION	DATE	FILE No.	SHEET	DWG. No.
	Jan. 26/71		OF	5-829-71

Fold →

Fold →

AT & U - RECORDS CENTRE
 F160042