



TYPICAL ELEVATION OF STOCK UNDERPASS FENCE
Scale 3/8"=1'-0

- GENERAL NOTES
- All posts, rails, braces, wire and paint to be supplied by the Dept. All else to be supplied by the Contractor.
 - All posts supplied will be penta treated.
 - All posts rails and braces to be given 2 coats of paint after construction of fence.

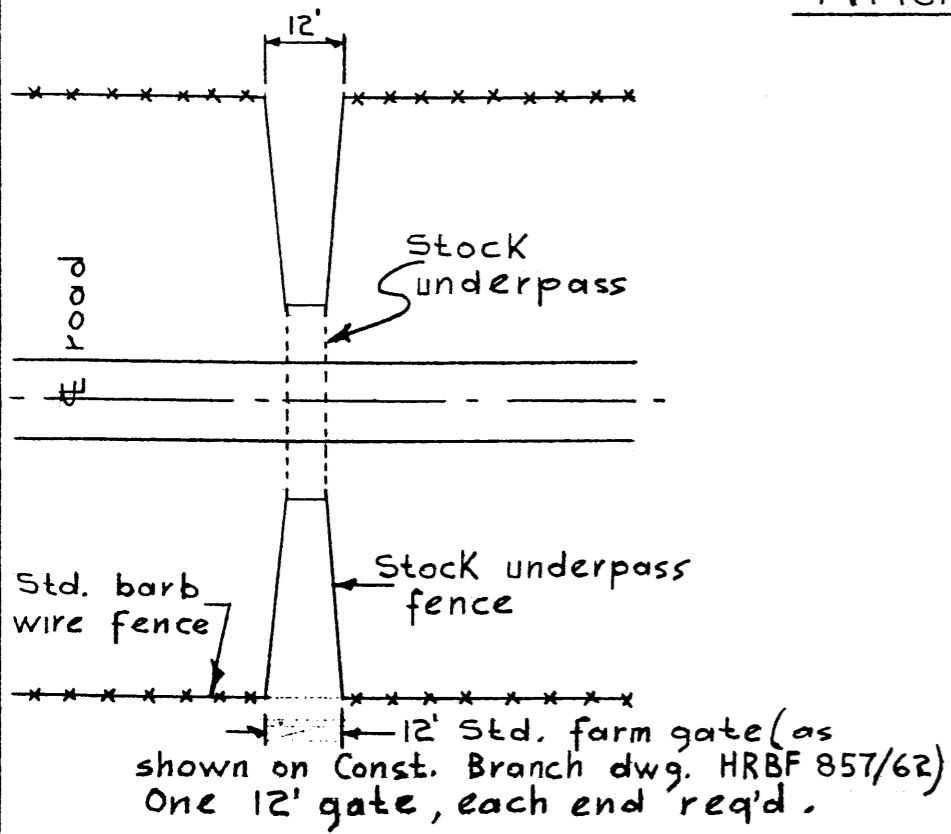

TYPICAL FENCING PLAN
FOR STOCK UNDERPASSES
N.T.S.

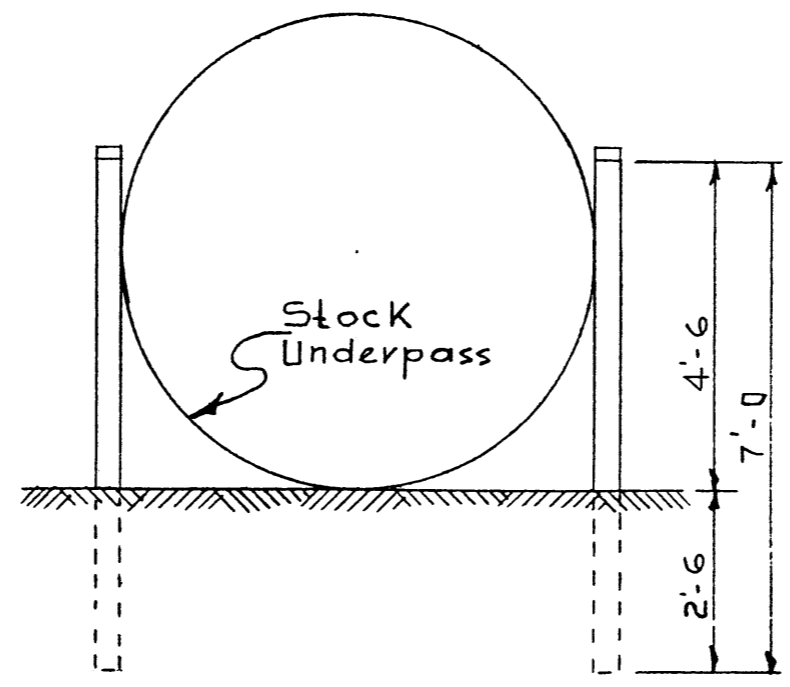

SECTION B-B
Scale 3/8"=1'-0

PROVINCE OF ALBERTA DEPARTMENT OF HIGHWAYS BRIDGE BRANCH	
FENCING FOR STOCK UNDERPASS	
BY: F.M.	DATE: May 1963
DWG. No 5836	

AT & U - RECORDS CENTRE
F198846