

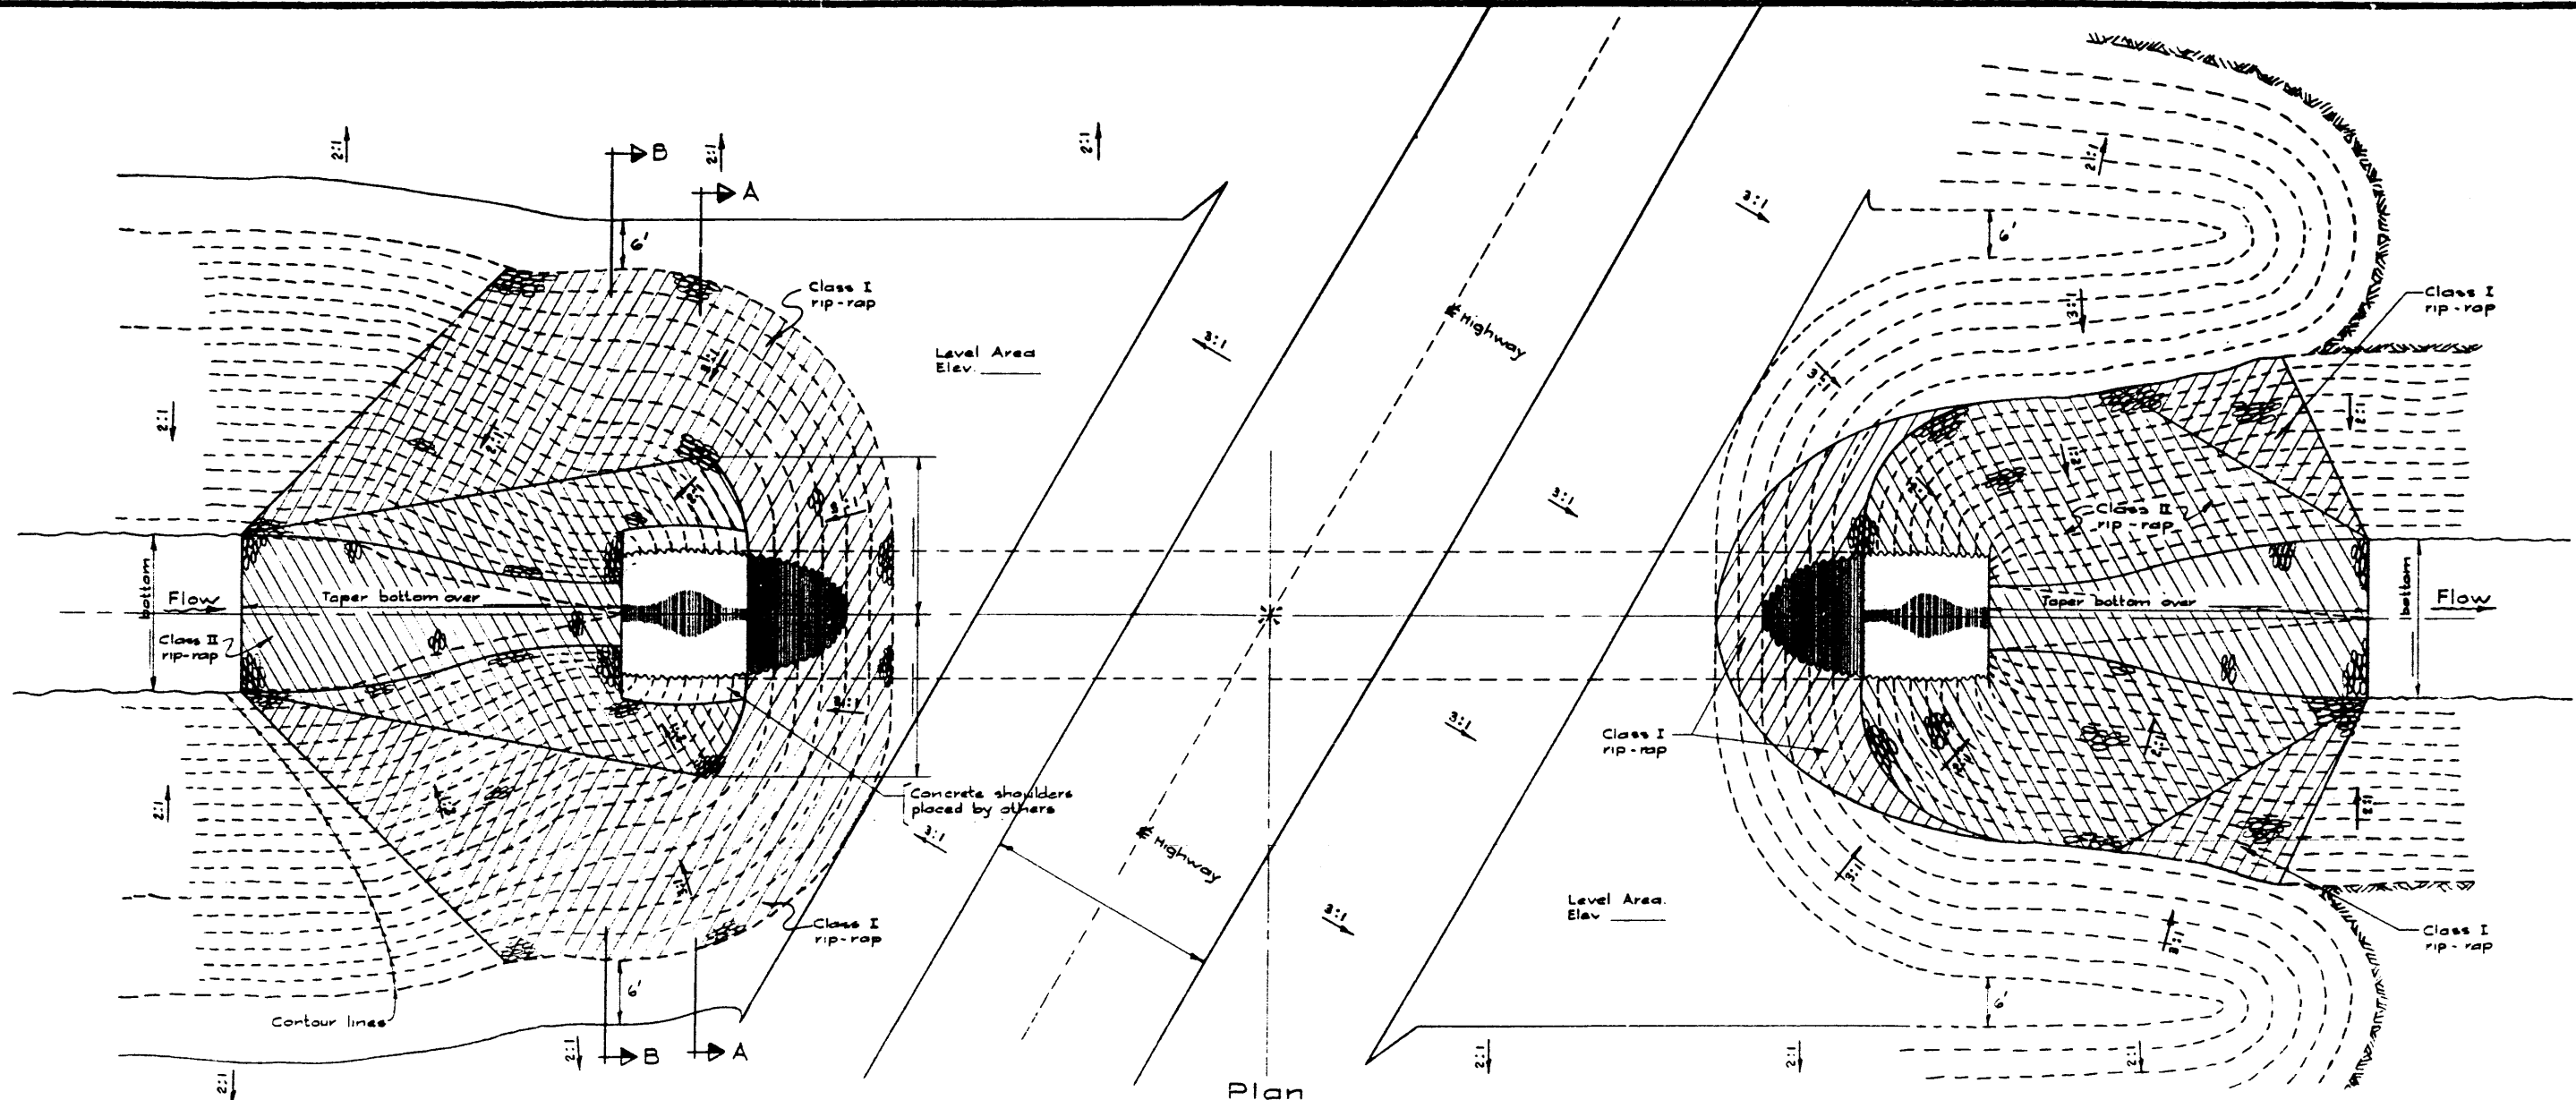
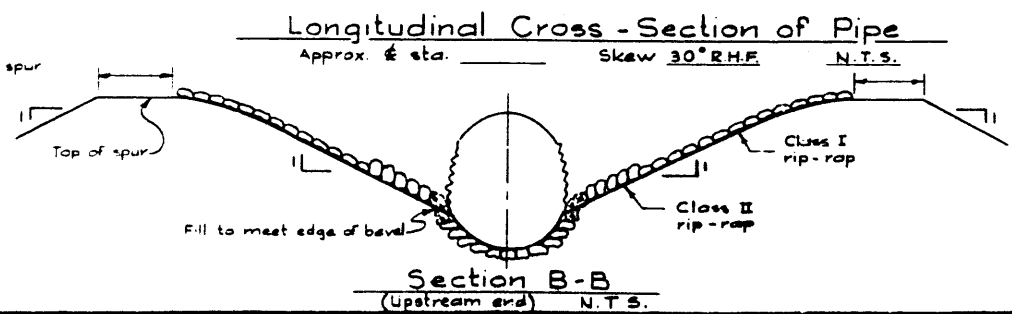


DESIGNED BY W. Langen  
 DATE July 19 66  
 DETAILED BY V. Boychuk  
 DATE July 19 66  
 CHECKED BY  
 DATE

DESIGNED BY W. Langen  
 DATE July 19 66  
 DETAILED BY V. Boychuk  
 DATE July 19 66  
 CHECKED BY  
 DATE

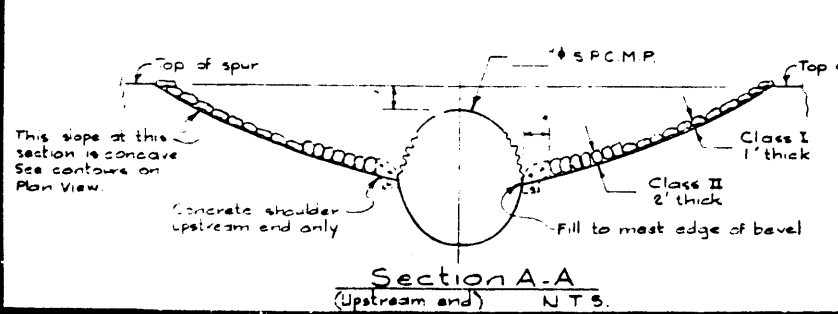

- NOTES**
1. Please return this drawing with the authorization when the structure is completed, showing actual "as installed" invert elevations and the "as constructed" dimensions.
  - 2.

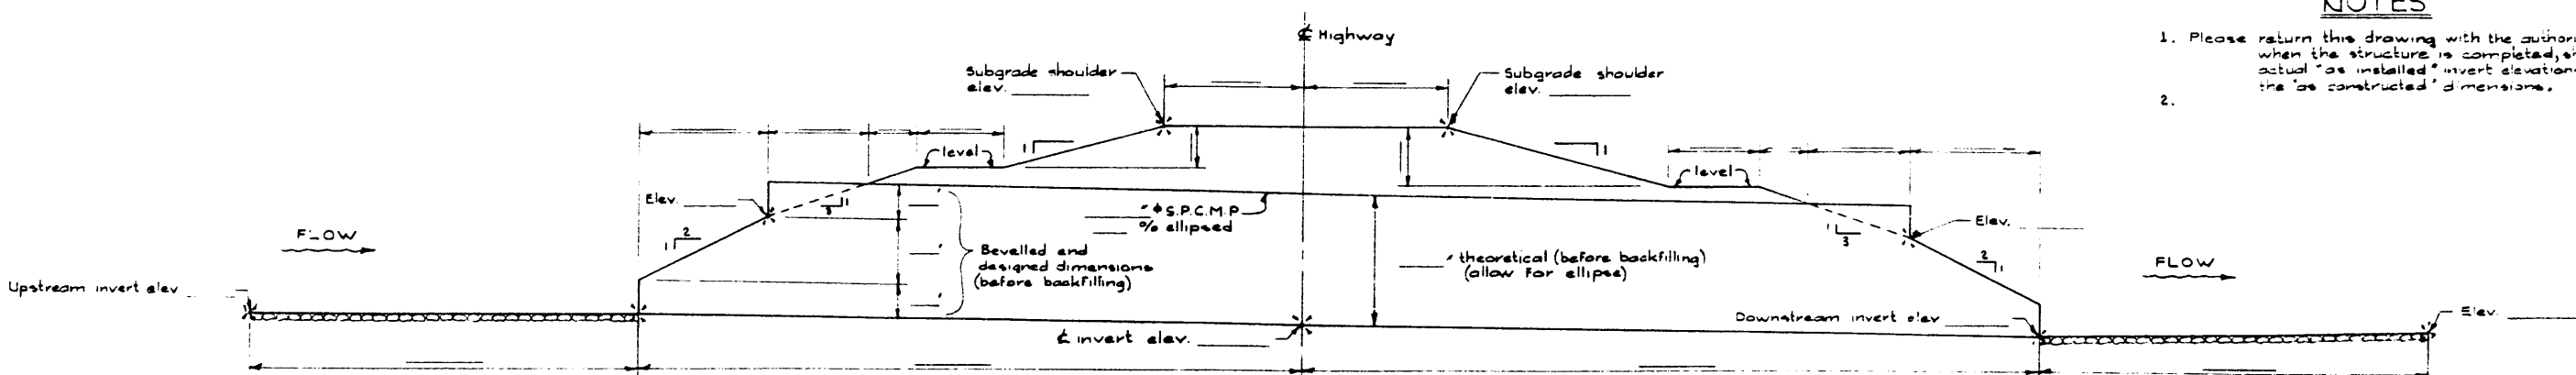

**GENERAL LAYOUT AND END TREATMENT**

GOVERNMENT OF THE PROVINCE OF ALBERTA  
 DEPARTMENT OF HIGHWAYS  
 BRIDGE BRANCH, EDMONTON

NO.	DATE	DESCRIPTION	BY
REVISIONS			

FILE NO. \_\_\_\_\_ HWY. NO. \_\_\_\_\_ SHEET NO. **S-901**  
 LOCATION \_\_\_\_\_ SCALE \_\_\_\_\_ OF \_\_\_\_\_  
 STREAM \_\_\_\_\_