
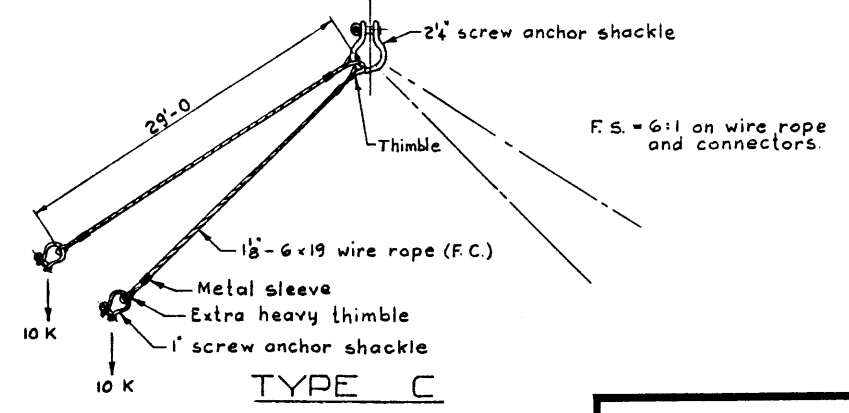
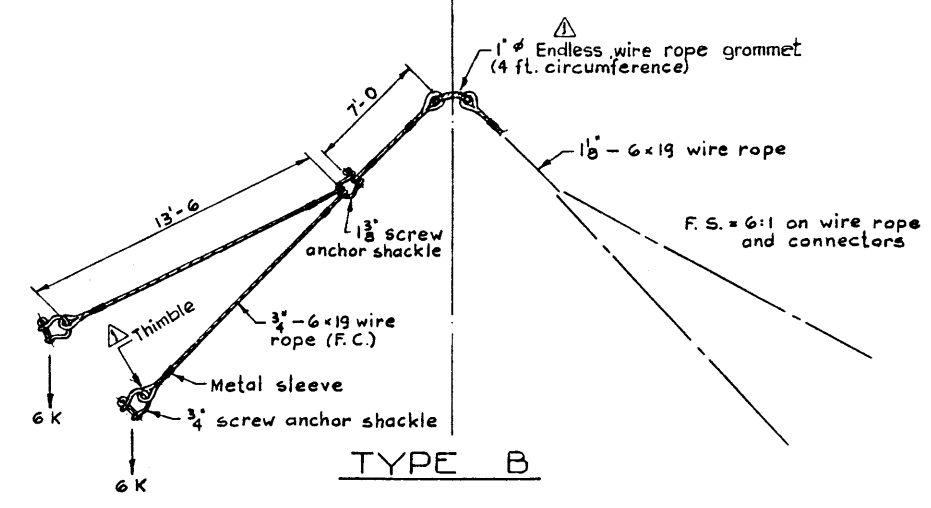


DESIGNED BY R.E. Bolter DATE December 19 63
 DETAILED BY R. Chwist DATE May 19 67
 CHECKED BY _____ DATE _____ 19 ____

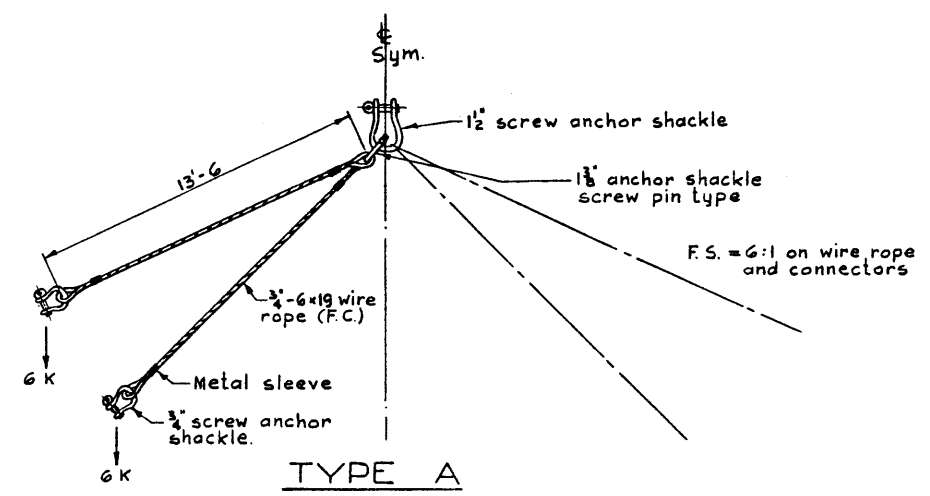

NO.	DATE	DESCRIPTION	BY
1	03-03-29	Thimble added & endless added to note	R.F.H.
REVISIONS			

STANDARD
 PRECAST SLINGS
 1967

GOVERNMENT OF THE PROVINCE OF ALBERTA
 DEPARTMENT OF HIGHWAYS
 BRIDGE BRANCH, EDMONTON

FILE NO.	HWY. NO.	DWG. NO.
LOCATION	SCALE N.T.S.	5-925
STREAM	SHEET	OF

2

