



DESIGNED BY R. W. LYNE DATE AUG. 19 57  
 DETAILED BY L. Kohlmann DATE Aug. 19 57  
 CHECKED BY DATE 19

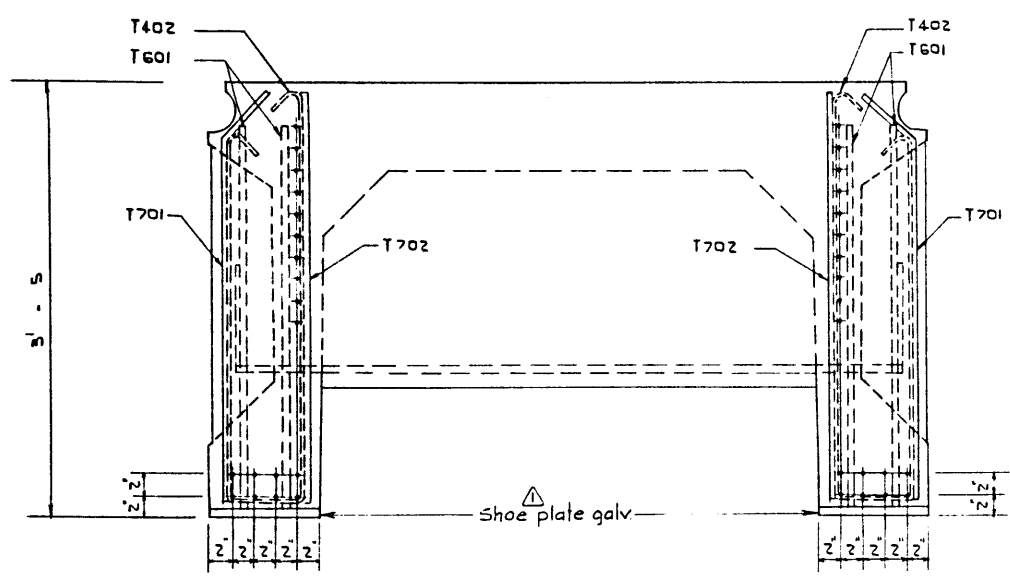

Note:  
 Strands as per standard dwg. for girder involved.

END VIEW  
 Scale 1/2" = 1'-0"

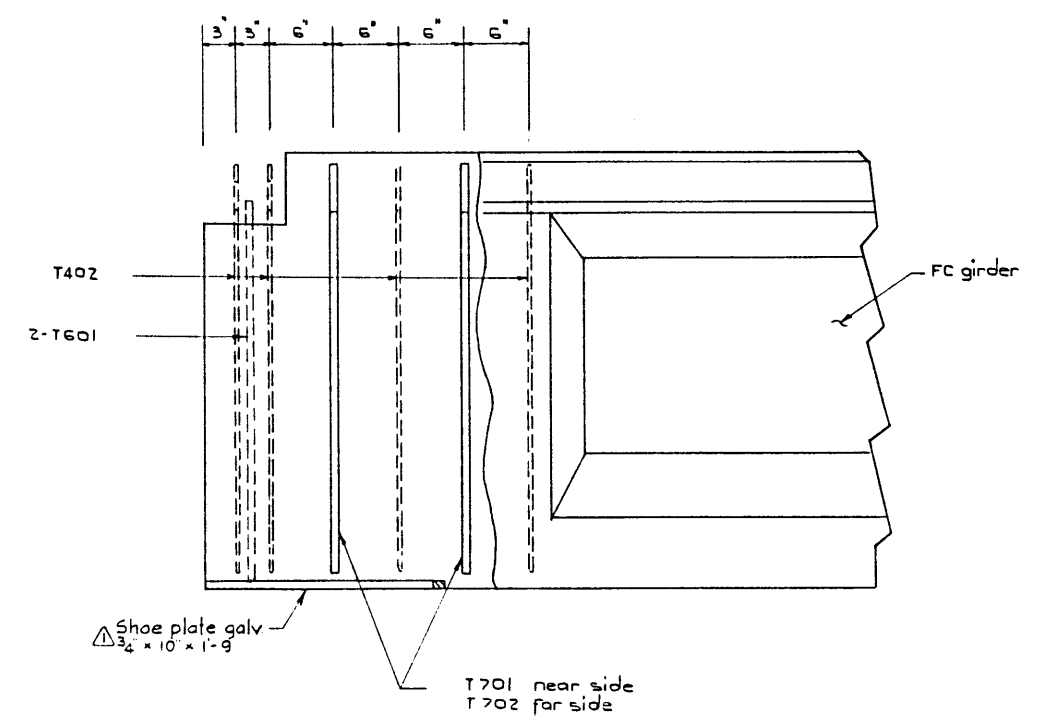


SIDE ELEVATION  
 Scale 1/2" = 1'-0"

FC END DETAILS

ADDITIONAL BARS FOR END BLOCK ON FC GIRDER

BAR LIST							
MARK	SIZE	NO	TYPE	"X"	"Y"	LENGTH	WEIGHT
T701	7	8	A			3' - 4	55
T702	7	8	Str.			3' - 1	50
Total:							105

BAR TYPE:  
 (All bar dimensions are out to out)

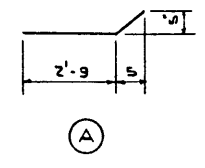

PRESTRESSED CONCRETE  
 TYPE FC GIRDER  
 ADDITION TO END DETAIL



GOVERNMENT OF THE PROVINCE OF ALBERTA  
 DEPARTMENT OF HIGHWAYS  
 BRIDGE BRANCH, EDMONTON

NO.	DATE	DESCRIPTION	BY
1	Nov 14/68	1" hole & galv. shoe #	RCh

FILE NO. \_\_\_\_\_ HWY. NO. \_\_\_\_\_ DWG. NO. \_\_\_\_\_  
 LOCATION \_\_\_\_\_ SCALE \_\_\_\_\_ S-932  
 STREAM \_\_\_\_\_ SHEET \_\_\_\_\_ OF \_\_\_\_\_

1

P03105