
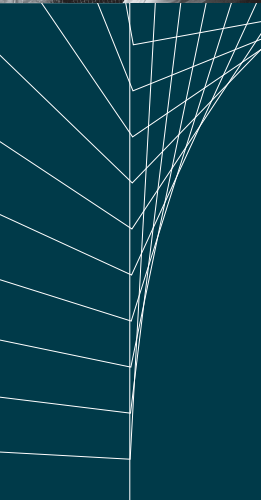


TRANSPORTATION MUNICIPAL/ENVIRONMENTAL STRUCTURAL
LAND DEVELOPMENT LANDSCAPE ARCHITECTURE
PLANNING STRATEGIC SERVICES GIS/MAPPING

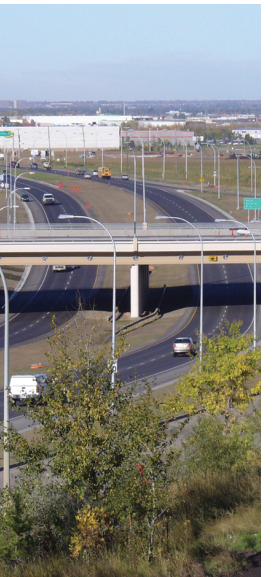

Alberta Transportation


Report

Northeast Edmonton Ring Road Functional Planning Study

Report R - 1084


Appendix G 30 Year (2041 - Stage 1) Functional Plans

recommended by
11:07:07 AM
12/17/2009
...30 Year 2041/P3368-5501.dgn


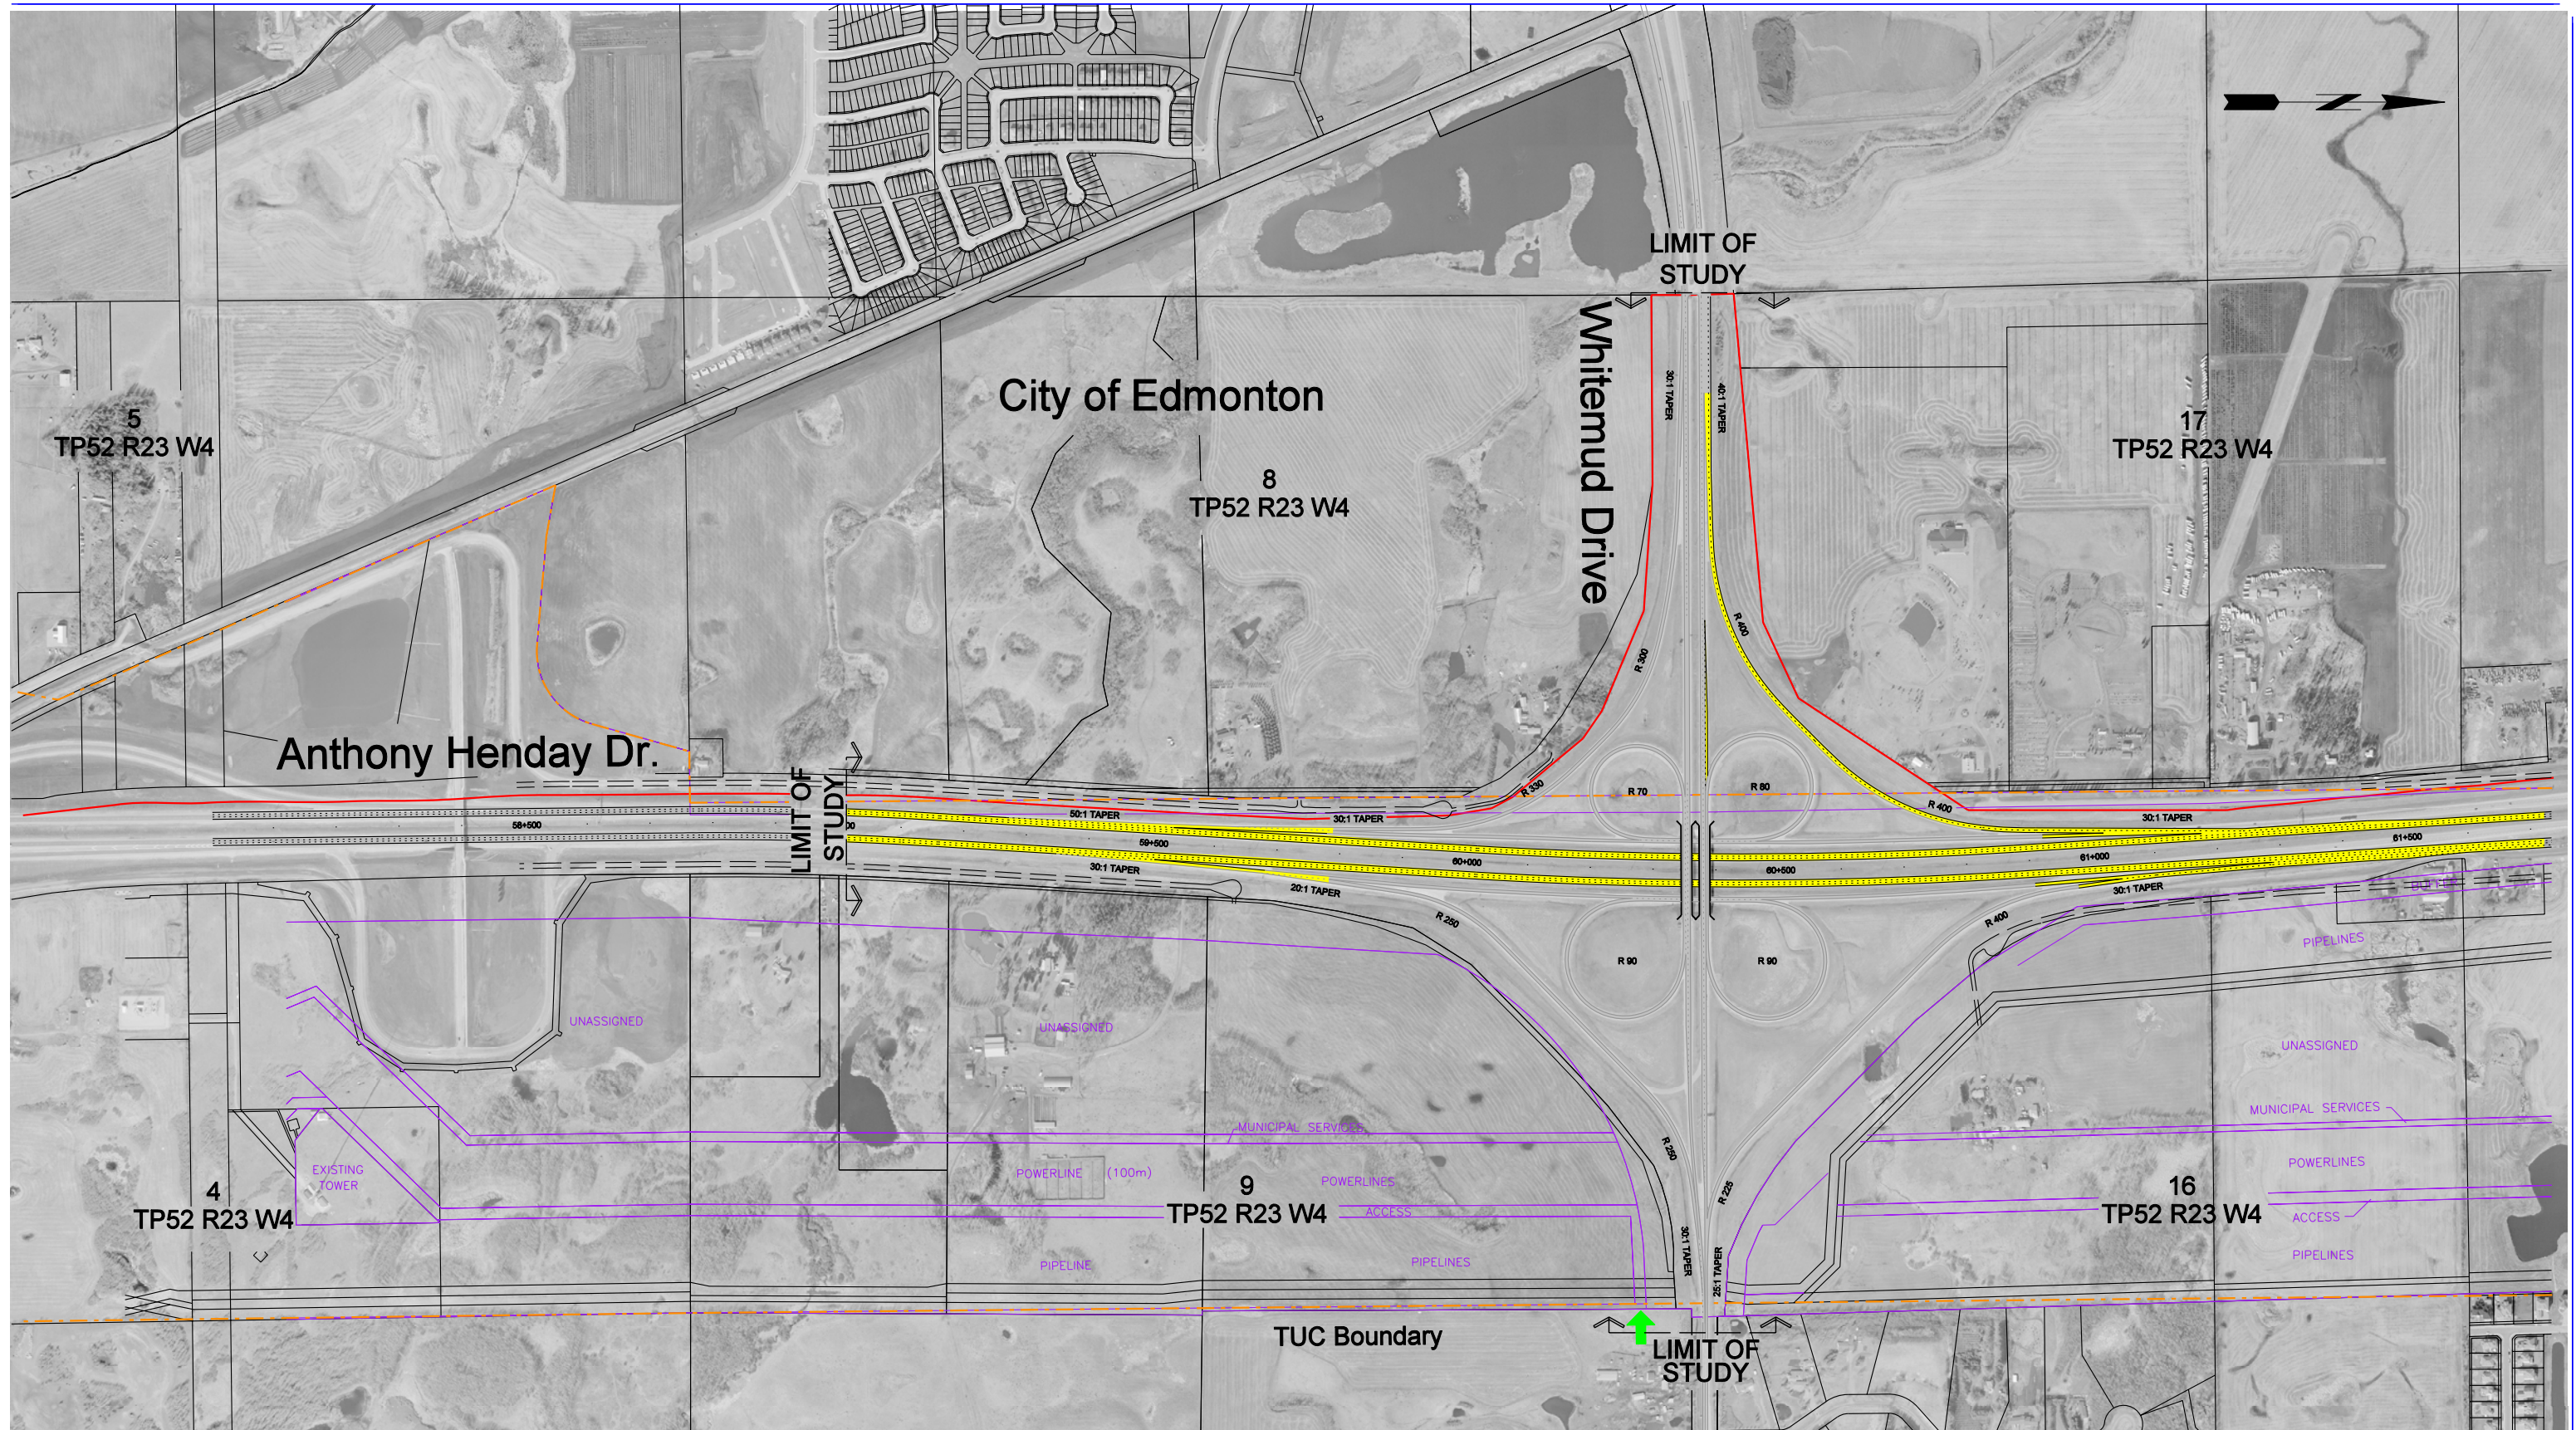


Legend

PROPOSED ANTHONY HENDAY DRIVE
SERVICE ROAD
R.O.W REQUIRED
ACCESS REQUIREMENT

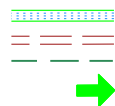


LAND USE AREAS
TRANSPORTATION AND UTILITY CORRIDOR (TUC)
PROPOSED ARTERIAL WALKWAY/M.U.T
CITY BOUNDARY

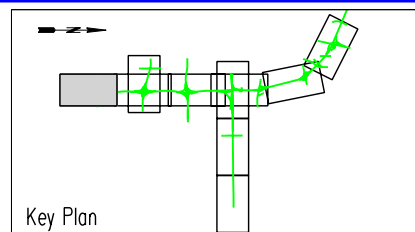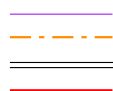

SCALE 1:10 000
75 50 0 100m 200m

Government
of Alberta

Project **Northeast Edmonton Ring Road**
Title **Functional Planning Study
30 Year (2041)**
Figure No. **P3368-5501**


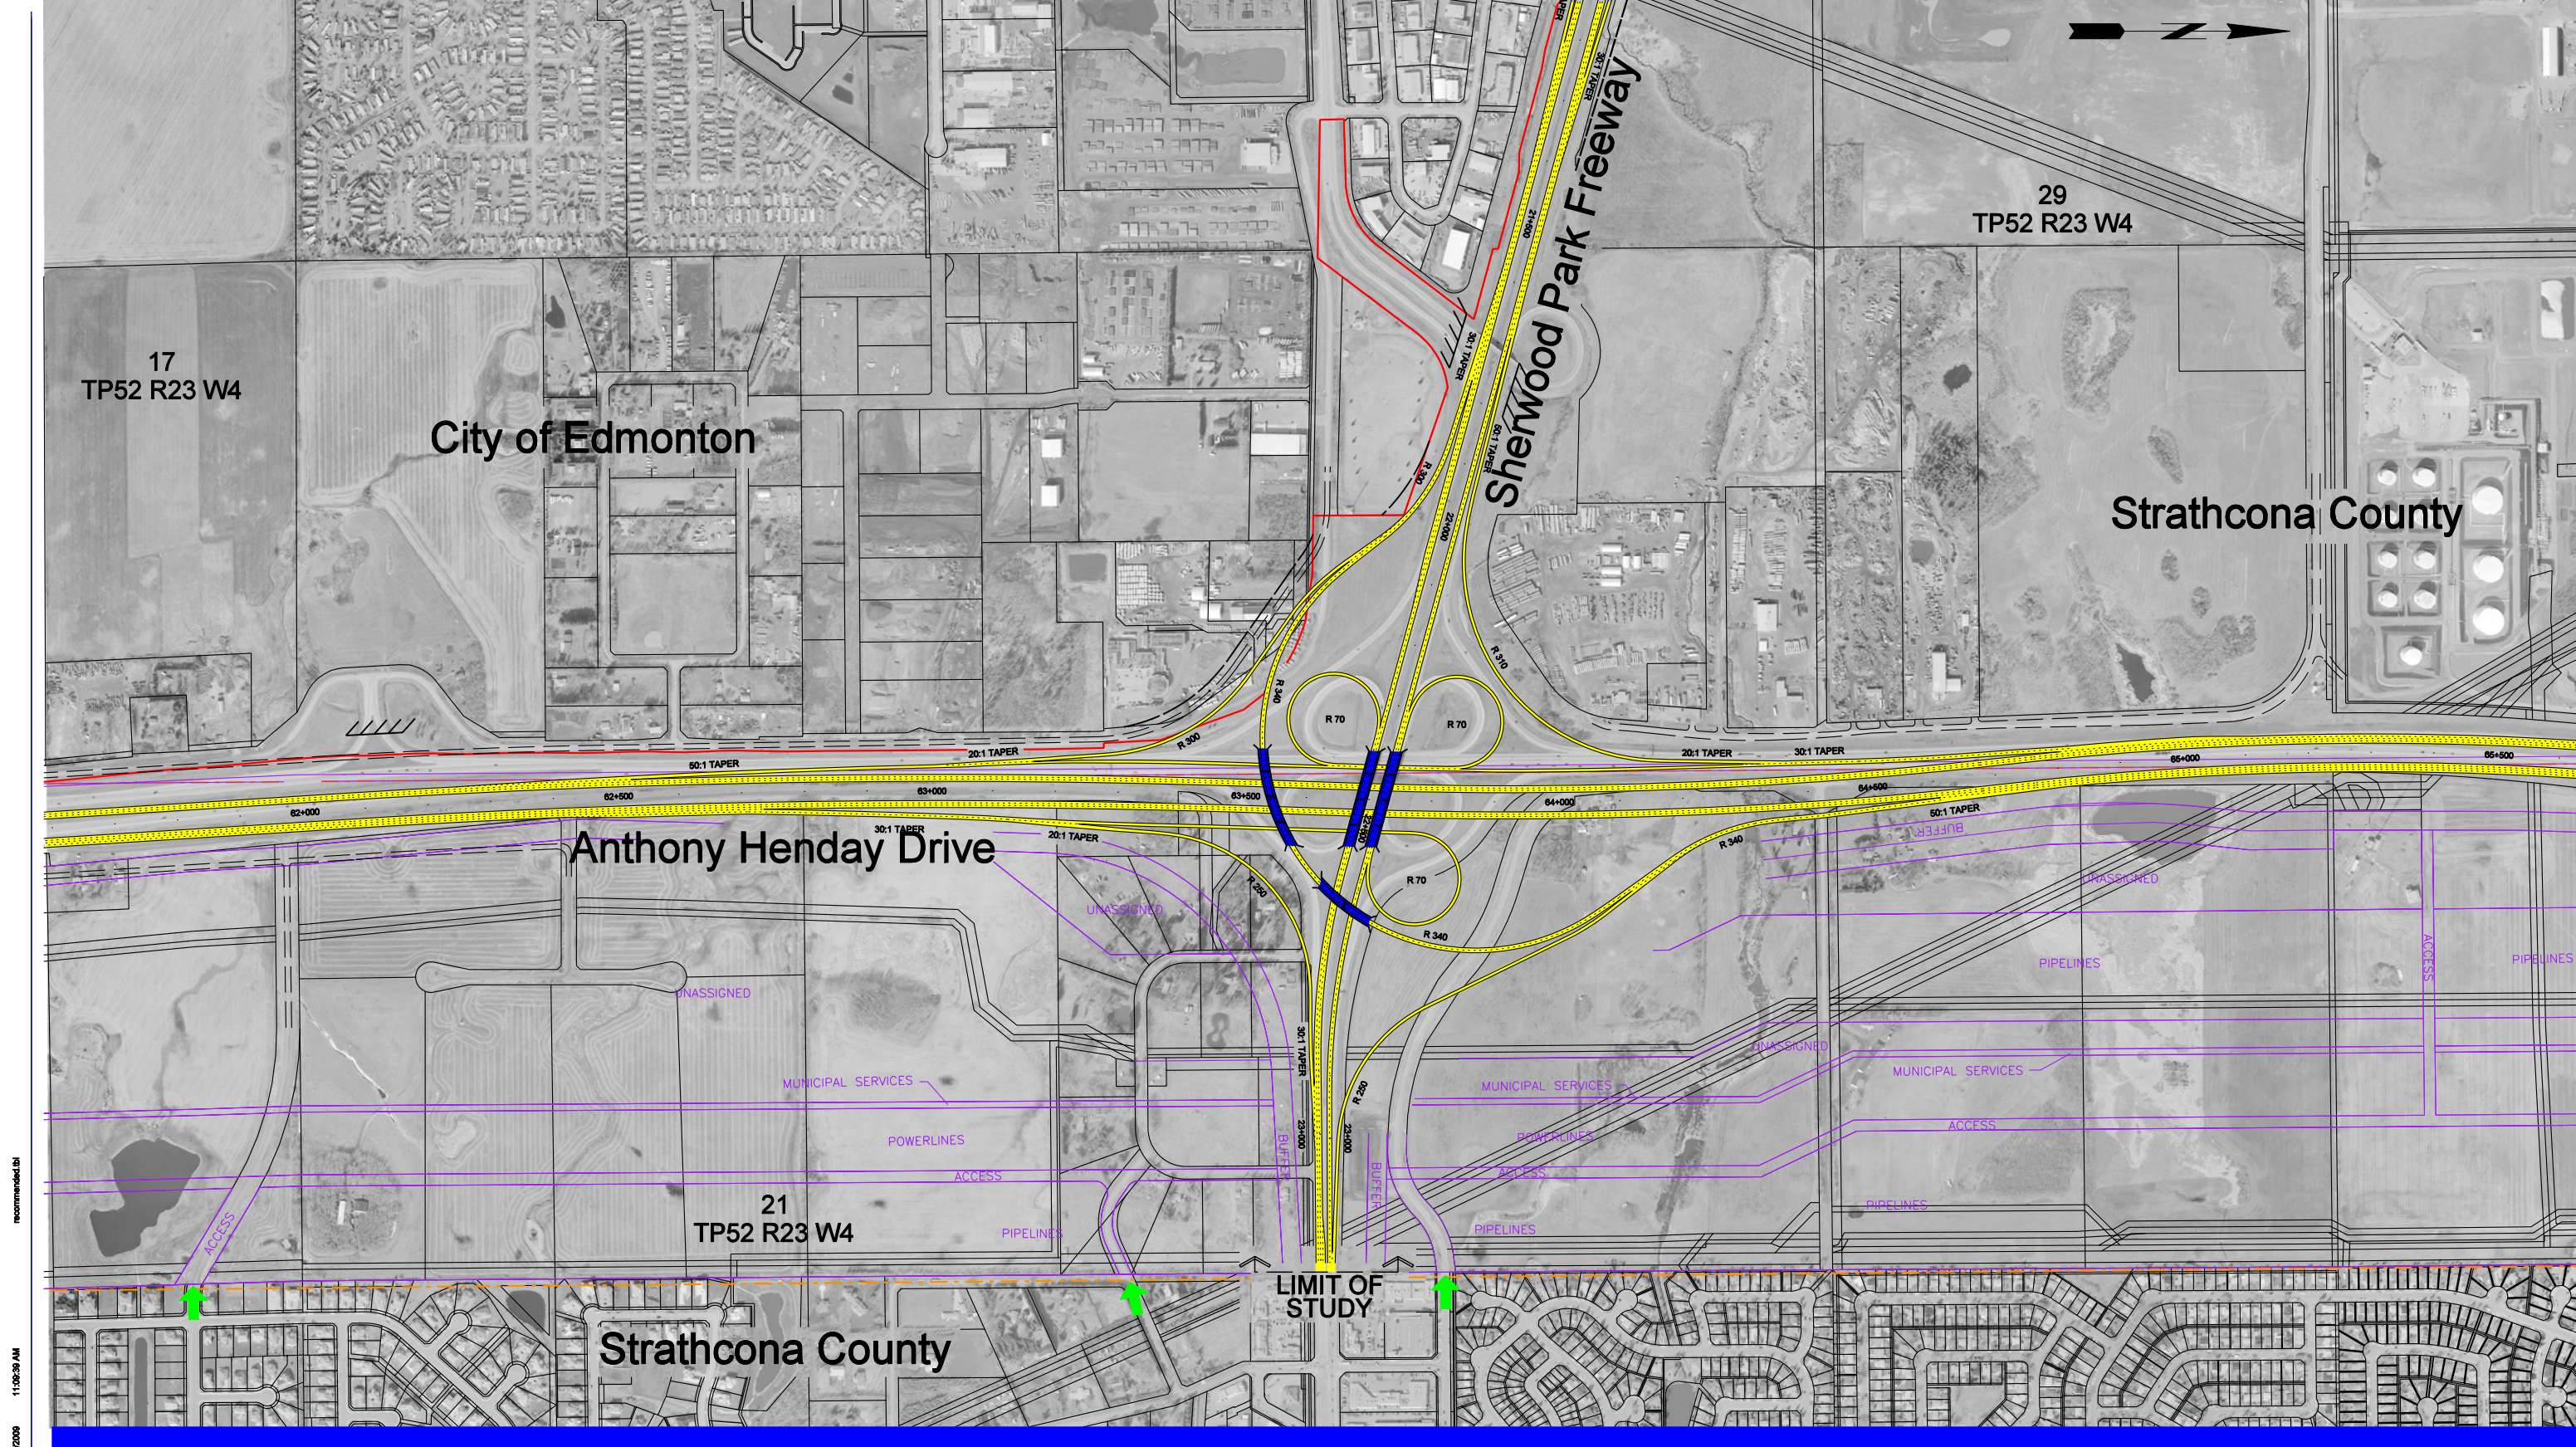


recommended by
11:05:39 AM
12/17/2009
...130 Year 2041 P3368-5502.dgn




Legend

PROPOSED ANTHONY HENDAY DRIVE		LAND USE AREAS	
SERVICE ROAD		TRANSPORTATION AND UTILITY CORRIDOR (TUC)	
R-O-W REQUIRED		PROPOSED ARTERIAL WALKWAY/M.U.T	
ACCESS REQUIREMENT		CITY BOUNDARY	

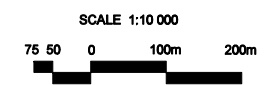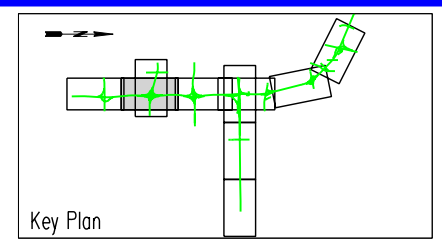

Project	Northeast Edmonton Ring Road
Title	Functional Planning Study 30 Year (2041)
Figure No.	P3368-5502

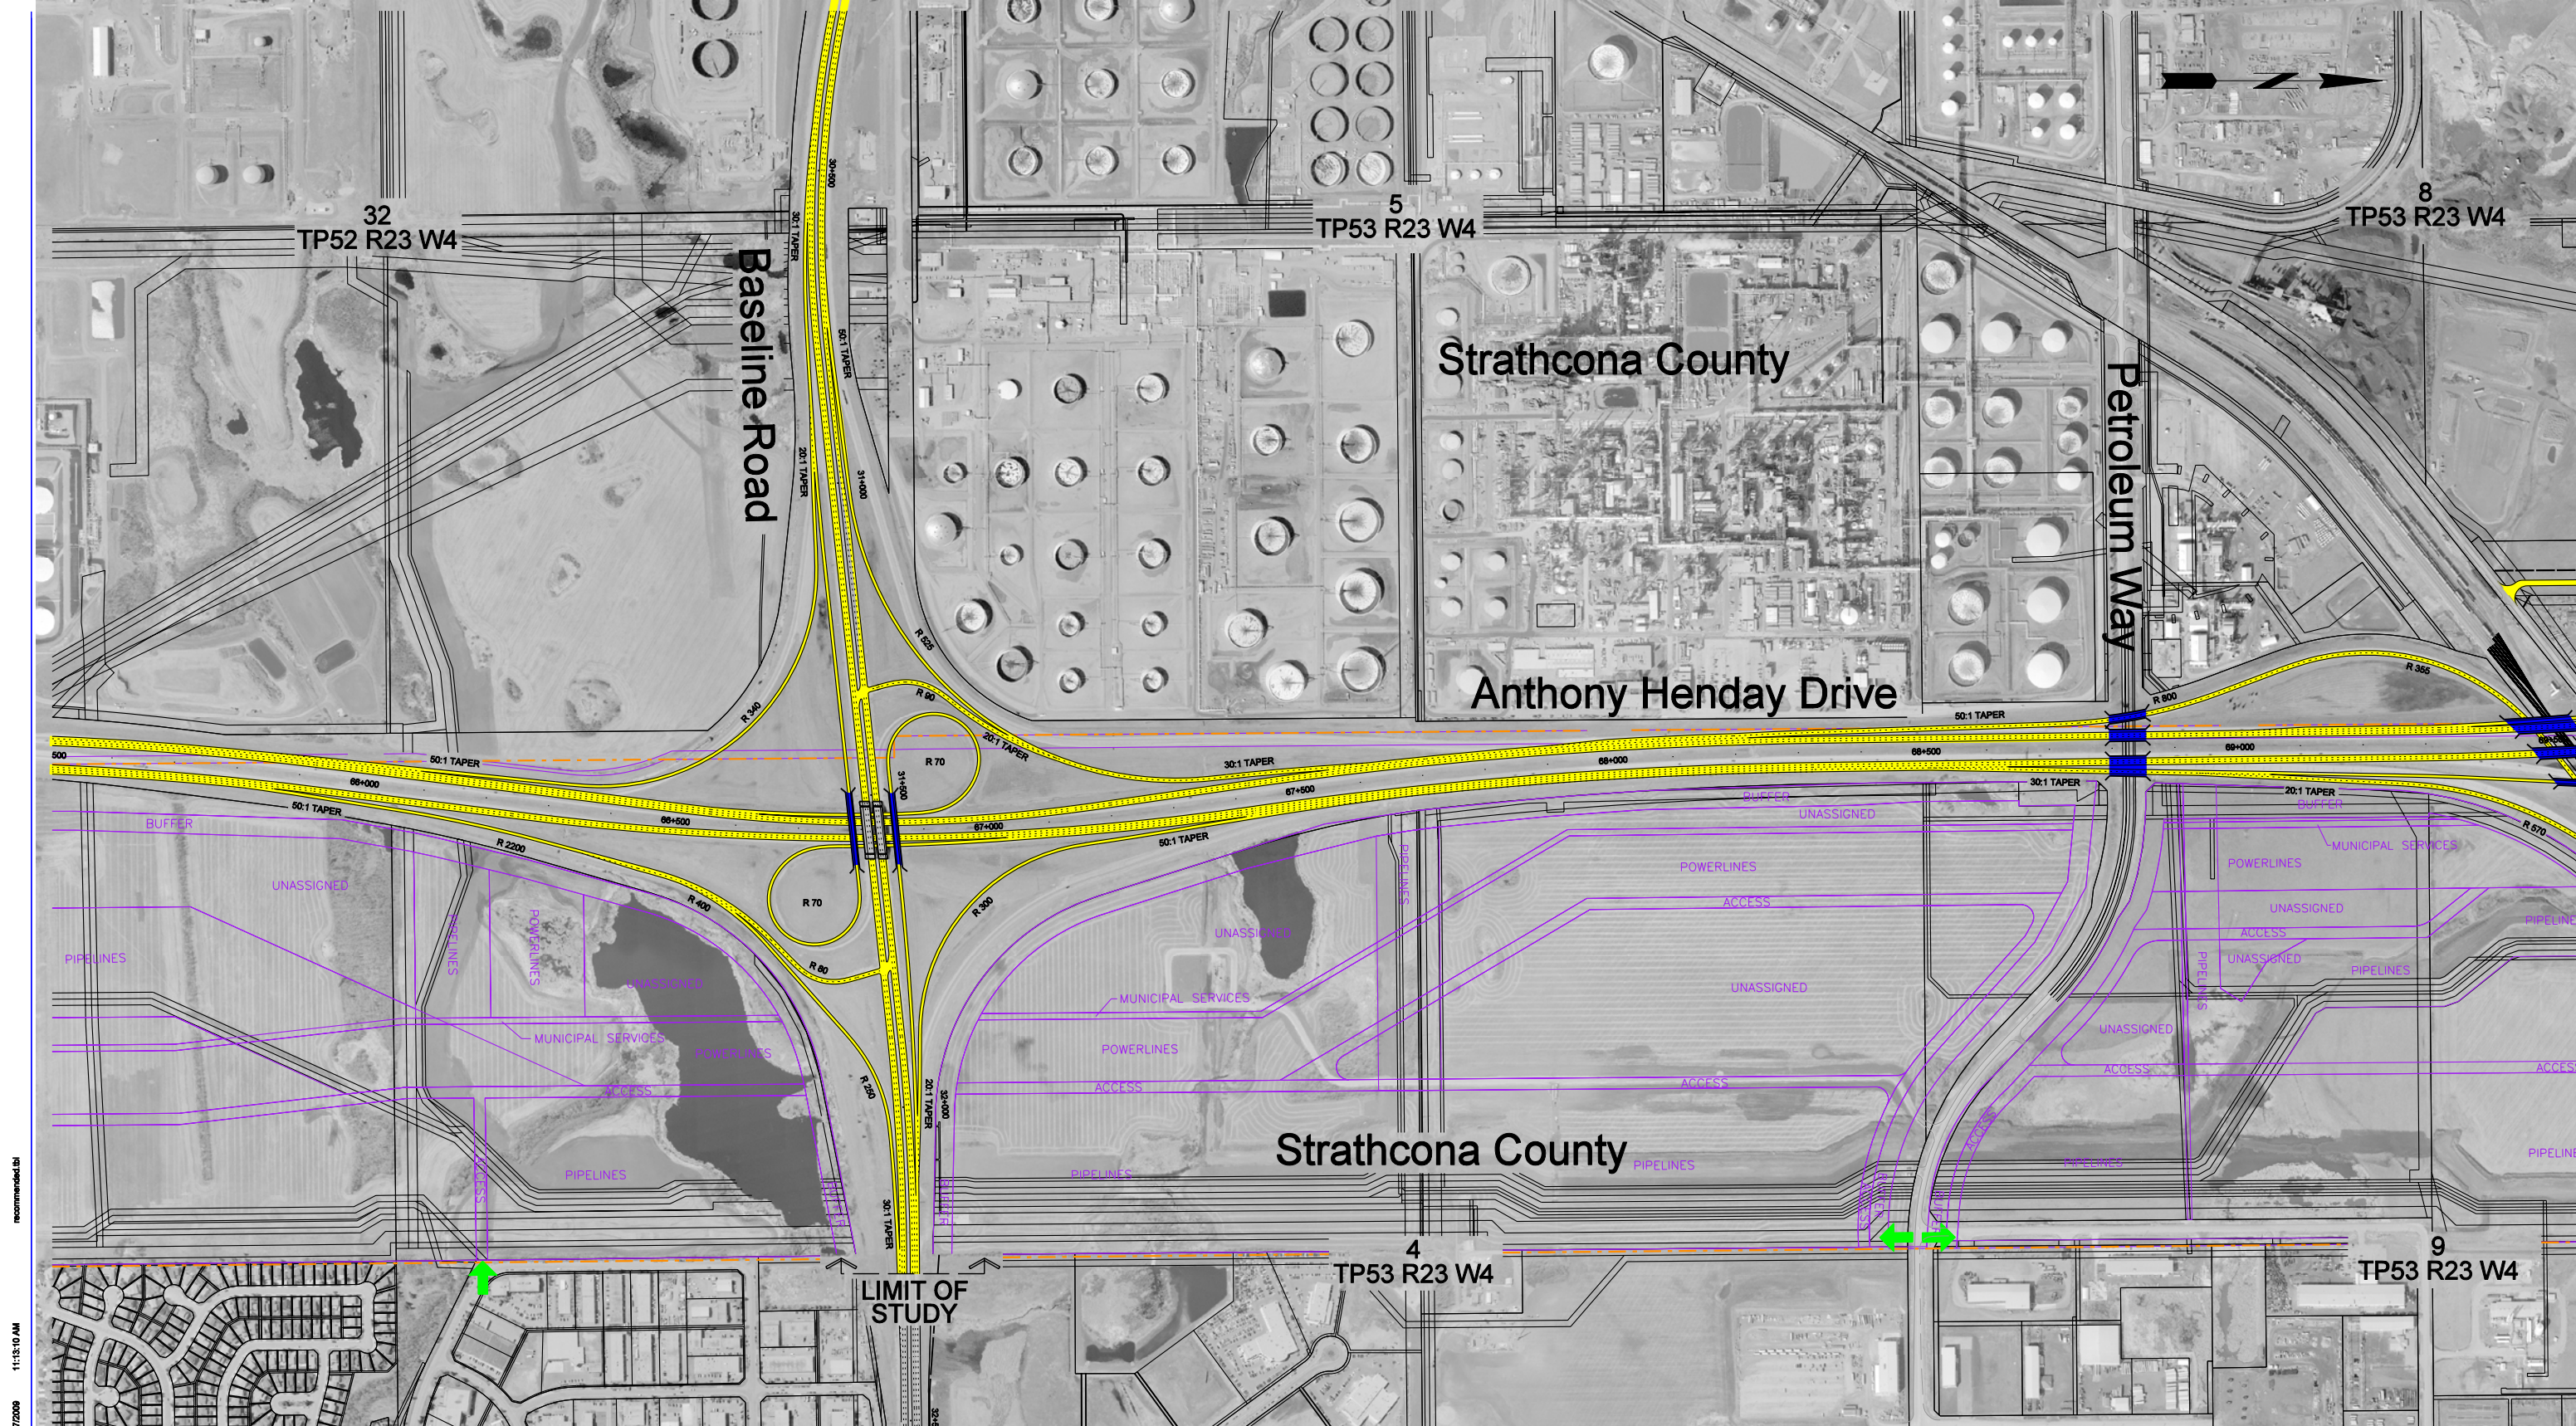


12/17/2009 11:13:10 AM recommended.tbl




Legend

PROPOSED ANTHONY HENDAY DRIVE
SERVICE ROAD
R-O-W REQUIRED
ACCESS REQUIREMENT

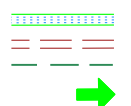


LAND USE AREAS
TRANSPORTATION AND UTILITY CORRIDOR (TUC)
PROPOSED ARTERIAL WALKWAY/M.U.T
CITY BOUNDARY

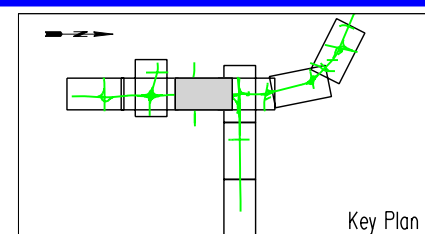

SCALE 1:10 000
75 50 0 100m 200m

Government of Alberta

Project Northeast Edmonton Ring Road
Title Functional Planning Study
30 Year (2041)
Figure No. P3368-5504

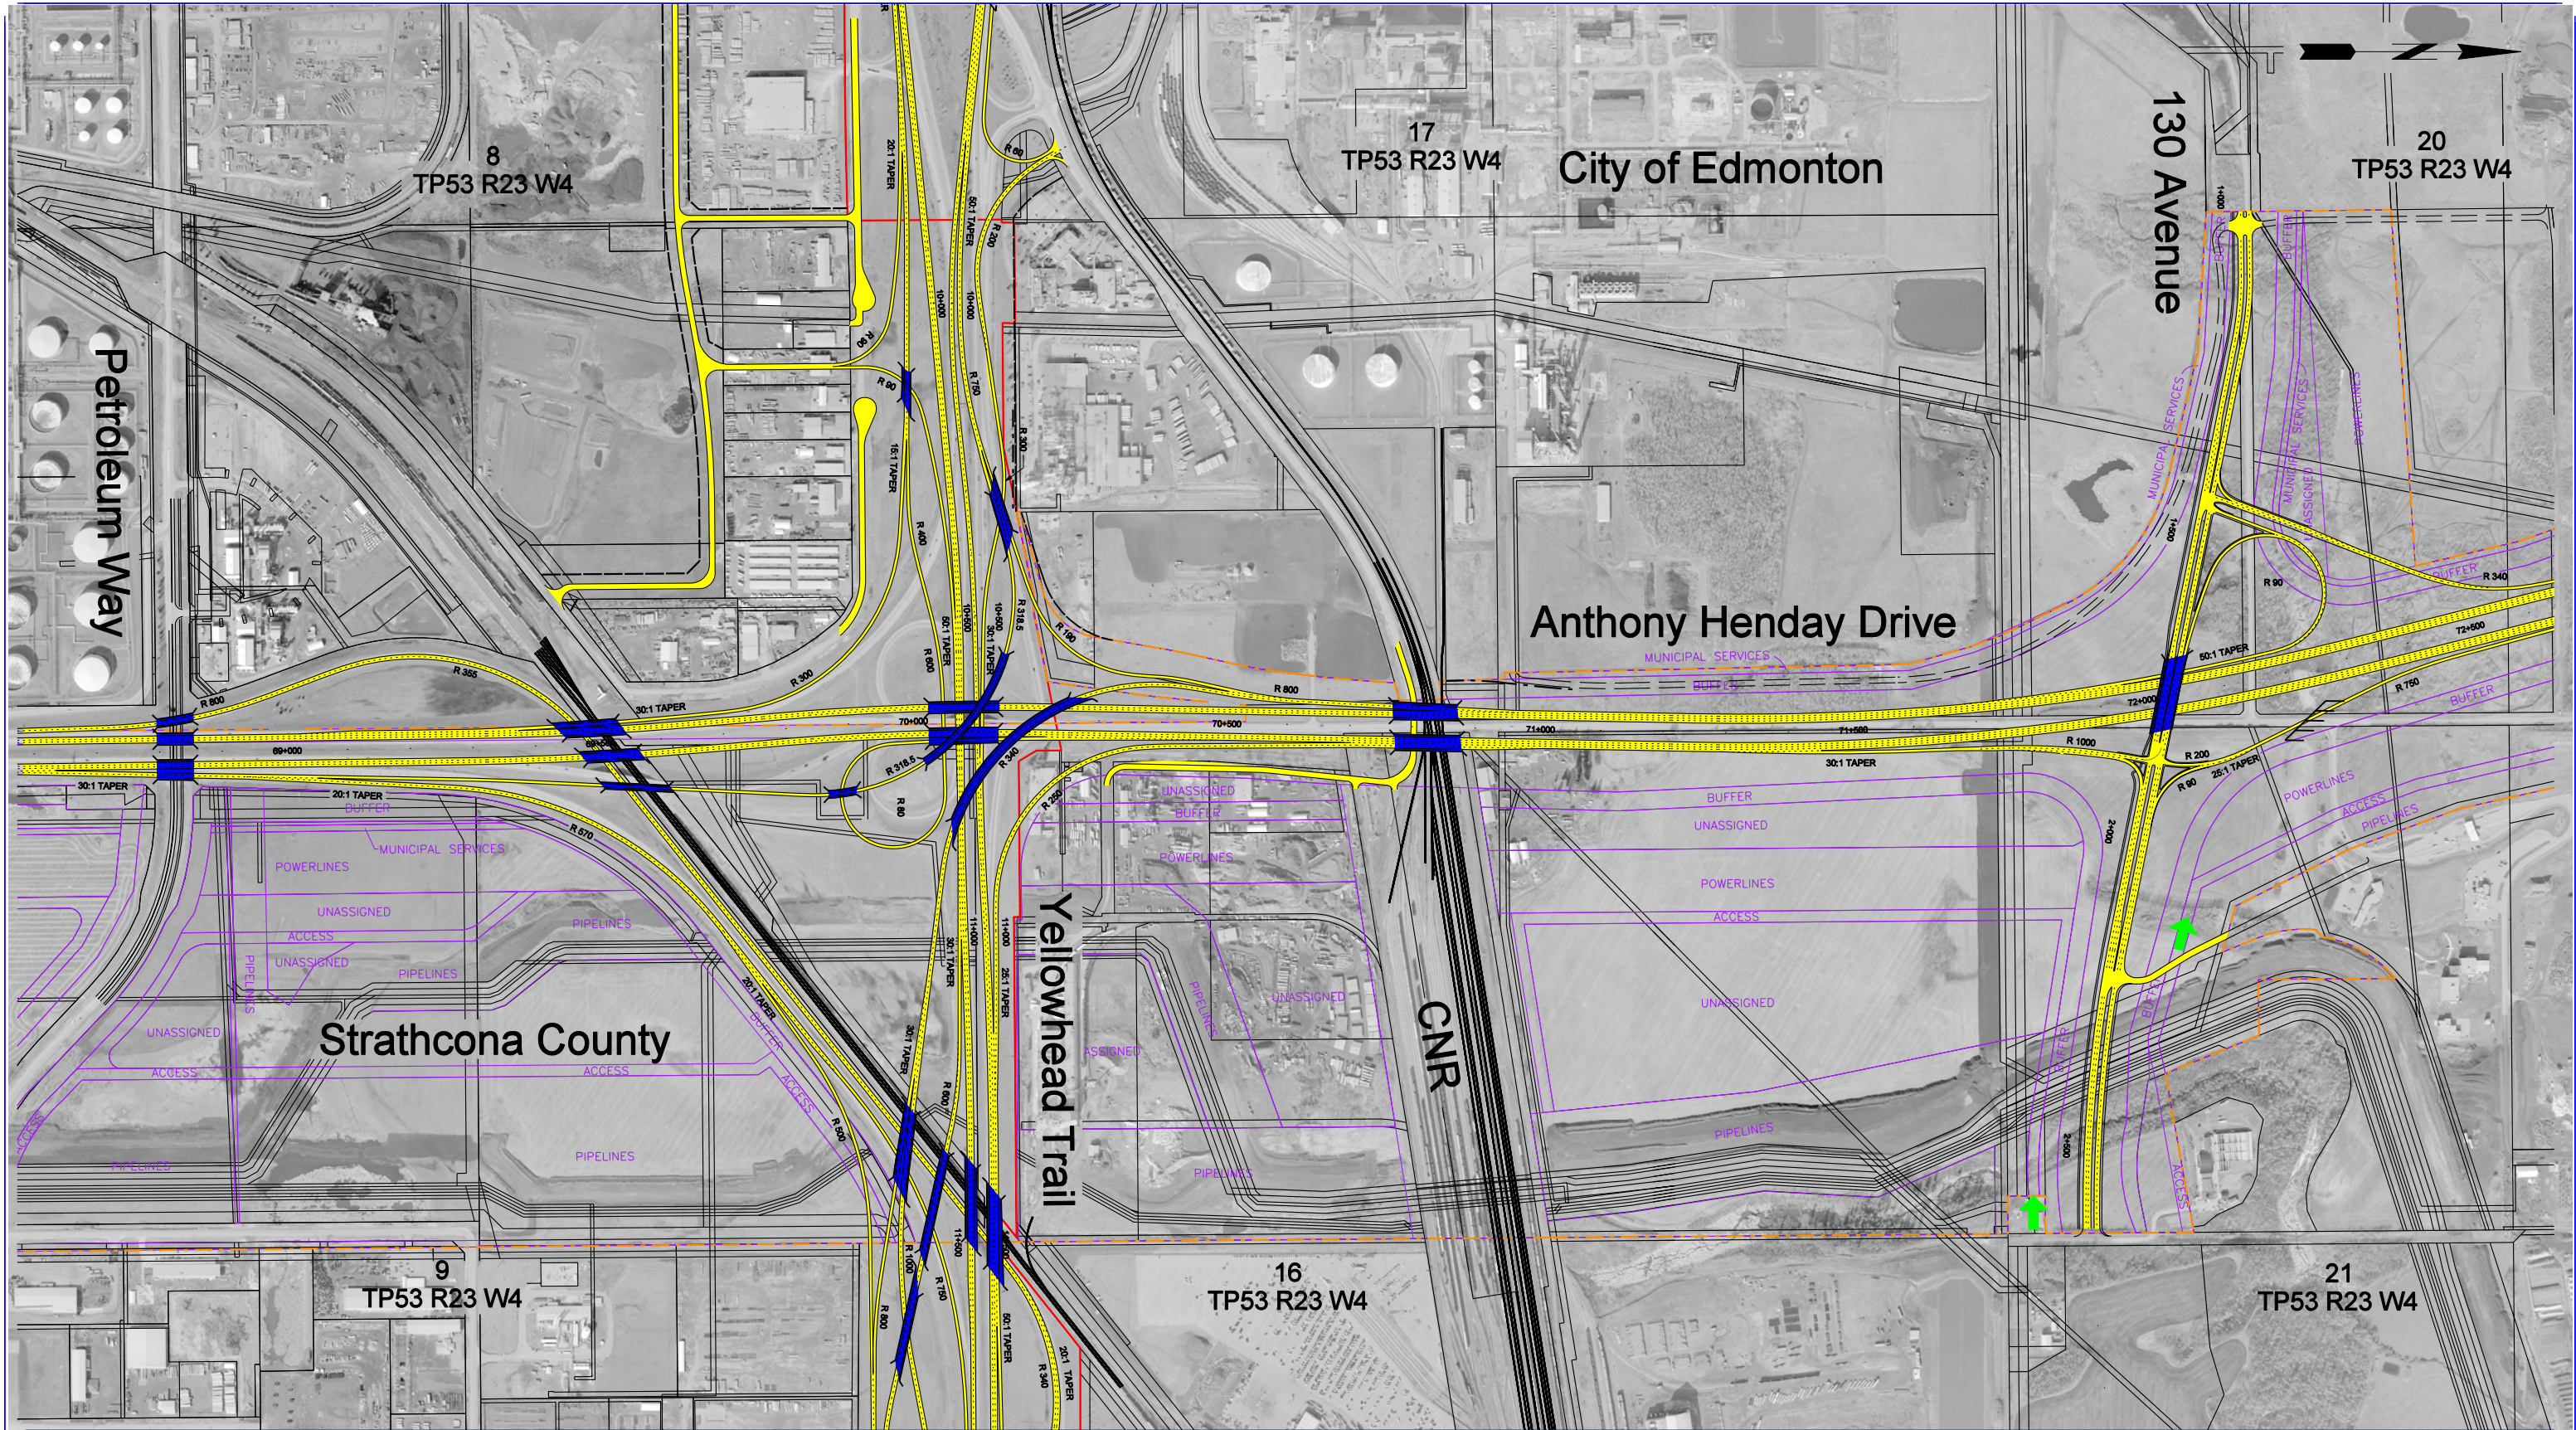


12/18/2009 7:34:39 AM ...30 Year 2041P3368-5505.dgn recommended.tbl





Legend

PROPOSED ANTHONY HENDAY DRIVE
SERVICE ROAD
R.O-W REQUIRED
ACCESS REQUIREMENT

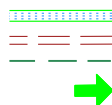


LAND USE AREAS
TRANSPORTATION AND UTILITY CORRIDOR (TUC)
PROPOSED ARTERIAL WALKWAY/M.U.T
CITY BOUNDARY

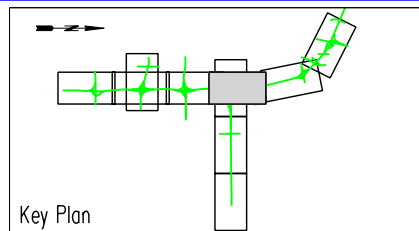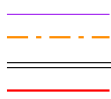

SCALE 1:10 000
75 50 0 100m 200m

Government of Alberta

Project Northeast Edmonton Ring Road
Title Functional Planning Study
30 Year (2041)
Figure No. P3368-5505

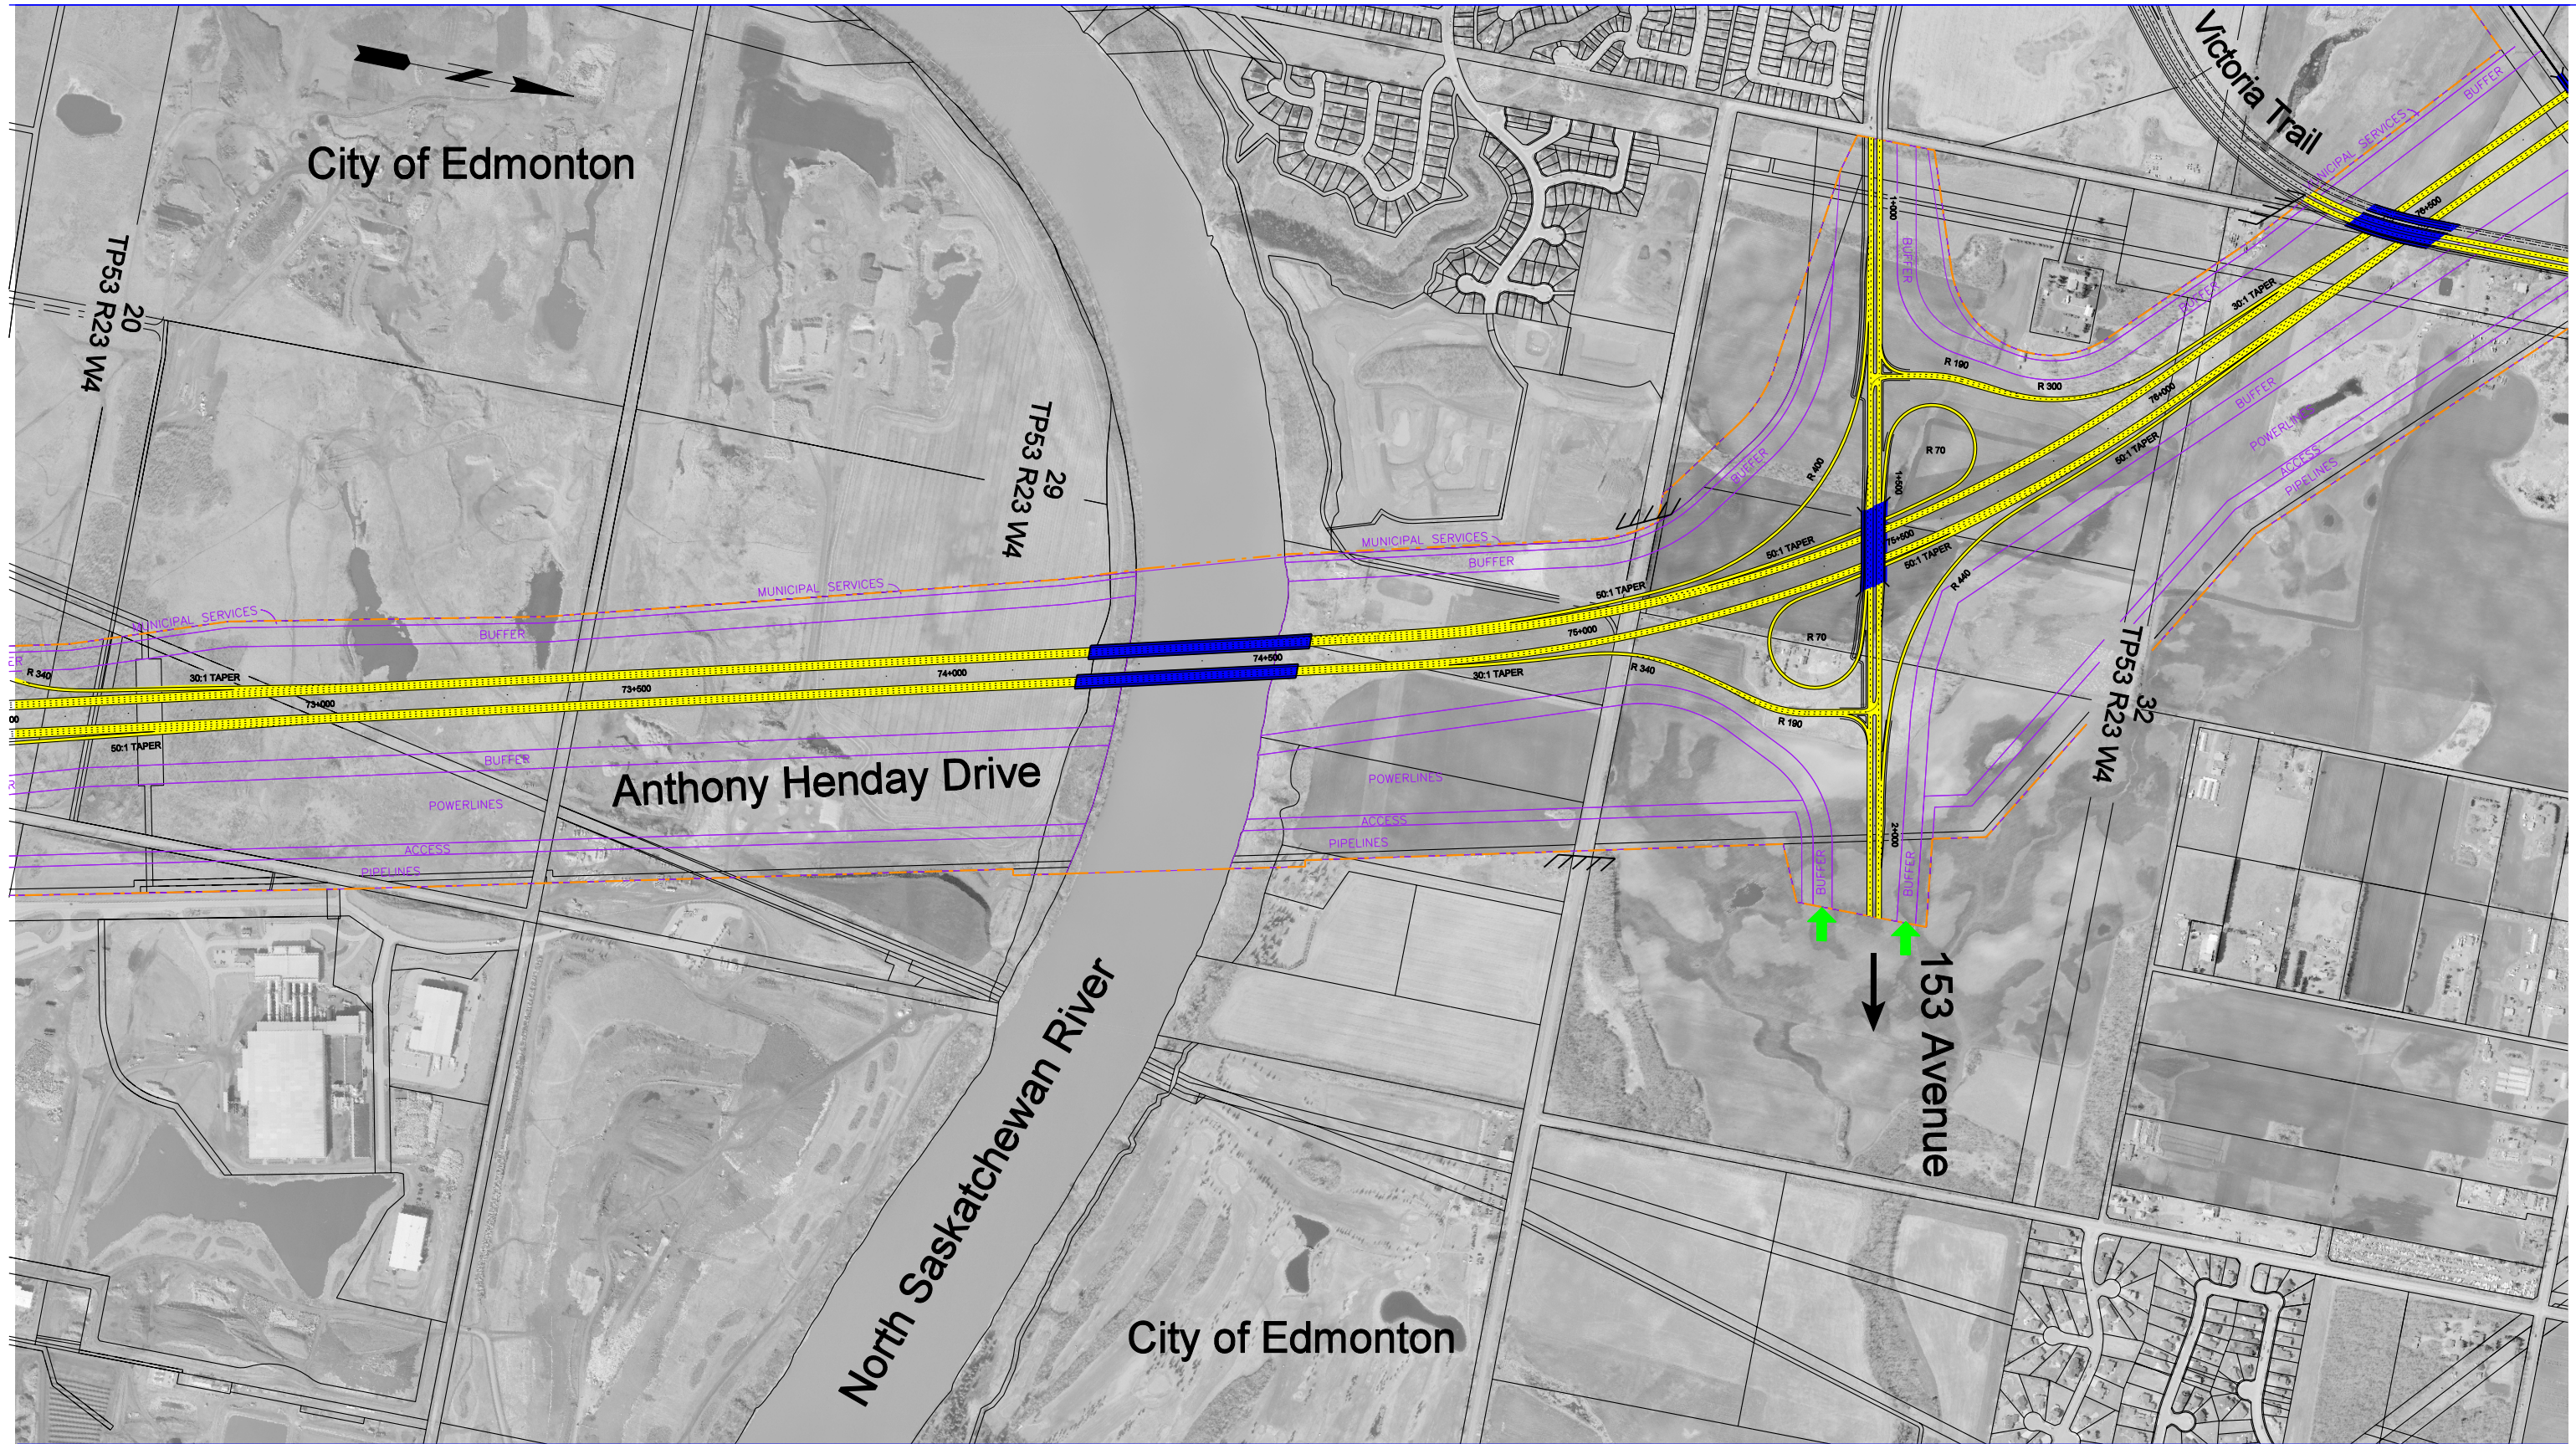


recommended.tbl
7:38:47 AM
12/18/2009
...90 Year 2041\P3368-5506.dgn





Legend

PROPOSED ANTHONY HENDAY DRIVE
SERVICE ROAD
R.O.-W REQUIRED
ACCESS REQUIREMENT

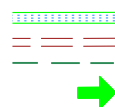


LAND USE AREAS
TRANSPORTATION AND UTILITY CORRIDOR (TUC)
PROPOSED ARTERIAL WALKWAY/M.U.T
CITY BOUNDARY

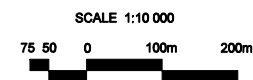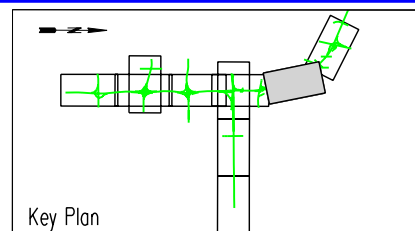

Government of Alberta


Project	Northeast Edmonton Ring Road
Title	Functional Planning Study 30 Year (2041)
Figure No.	P3368-5506

12/18/2009 11:59:54 AM ...130 Year 2041/P3368-5507.dgn recommended.tbl

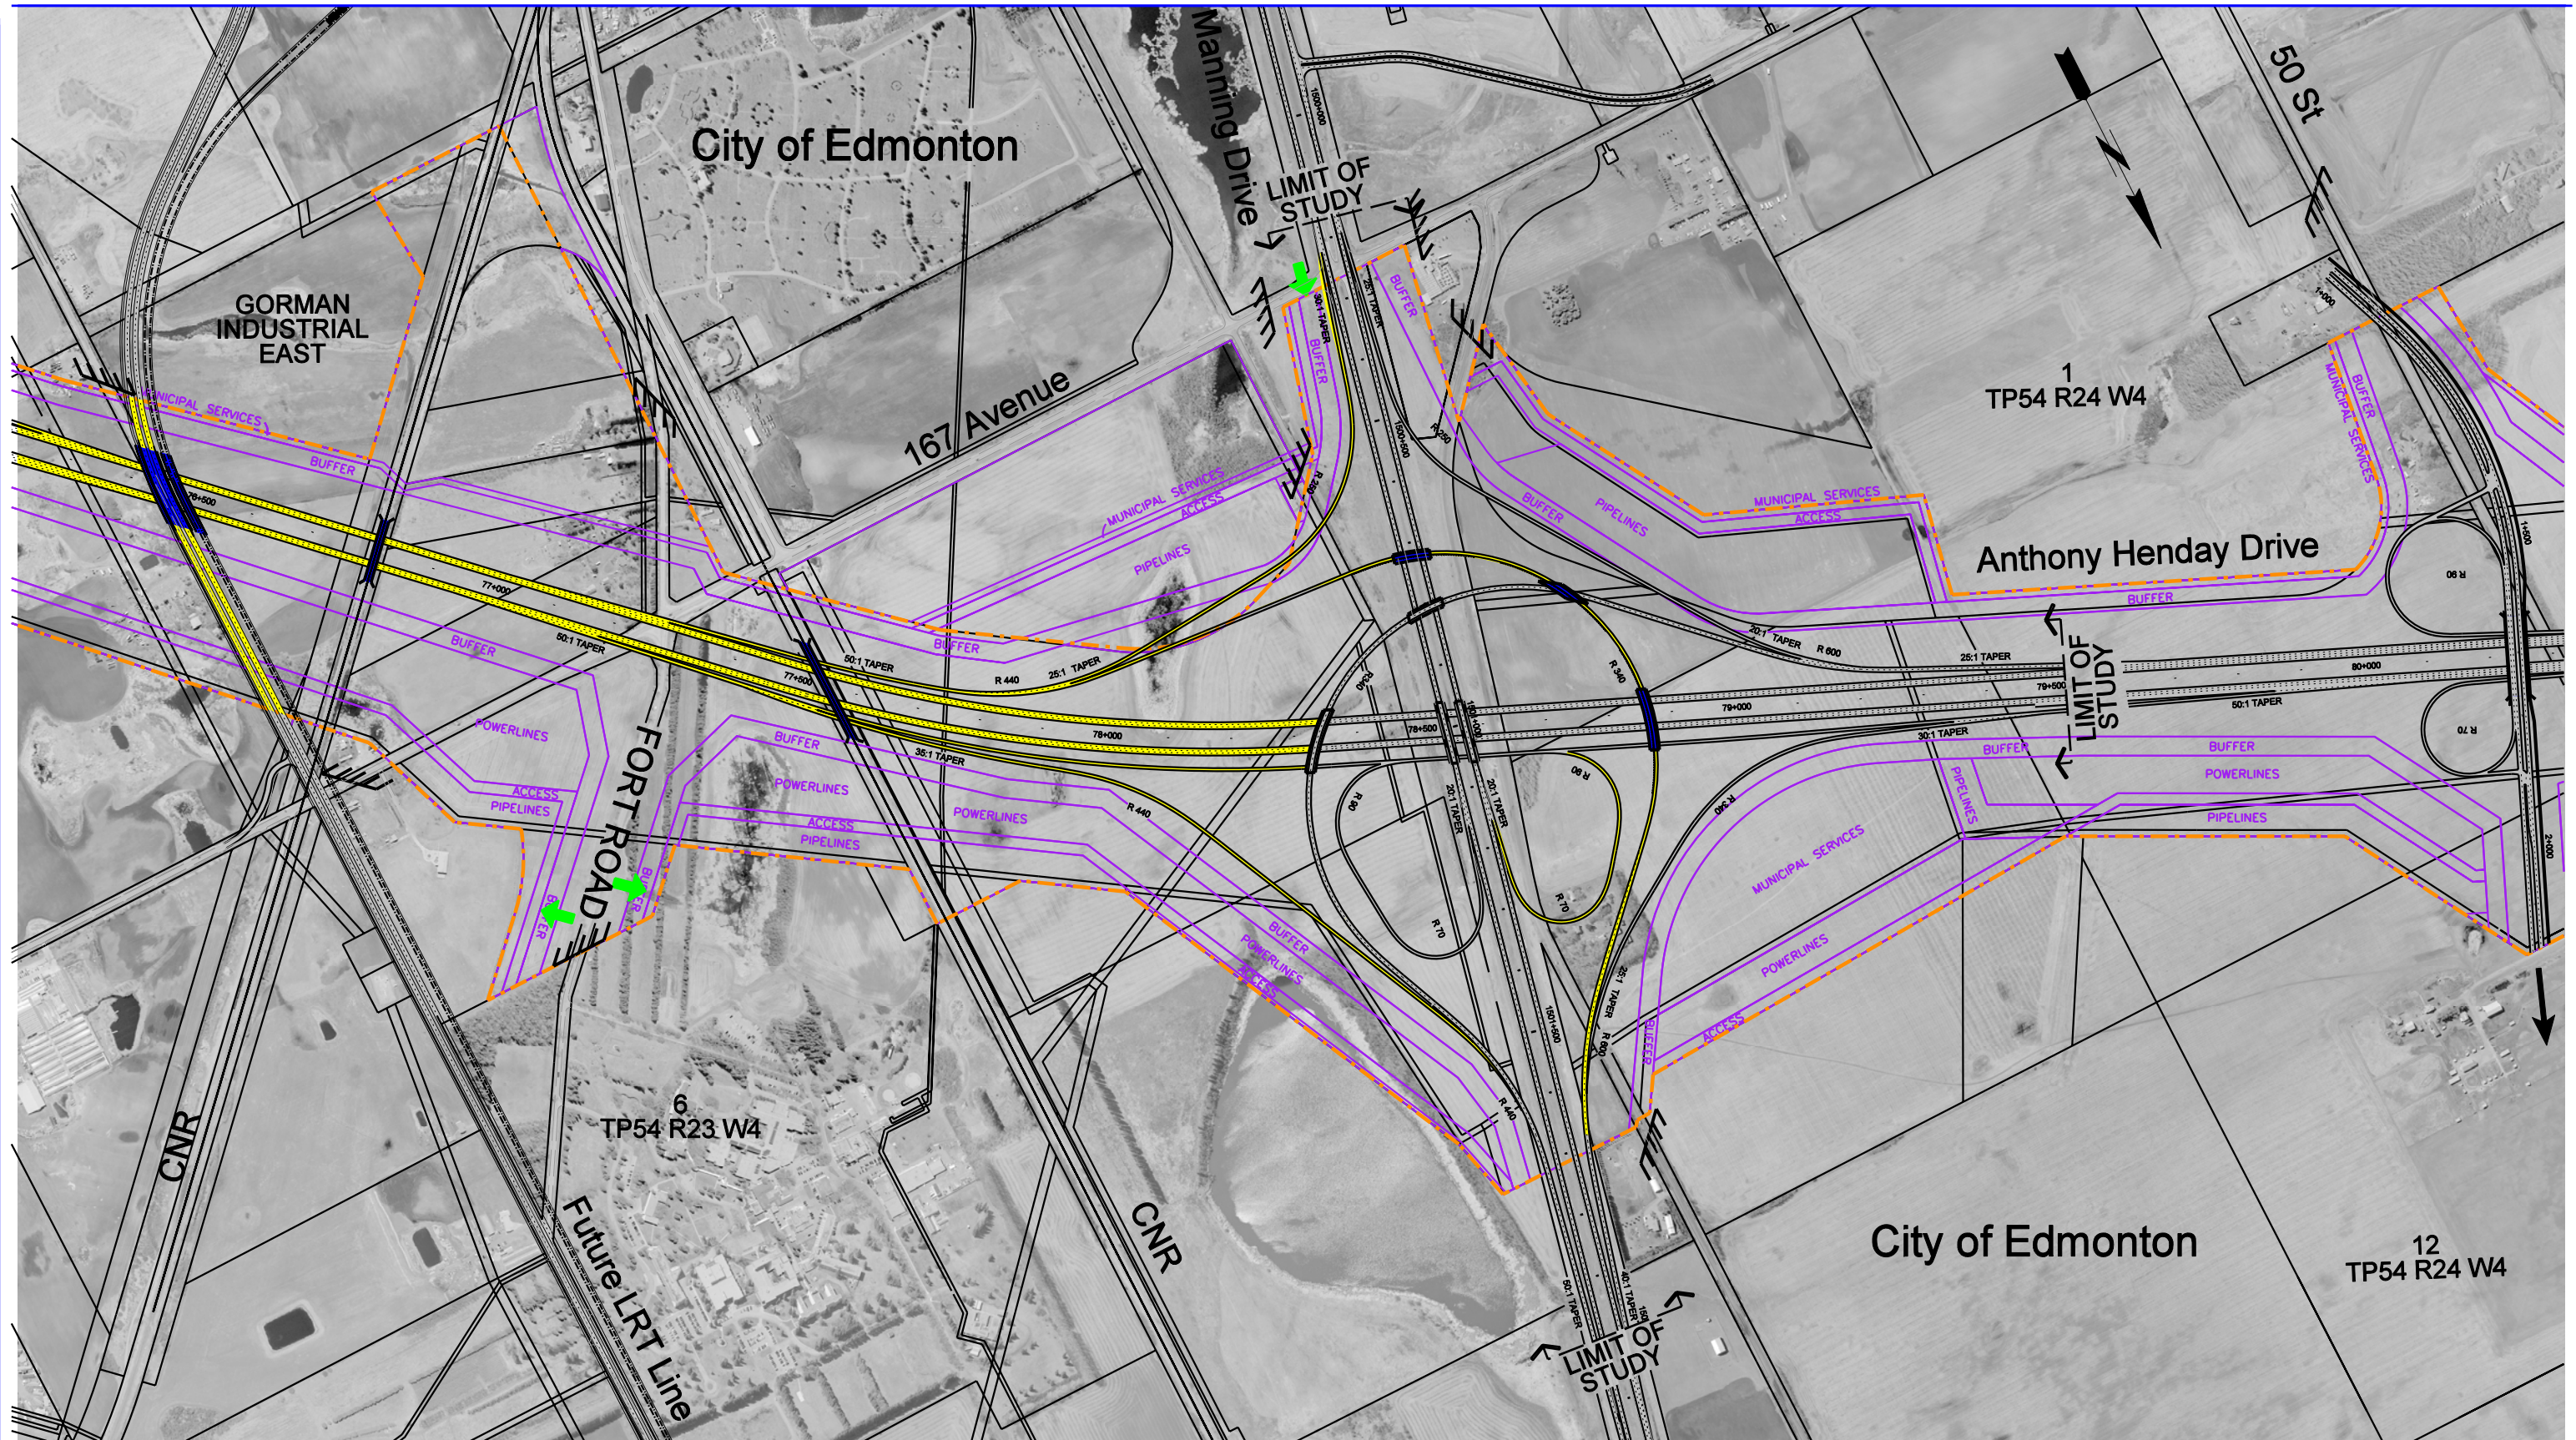


Legend

PROPOSED ANTHONY HENDAY DRIVE
SERVICE ROAD
R-O-W REQUIRED
ACCESS REQUIREMENT

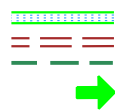


LAND USE AREAS
TRANSPORTATION AND UTILITY CORRIDOR (TUC)
PROPOSED ARTERIAL WALKWAY/M.U.T
CITY BOUNDARY

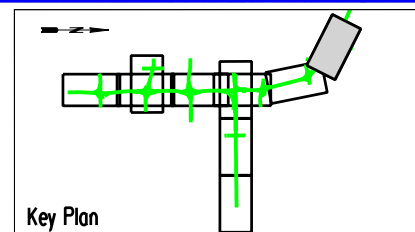

SCALE 1:10 000
75 50 0 100m 200m

Government
of Alberta

Project Northeast Edmonton Ring Road
Title Functional Planning Study
30 Year (2041)
Figure No. P3368-5507

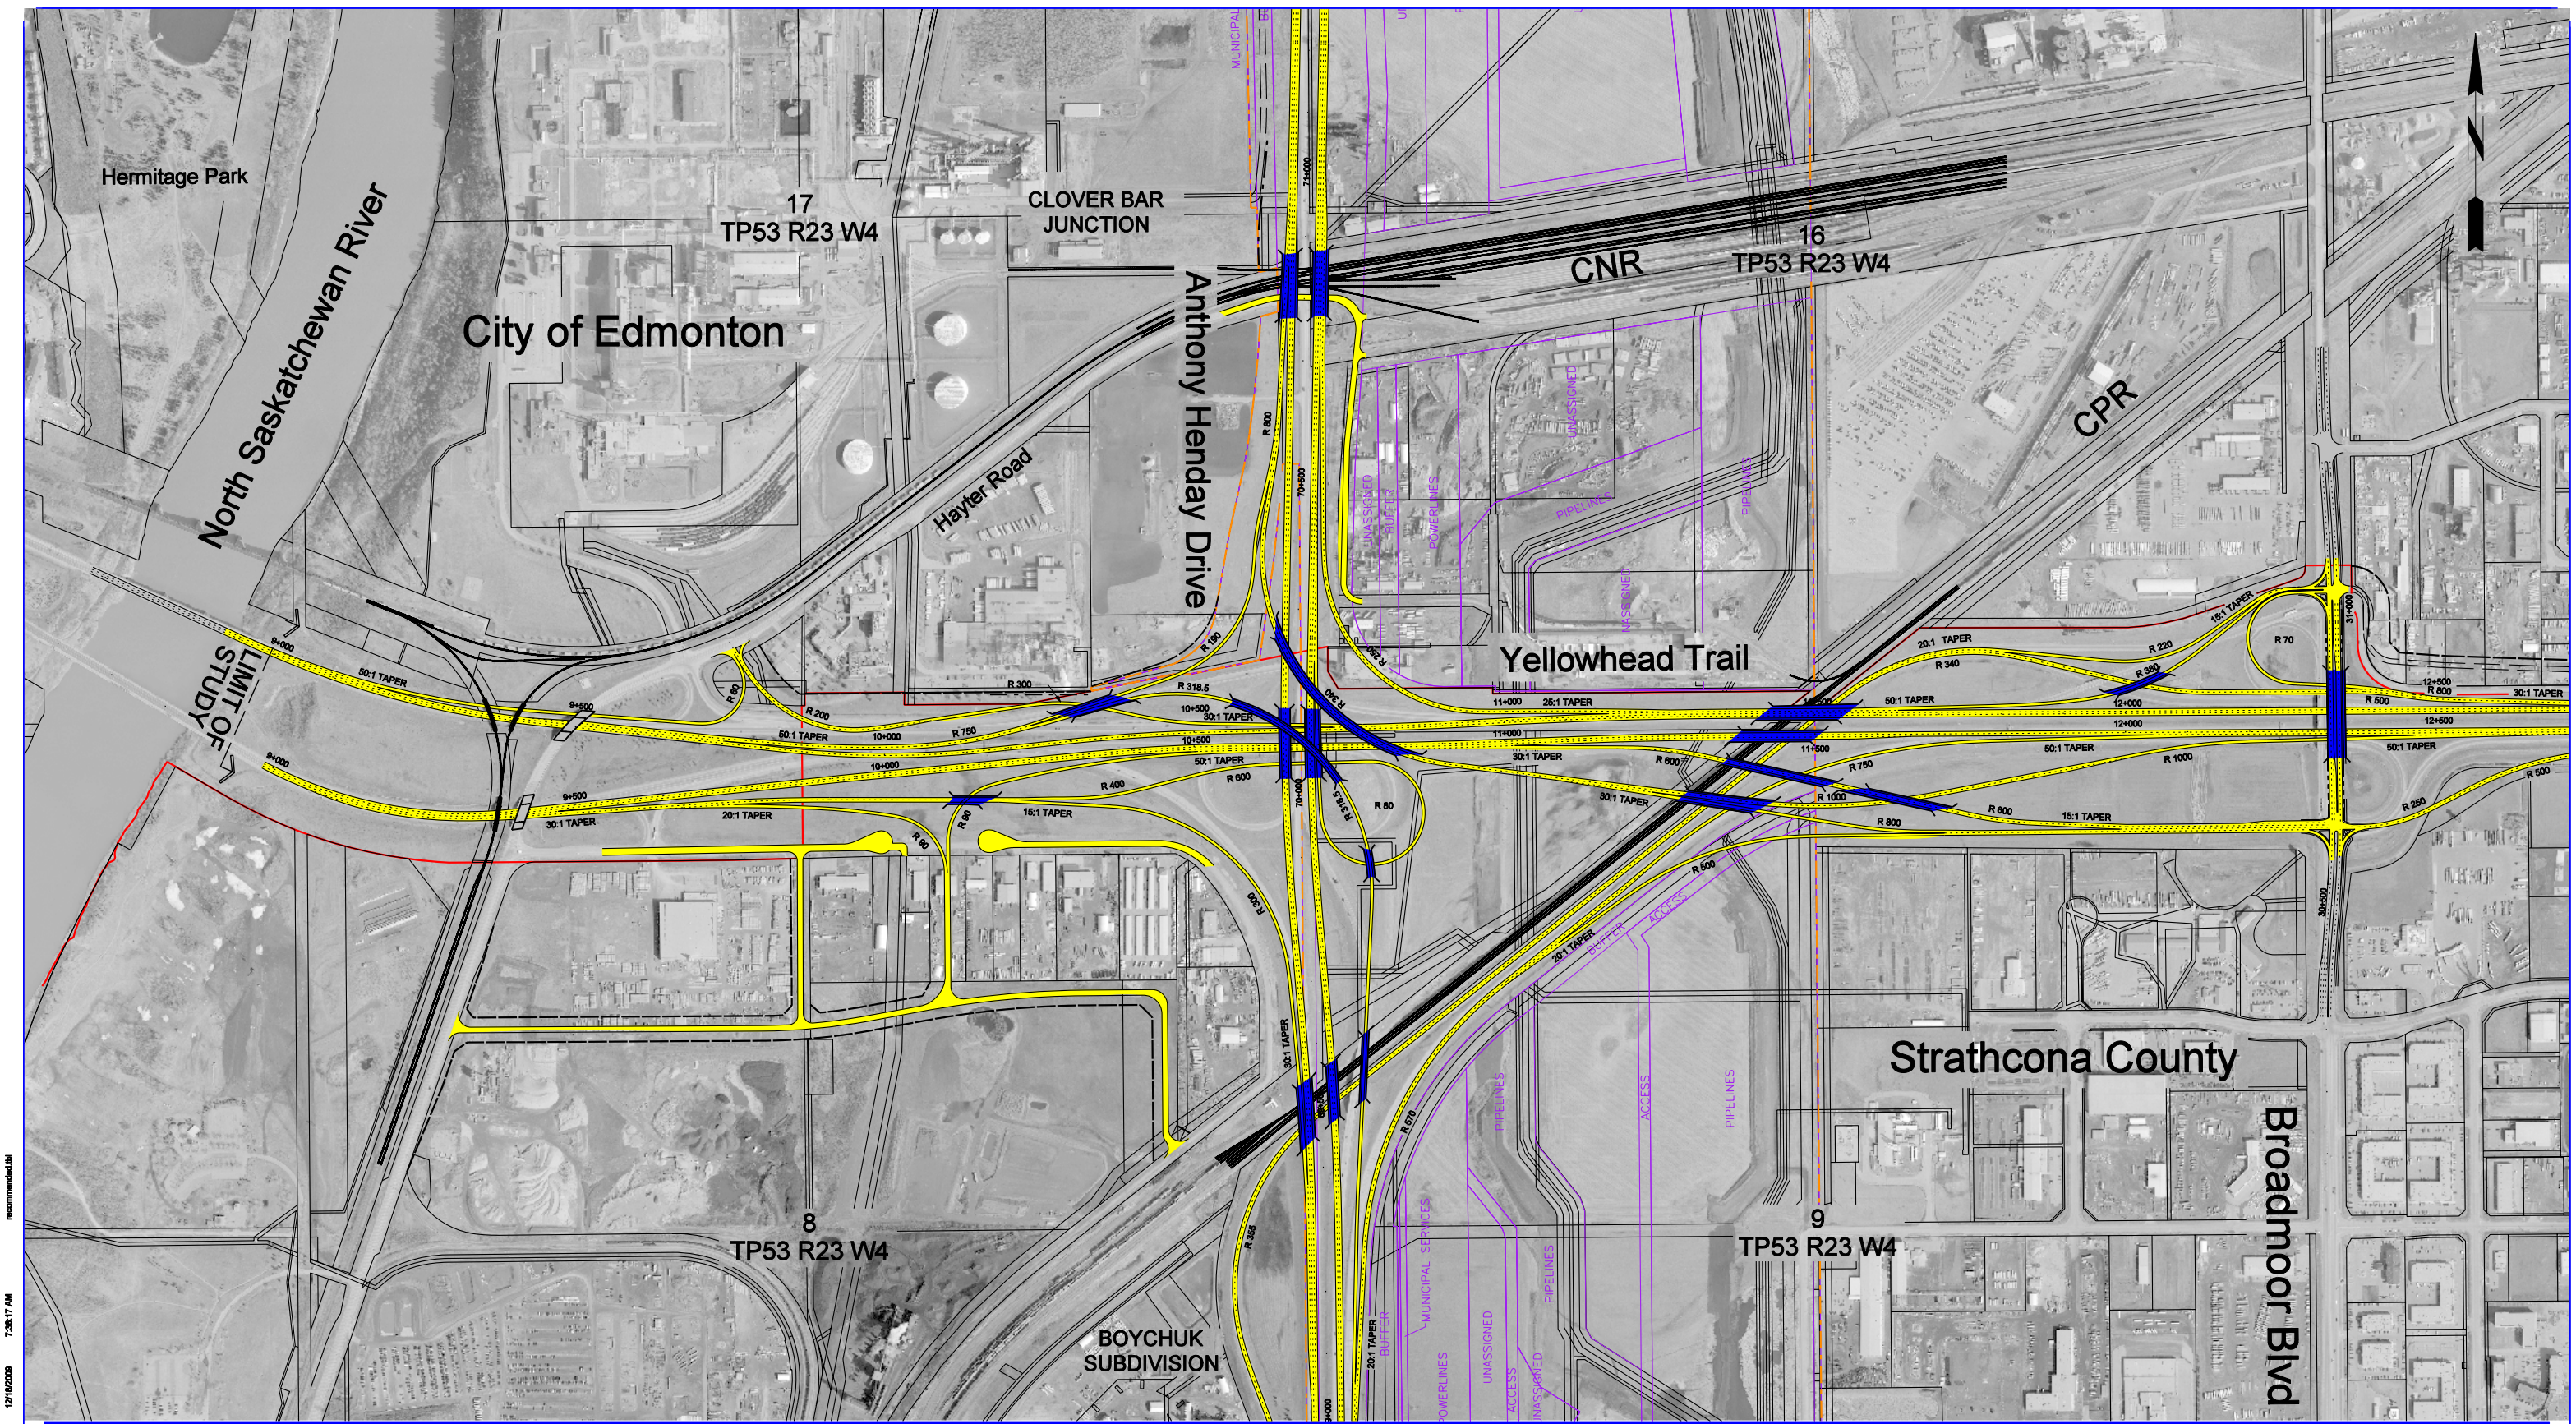


12/10/2009 7:38:17 AM recommended.tbl
...30 Year 2041P3368-5508.dgn






Legend

PROPOSED ANTHONY HENDAY DRIVE
SERVICE ROAD
R.O.-W REQUIRED
ACCESS REQUIREMENT

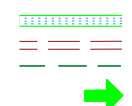


LAND USE AREAS
TRANSPORTATION AND UTILITY CORRIDOR (TUC)
PROPOSED ARTERIAL WALKWAY/M.U.T
CITY BOUNDARY

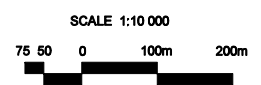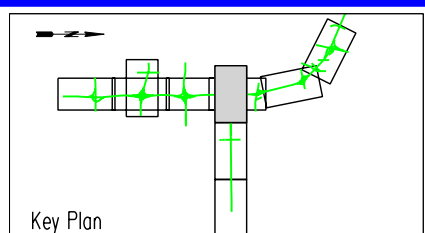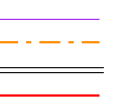

Government of Alberta

Project Northeast Edmonton Ring Road
Title Functional Planning Study
30 Year (2041)
Figure No. P3368-5508

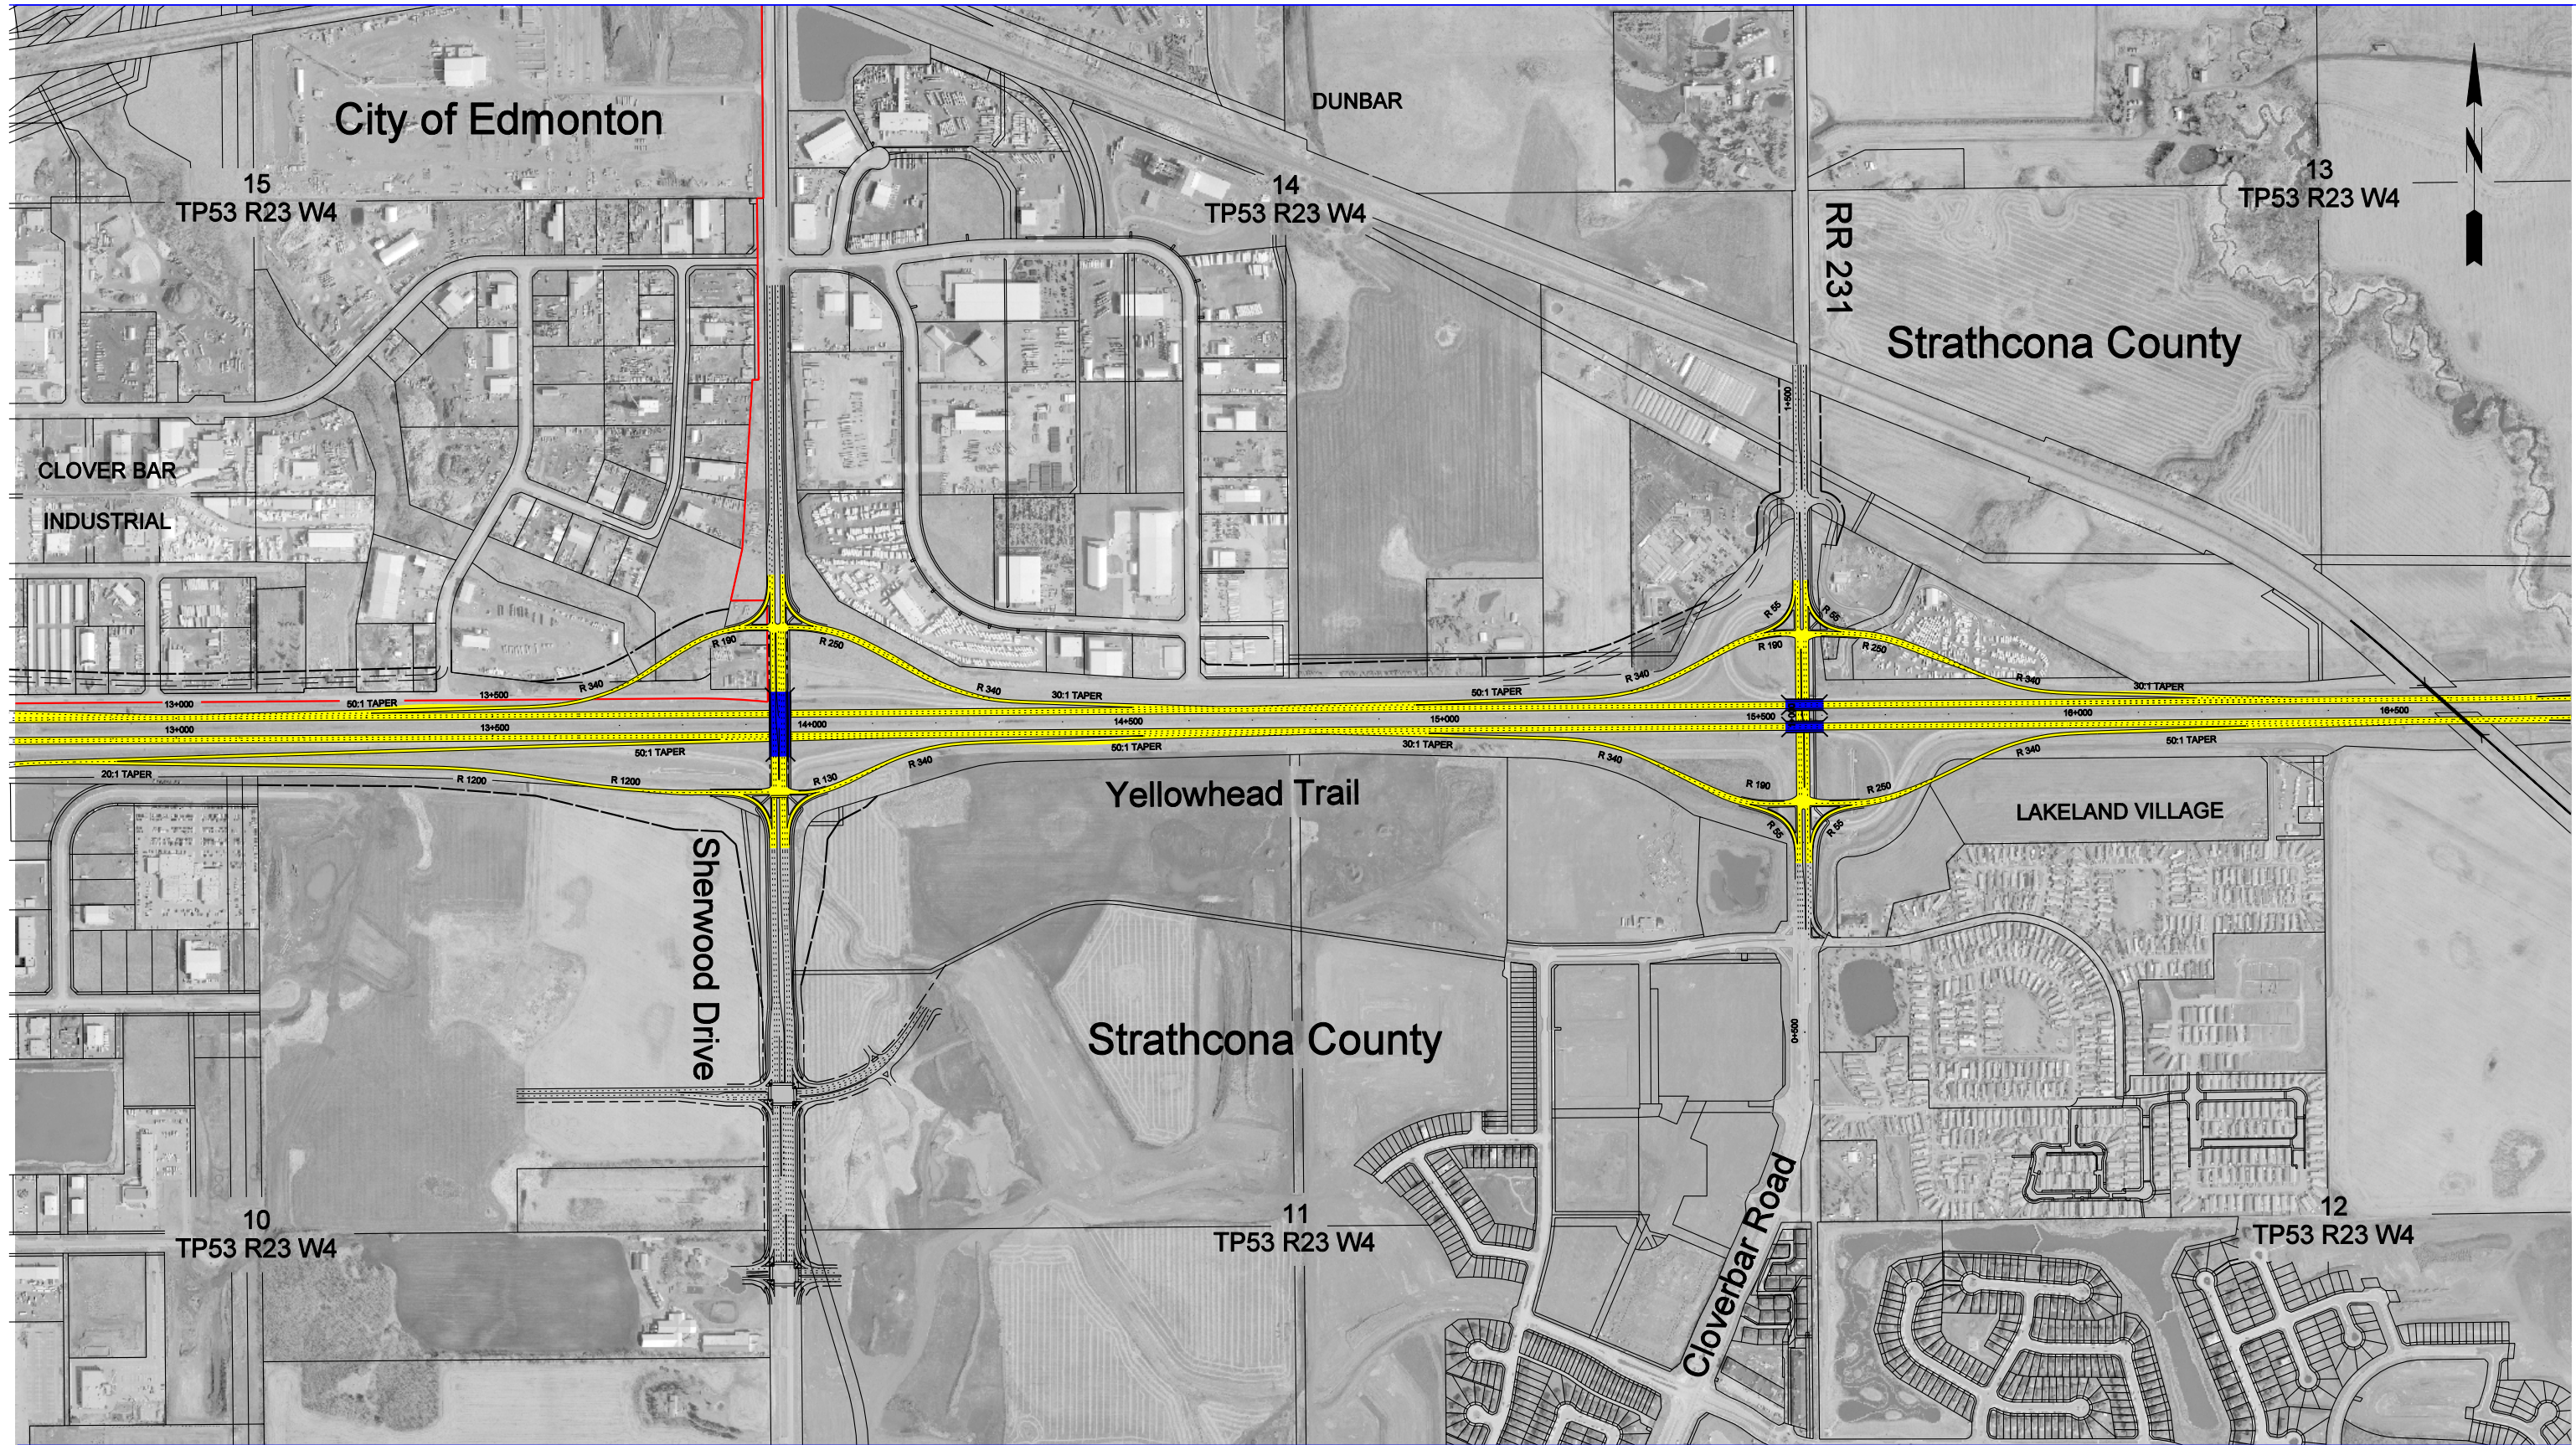


12/18/2009 7:36:17 AM recommended.tbl ..\30 Year 2041\P3368-5009.dgn





Legend

PROPOSED ANTHONY HENDAY DRIVE
SERVICE ROAD
R.O-W REQUIRED
ACCESS REQUIREMENT

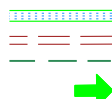

LAND USE AREAS
TRANSPORTATION AND UTILITY CORRIDOR (TUC)
PROPOSED ARTERIAL WALKWAY/M.U.T
CITY BOUNDARY

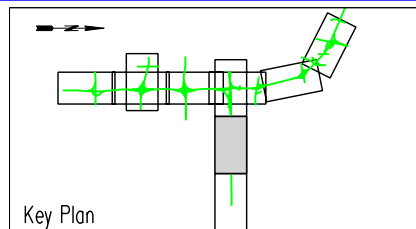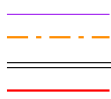

SCALE 1:10 000
75 50 0 100m 200m

Government
of Alberta

Project **Northeast Edmonton Ring Road**
Title **Functional Planning Study
30 Year (2041)**
Figure No. **P3368-5009**

