


PROCESS TO IIMS TO GIS MICROFILMED	BY DATE
PLAN DESCRIPTION	PLAN No. CONTRACT No. PLAN LOCATION
BAR CODE	COORDINATE DATA NAD 83 BASE LONGITUDE
	PHOTO No. TITLE SEARCH DATE GRAPHICS FILE
	DATE BY SURVEYED DESIGNED CHECKED DRAWN
	REVISION
	No. DATE



CONSULTANT
 JOB No. PLAN No.

 Stantec

**HIGHWAY 16
 FUNCTIONAL PLANNING STUDY
 FUTURE REALIGNMENT AT LLOYDMINSTER
 INTIAL STAGE**

REGION: CENTRAL PLAN No.: 13555075.M05 PROJECT: CONTRACT No.: SHEET: 5 of 10


 Saskatchewan Highways and Transportation

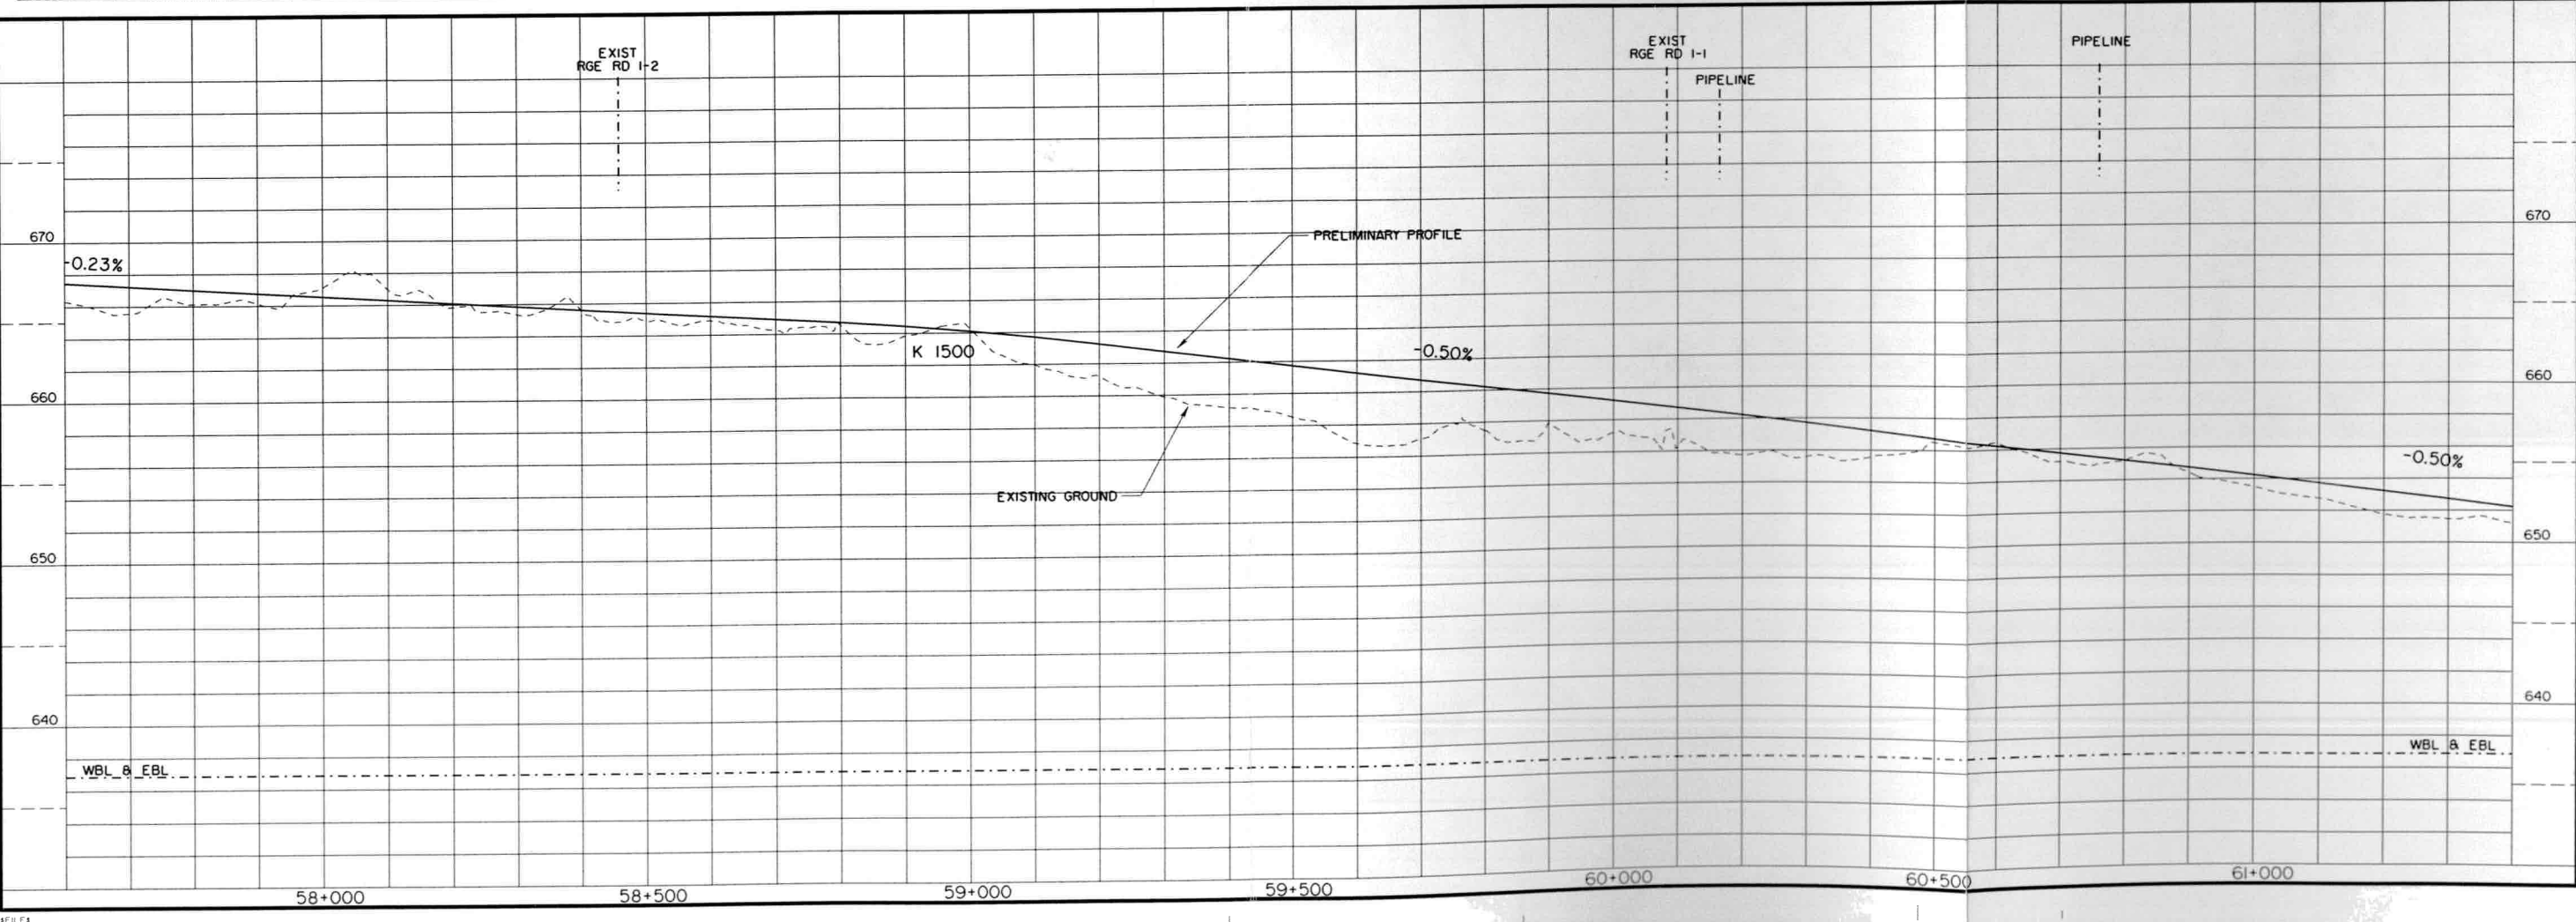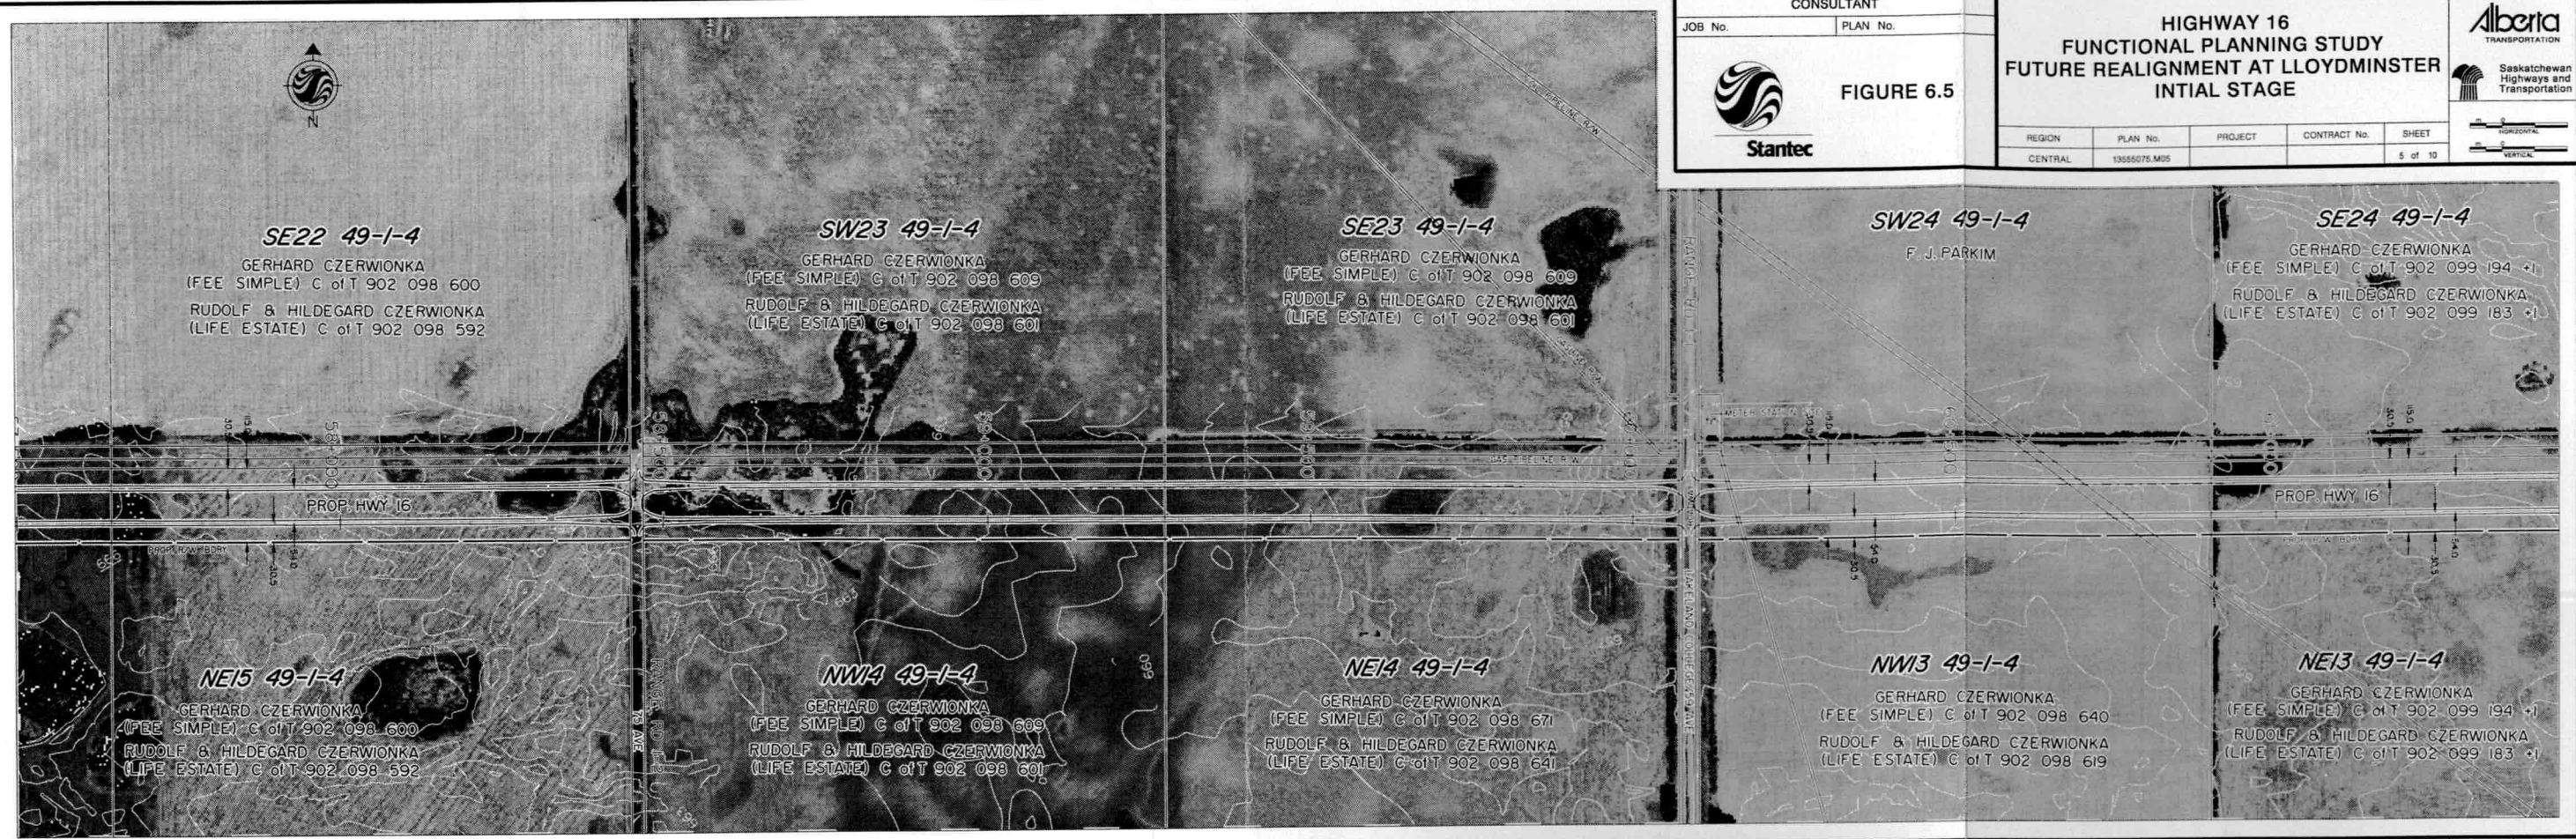

No.	REVISION	BY		DATE		SUNWEED	DESIGNED	CHECKED	DRAWN	PHOTO No.	TITLE SEARCH	DATE	GRAPHICS FILE	COORDINATE DATA		PLAN No.	CONTRACT No.	PLAN LOCATION	BAR CODE	PLAN DESCRIPTION	PROCESS		DATE
		BY	DATE	TO DIMS	TO GIS									TO DIMS	TO GIS								

CONSULTANT
 JOB No. 135-65075 PLAN No. ALTA-ACCESS.DG


 Stantec

**HIGHWAY 16
 FUNCTIONAL PLANNING STUDY
 FUTURE REALIGNMENT AT LLOYDMINSTER
 RECOMMENDED ALIGNMENT - ALBERTA**

Alberta TRANSPORTATION
 Saskatchewan Highways and Transportation

REGION	PLAN No.	PROJECT	CONTRACT No.	SHEET
CENTRAL	ACCESS-ALTA.DGN	13565075		1 of 2

SCALE 1:40000
 NORTH
 EAST

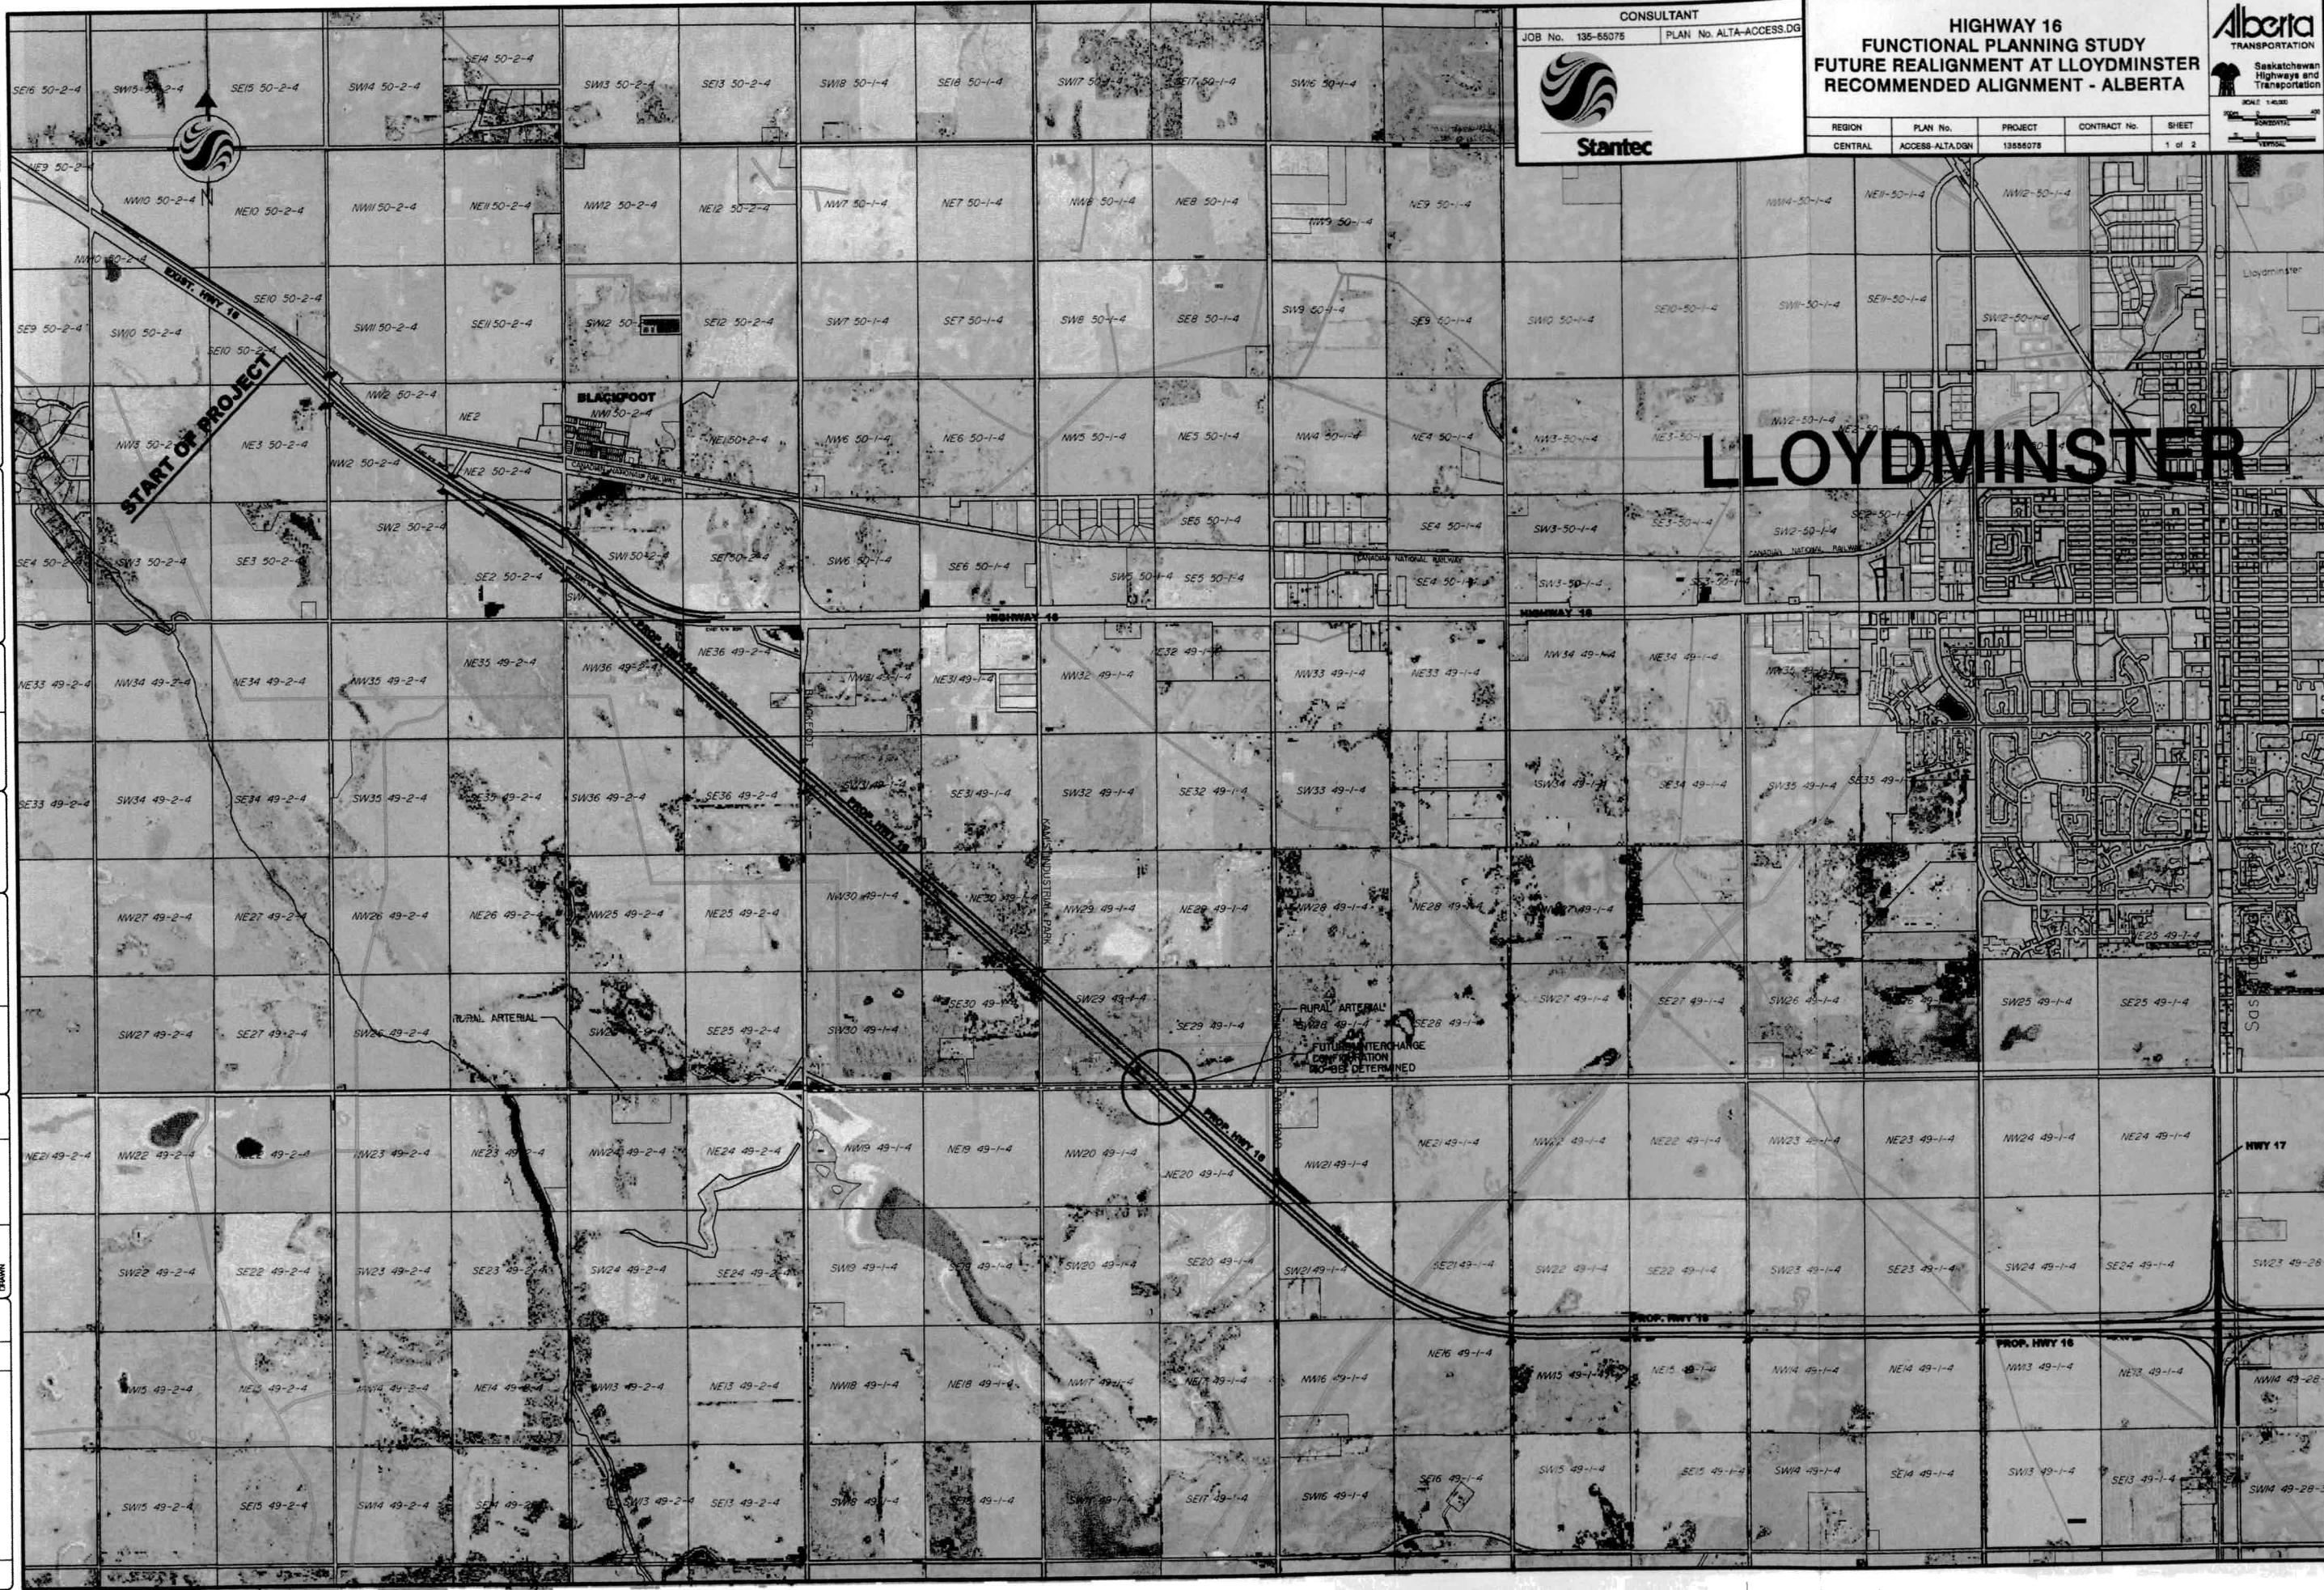

LLOYDMINSTER

HWY 17

PROP. HWY 16

PROP. HWY 16

START OF PROJECT

BLACFOOT

FUTURE INTERCHANGE CONSTRUCTION TO BE DETERMINED

RURAL ARTERIAL

RURAL ARTERIAL



SE22 49-1-4

GERHARD CZERWIONKA
(FEE SIMPLE) C of T 902 098 600
RUDOLF & HILDEGARD CZERWIONKA
(LIFE ESTATE) C of T 902 098 592

SW23 49-1-4

GERHARD CZERWIONKA
(FEE SIMPLE) C of T 902 098 609
RUDOLF & HILDEGARD CZERWIONKA
(LIFE ESTATE) C of T 902 098 601

SE23 49-1-4

GERHARD CZERWIONKA
(FEE SIMPLE) C of T 902 098 609
RUDOLF & HILDEGARD CZERWIONKA
(LIFE ESTATE) C of T 902 098 601

SW24 49-1-4

F. J. FARKIM

SE24 49-1-4

GERHARD CZERWIONKA
(FEE SIMPLE) C of T 902 099 194 +1
RUDOLF & HILDEGARD CZERWIONKA
(LIFE ESTATE) C of T 902 099 183 +1

NE15 49-1-4

GERHARD CZERWIONKA
(FEE SIMPLE) C of T 902 098 600
RUDOLF & HILDEGARD CZERWIONKA
(LIFE ESTATE) C of T 902 098 592

NW14 49-1-4

GERHARD CZERWIONKA
(FEE SIMPLE) C of T 902 098 609
RUDOLF & HILDEGARD CZERWIONKA
(LIFE ESTATE) C of T 902 098 601

NE14 49-1-4

GERHARD CZERWIONKA
(FEE SIMPLE) C of T 902 098 671
RUDOLF & HILDEGARD CZERWIONKA
(LIFE ESTATE) C of T 902 098 641

NW13 49-1-4

GERHARD CZERWIONKA
(FEE SIMPLE) C of T 902 098 640
RUDOLF & HILDEGARD CZERWIONKA
(LIFE ESTATE) C of T 902 098 619

NE13 49-1-4

GERHARD CZERWIONKA
(FEE SIMPLE) C of T 902 099 194 +1
RUDOLF & HILDEGARD CZERWIONKA
(LIFE ESTATE) C of T 902 099 183 +1

PROP. HWY 16

PROP. HWY 16


CONSULTANT

JOB No. _____ PLAN No. _____



FIGURE 6.18

**HIGHWAY 16
FUNCTIONAL PLANNING STUDY
FUTURE REALIGNMENT AT LLOYDMINSTER
ULTIMATE STAGE**



REGION	PLAN No.	PROJECT	CONTRACT No.	SHEET
CENTRAL	13555078.M16			5 of 10

PROCESS TO IDMS TO GIS MICROFILMED	BY	DATE
BAR CODE		
COORDINATE DATA	PLAN No.	
	PLAN No.	
	CONTRACT No.	
	GRAPHICS FILE	
NAD 83		
BASE LONGITUDE		

14DATE1 14FILE1