


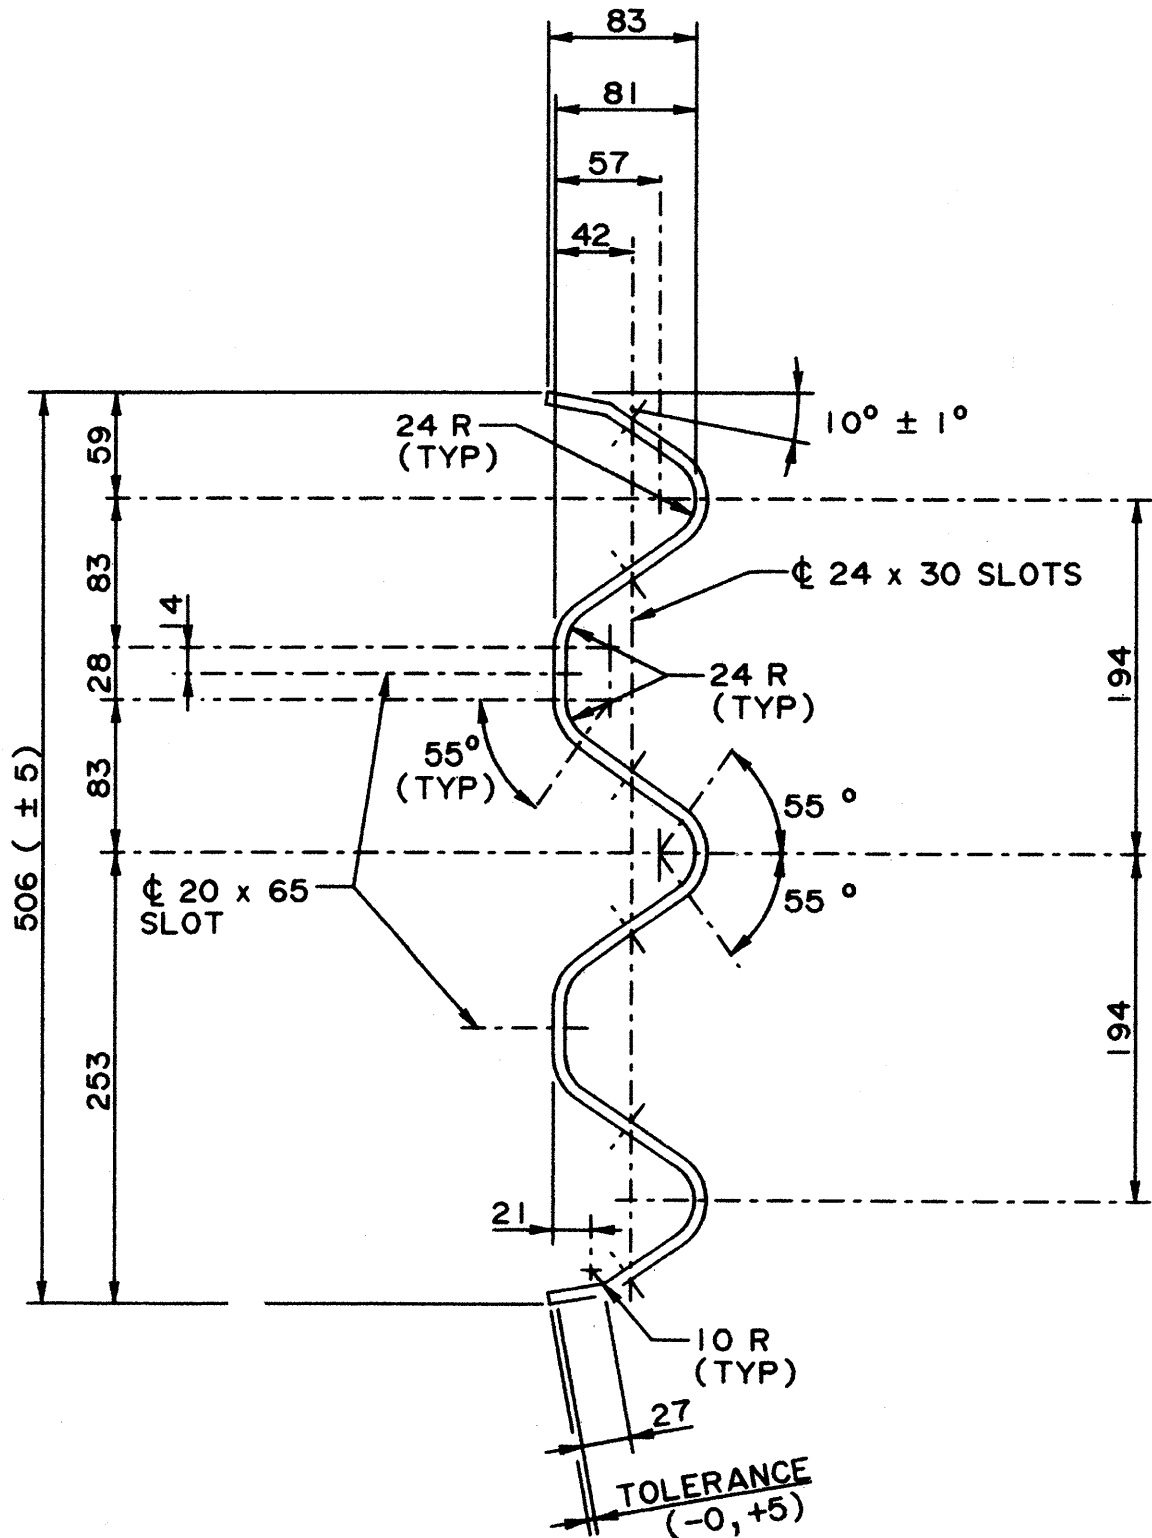

①

4					Alberta INFRASTRUCTURE TECHNICAL STANDARDS BRANCH
3					
2					
1					
NO	DATE	REVISIONS	BY	THRIE BEAM GUARDRAIL SHEET 2 OF 2	
DESIGNED	DATE	APPROVED DIRECTOR	SIGNATURE	DATE	PAGE
2000-06-20	BRIDGE ENGINEERING			June 20/00	
					DRAWING
					S-1645-00