


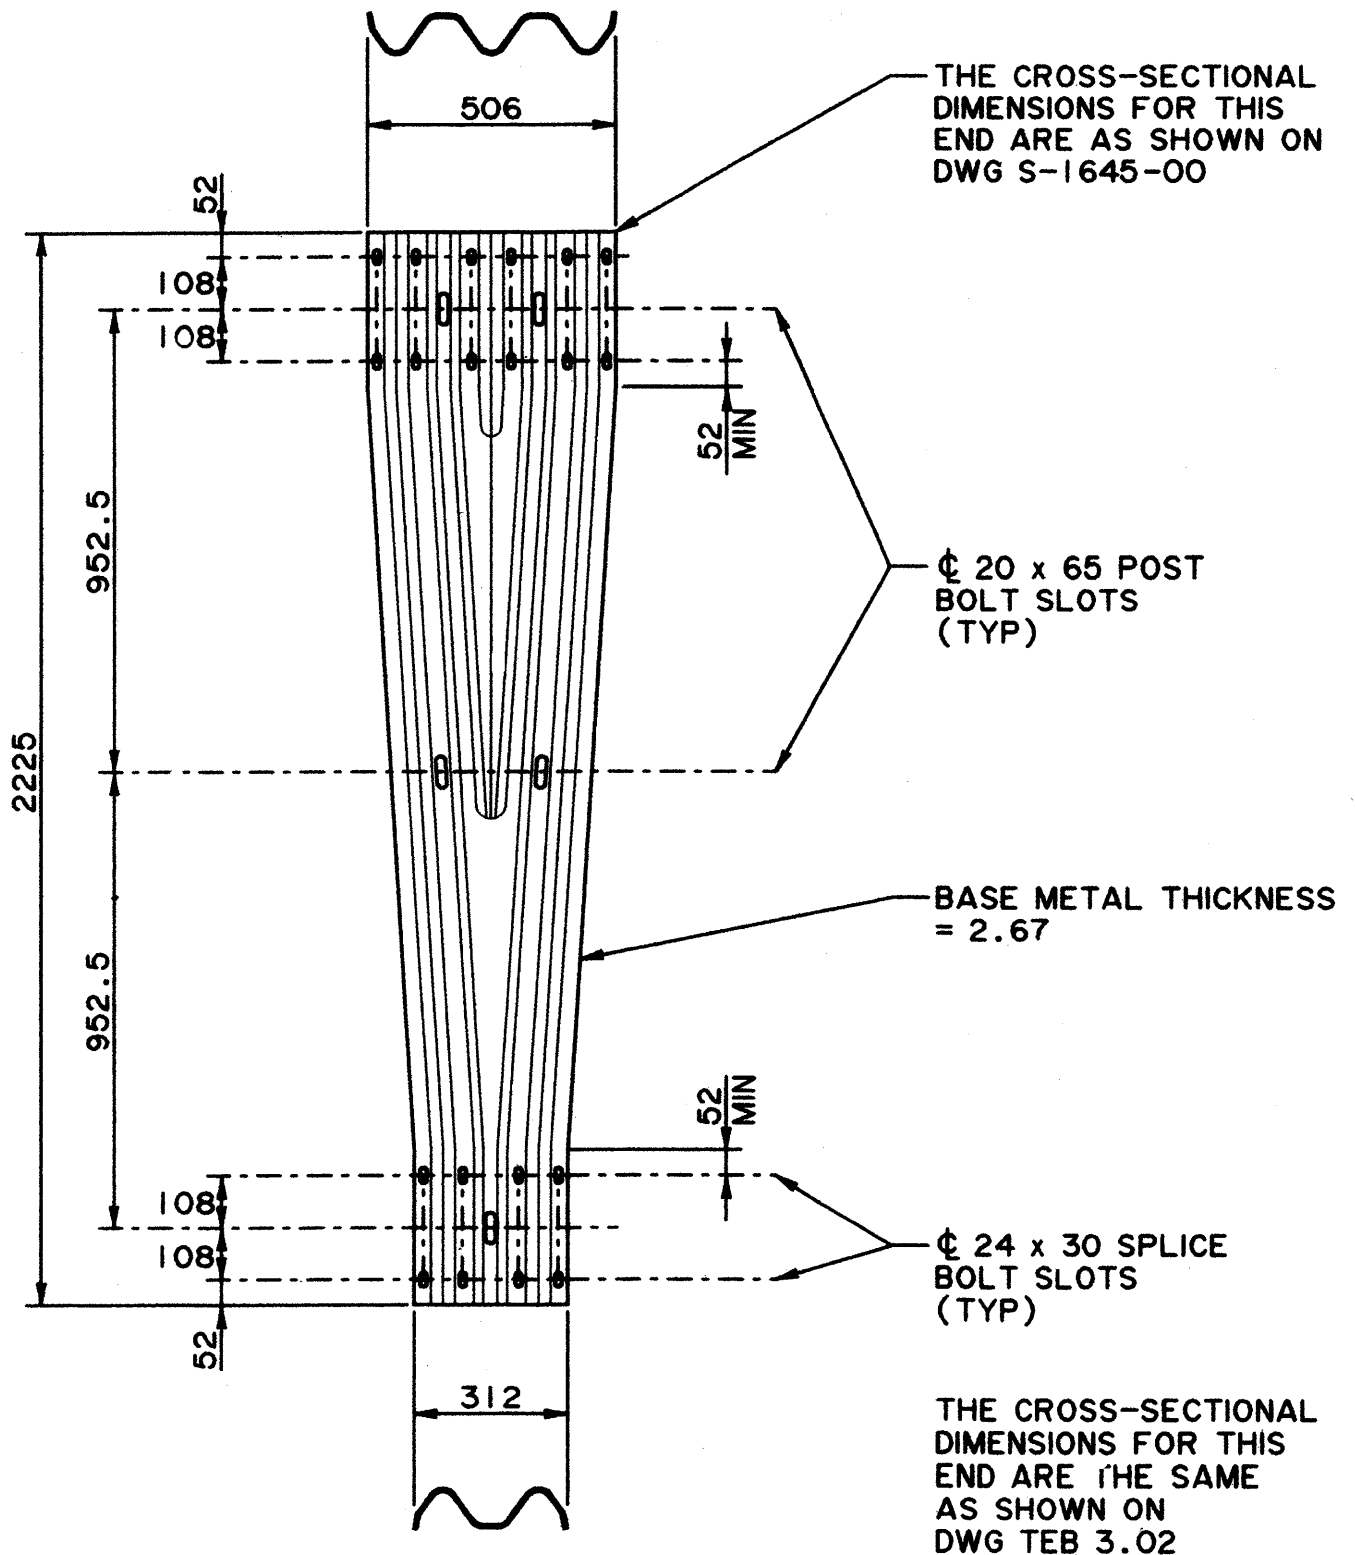

				Alberta INFRASTRUCTURE TECHNICAL STANDARDS BRANCH			
NO	DATE	REVISIONS	BY	W-THRIE BEAM TRANSITION PANEL			
DESIGNED	DATE	APPROVED DIRECTOR	SIGNATURE	DATE	PAGE	DRAWING	
10	2000-06-20	BRIDGE ENGINEERING		1 of 2		S-1647-00	