


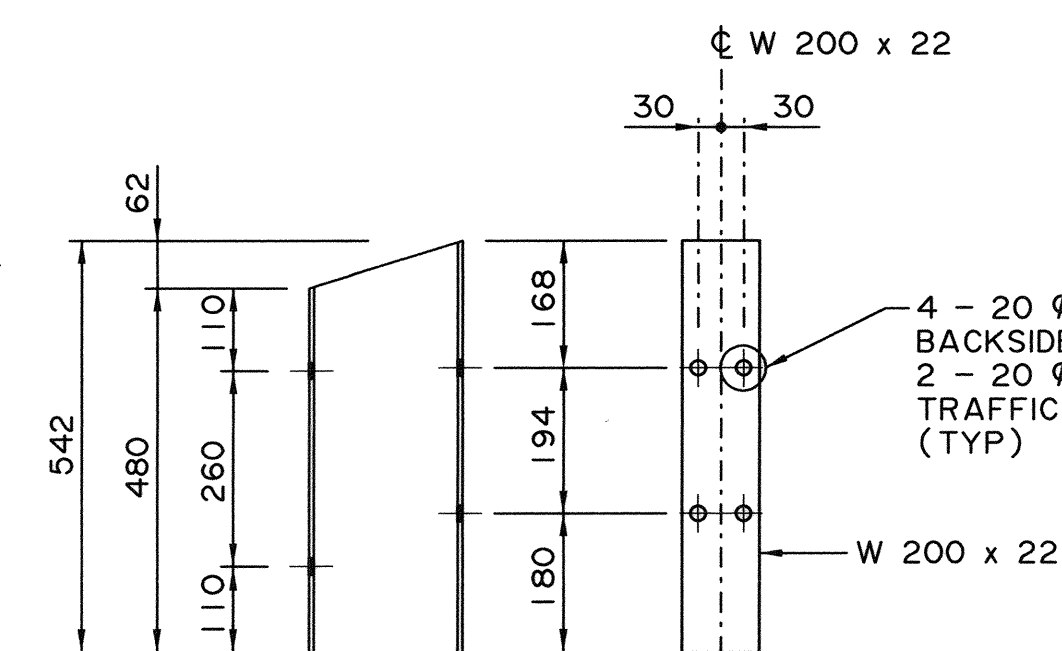


1 : 20



D SECTION
— 1:10


1:20

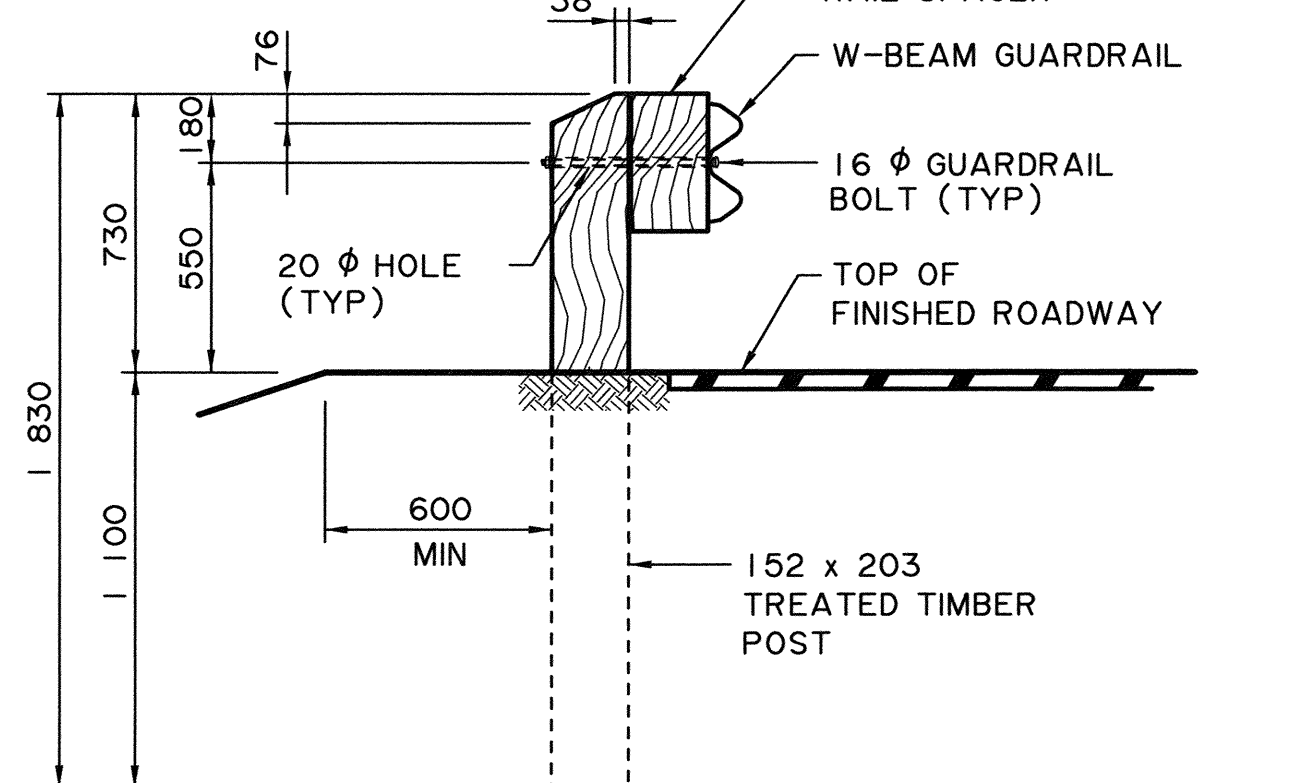

SECTION
1:20

SECTION
1:20

C SECTION
— 1:20

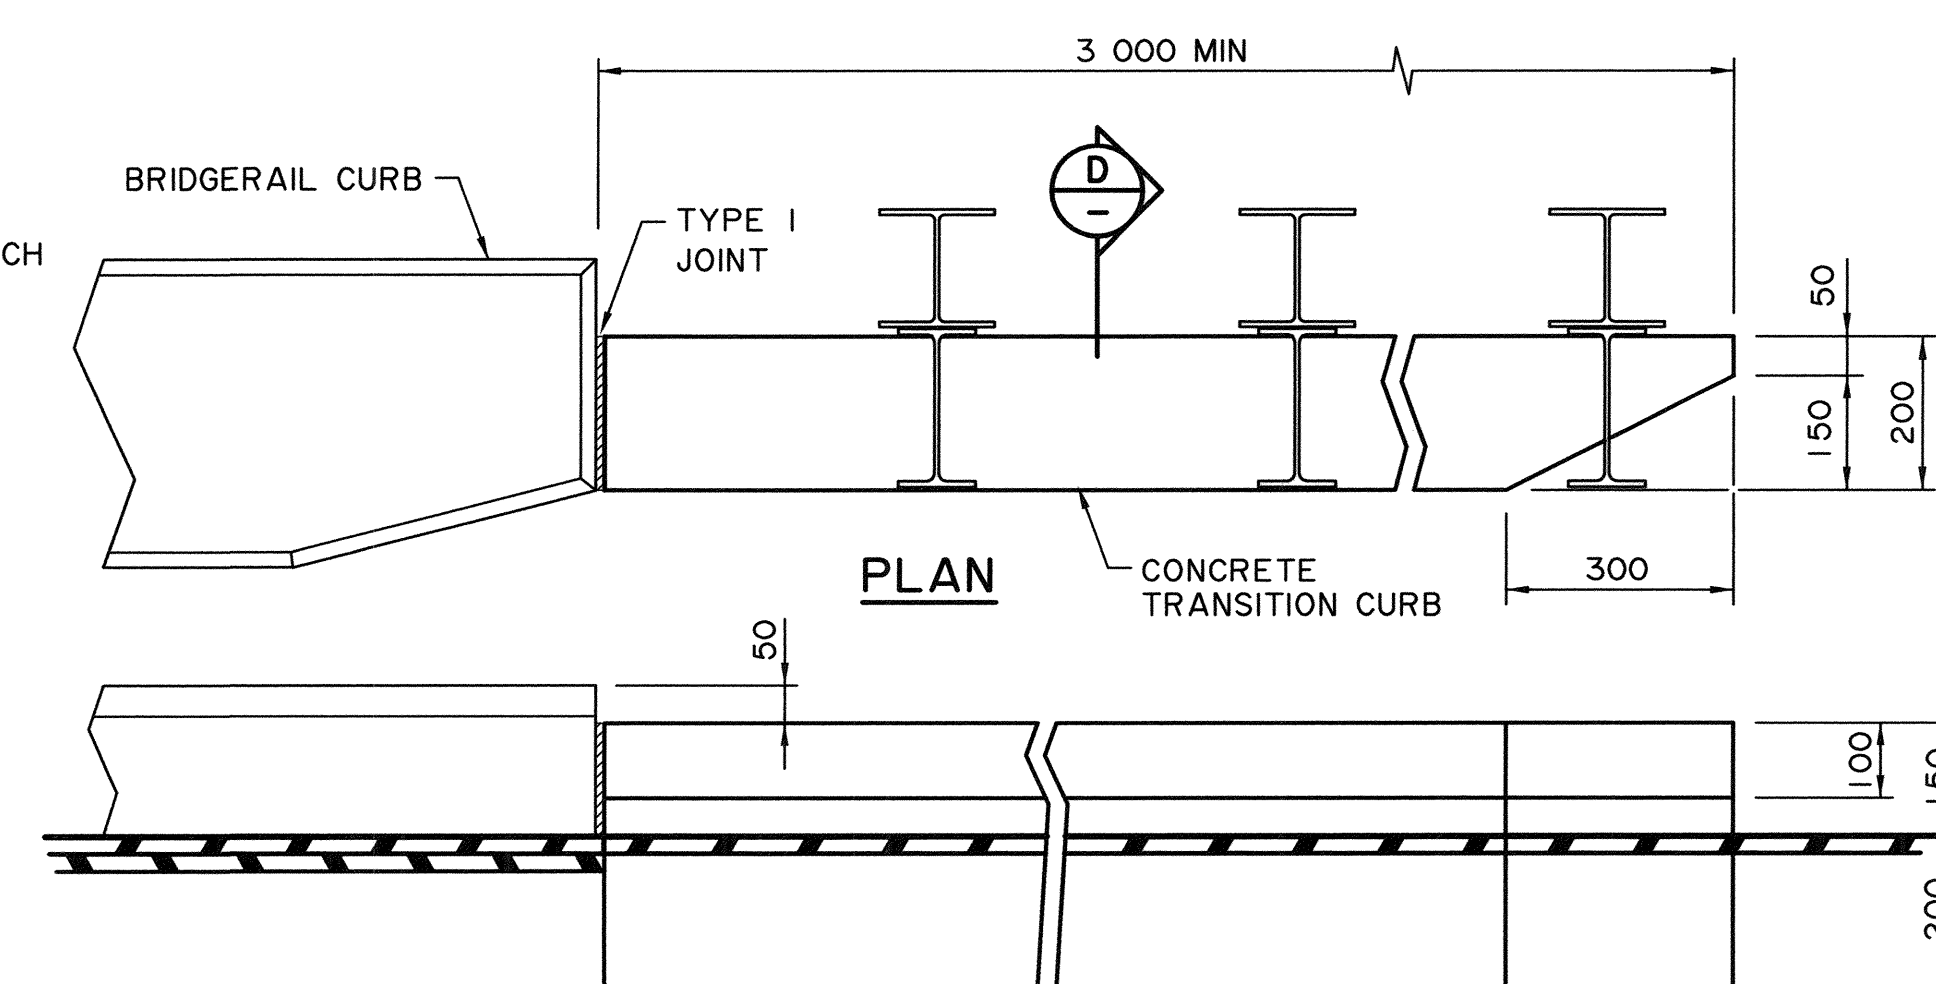

ELEVATION


CONCRETE TRANSITION
CURB DETAIL
1:10

- WORK THESE DRAWINGS TOGETHER: S-1648 AND S-1649

						RECOMMENDED DIRECTOR BRIDGE ENGINEERING APPROVED EXECUTIVE DIRECTOR TECHNICAL STANDARDS BRANCH
REV	DATE	REVISION		BY		ALBERTA TRANSPORTATION TL-4 THRIE BEAM ON CURB BRIDGERAIL, APPROACH RAIL TRANSITION DETAILS WITH STRONG POST W-BEAM GUARDRAIL
DESIGNER	CM CM	CHECKER	M/C MT	DATE	2021-3-2	
DATE 2020-09-04 SHEET 2 OF 2 DRAWING S-1649-20						