



APPROACH RAIL TRANSITION PLAN

1:20

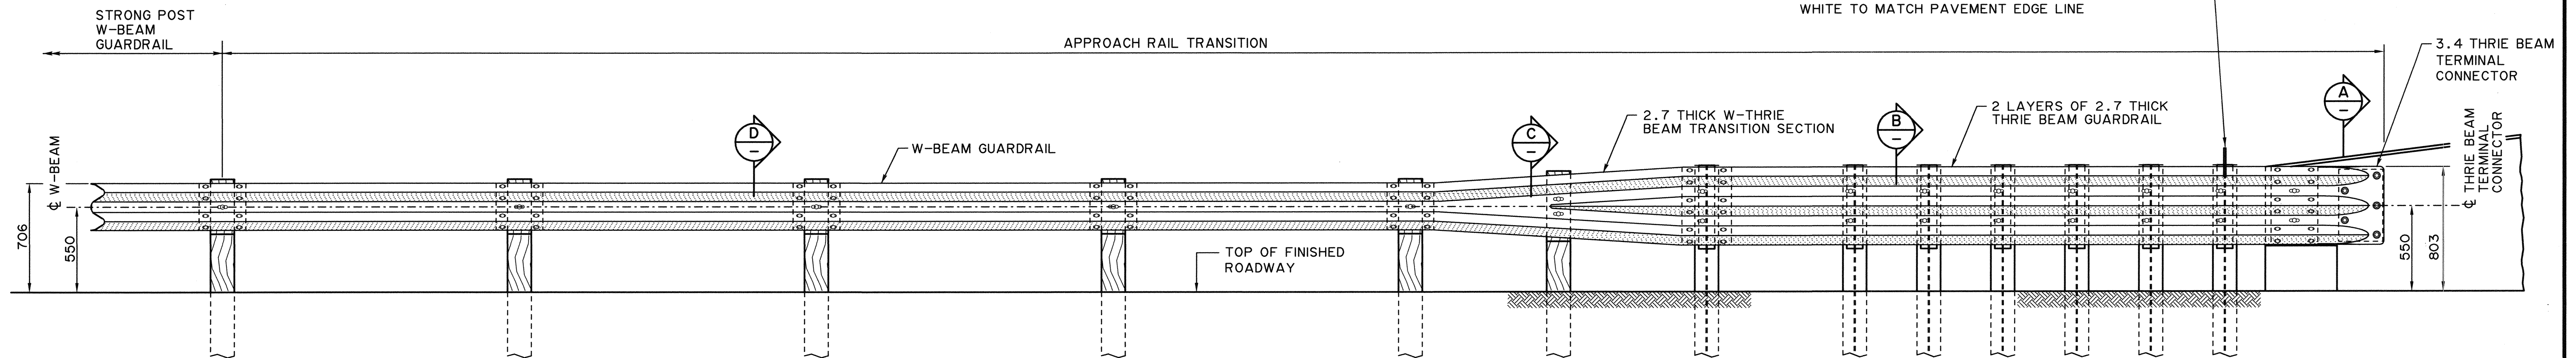


APPROACH RAIL TRANSITION ELEVATION

1:20

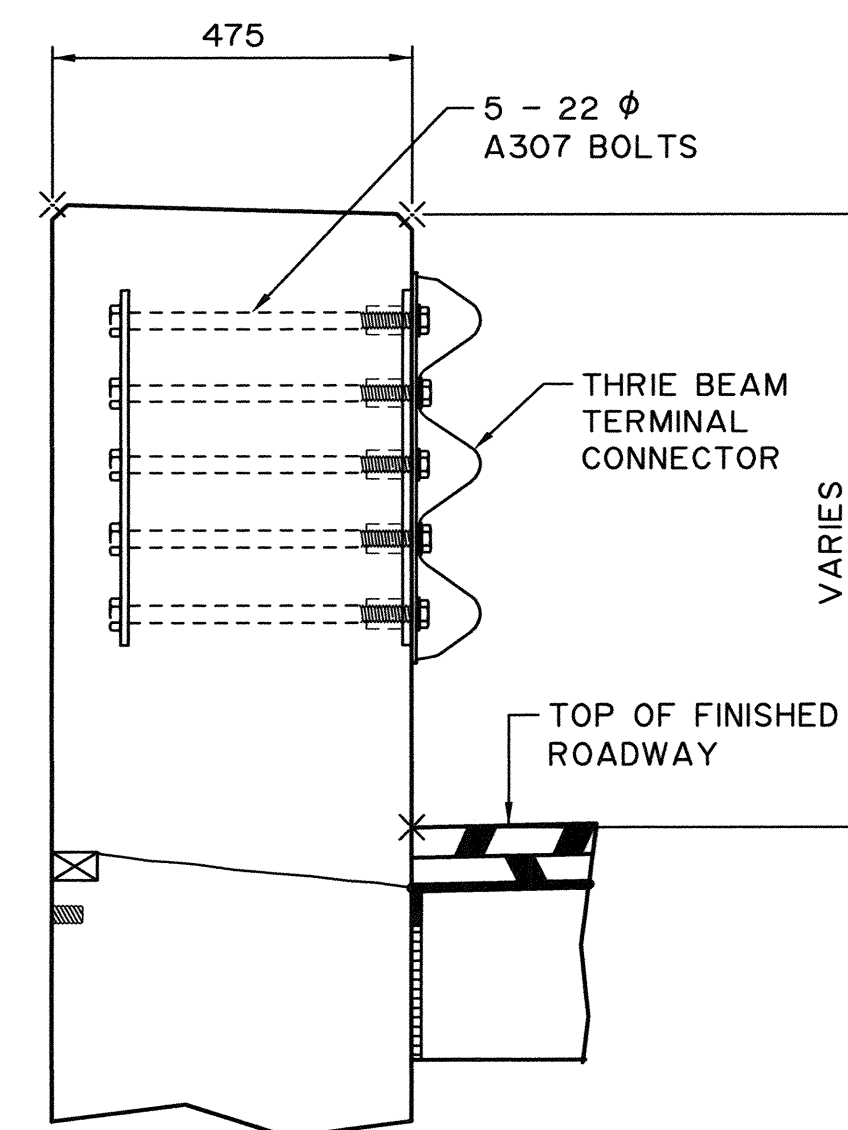


SECTION A

1:10

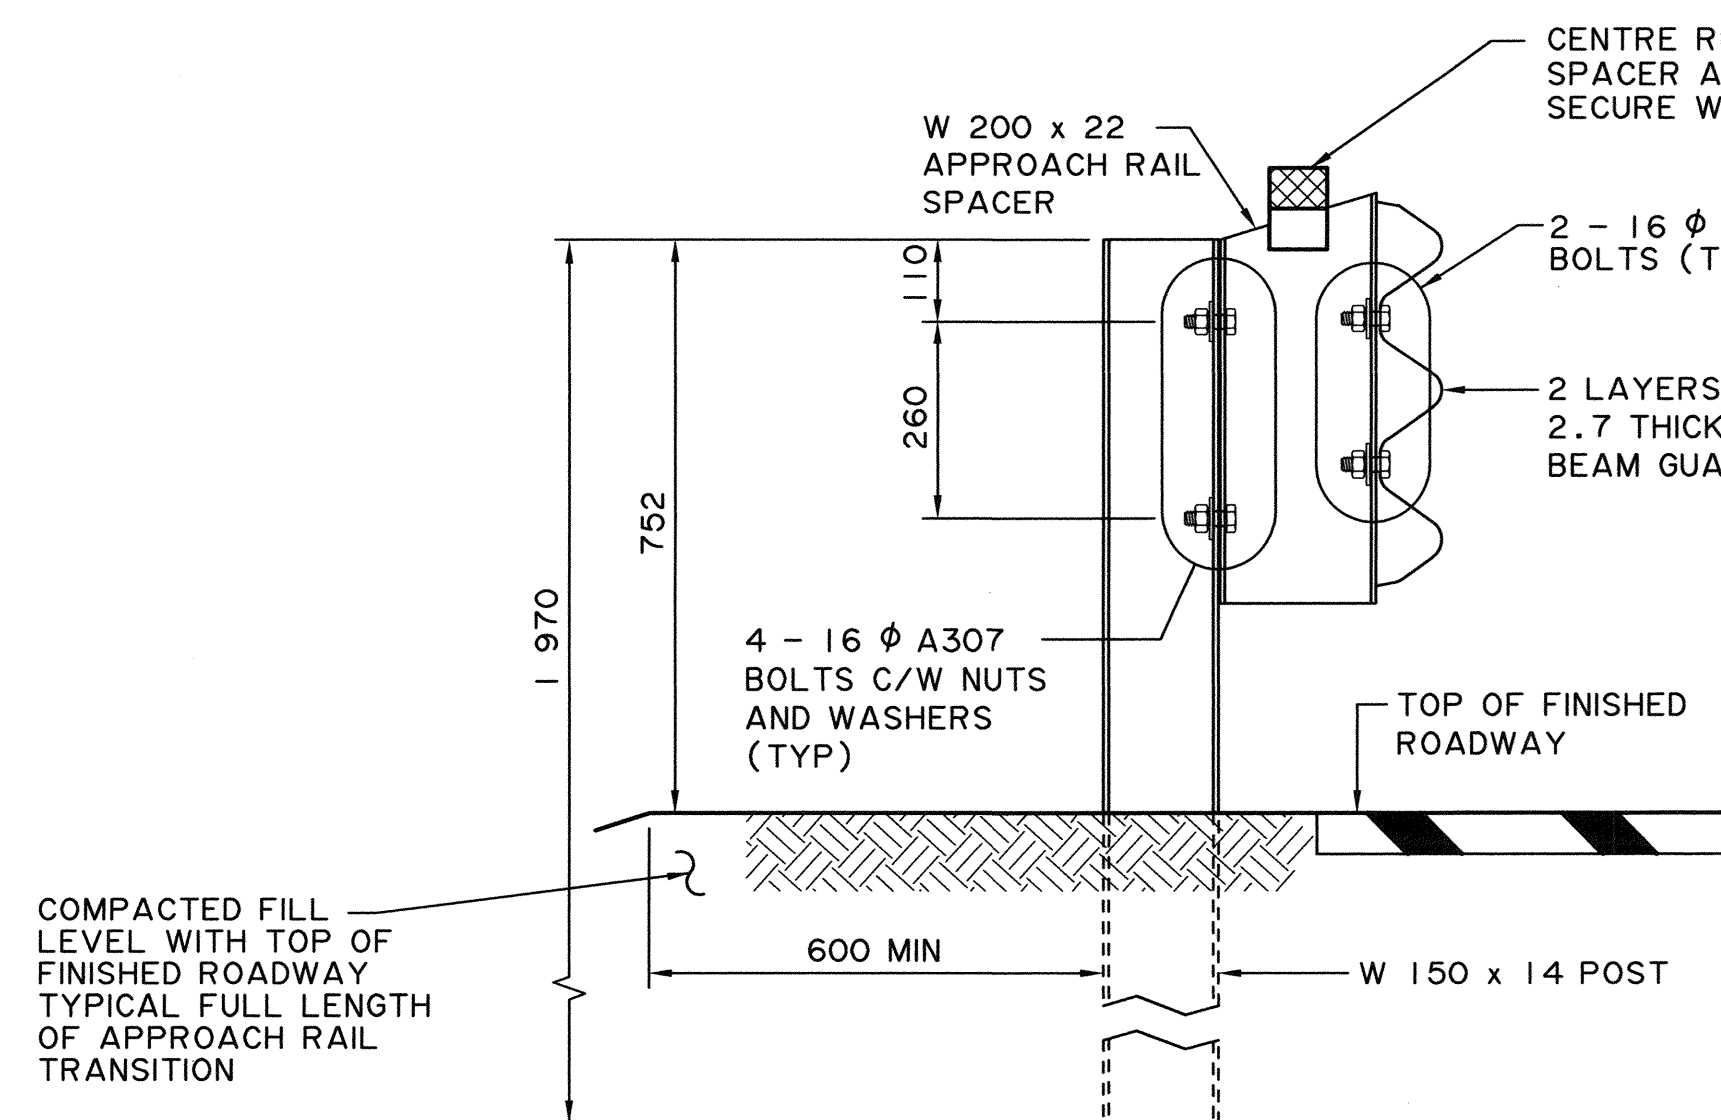


SECTION B

1:10

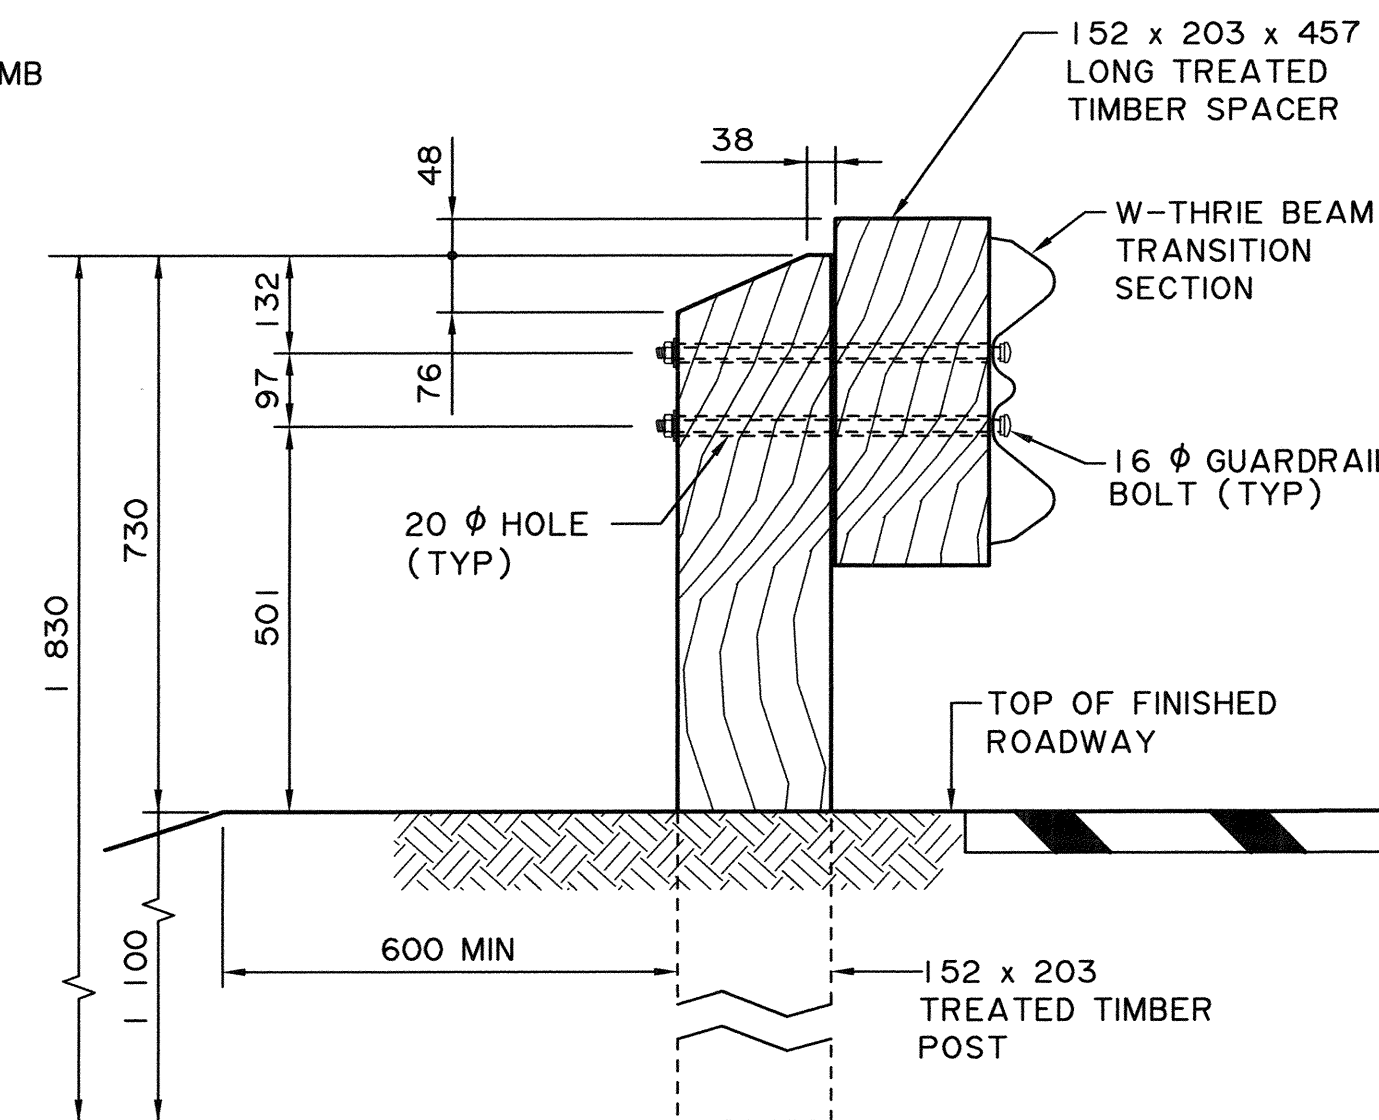


SECTION C

1:10

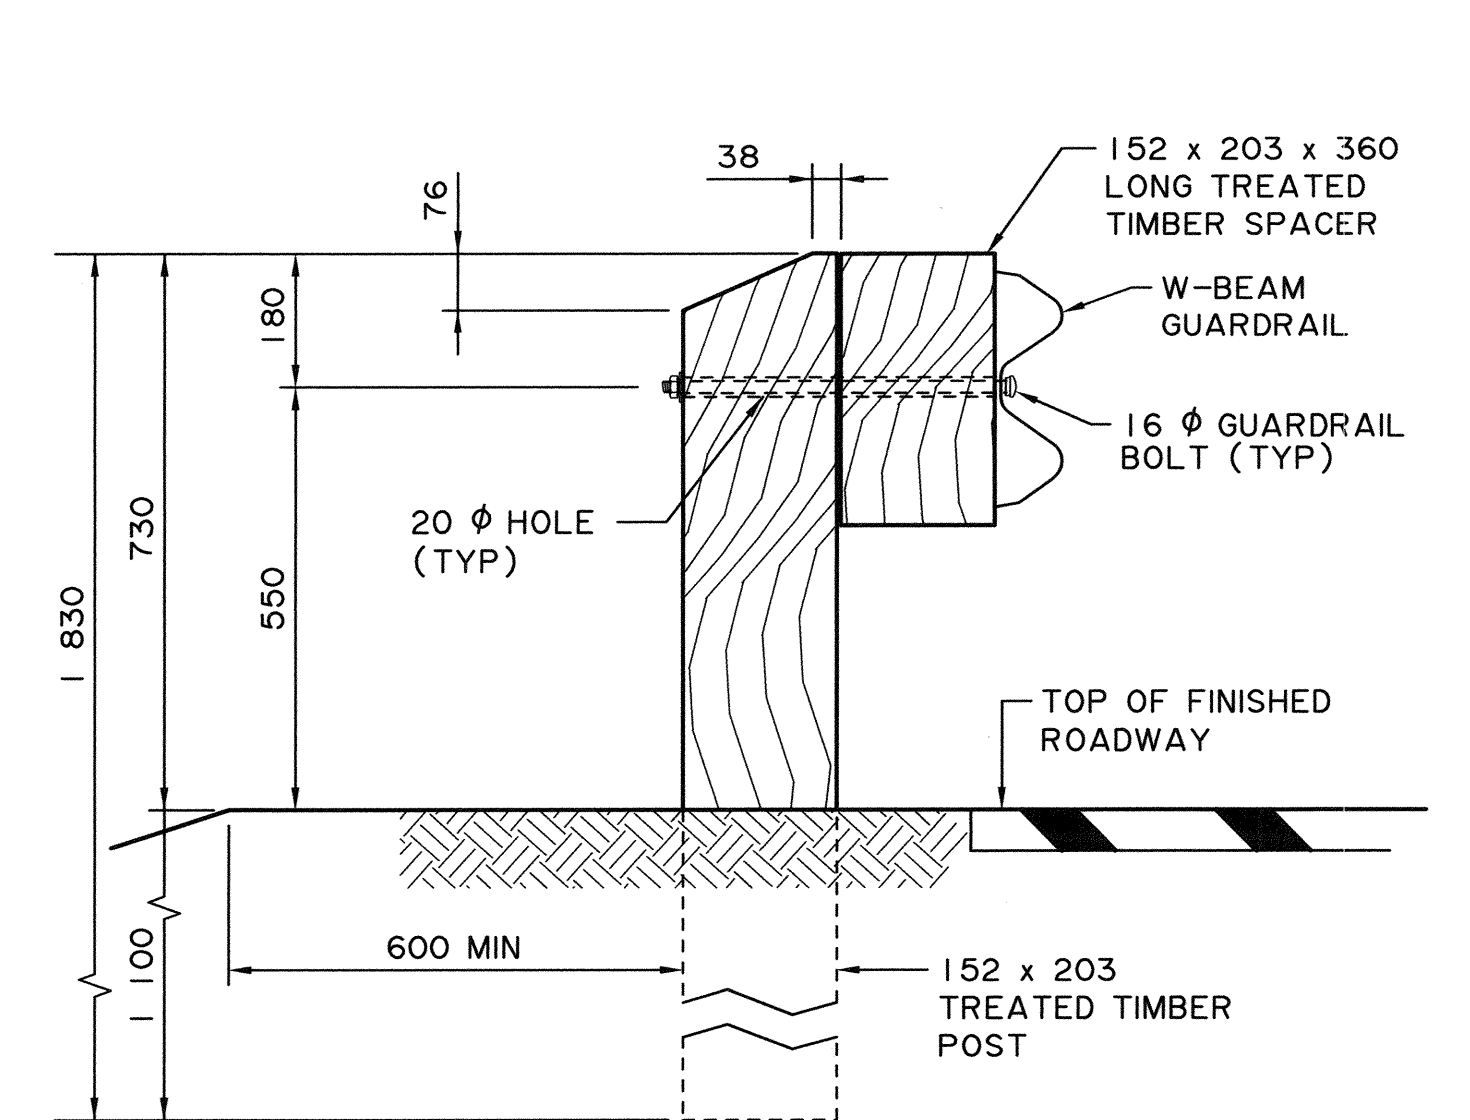

SECTION D

1:10

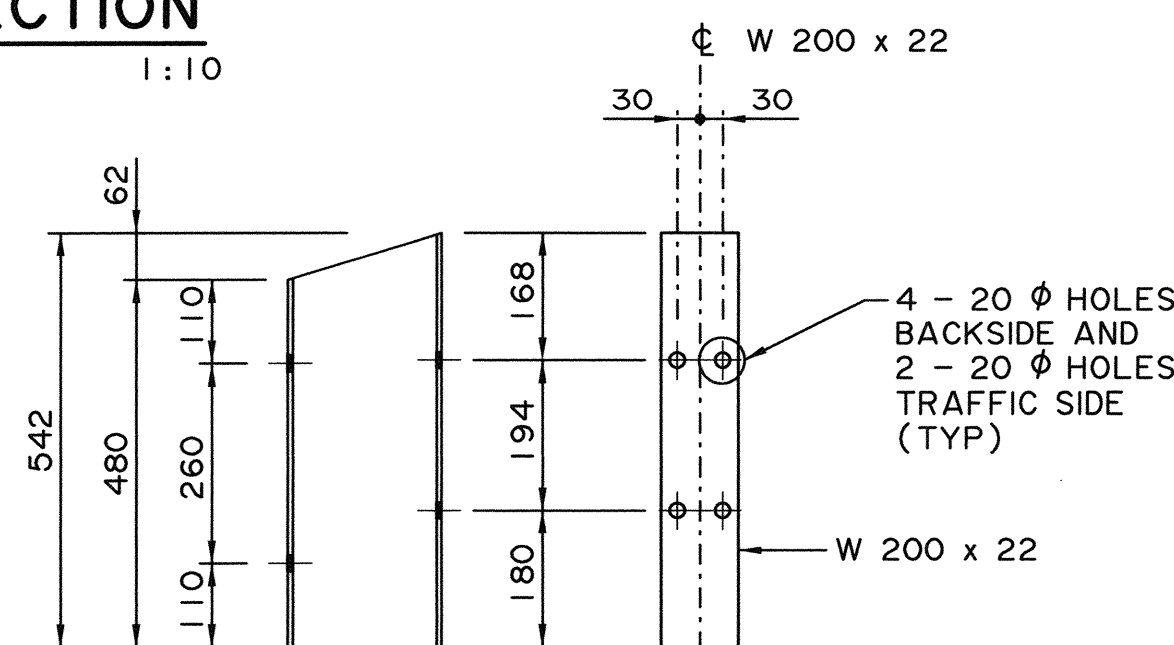

SPACER DETAIL

(W 200 x 22 APPROACH RAIL) 1:10

• WORK THESE DRAWINGS TOGETHER: S-1702, S-1703, S-1704 AND S-1705

△						RECOMMENDED DIRECTOR BRIDGE ENGINEERING		Alberta Transportation			
△								TL-5 DOUBLE TUBE TYPE			
△						APPROVED		BRIDGERAILS APPROACH RAIL			
△						EXECUTIVE DIRECTOR		TRANSITION DETAILS			
△						TECHNICAL STANDARDS BRANCH		WITH STRONG POST W-BEAM GUARDRAIL			
REV	DATE	REVISION			BY	D. Williamson		DATE	SHEET	DRAWING	
DESIGNER		CM	CM	CHECKER	MT	DATE 2021-3-2		2020-09-04	4 OF 4	S-1705-20	