
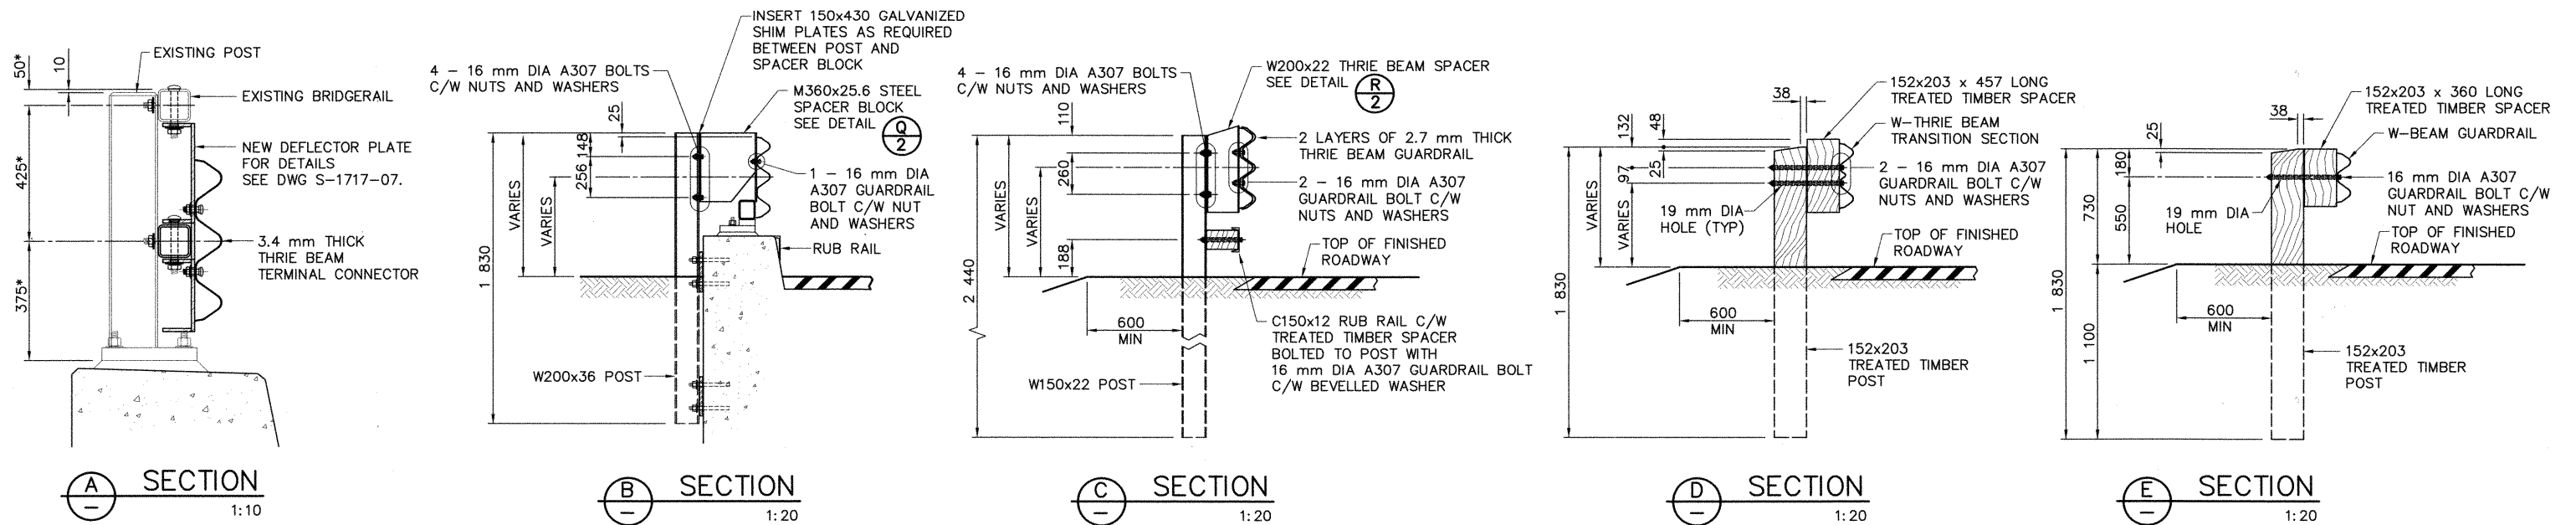
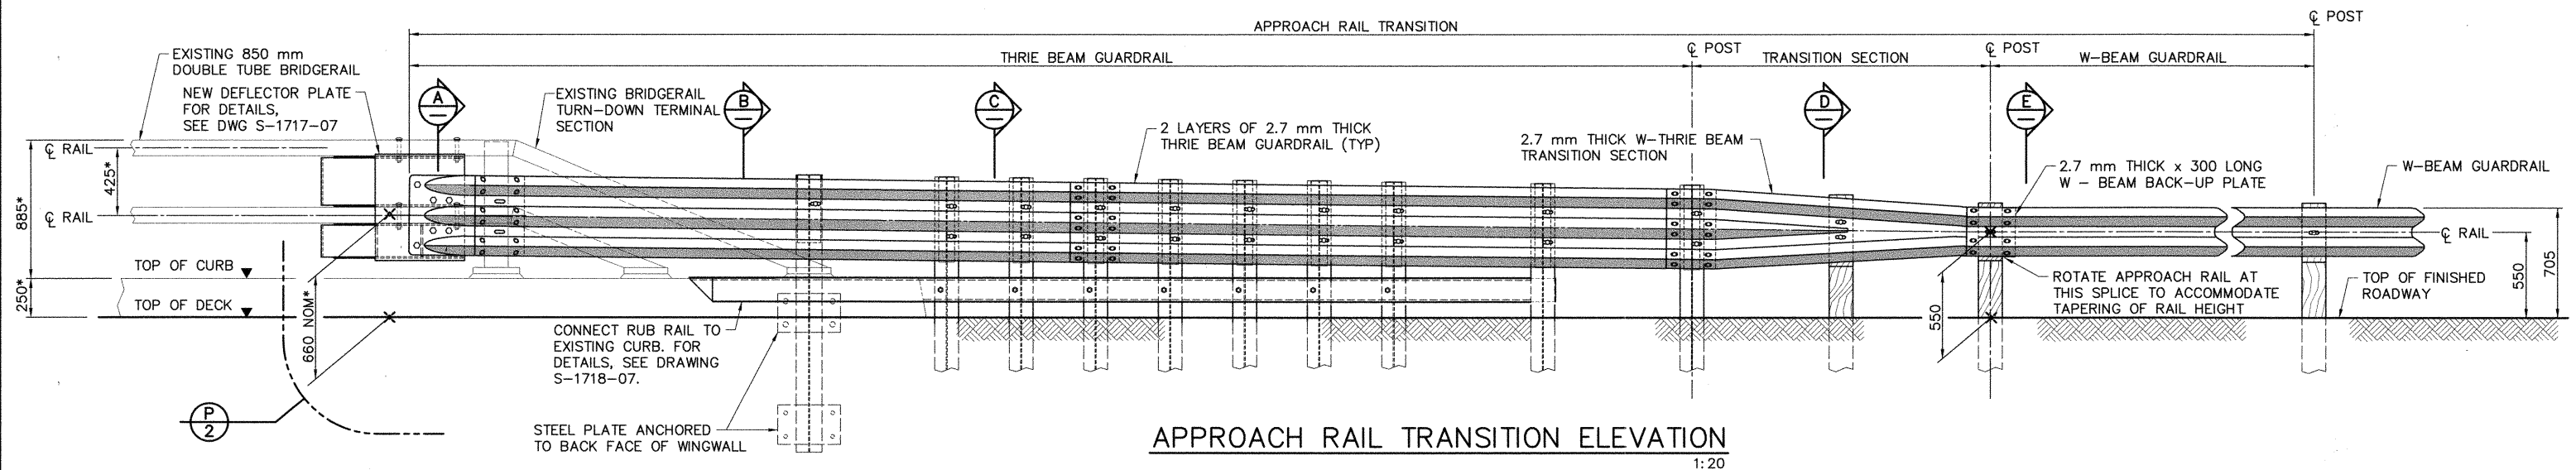


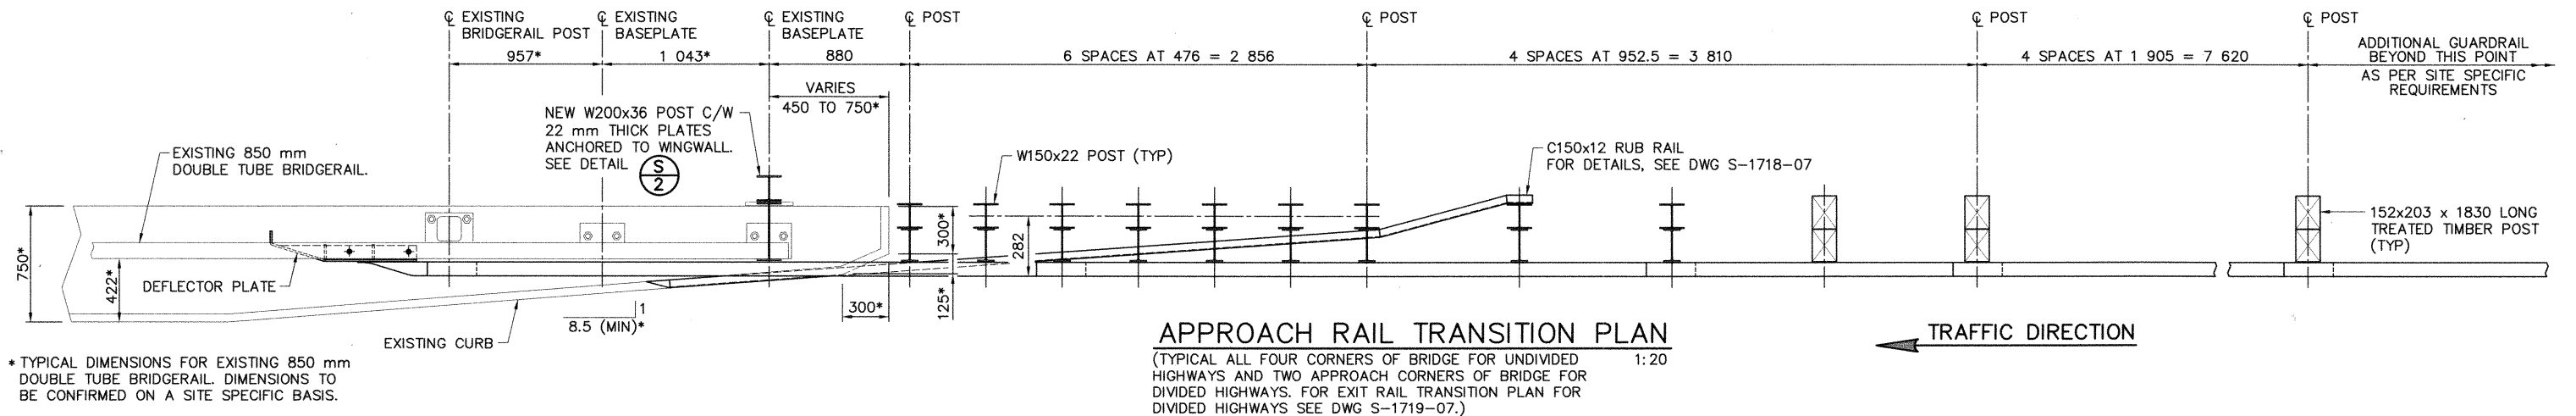

● WORK THESE DRAWINGS TOGETHER: S-1716-07, S-1717-07, S-1718-07 AND S-1719-07

UMA AECOM	PERMIT TO PRACTICE UMA ENGINEERING LTD. Signature: <i>Bob Ramsey</i> Date: <i>Aug 19 2007</i> PERMIT NUMBER: P329 The Association of Professional Engineers, Geologists and Geophysicists of Alberta	DESIGNER PROFESSIONAL ENGINEER ALBERTA A. WAYNE STEWART DATE: <i>14-AUG-2007</i>	CHECKER PROFESSIONAL ENGINEER ALBERTA ROBERT JOHN RAY DATE: <i>Aug 19 2007</i>	RECOMMENDED DIRECTOR BRIDGE ENGINEERING <i>Tom Leo</i> APPROVED EXECUTIVE DIRECTOR TECHNICAL STANDARDS BRANCH <i>Hugh Lab</i> DATE: <i>AUG. 22/07</i>	Albarta INFRASTRUCTURE AND TRANSPORTATION APPROACH RAIL TRANSITION UPGRADE 850 mm DOUBLE TUBE BRIDGERAIL SHEET 1
	AI BAR CODE DATE 2007-04-02	SHEET 1 OF 4	DRAWING S-1716-07		