
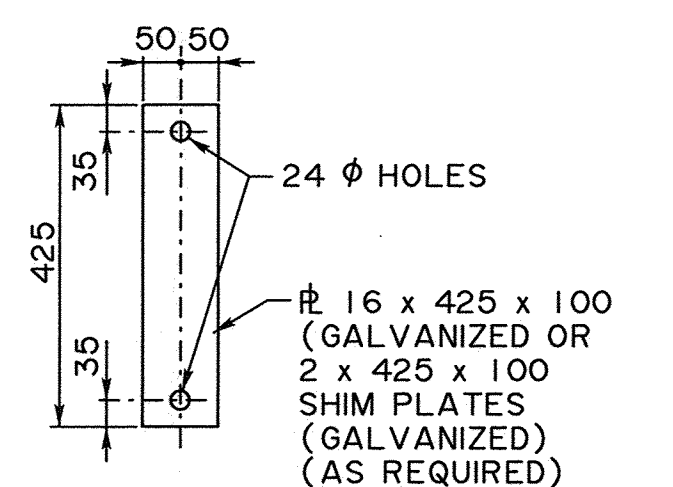
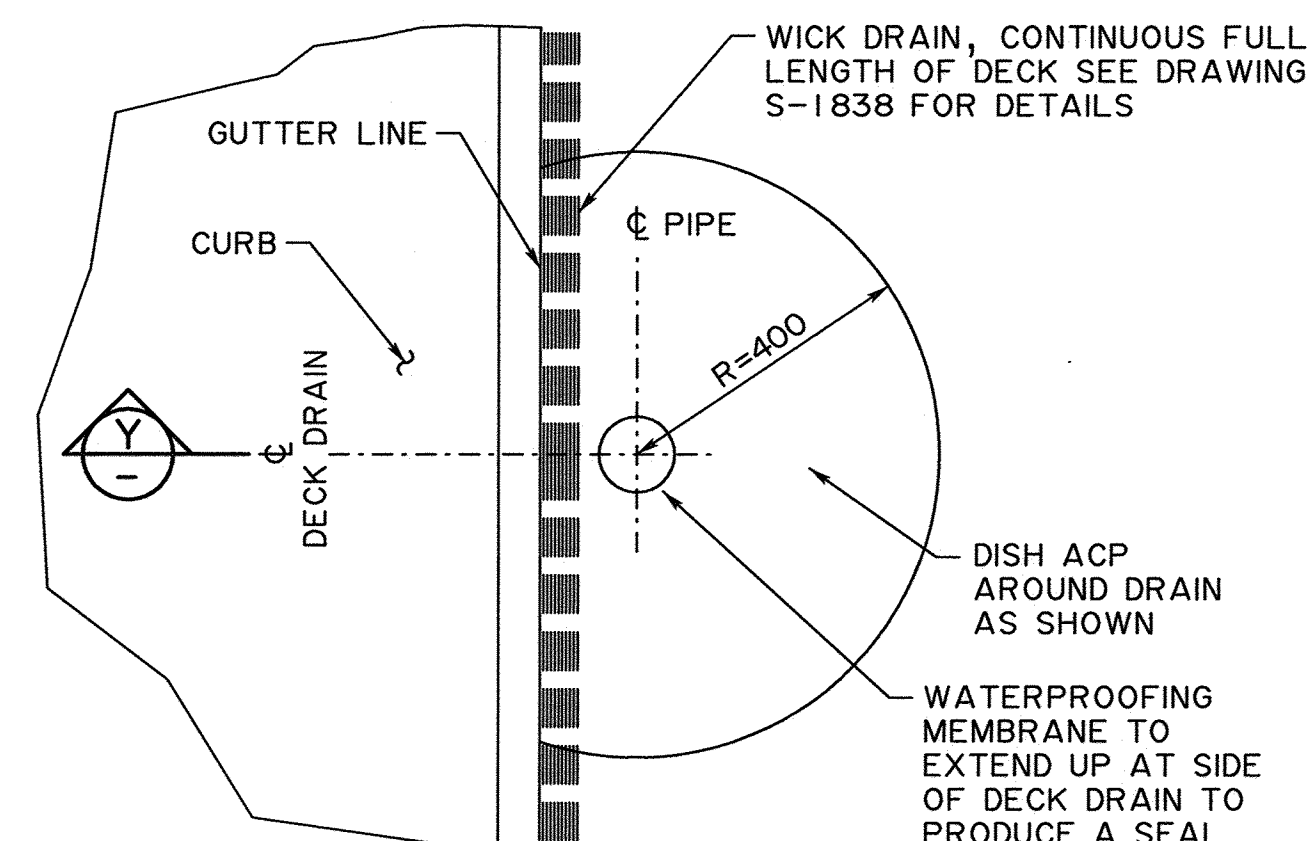
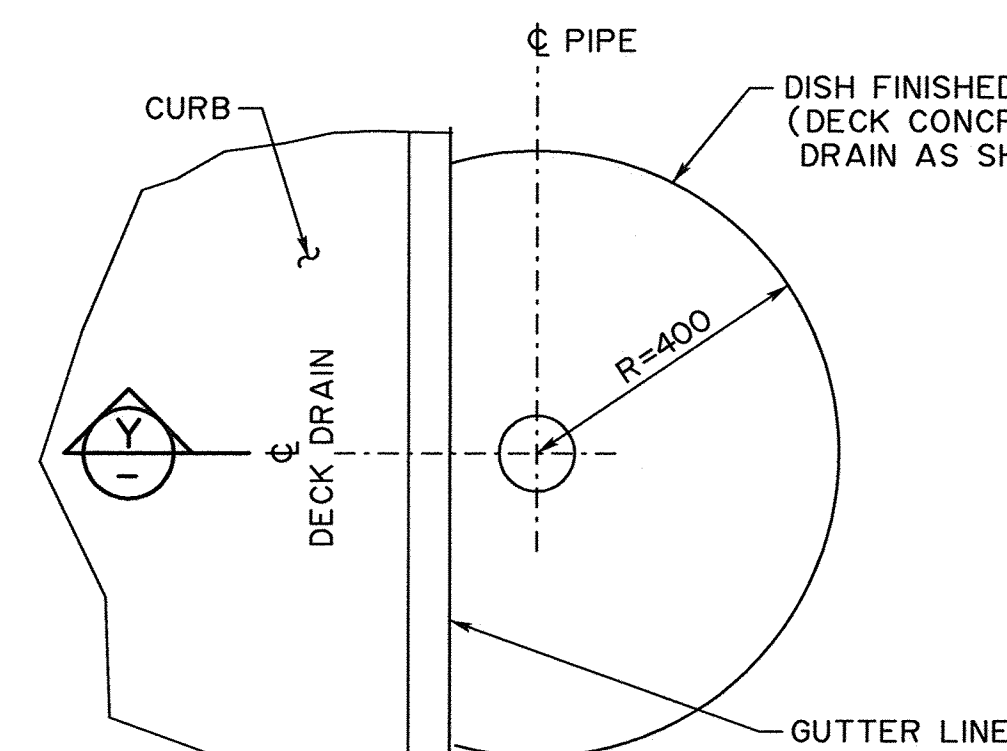
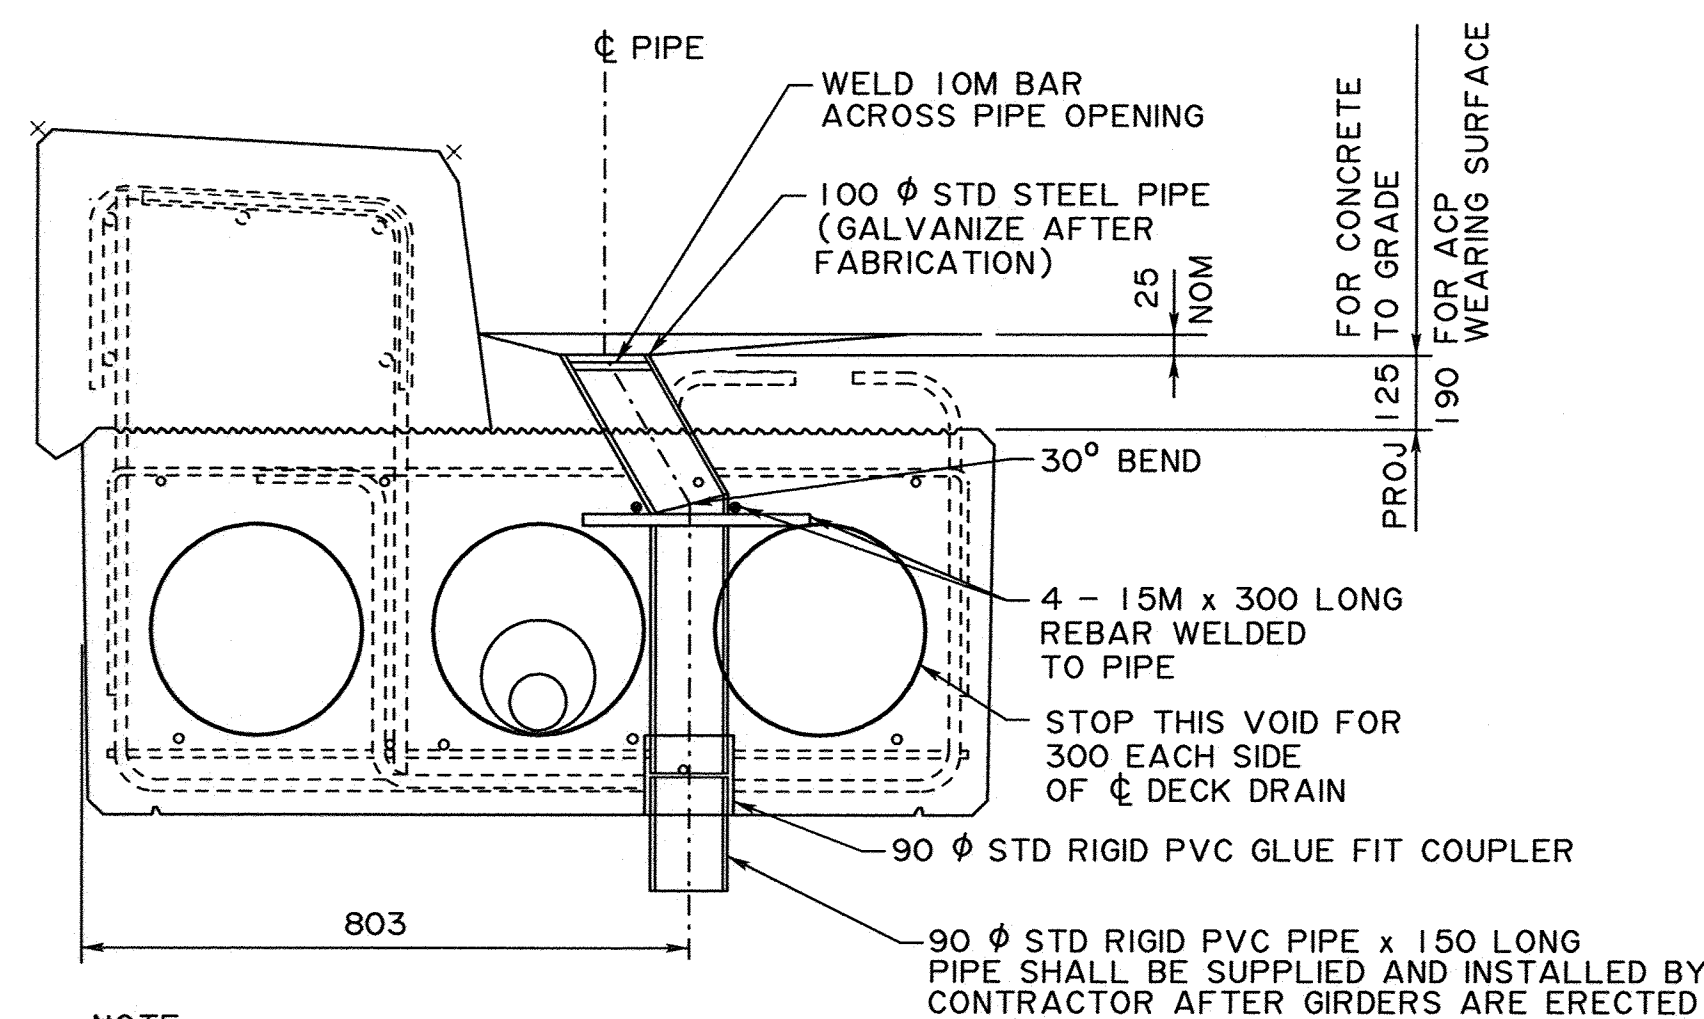
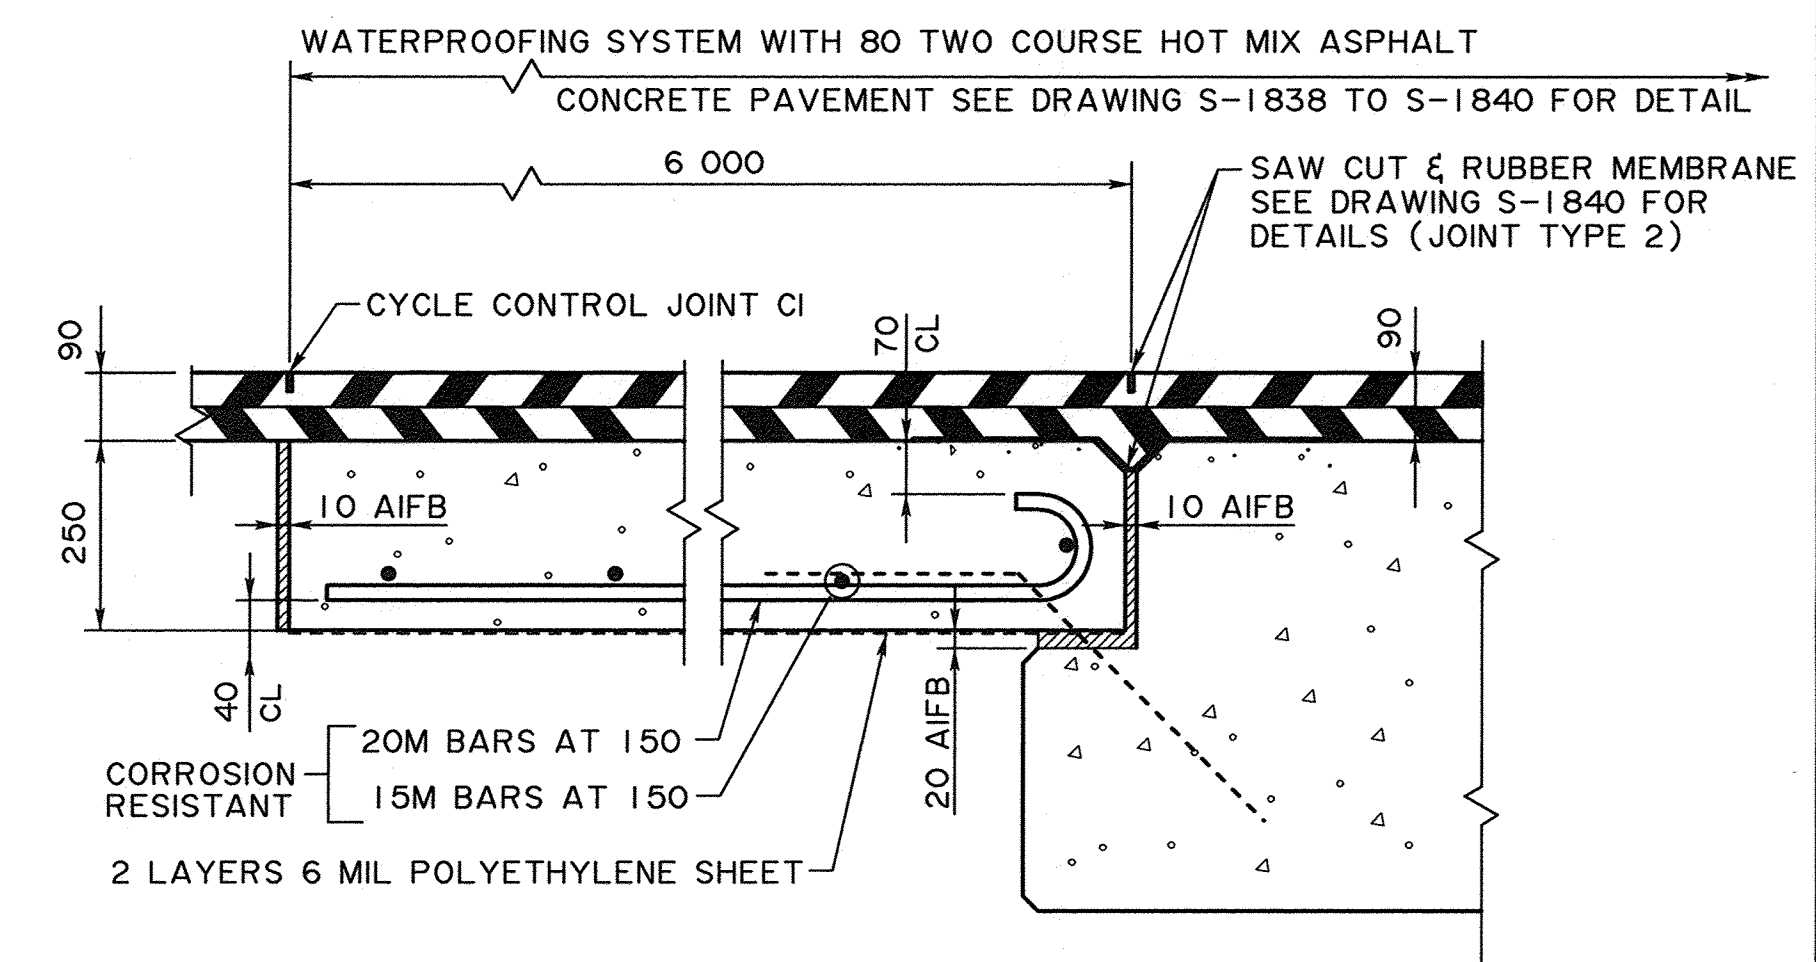
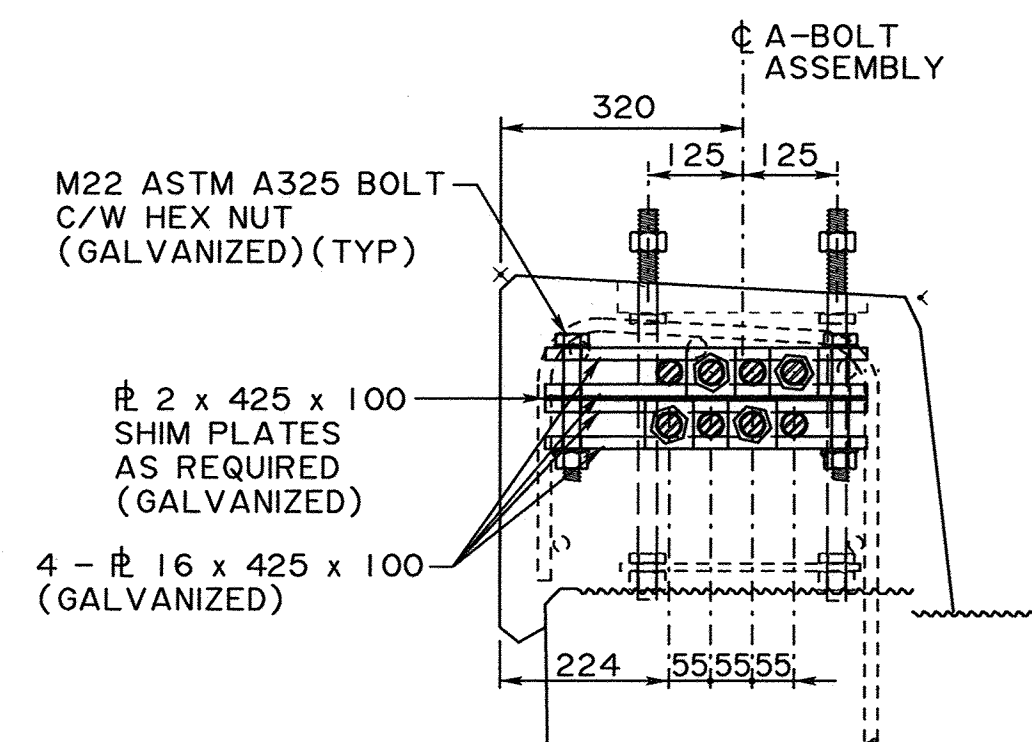
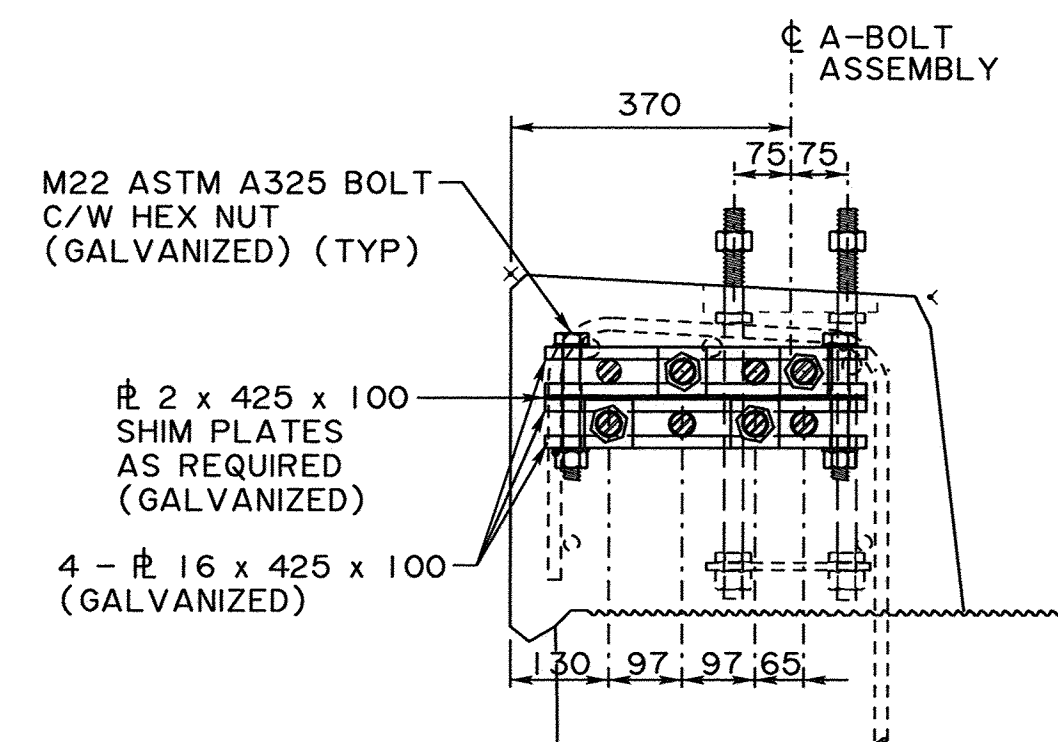
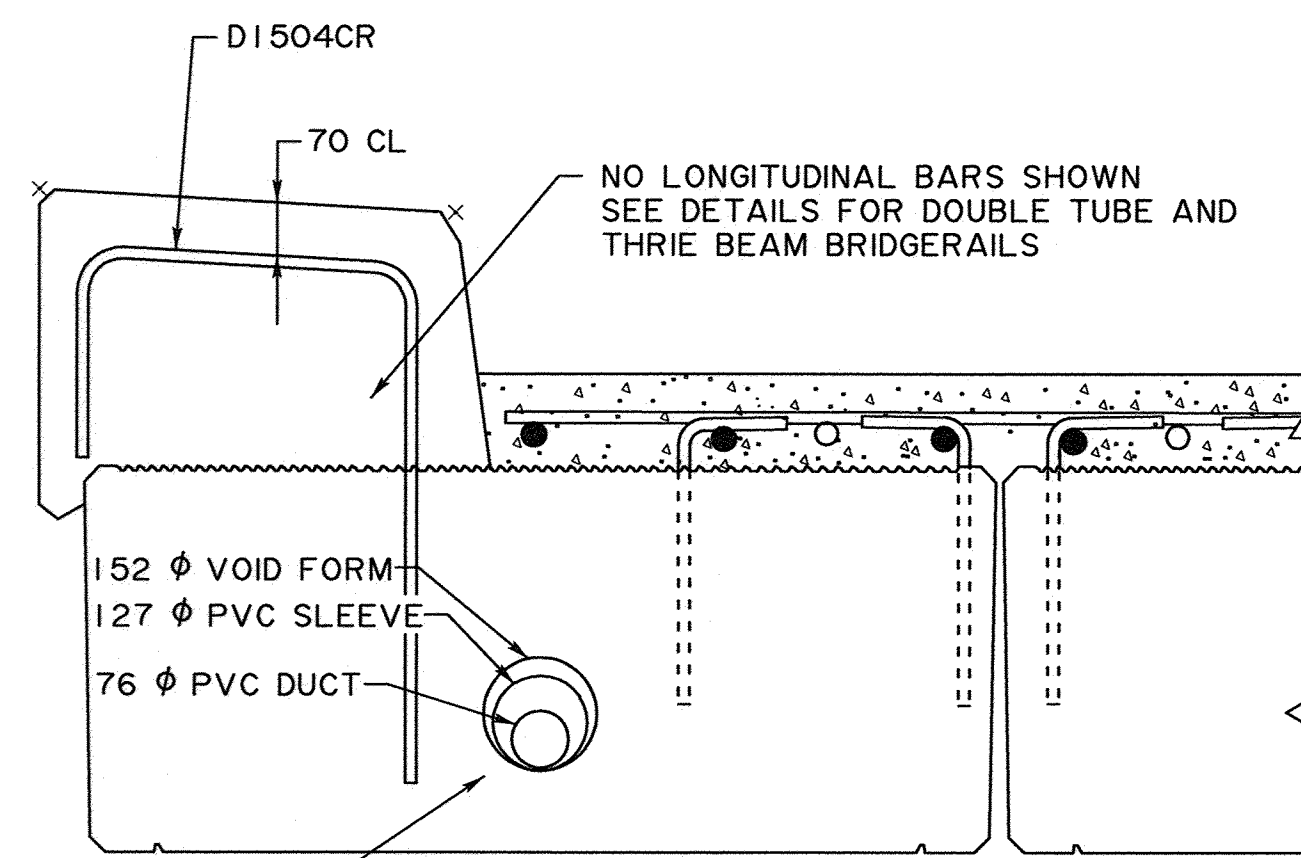
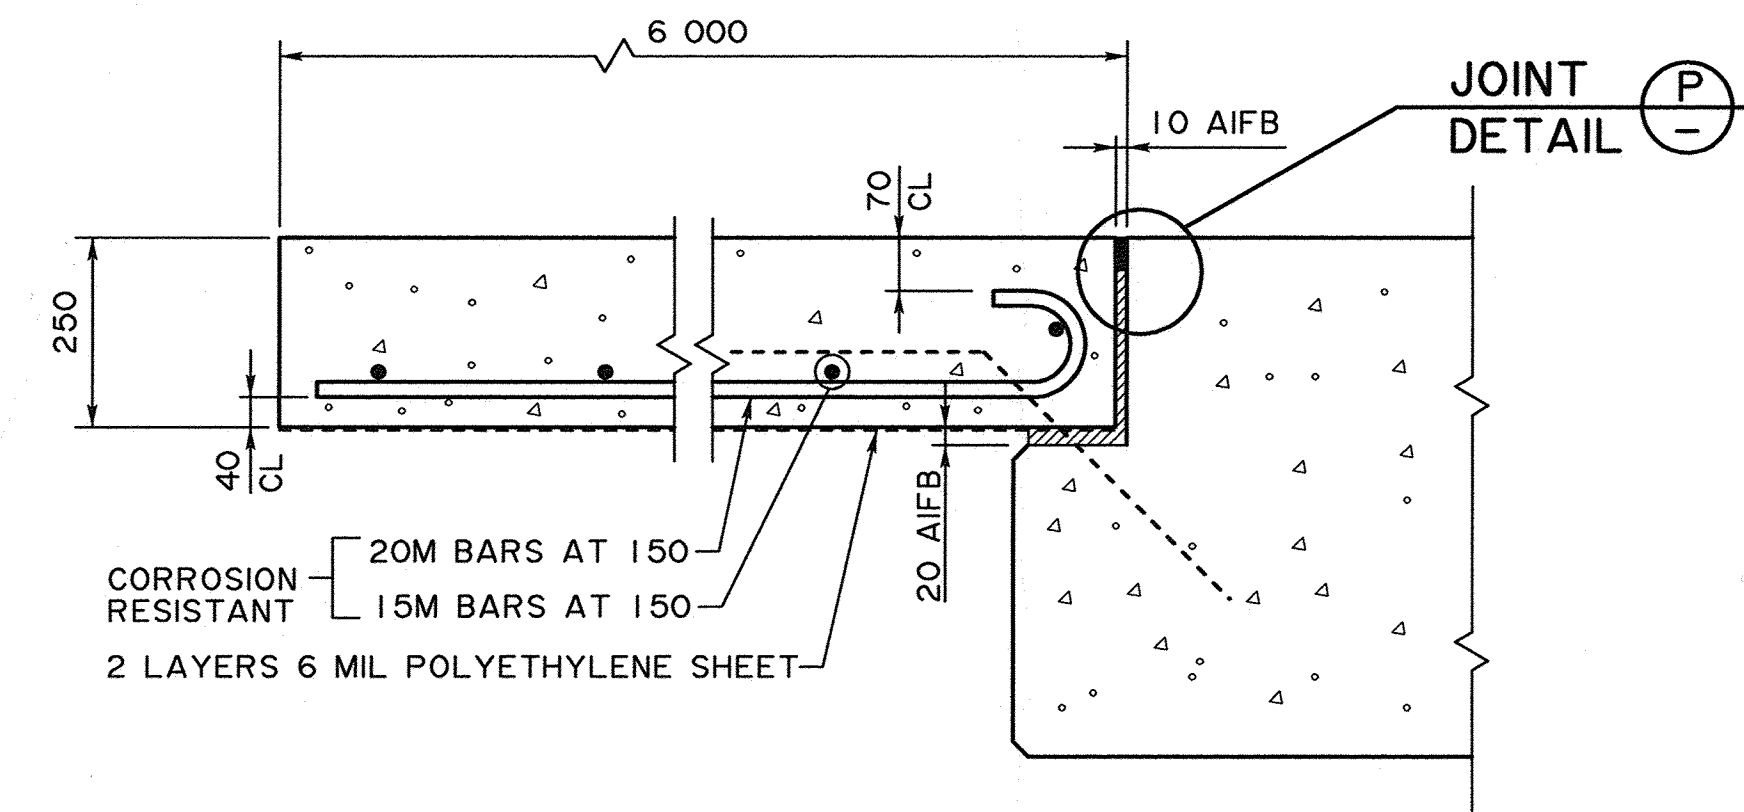
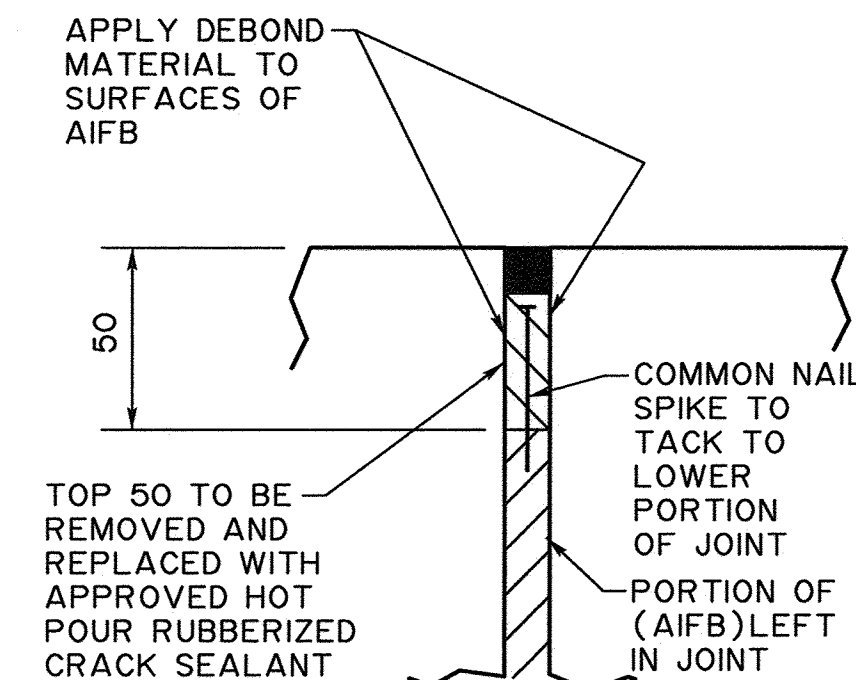
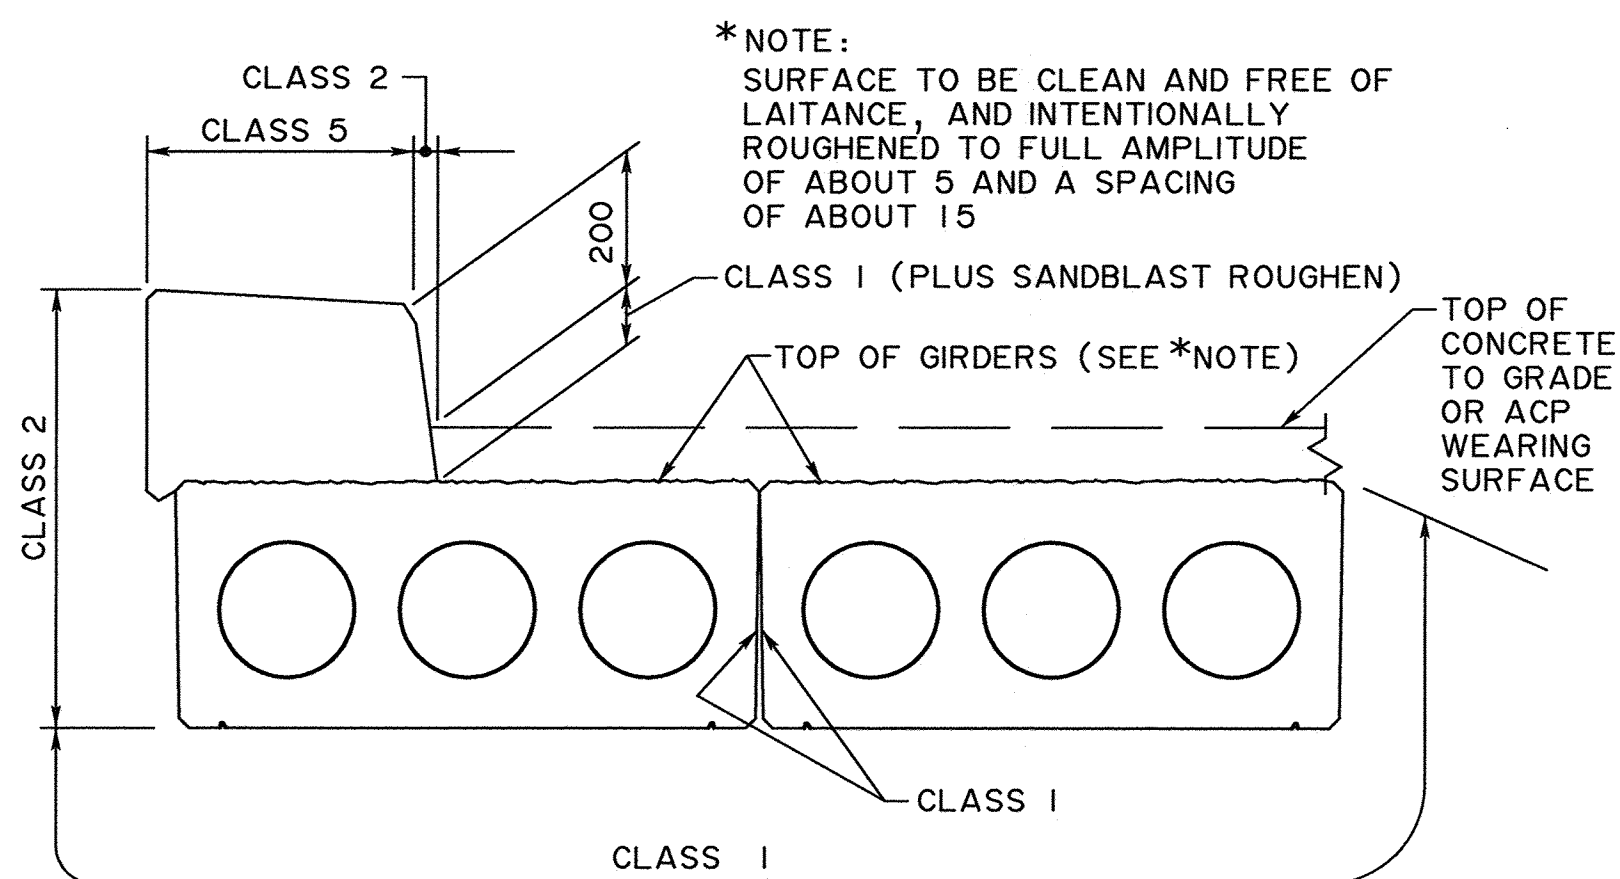


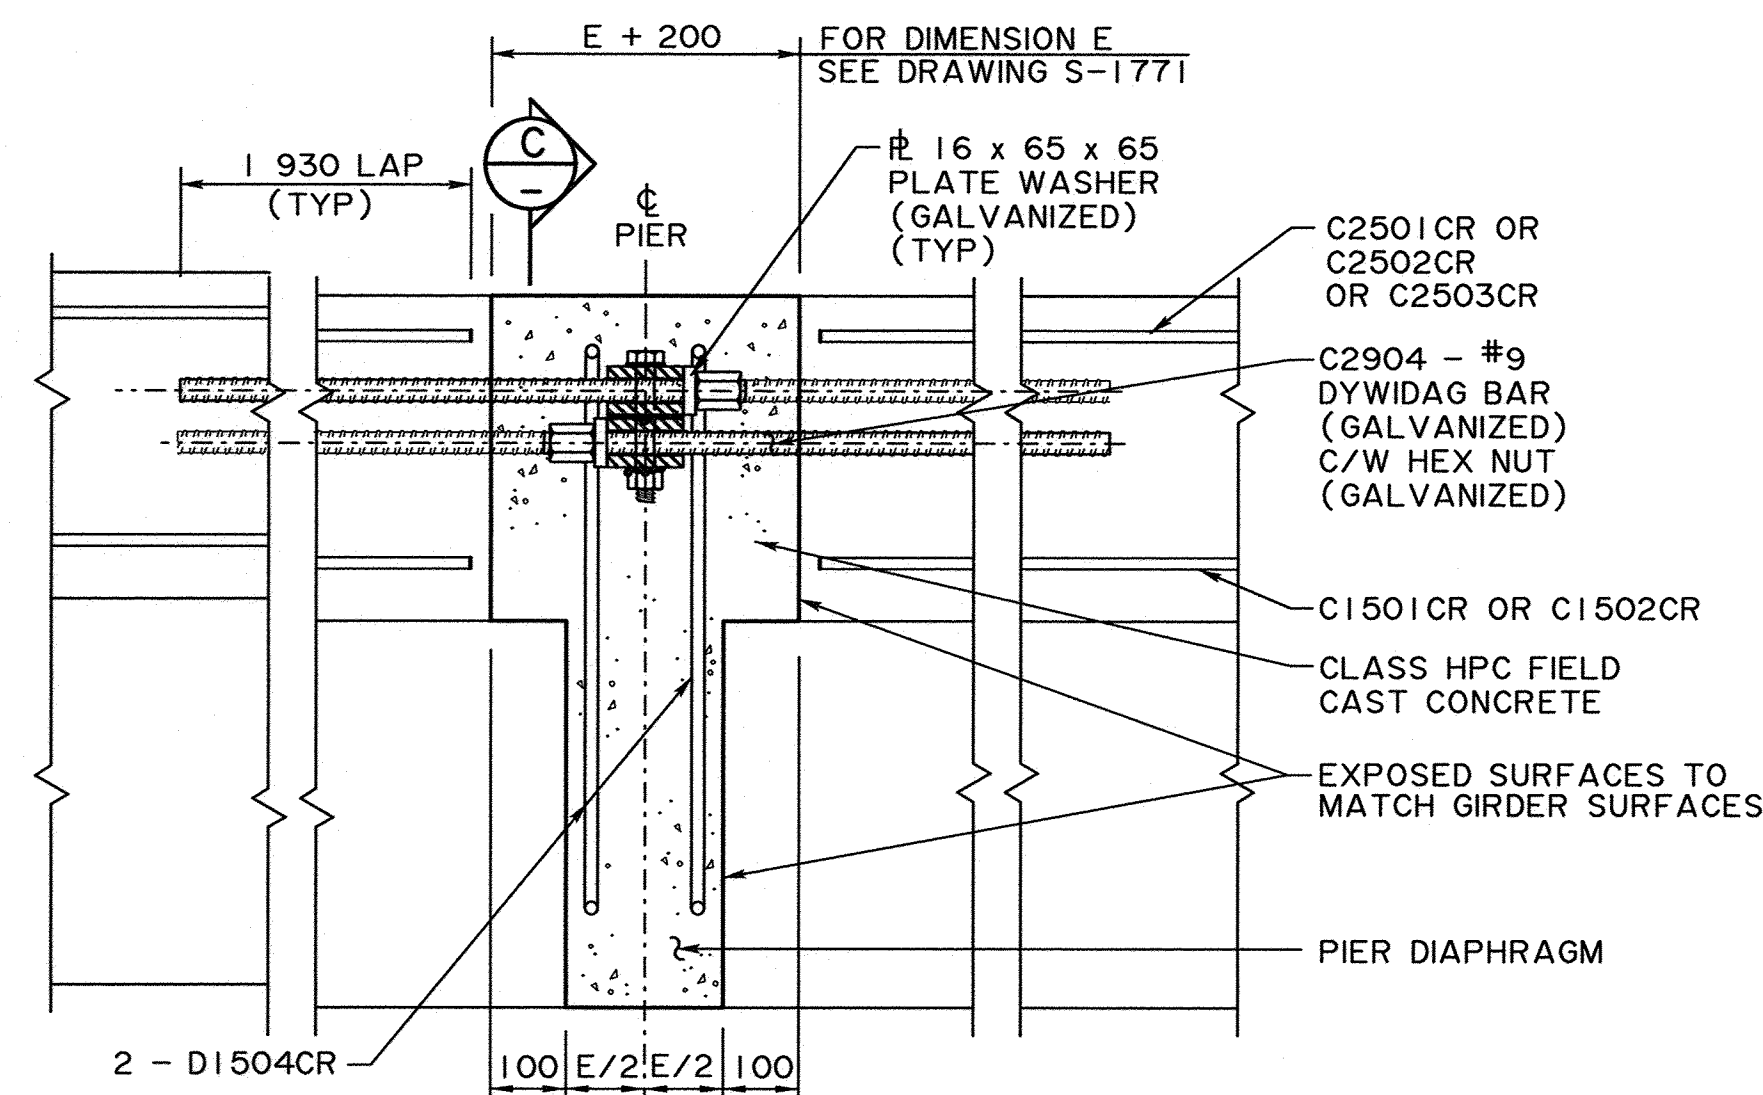

					RECOMMENDED DIRECTOR BRIDGE ENGINEERING APPROVED EXECUTIVE DIRECTOR TECHNICAL STANDARDS BRANCH	Alberta Transportation		
						STANDARD SLC COMPOSITE BRIDGES SLC510 PRESTRESSED CONCRETE GIRDERS DECK DETAILS - SHEET 2		
						DATE	SHEET	DRAWING
						2020-11-17	3 OF 7	S-1773-20
REV	DATE	REVISION		BY				
DESIGNER		RI	CHECKER	KA		DATE	Oct 06, 2022	