



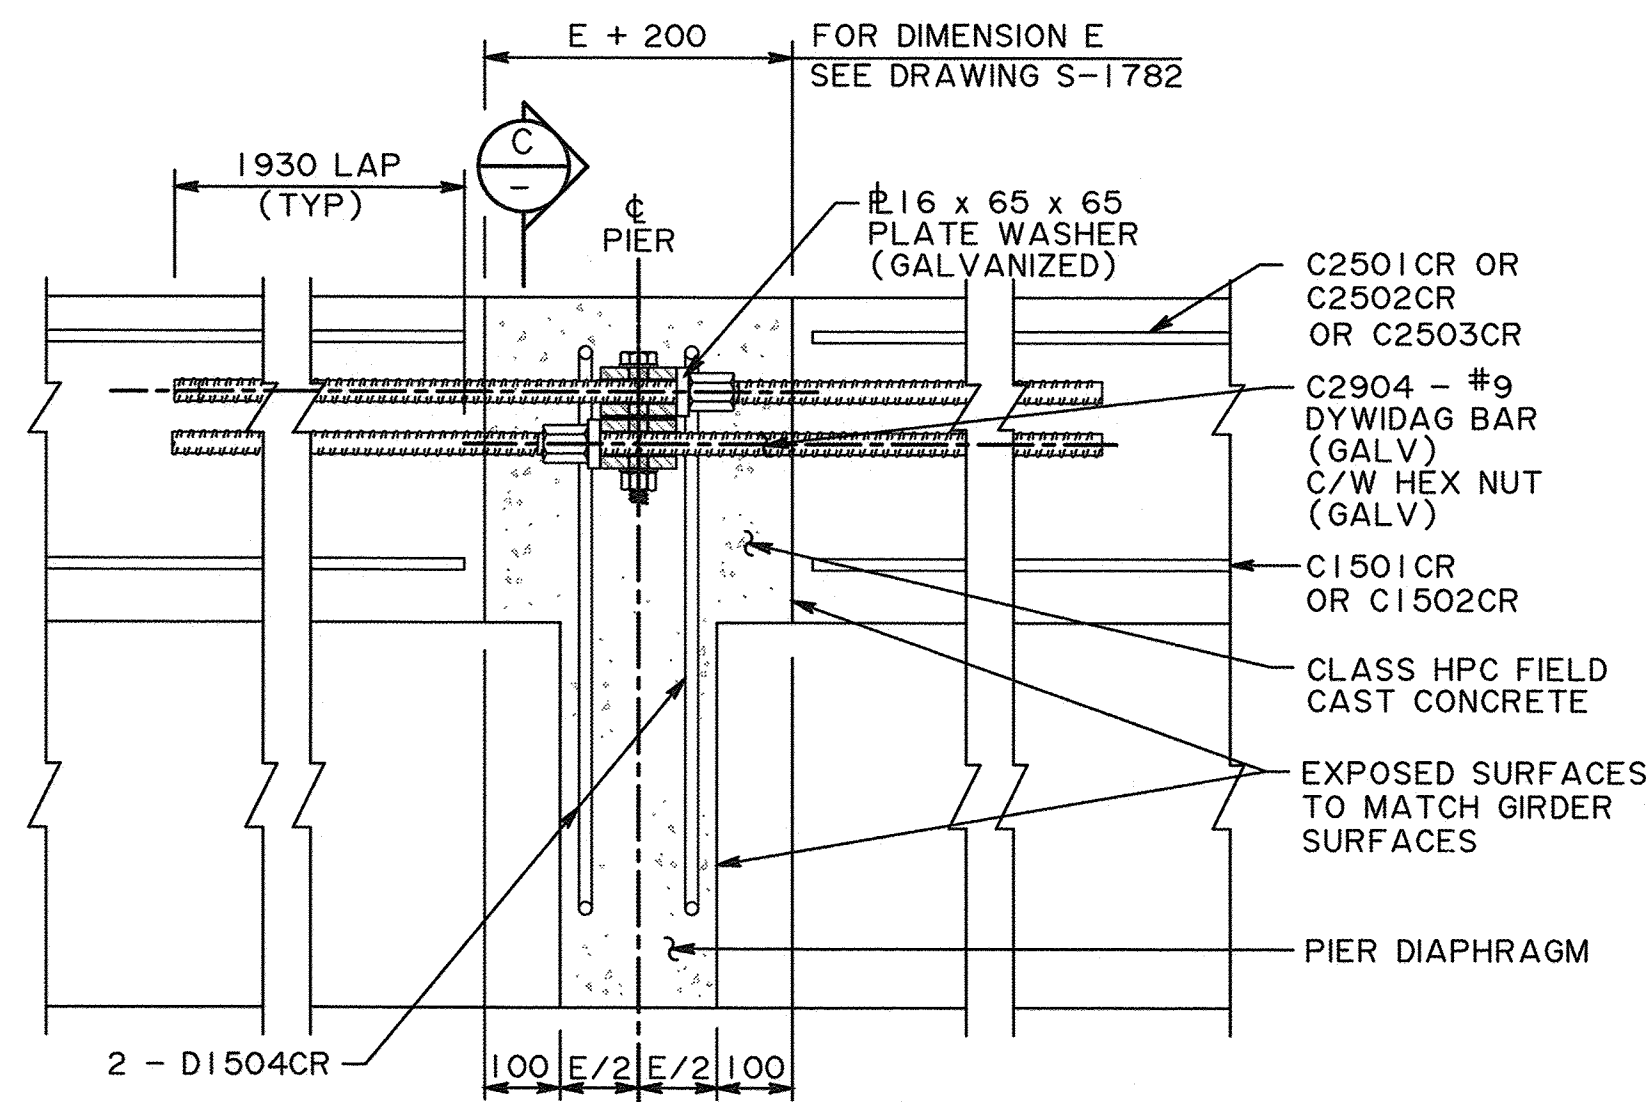


CURB BLOCKOUT AT PIERS

NTS

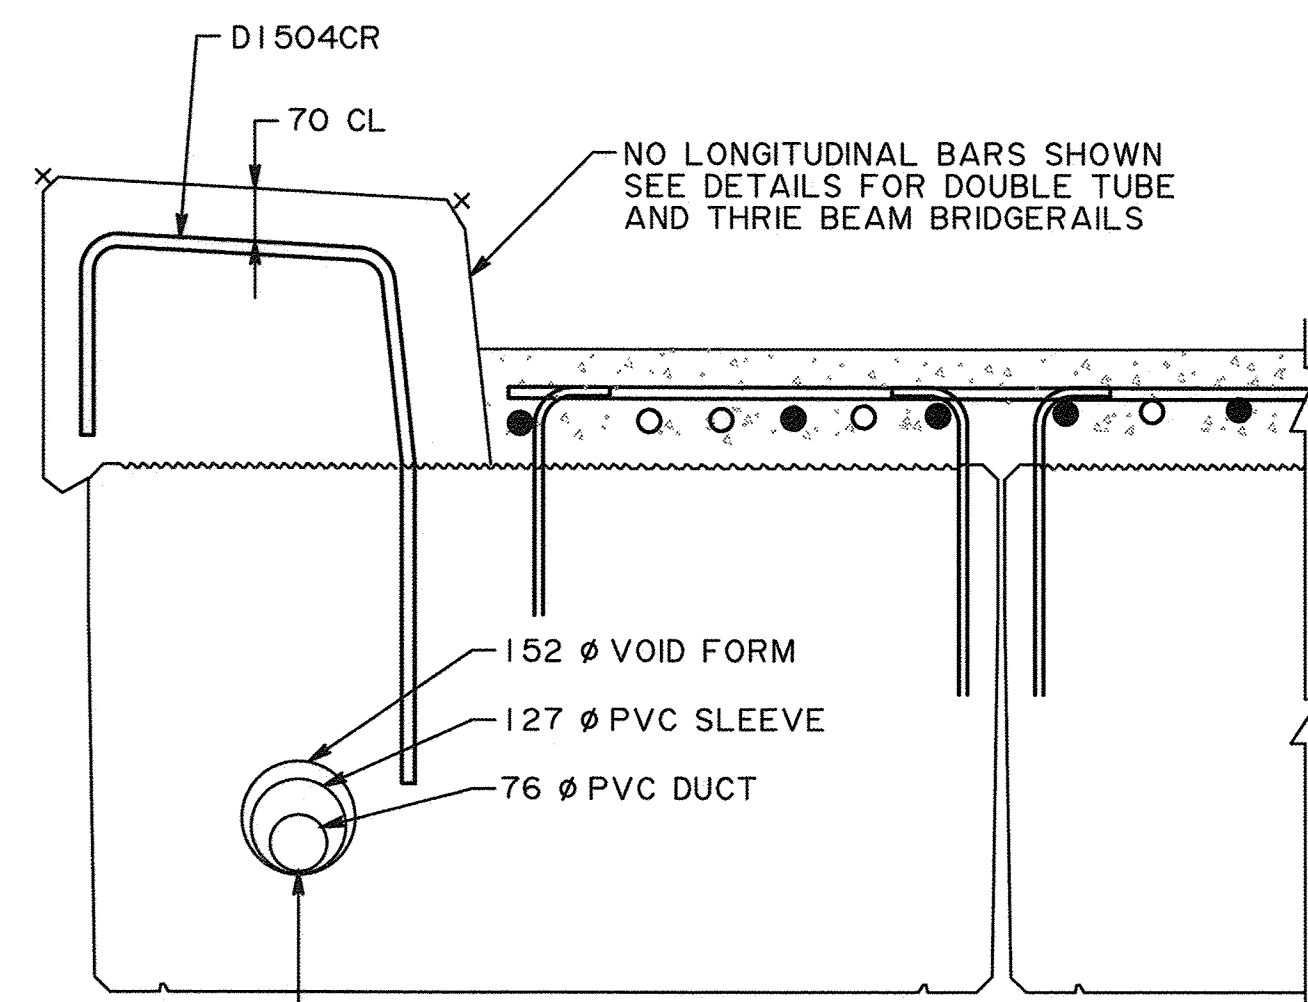


FOR CURB GIRDERS ONLY 152 Ø CONTINUOUS VOID FORM FULL LENGTH OF GIRDER 127 Ø x 600 LONG RIGID PVC SLEEVE THROUGH PIER DIAPHRAGMS 76 Ø CONTINUOUS RIGID PVC DUCT C/W PULL WIRE AND ONE EXPANSION SLEEVE PER GIRDER

SECTION
S-1782, S-1784 1:10

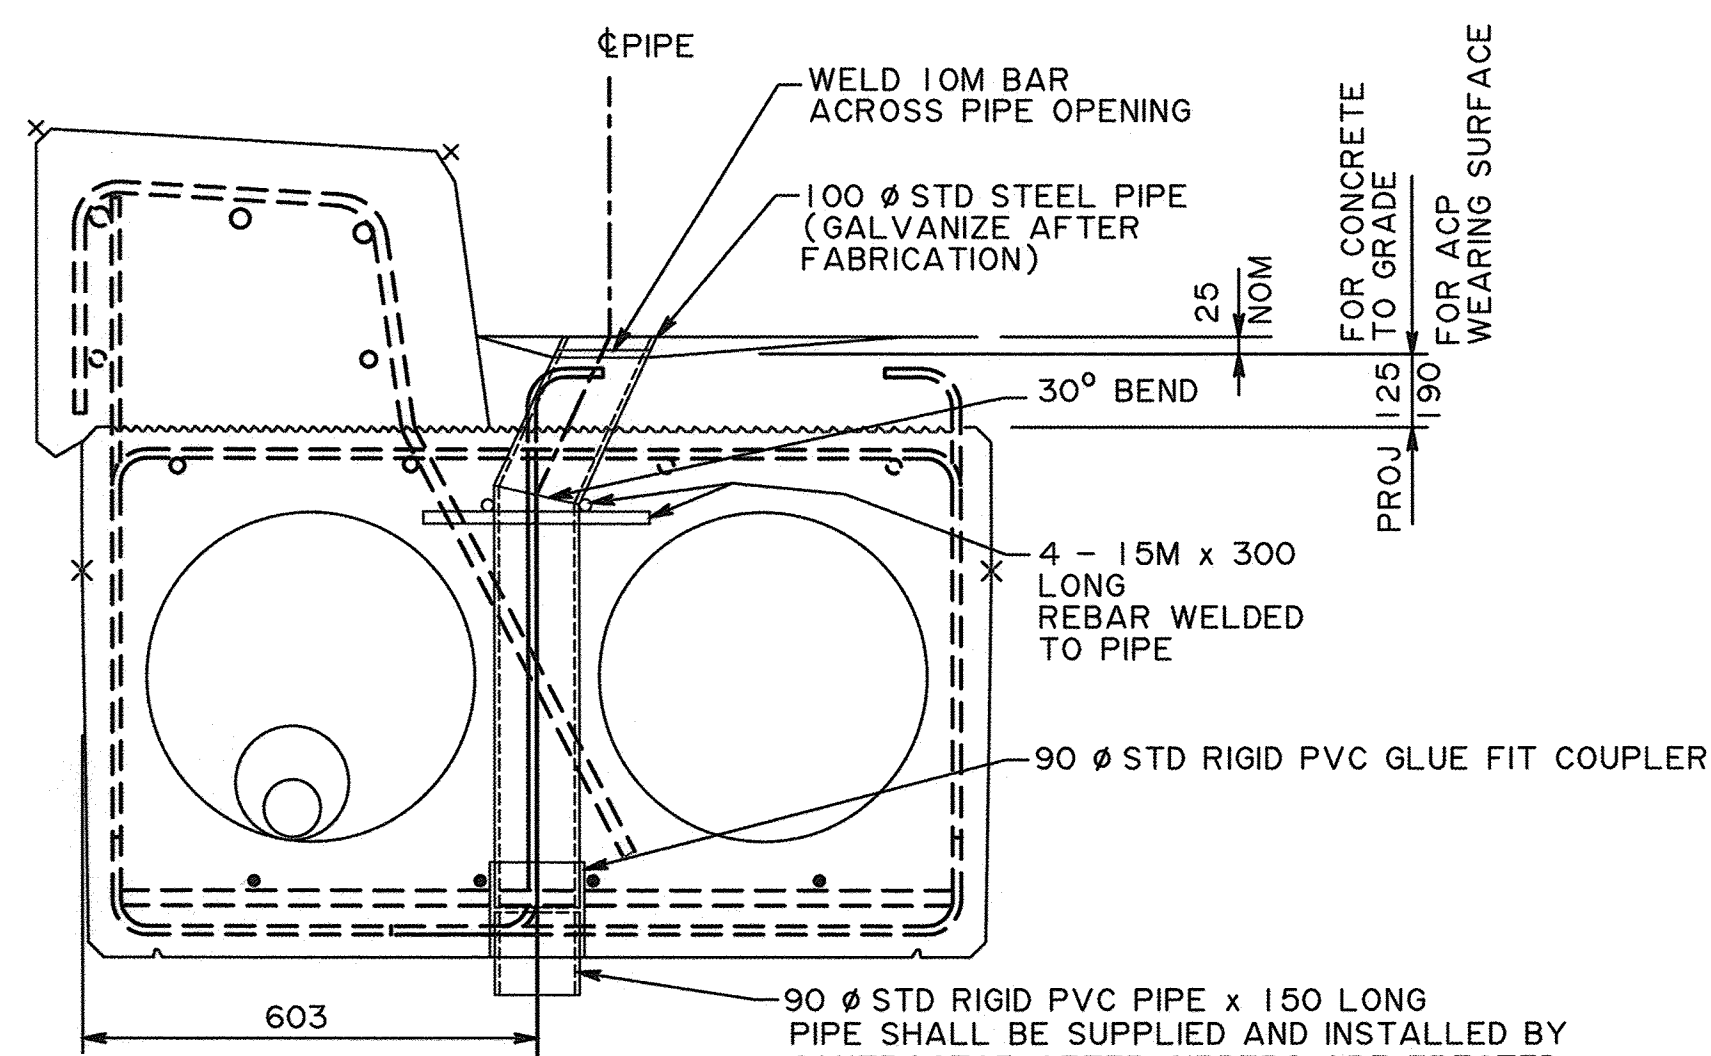

DECK DRAIN - SECTION


1:10

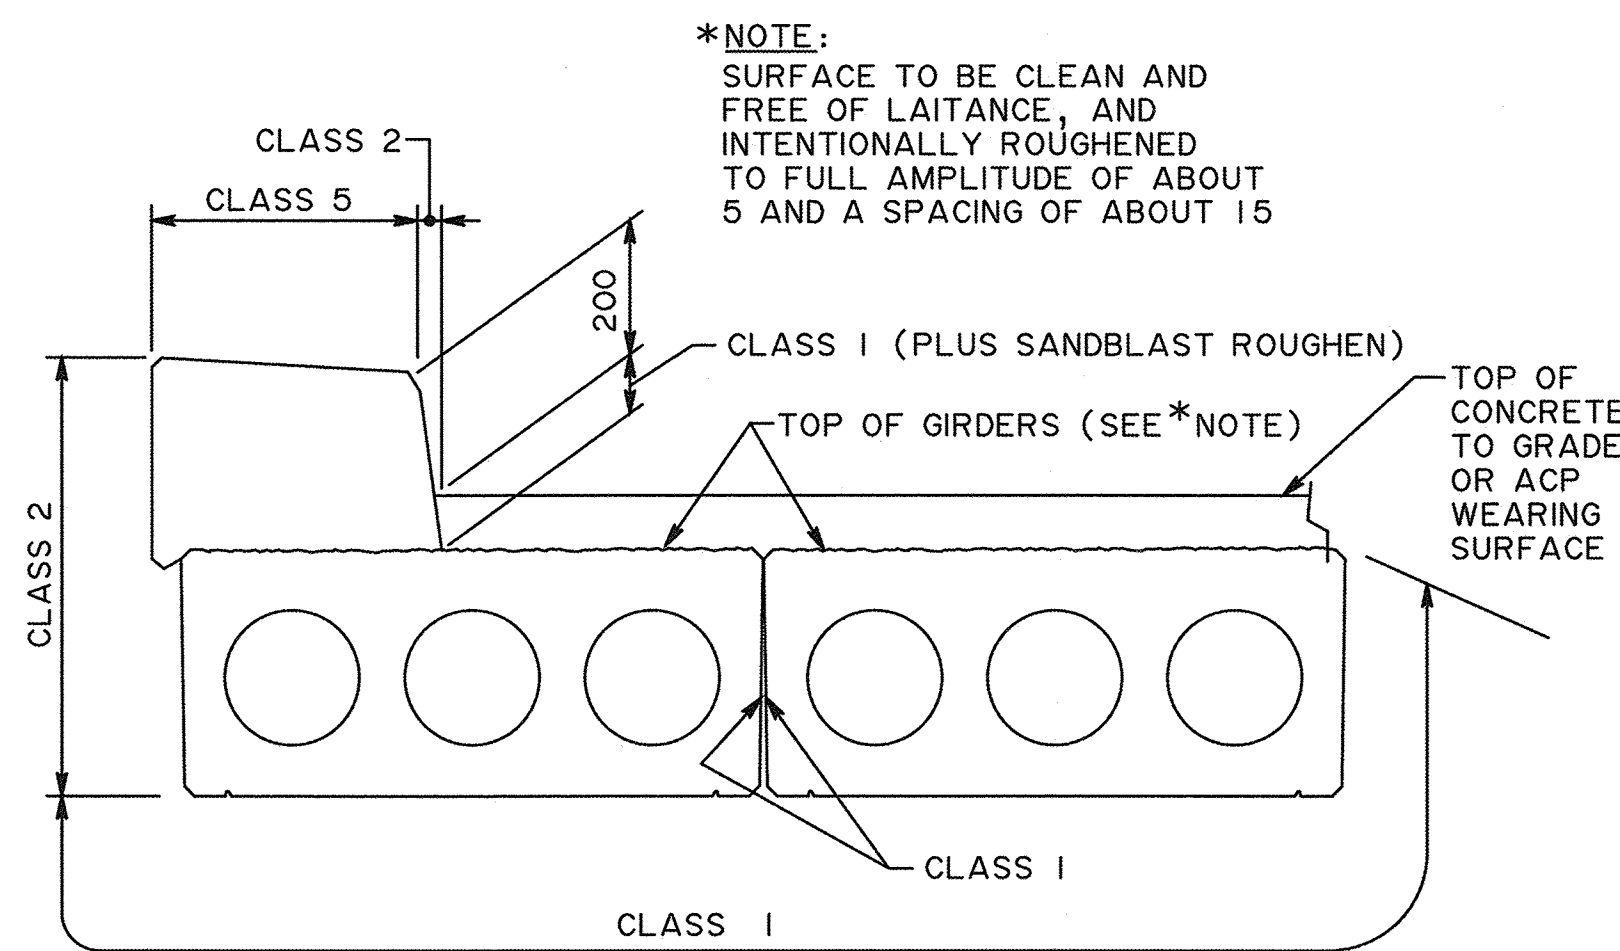

NOTE:
SEE DRAWING S-1852 FOR THE EXTENT
AND TYPE OF SEALER APPLICATION


PRECAST GIRDER FINISHES

NTS

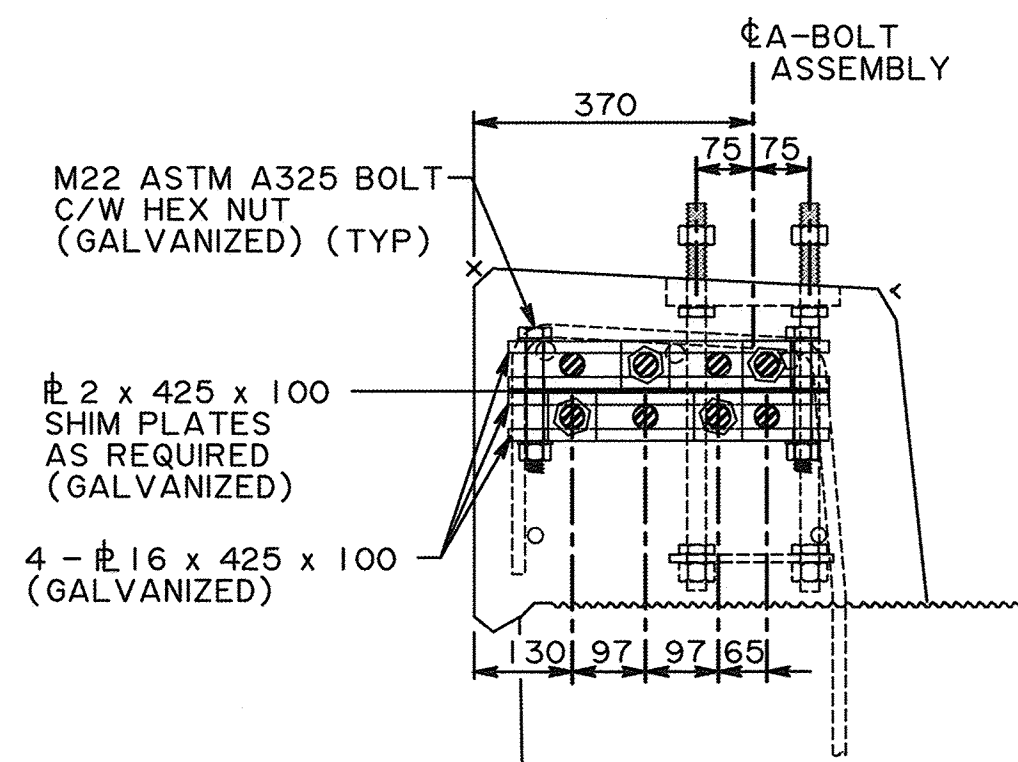


THRIE BEAM BRIDGERAIL

1:10

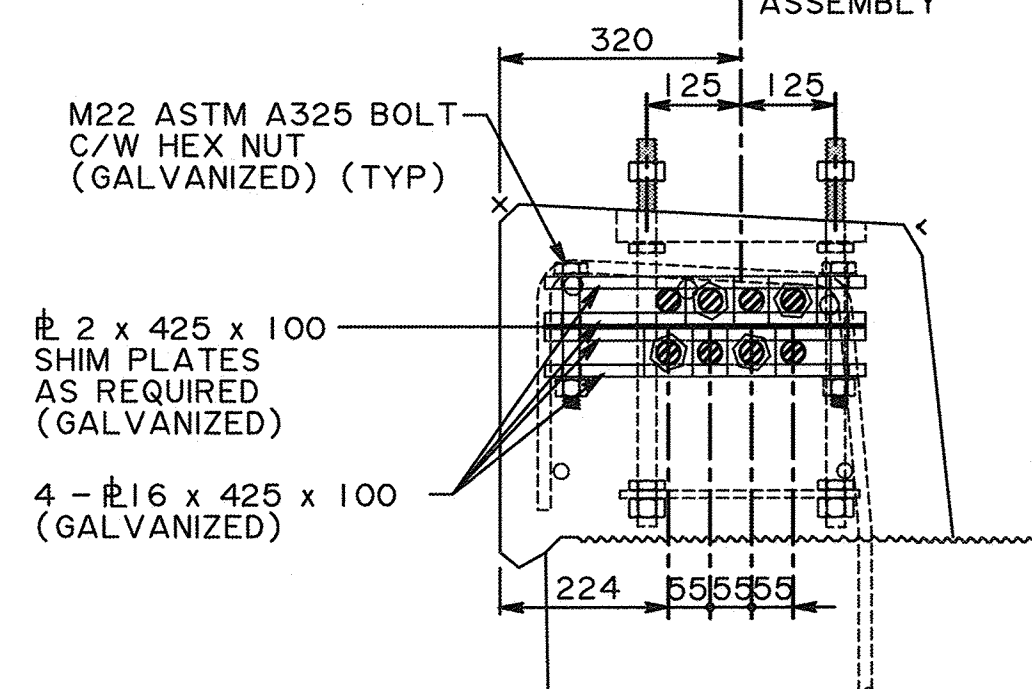


DOUBLE TUBE BRIDGERAIL


1:10

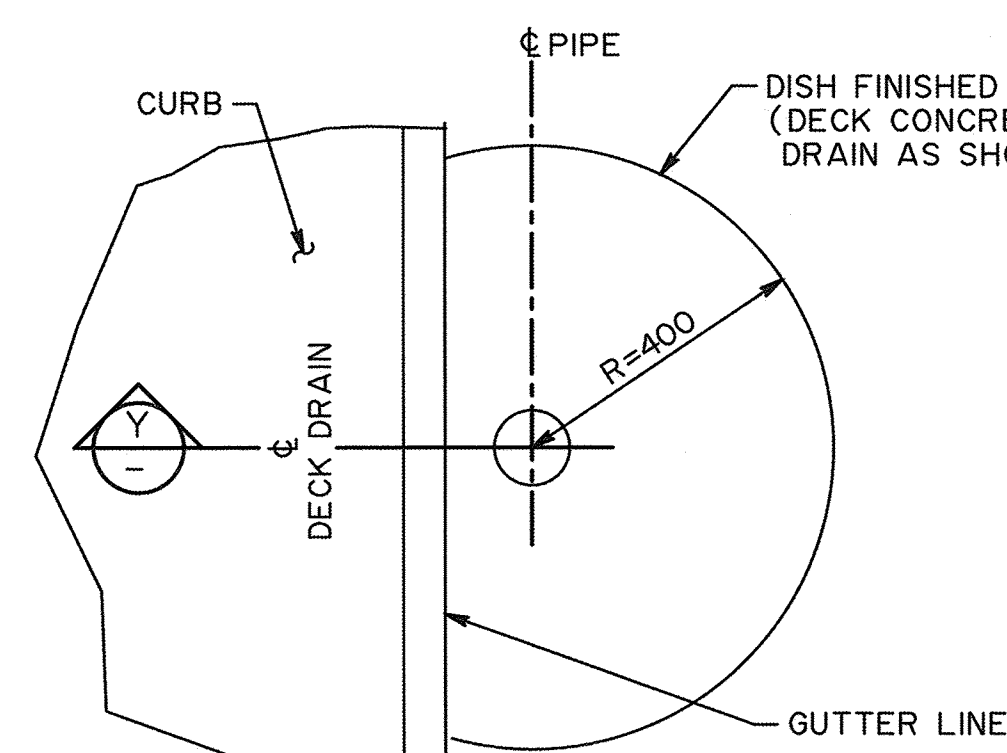

DECK DRAIN - PLAN
S-1783 (FOR CONCRETE TO GRADE) 1:10

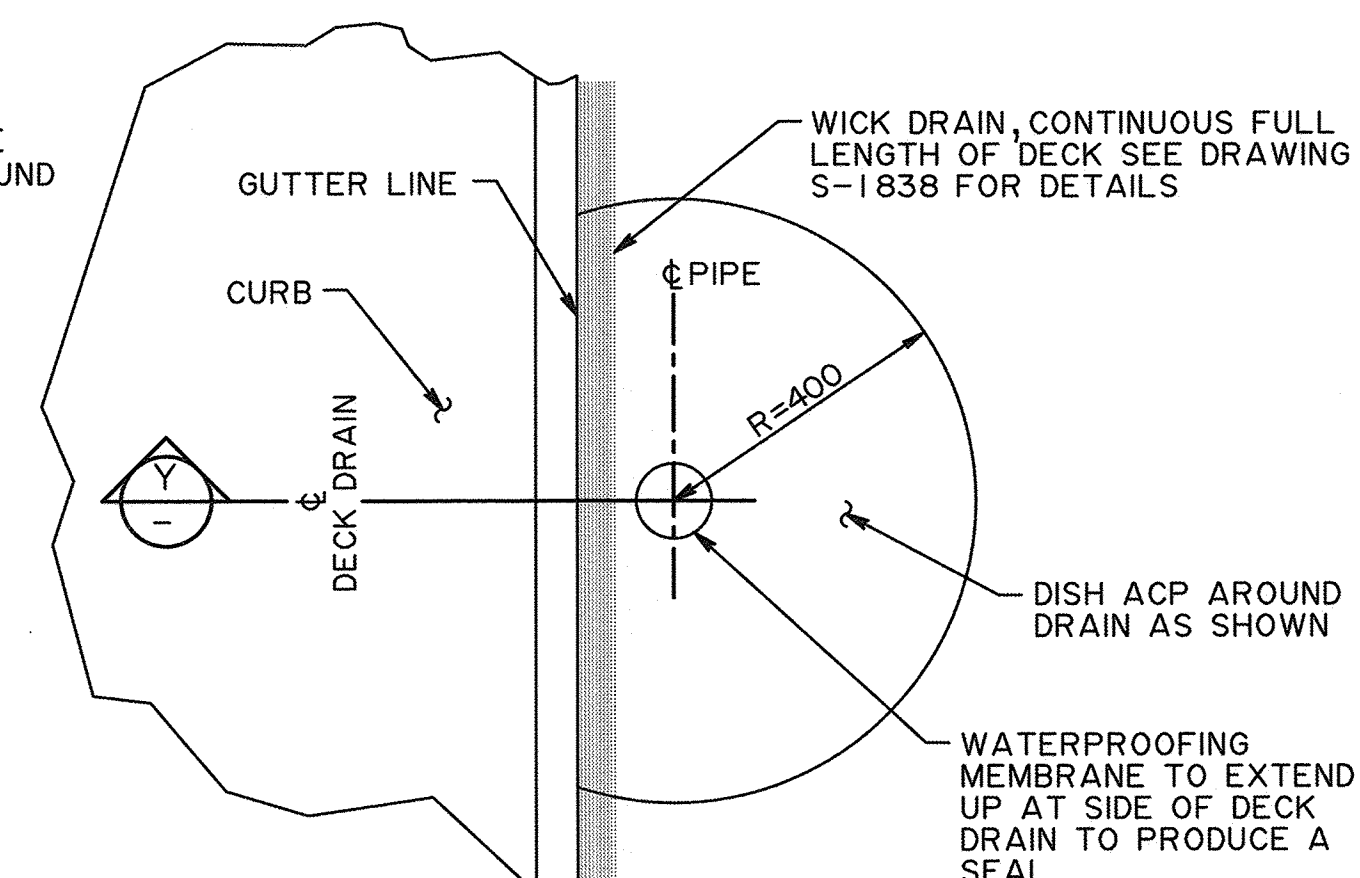


DECK DRAIN - PLAN
S-1783 (FOR ACP WEARING SURFACE) 1:10

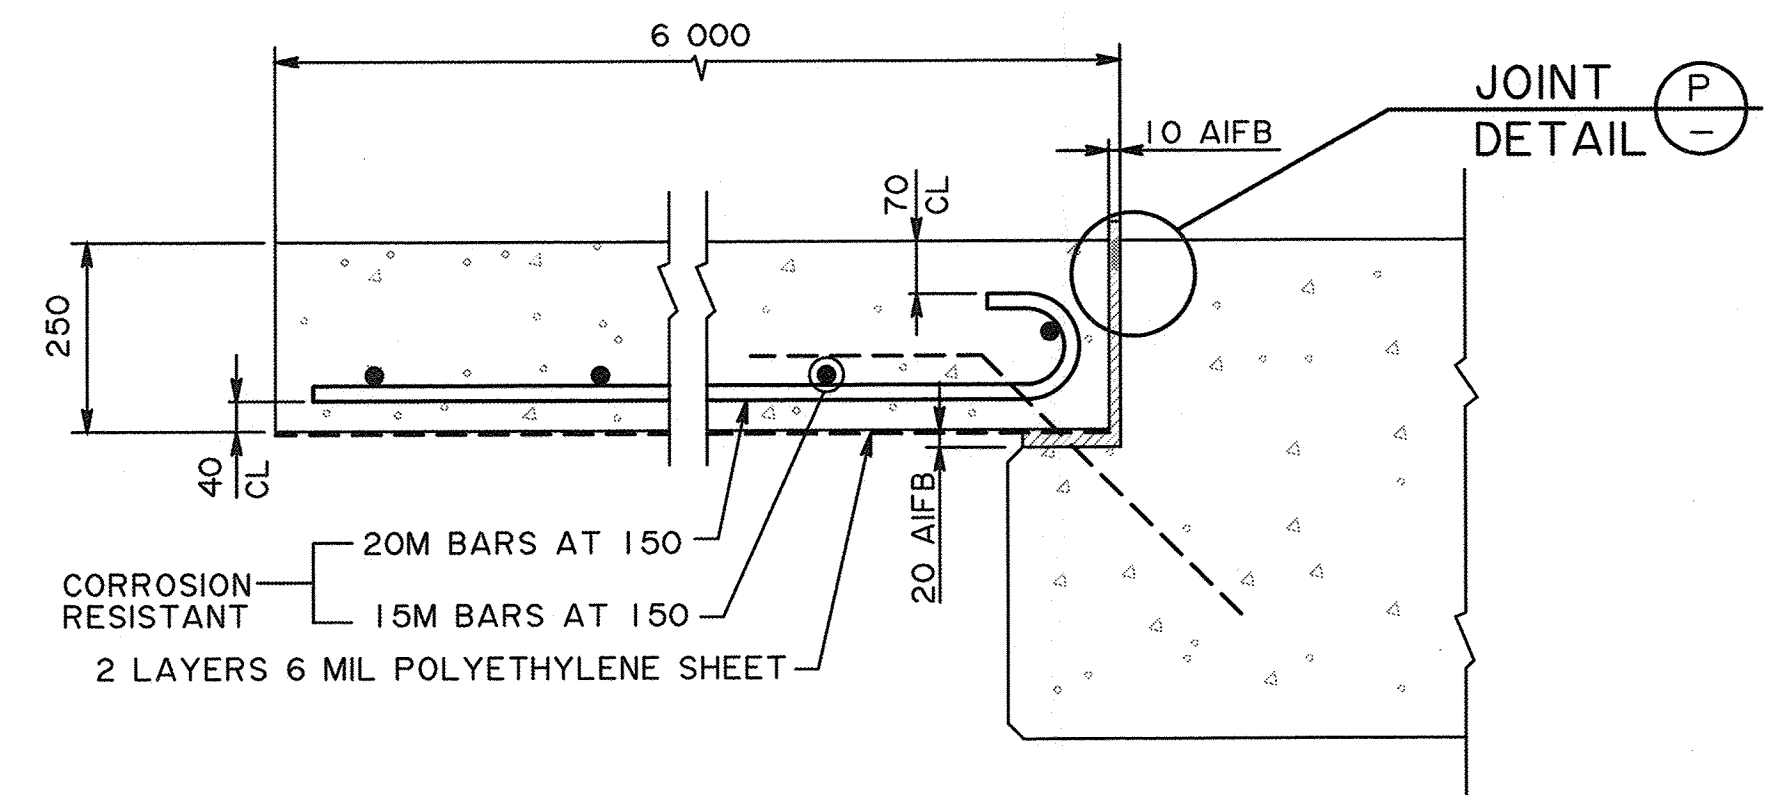


BRIDGE END DETAIL - CONCRETE TO GRADE

1:10

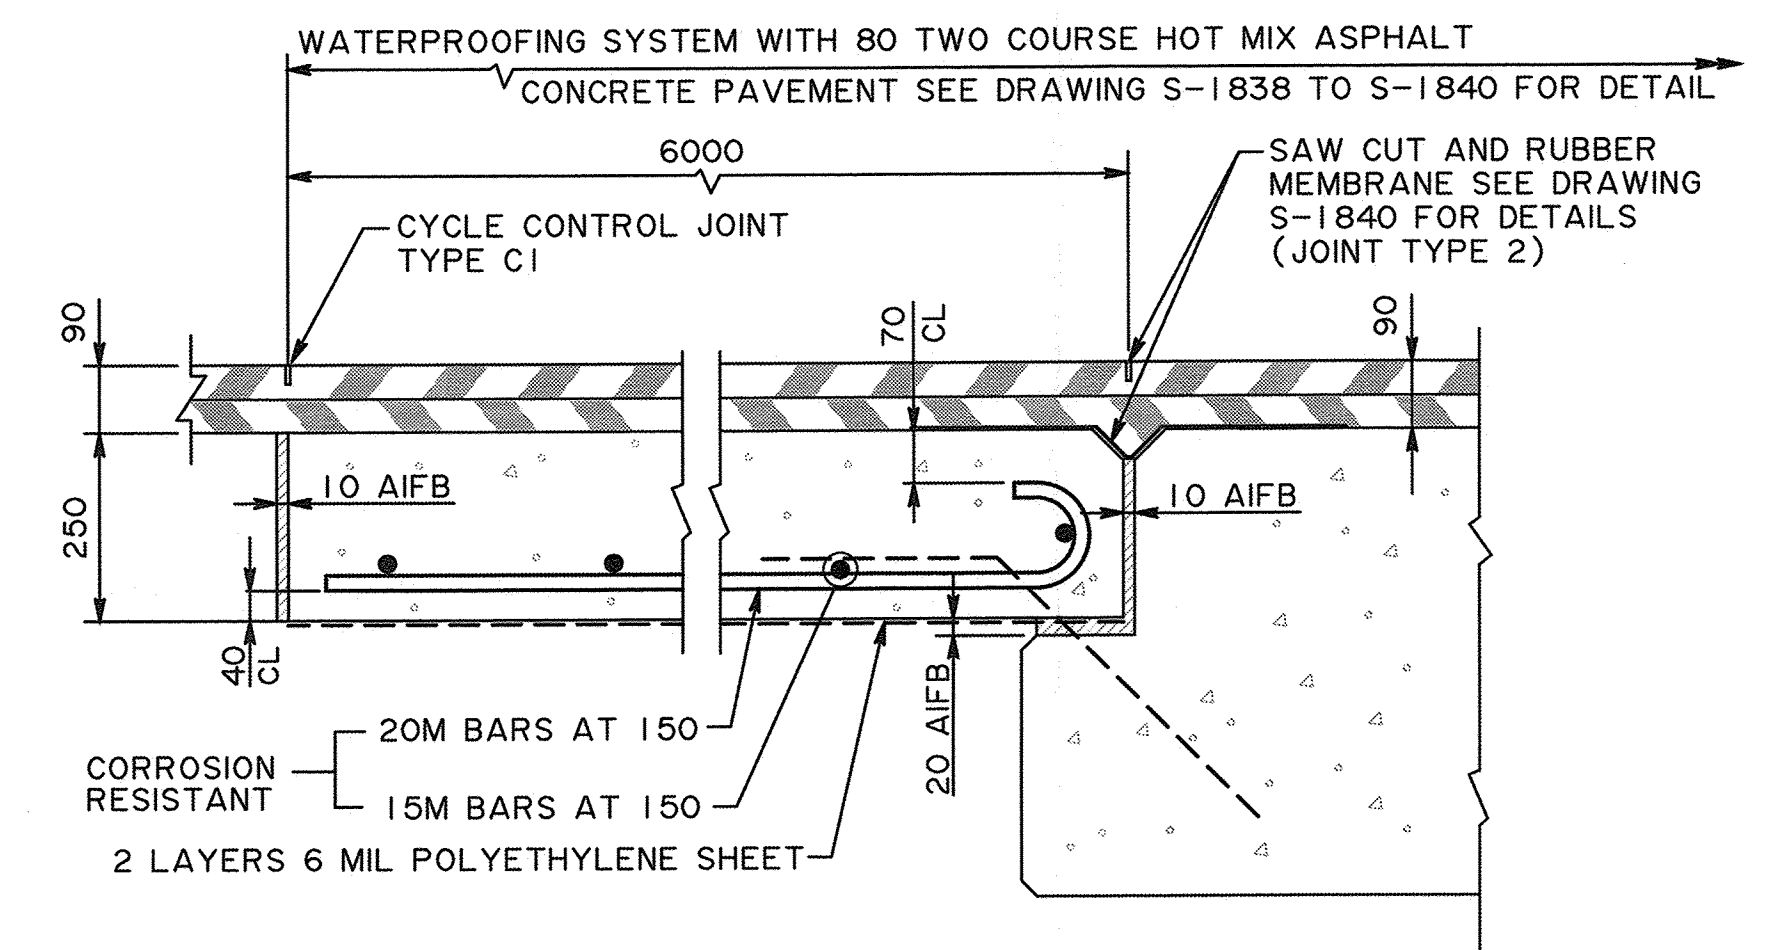

BRIDGE END DETAIL - ACP WEARING SURFACE

1:10

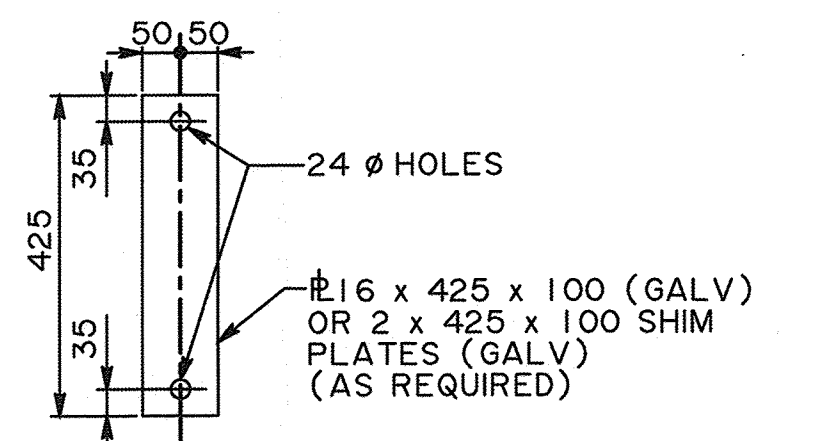

CONNECTION PLATE

1:10

• FOR GENERAL NOTES SEE DRAWING S-1782

				RECOMMENDED DIRECTOR BRIDGE ENGINEERING		Alberta Transportation	
				APPROVED EXECUTIVE DIRECTOR TECHNICAL STANDARDS BRANCH		STANDARD SLC COMPOSITE BRIDGES SLC700 PRESTRESSED CONCRETE GIRDERS DECK DETAILS - SHEET 2	
REV	DATE	REVISION	BY	DATE	2020-11-17	SHEET 3 OF 7	DRAWING S-1784-20
DESIGNER	KA	CHECKER	BH	DATE	Oct 06, 2022		