




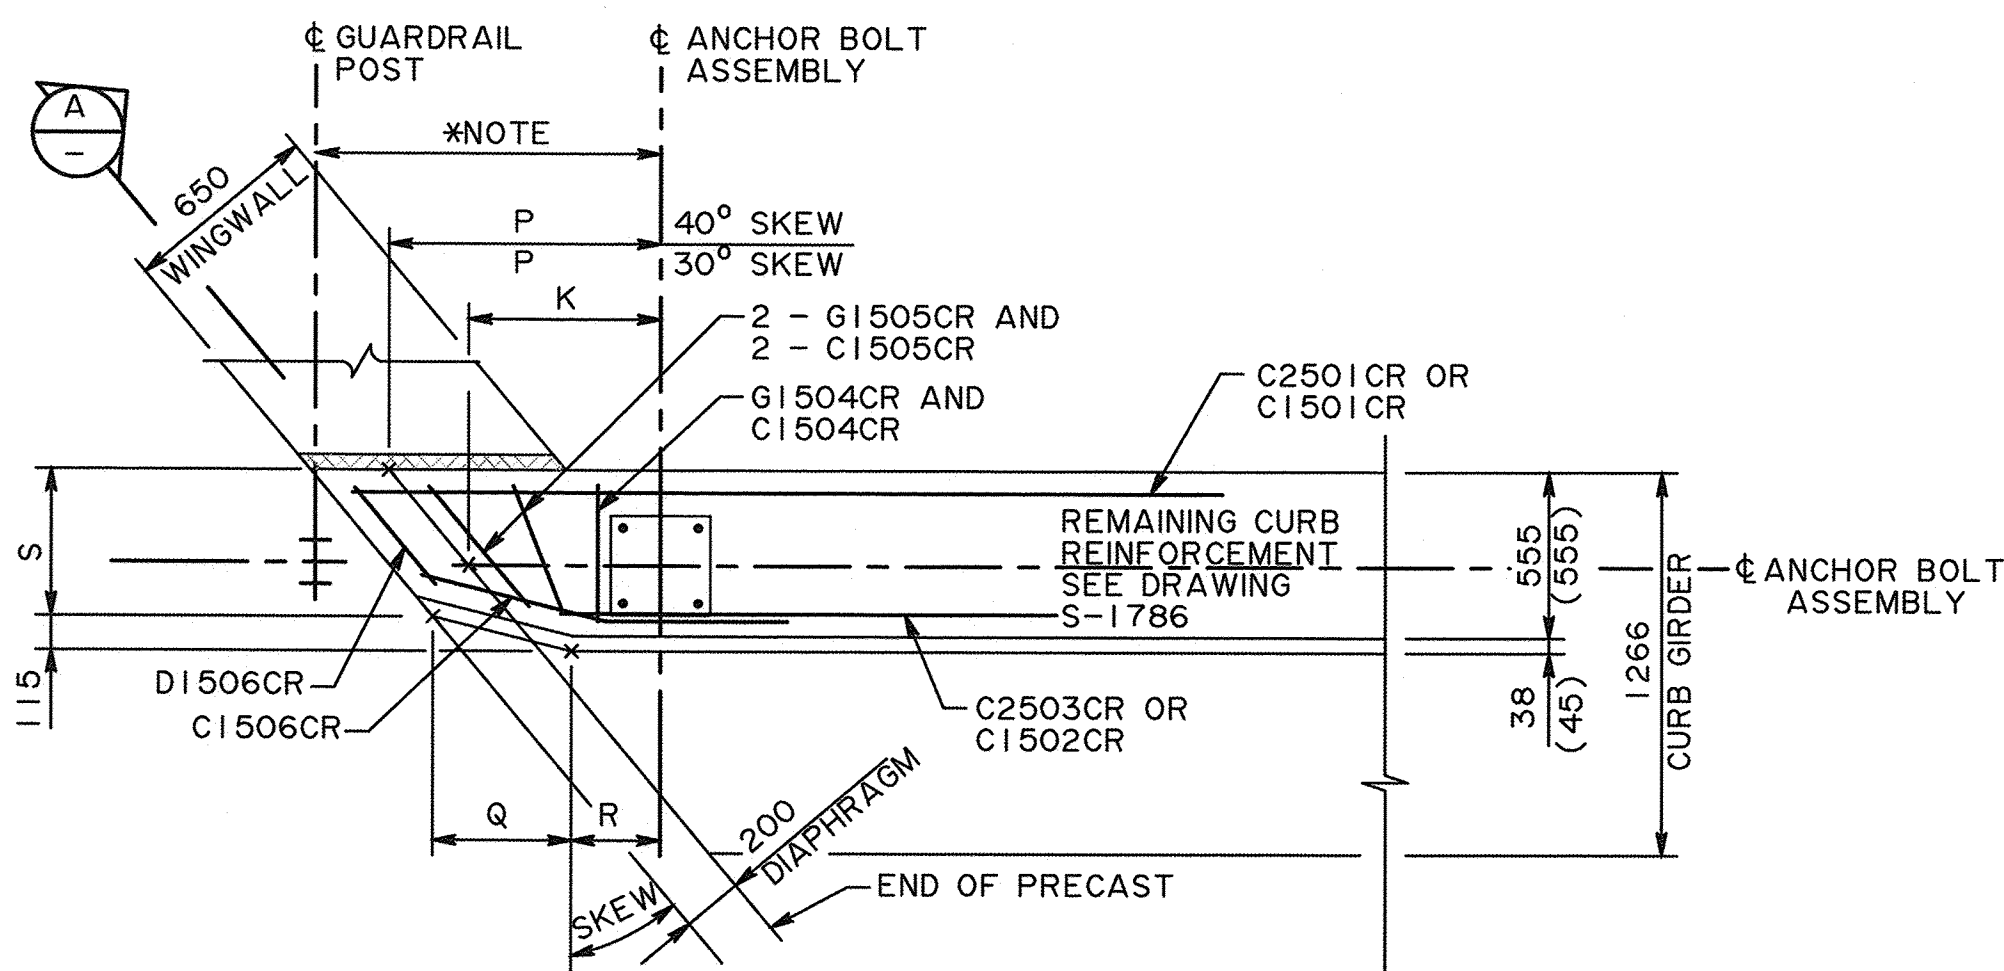


ACUTE ANGLE

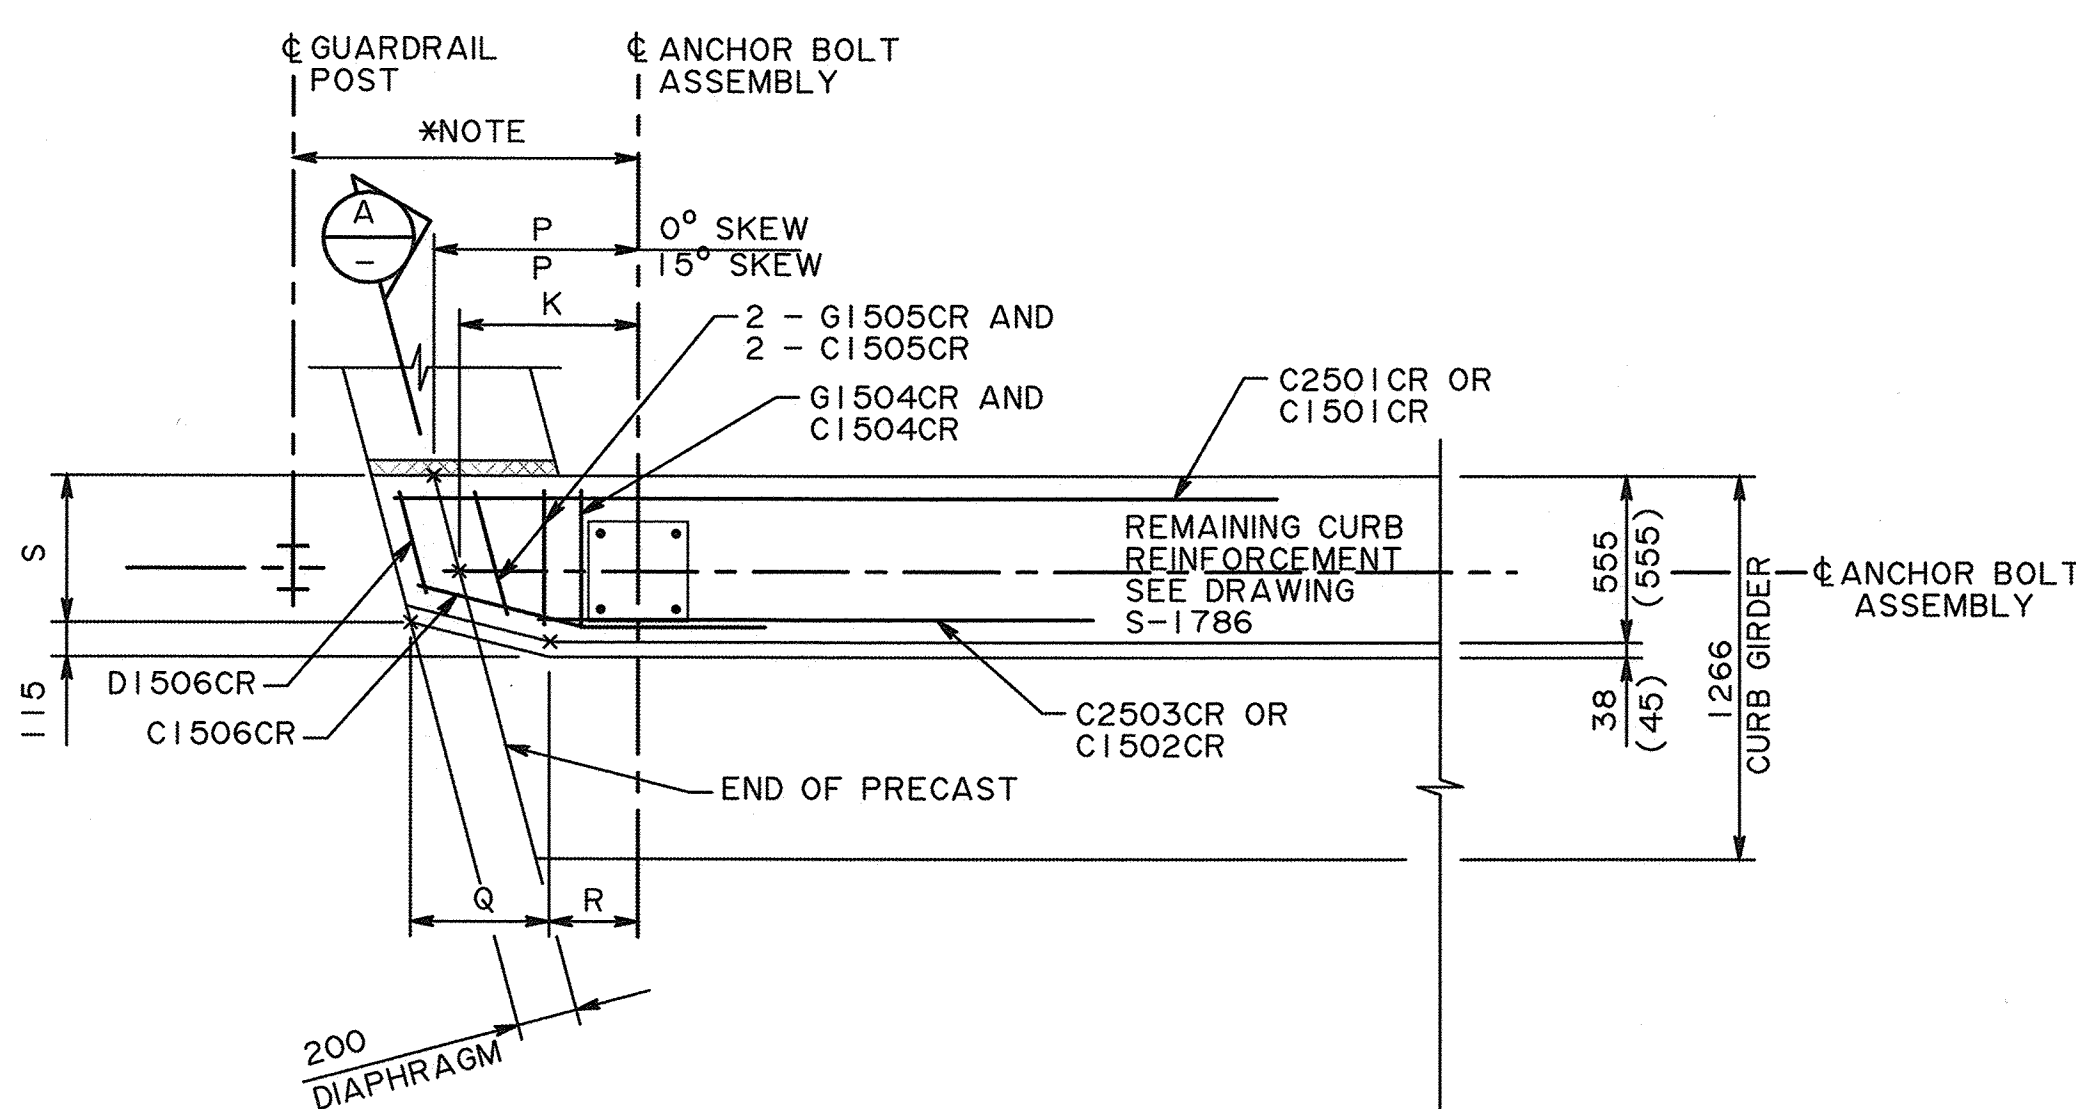

ACUTE ANGLE

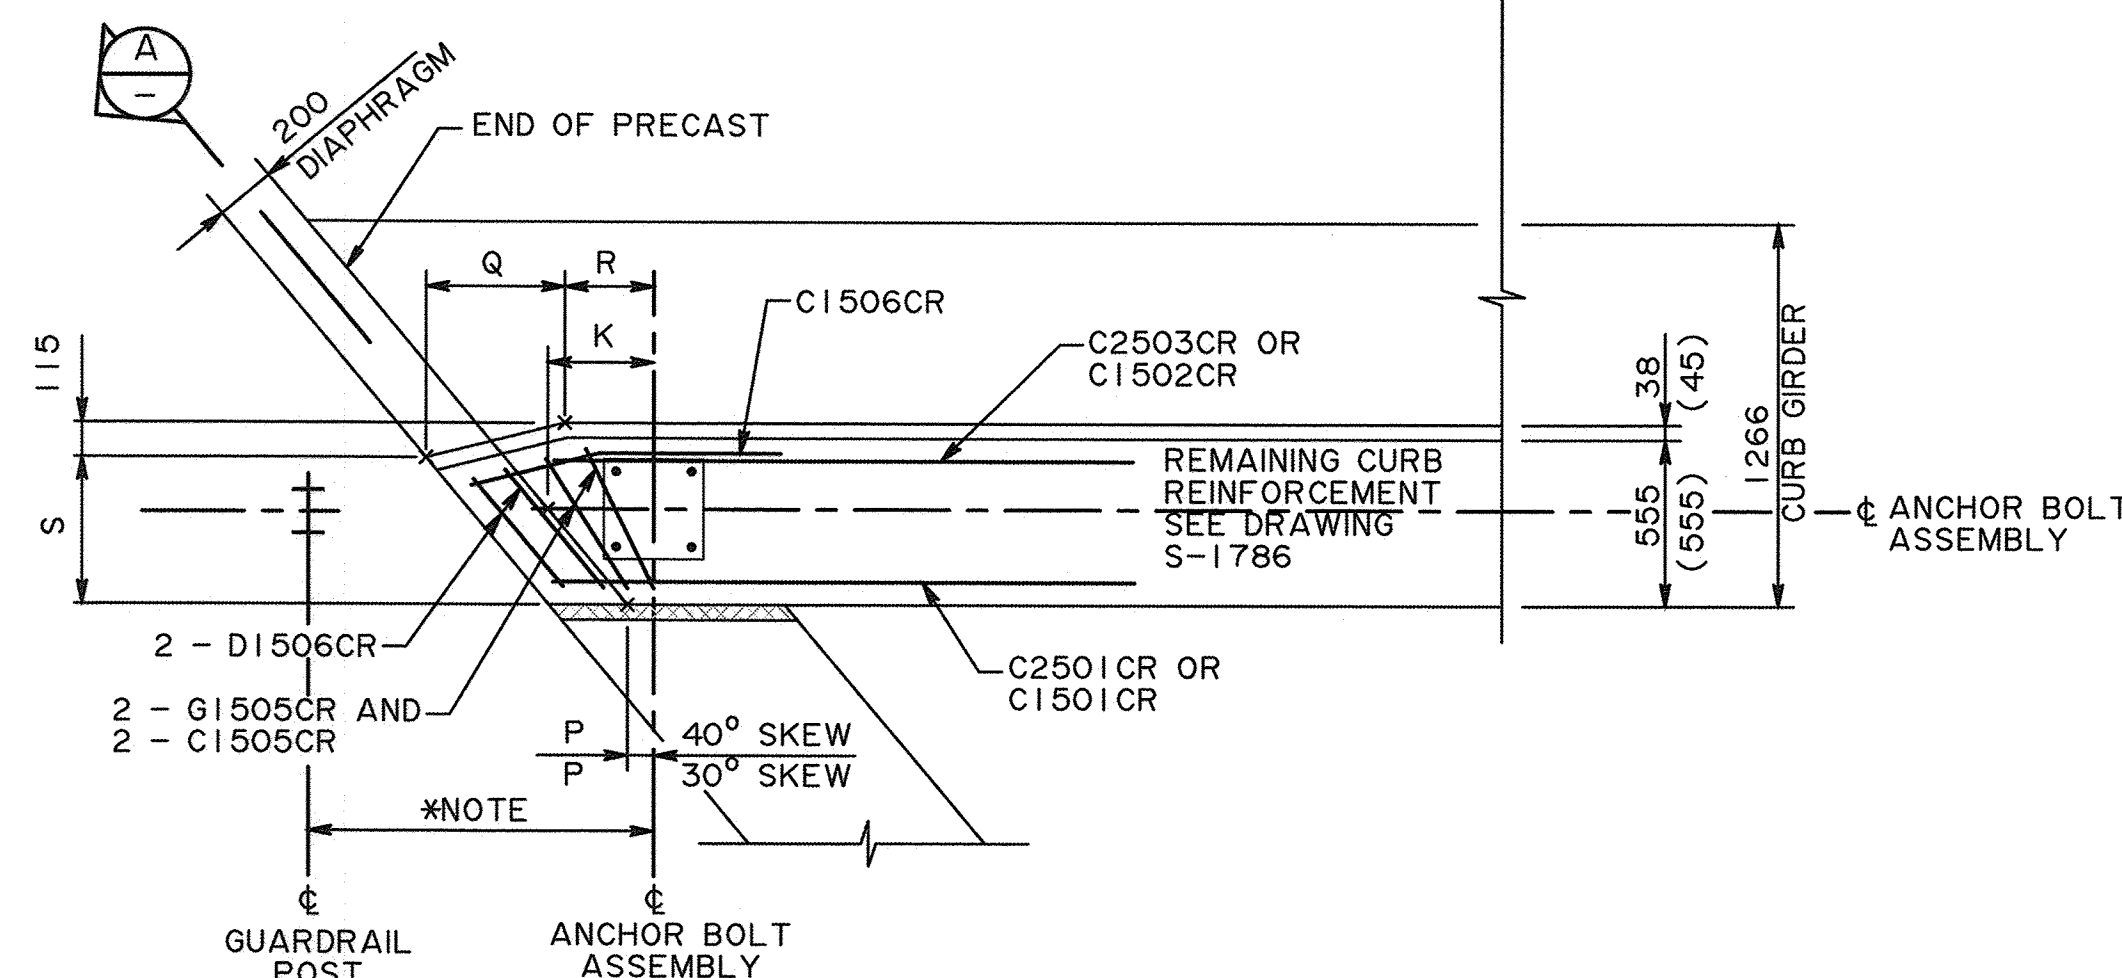

OBTUSE ANGLE


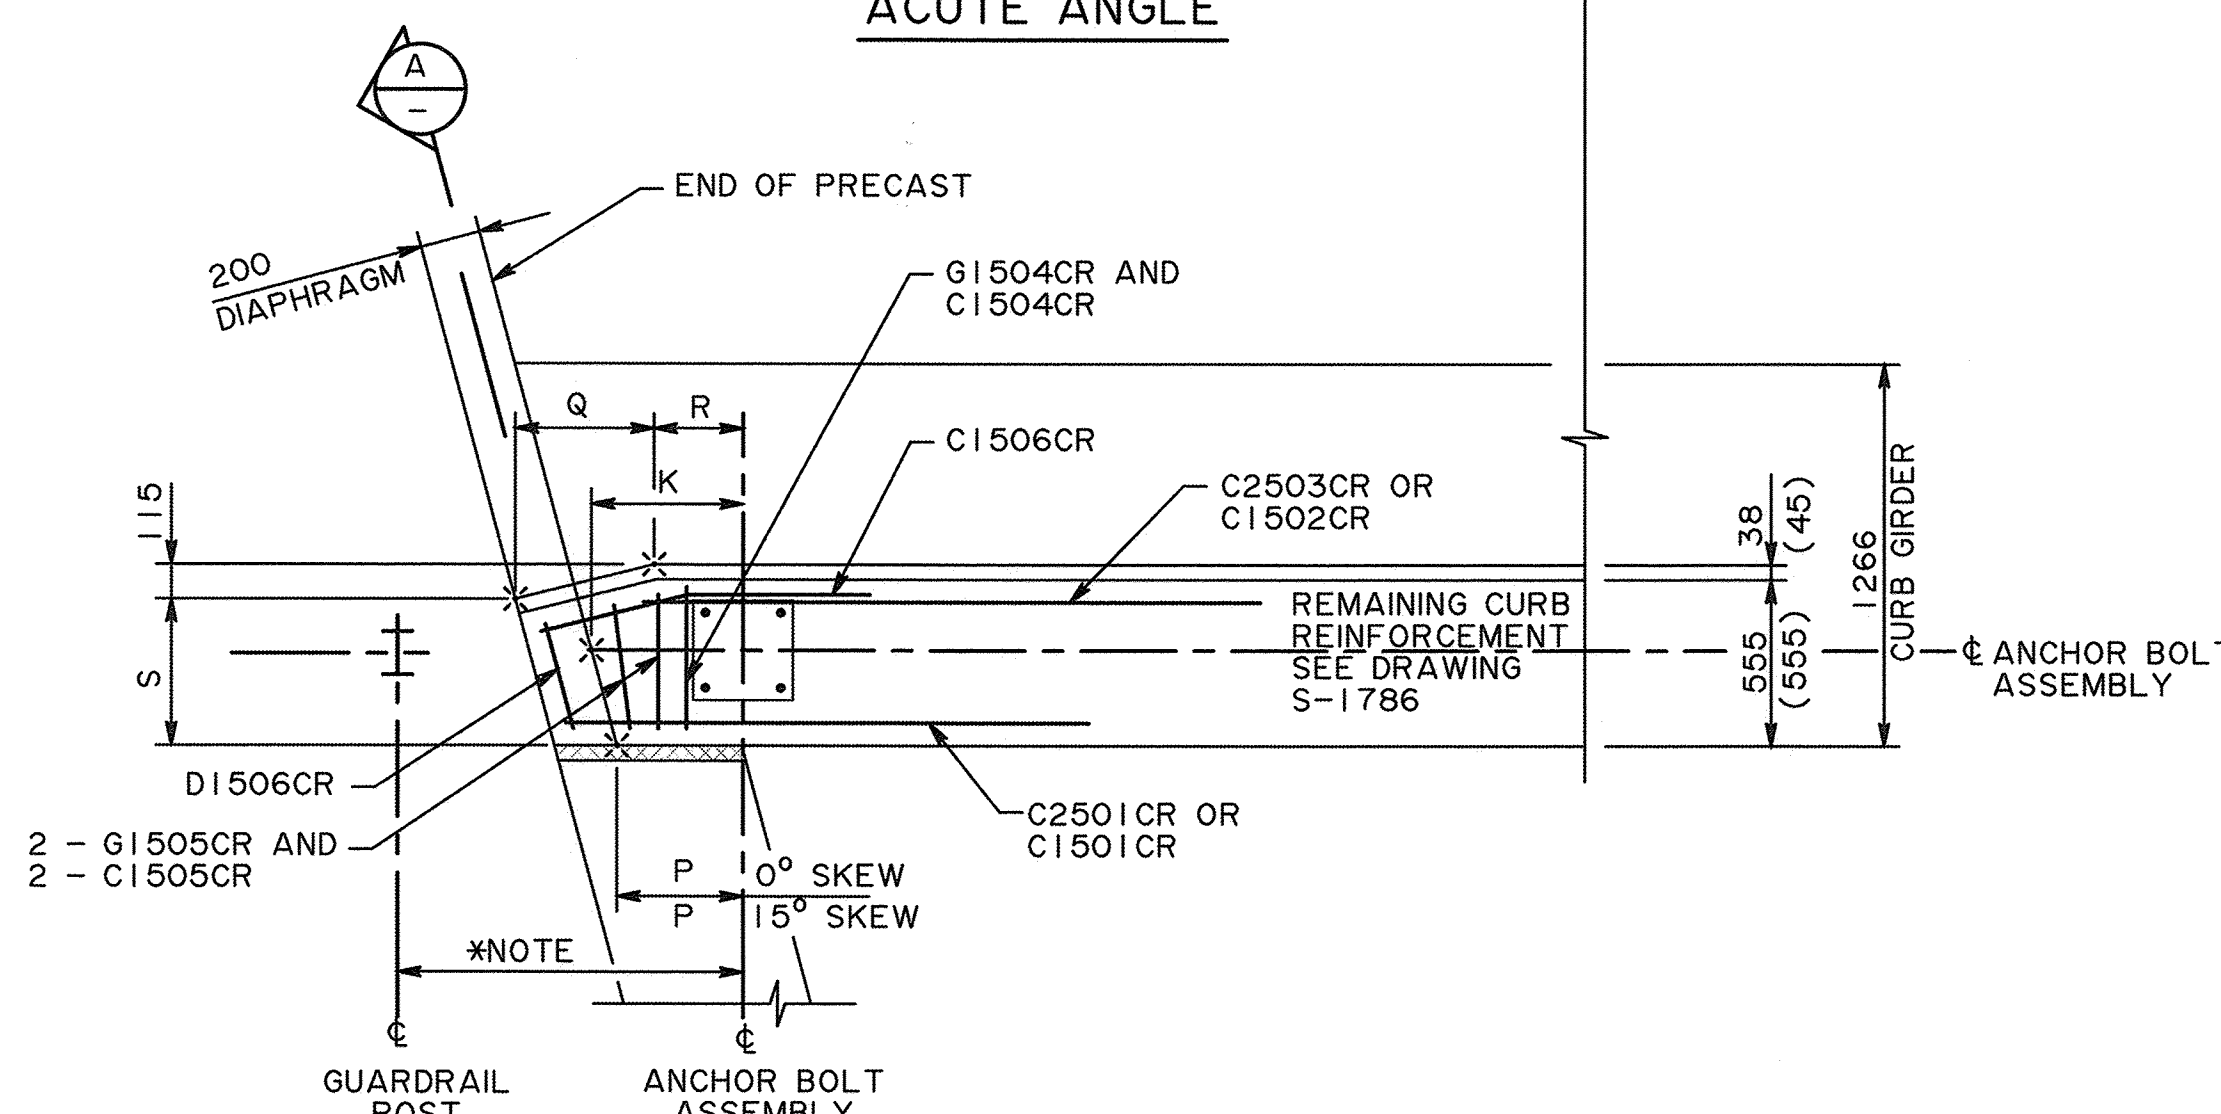


OBTUSE ANGLE


BAR LIST: CURB					
MARK	SIZE	TYPE	X	Y	LENGTH
D1506CR	15	RR	VARIES		VARIES

- SUFFIX LETTER "CR" ON BAR MARK DENOTES CORROSION RESISTANT REINFORCING BARS.

- FOR DIMENSIONS THAT VARY WITH CURB HEIGHT, DIMENSIONS ARE GIVEN AS:
XXX FOR 350 CURB
(XXX) FOR 415 CURB

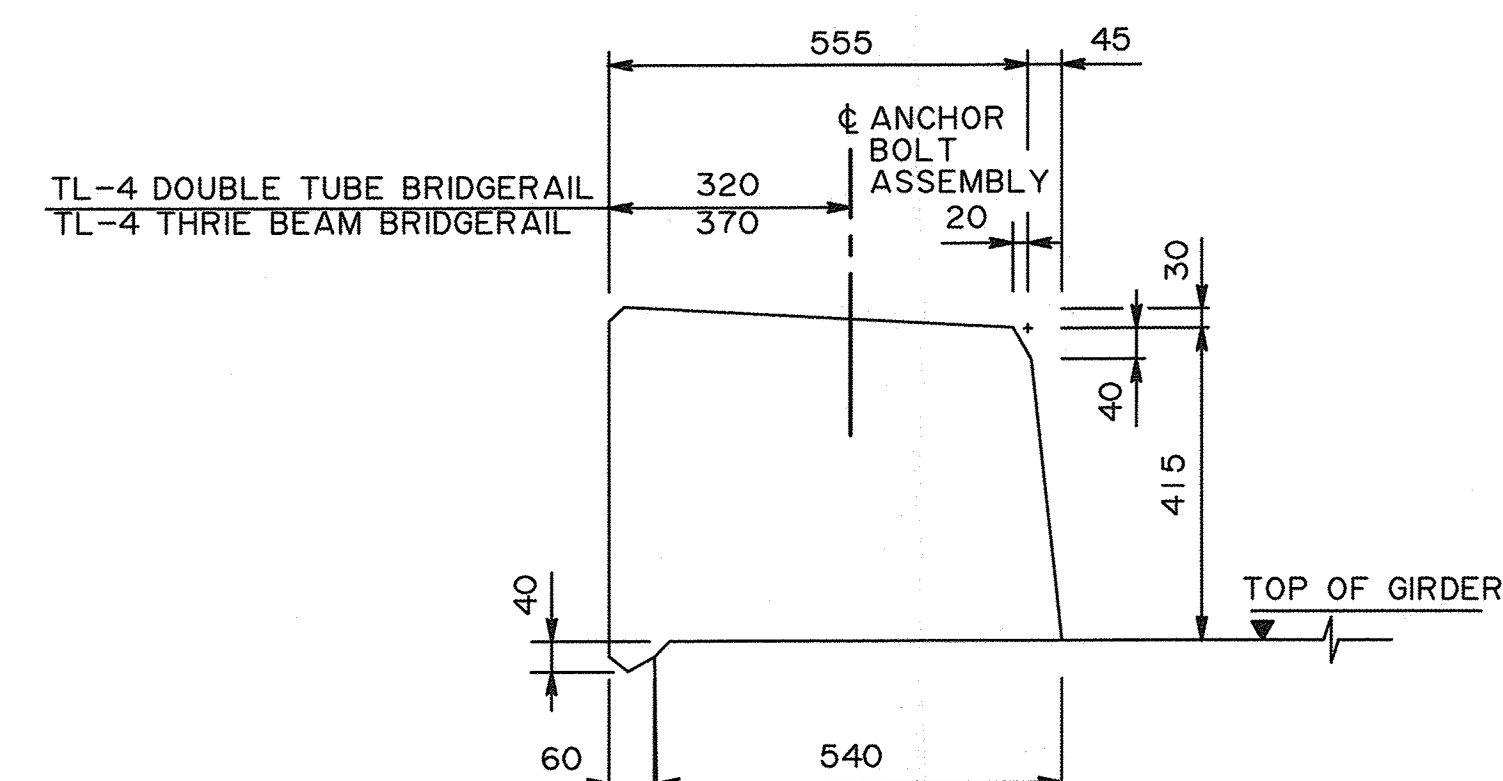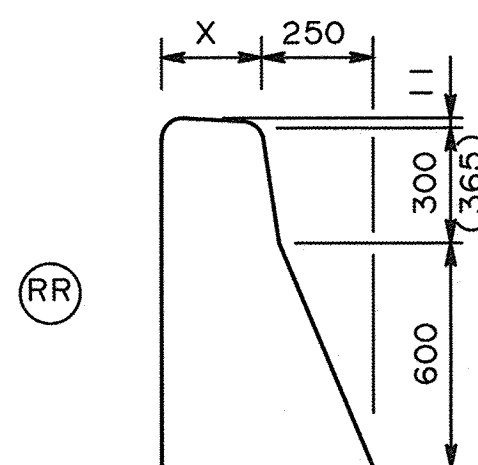

415 CURB FOR ACP WEAR SURFACE

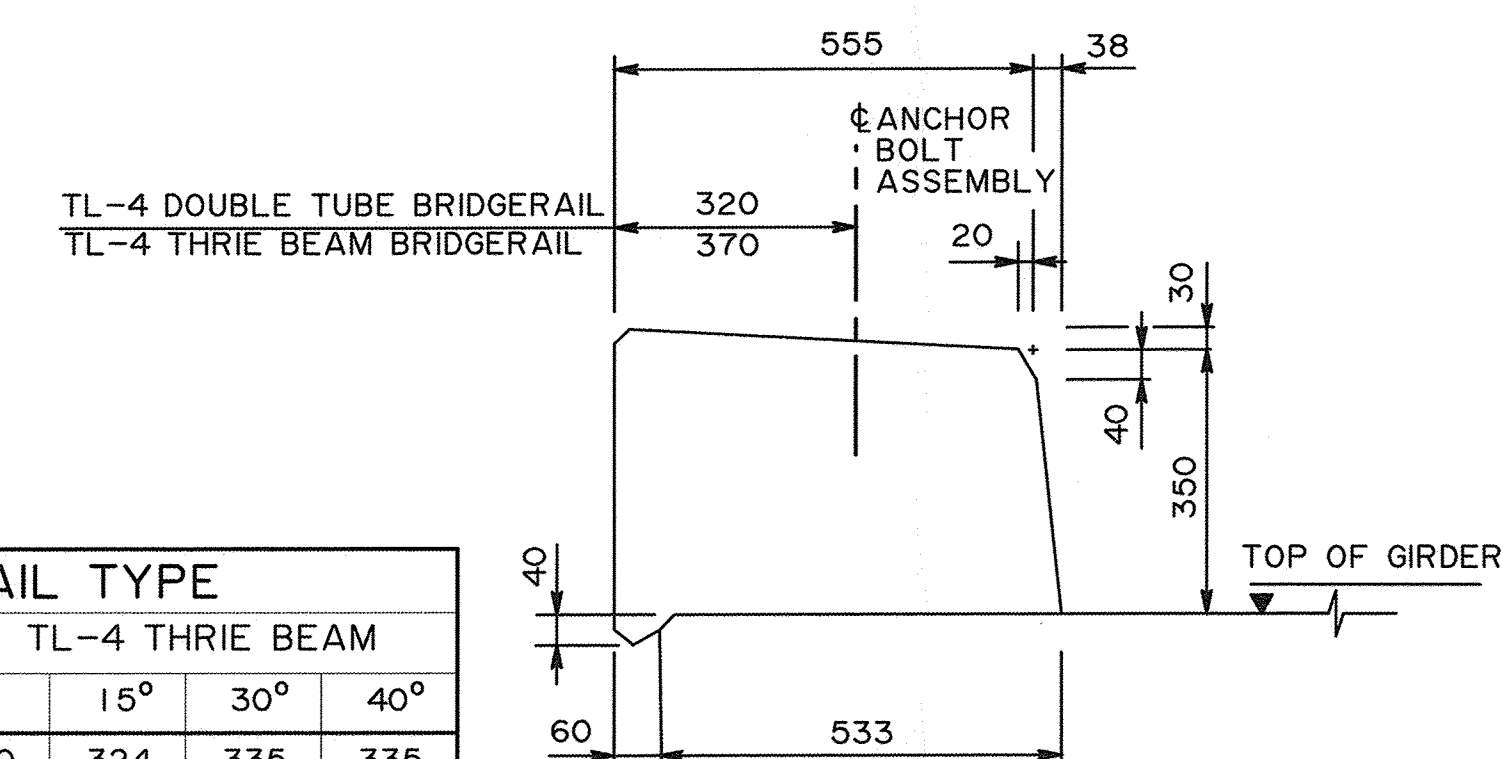

350 CURB FOR CONCRETE WEAR SURFACE
CURB DETAIL
1:10


SKREW CURB END DETAILS
40° SKEW
30° SKEW
1:25

SKREW CURB END DETAILS
15° SKEW
0° SKEW
1:25

- * NOTE:
- DISTANCE TO GUARDRAIL POST VARIES BY BRIDGERAIL TYPE
 - SEE DRAWING S-1642 AND S-1643 FOR TL-4 DOUBLE TUBE TYPE BRIDGERAIL
 - SEE DRAWING S-1648 AND S-1649 FOR TL-4 THRIE BEAM BRIDGERAIL

			BRIDGE RAIL TYPE							
			TL-4 DOUBLE TUBE				TL-4 THRIE BEAM			
			0°	15°	30°	40°	0°	15°	30°	40°
350 CURB	K	ACUTE	555	590	615	626	300	322	331	330
		OBTUSE	555	506	433	361	300	264	207	298
	P	ACUTE	555	676	800	895	300	421	545	640
		OBTUSE	555	420	248	93	300	165	-7	-12
	Q	ACUTE	460							
		OBTUSE	460							
	R	ACUTE	295				40			
		OBTUSE	295				40			190
	S		478							

			BRIDGE RAIL TYPE							
			TL-4 DOUBLE TUBE				TL-4 THRIE BEAM			
			0°	15°	30°	40°	0°	15°	30°	40°
415 CURB	K	ACUTE	555	592	619	632	300	324	335	335
		OBTUSE	555	504	429	355	300	262	203	292
	P	ACUTE	555	678	804	901	300	423	549	646
		OBTUSE	555	418	244	87	300	163	-11	-18
	Q	ACUTE	460							
		OBTUSE	460							
	R	ACUTE	295				40			
		OBTUSE	295				40			190
	S		485							

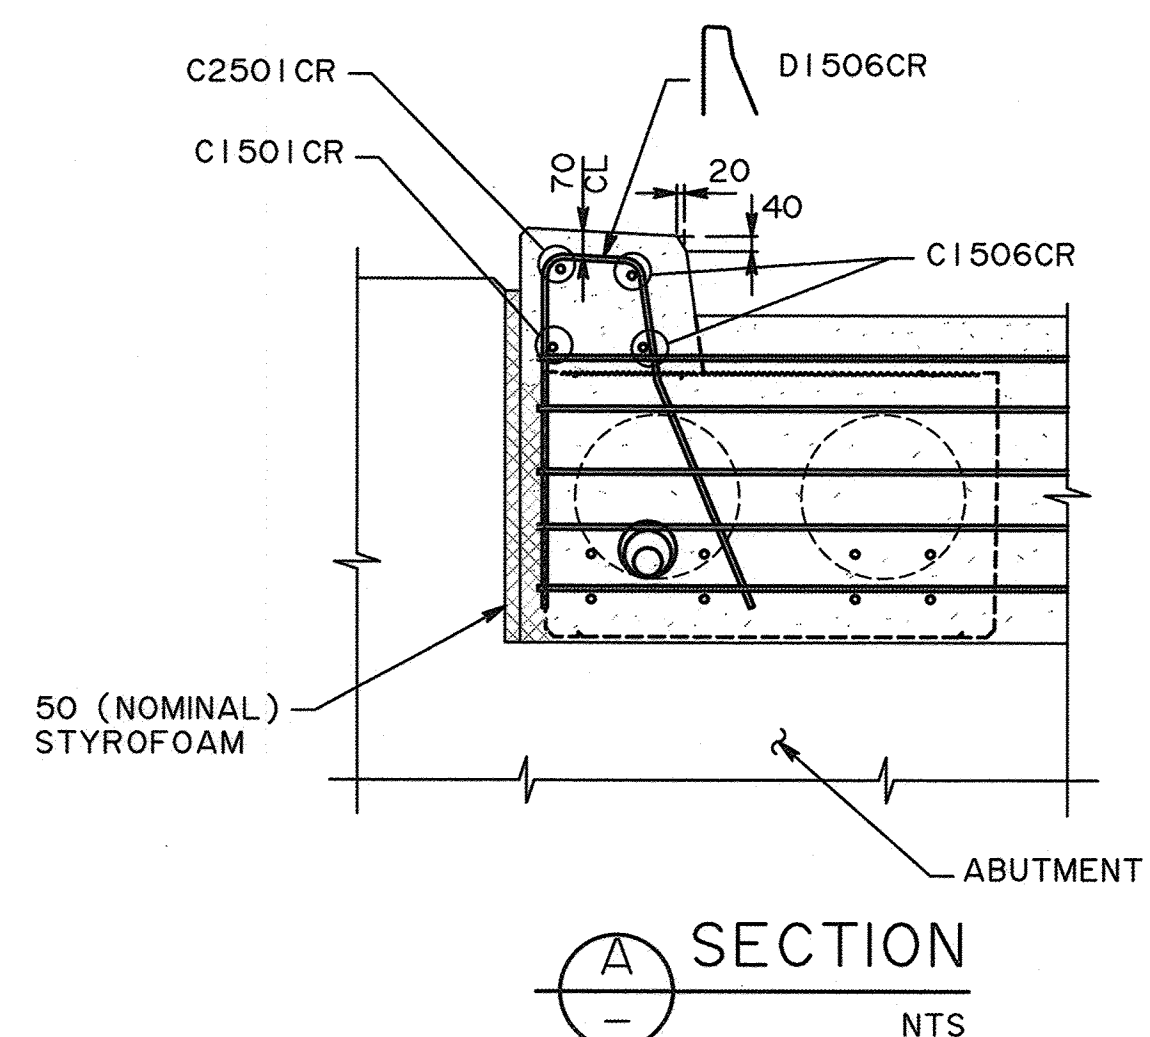

- FOR GENERAL NOTES SEE DRAWING S-1782 AND S-1786

		STANDARD SLC COMPOSITE BRIDGES SLC700 PRESTRESSED CONCRETE GIRDERS CURB END DETAILS	
DATE 2020-11-17	SHEET 7 OF 7	DRAWING S-1788-20	

DESIGNER	KA	CHECKER	BH
DATE	Oct 06, 2023	REVISION	

APPROVED
 EXECUTIVE DIRECTOR
 TECHNICAL STANDARDS BRANCH

RECOMMENDED
 DIRECTOR BRIDGE ENGINEERING