
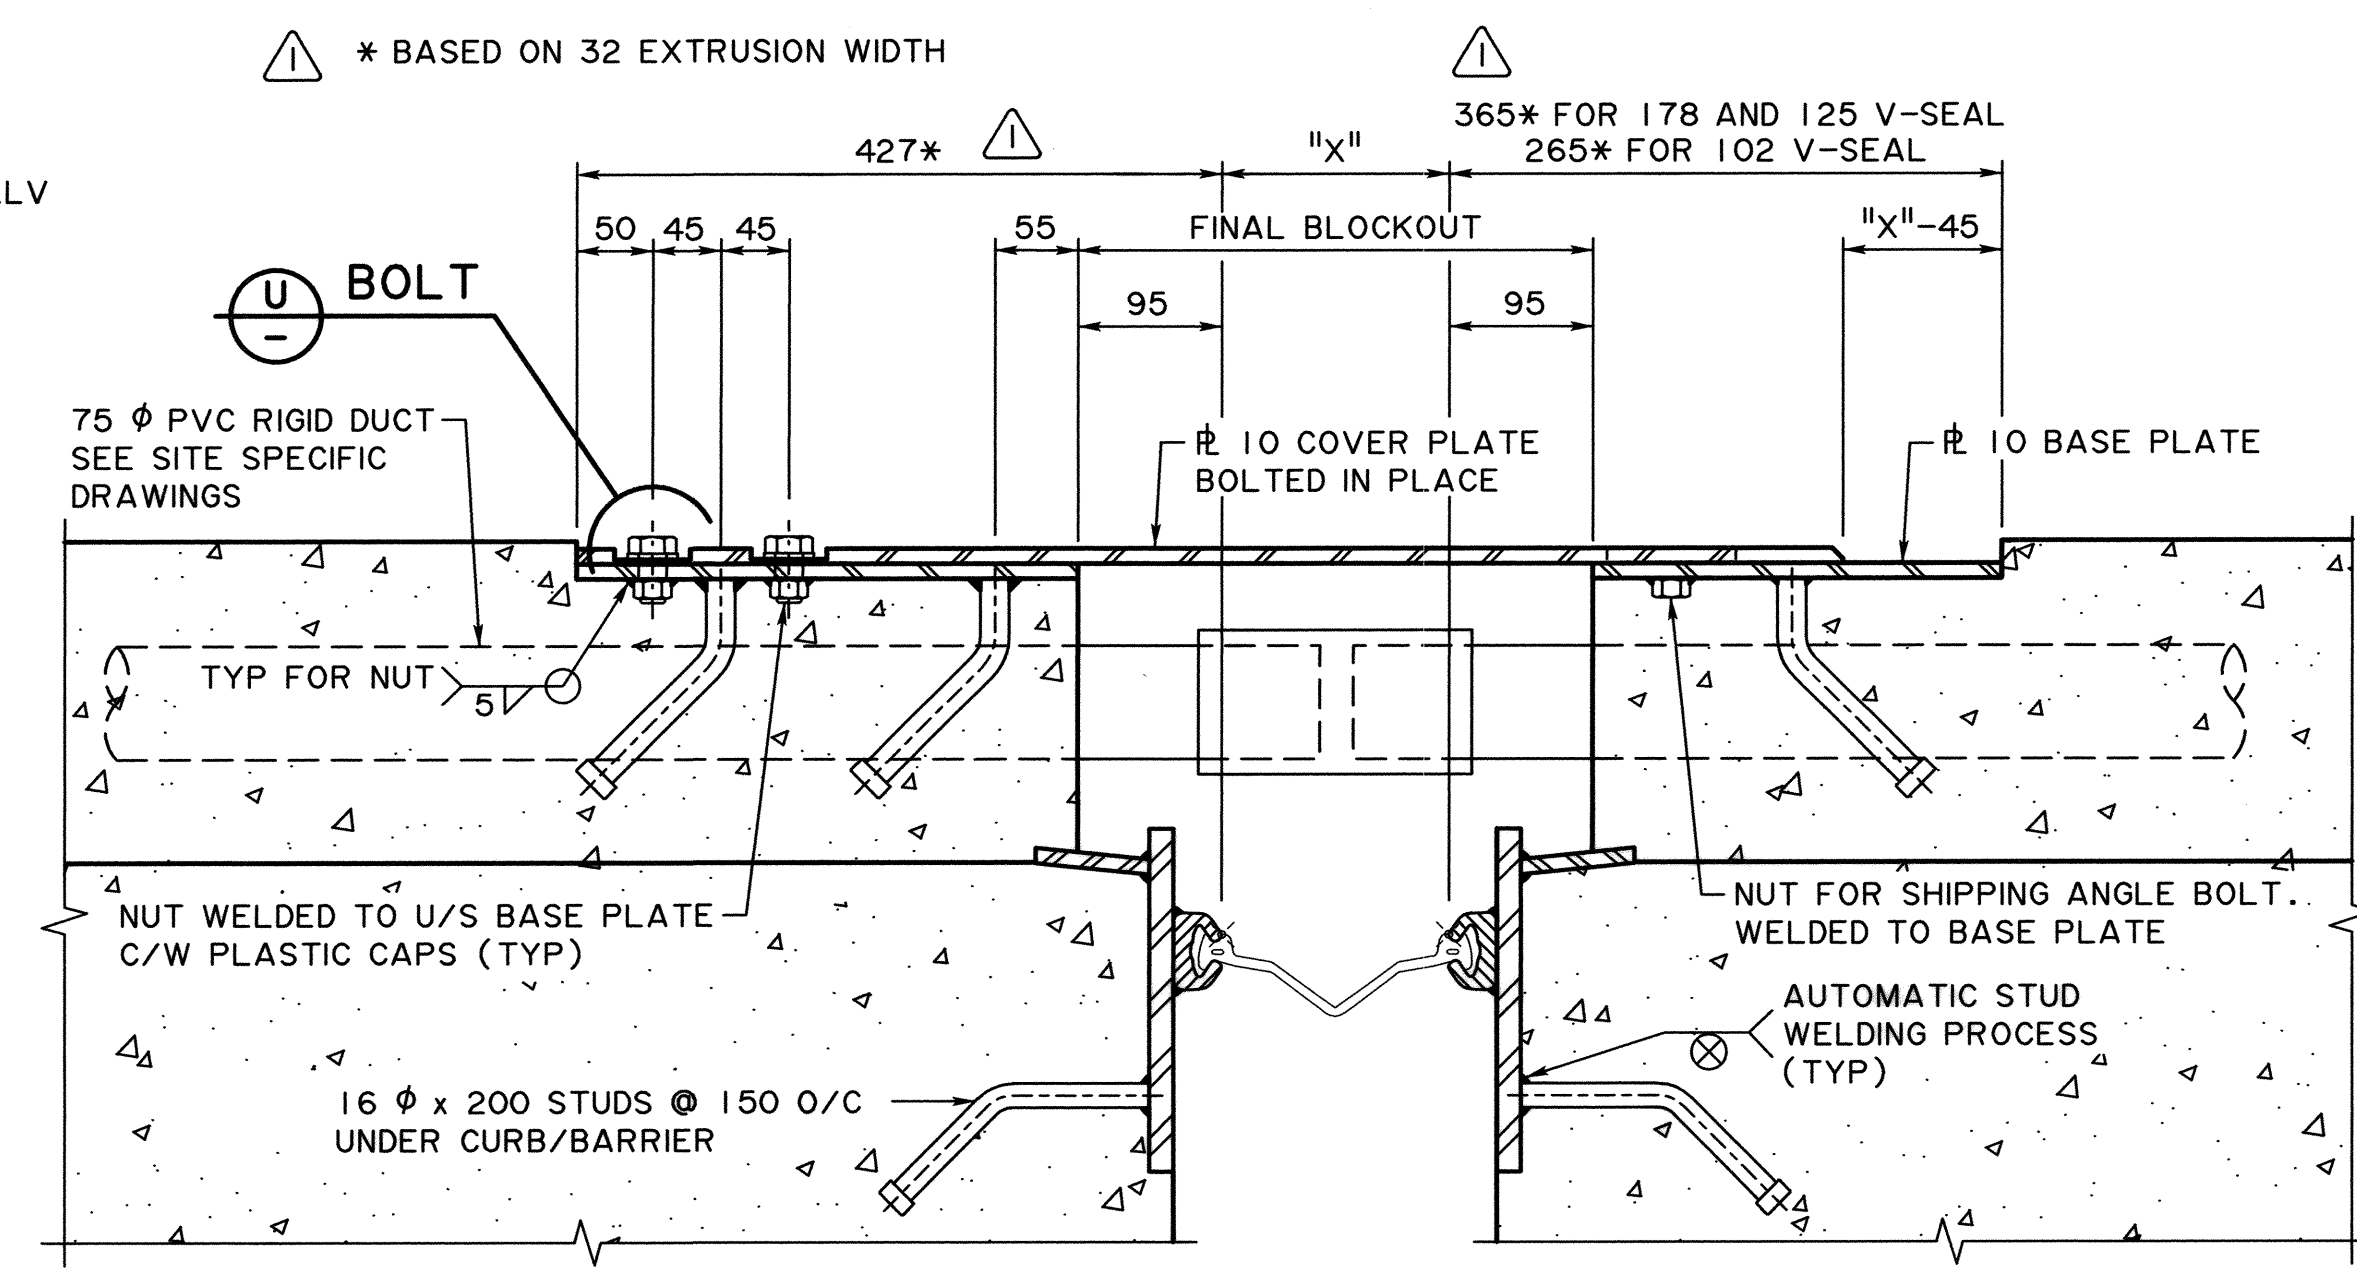


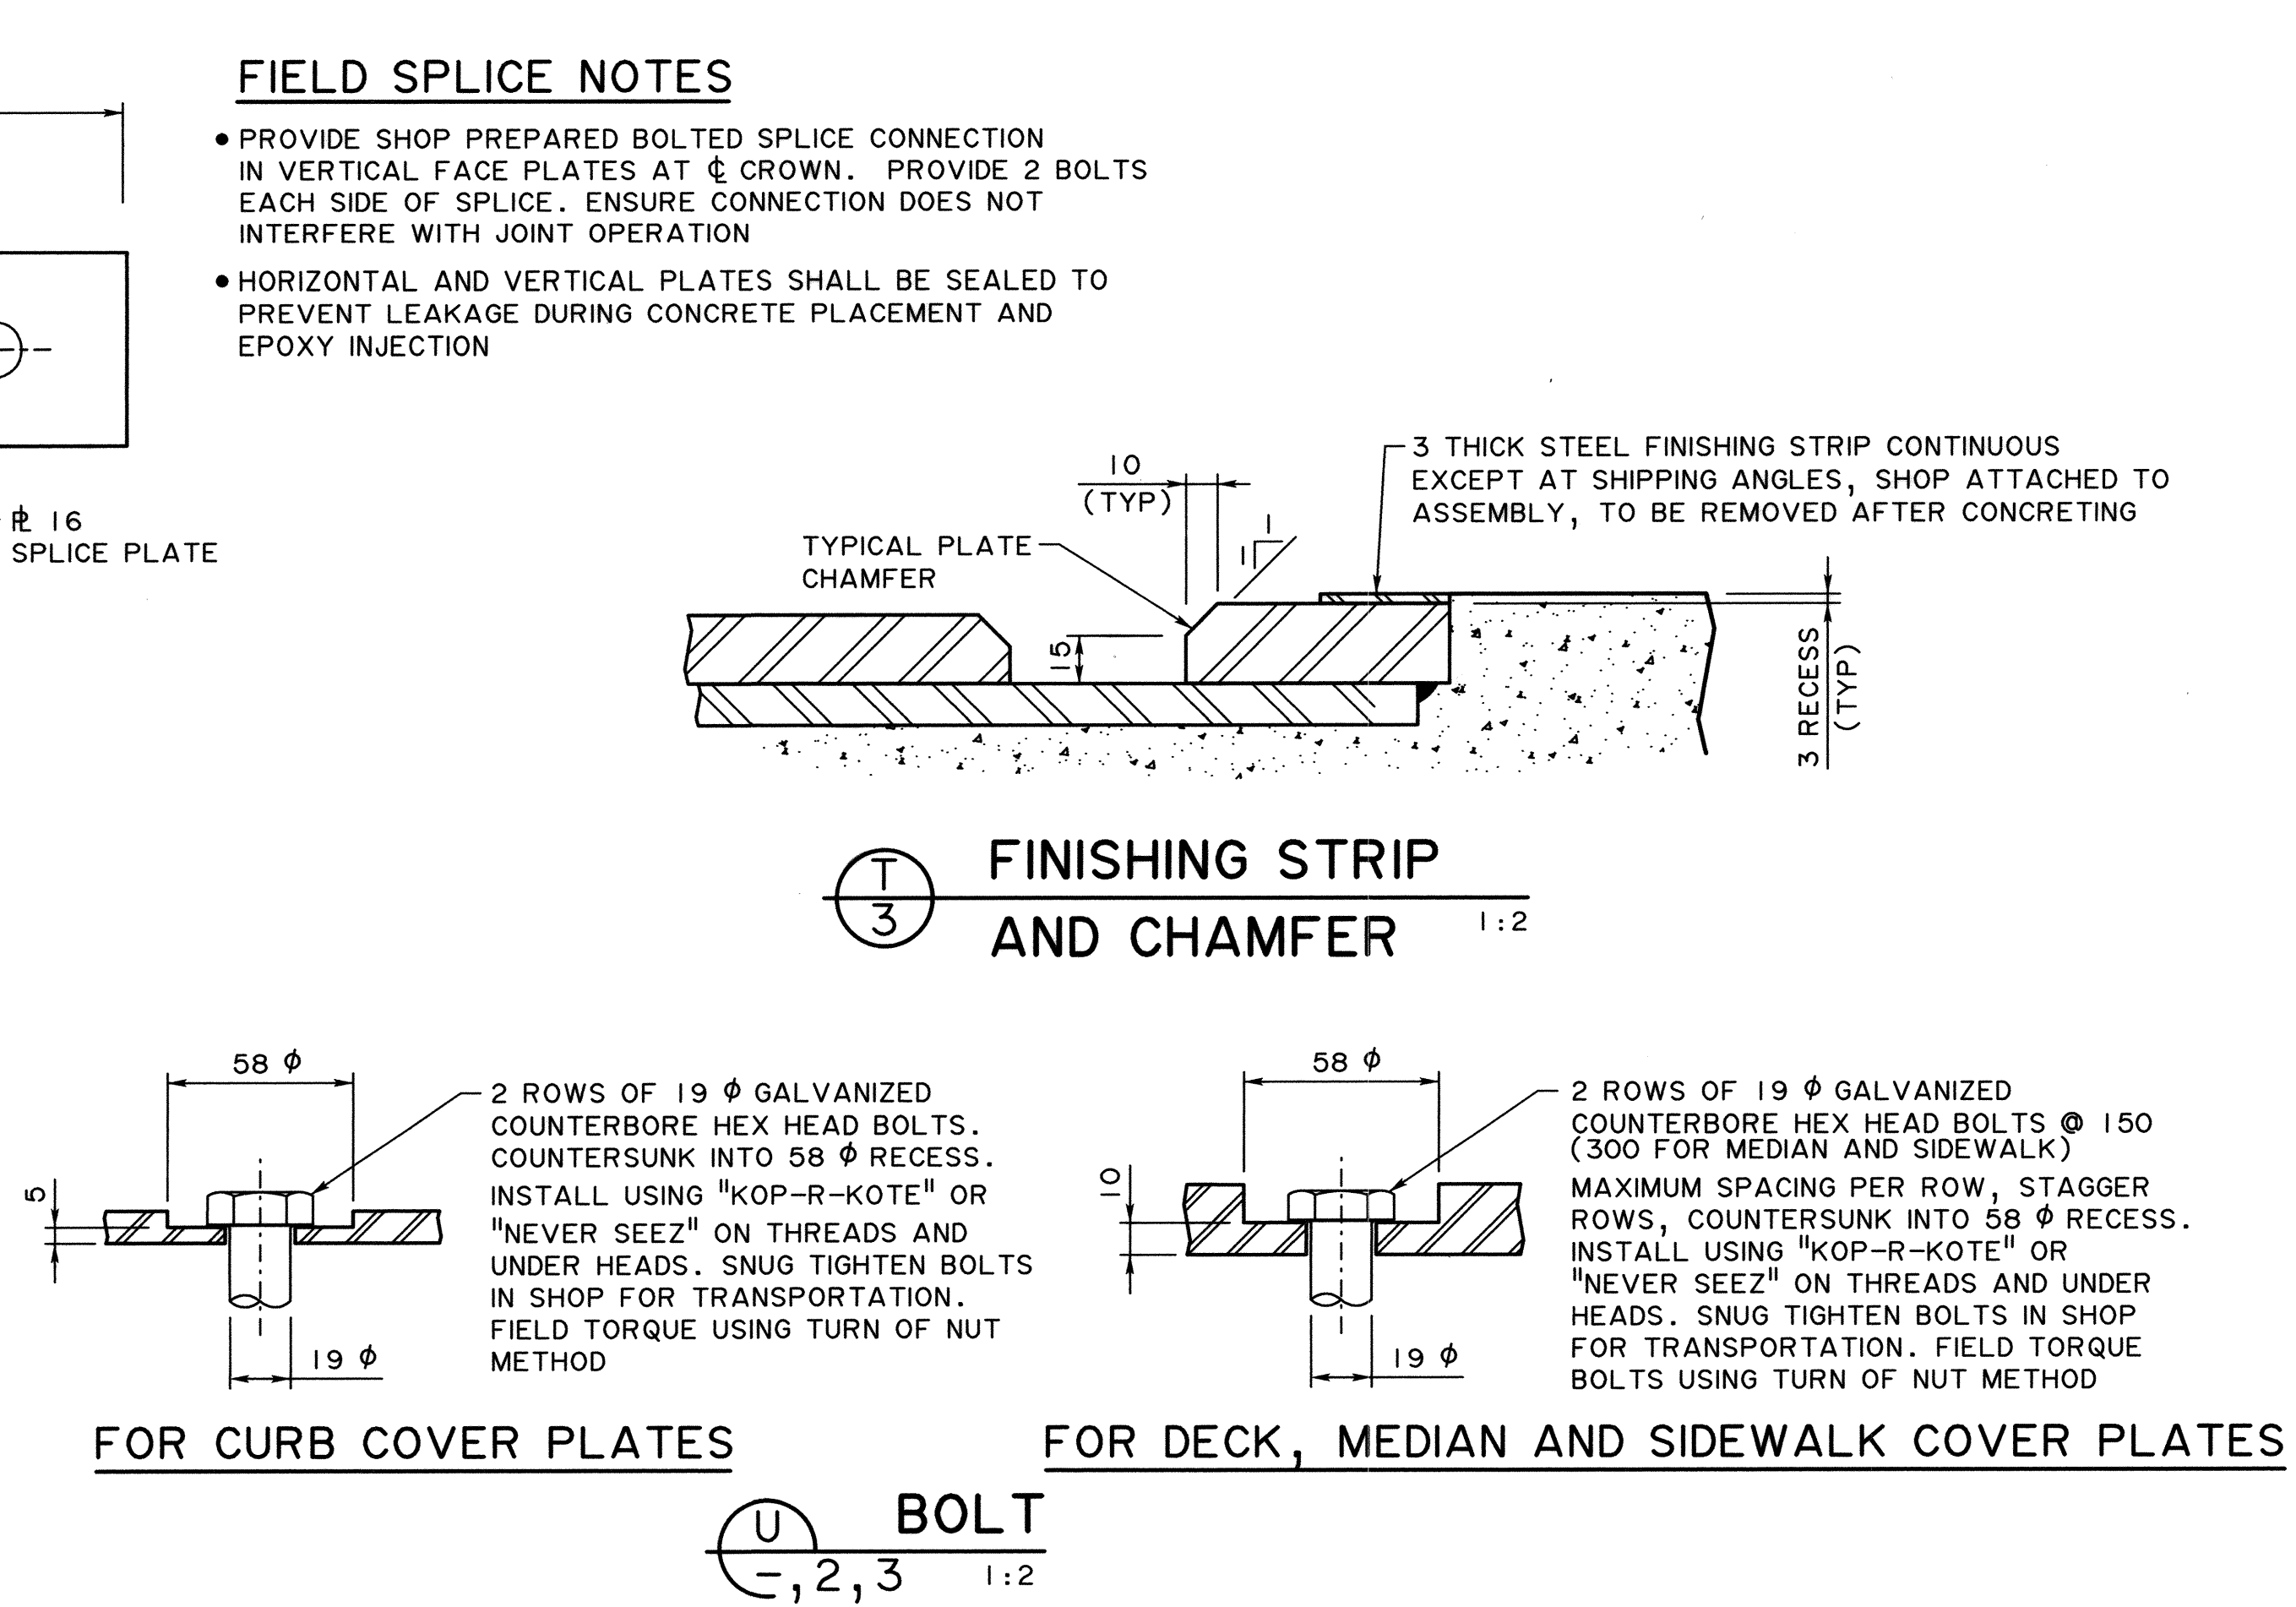

 SECTION 1:5

COMPLETED SECTION

A						RECOMMENDED DIRECTOR BRIDGE ENGINEERING	Alberta Transportation		
A									
S						APPROVED A/E EXECUTIVE DIRECTOR TECHNICAL STANDARDS BRANCH			
2						D. Cuth			
1	2021-02-11	GENERAL REVISIONS			mtc		COVER PLATED V-SEAL DECK JOINT ASSEMBLY – SHEET 4		
REV	DATE	REVISION			BY				
DESIGNER	mtc	MT	CHECKER	CM	CM	DATE Feb 16, 2021	DATE 2020-09-04	SHEET 4 OF 6	DRAWING S-1803-20