
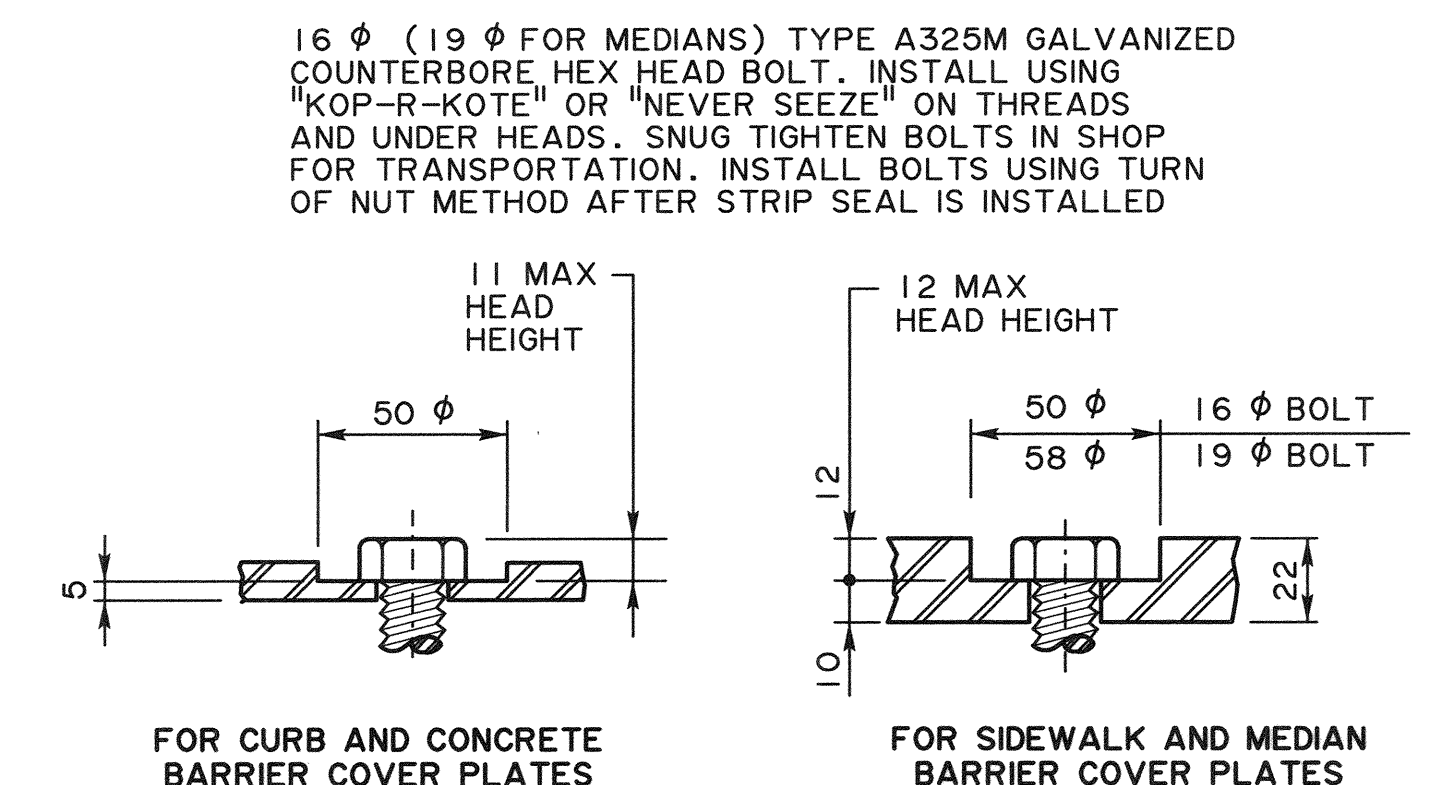
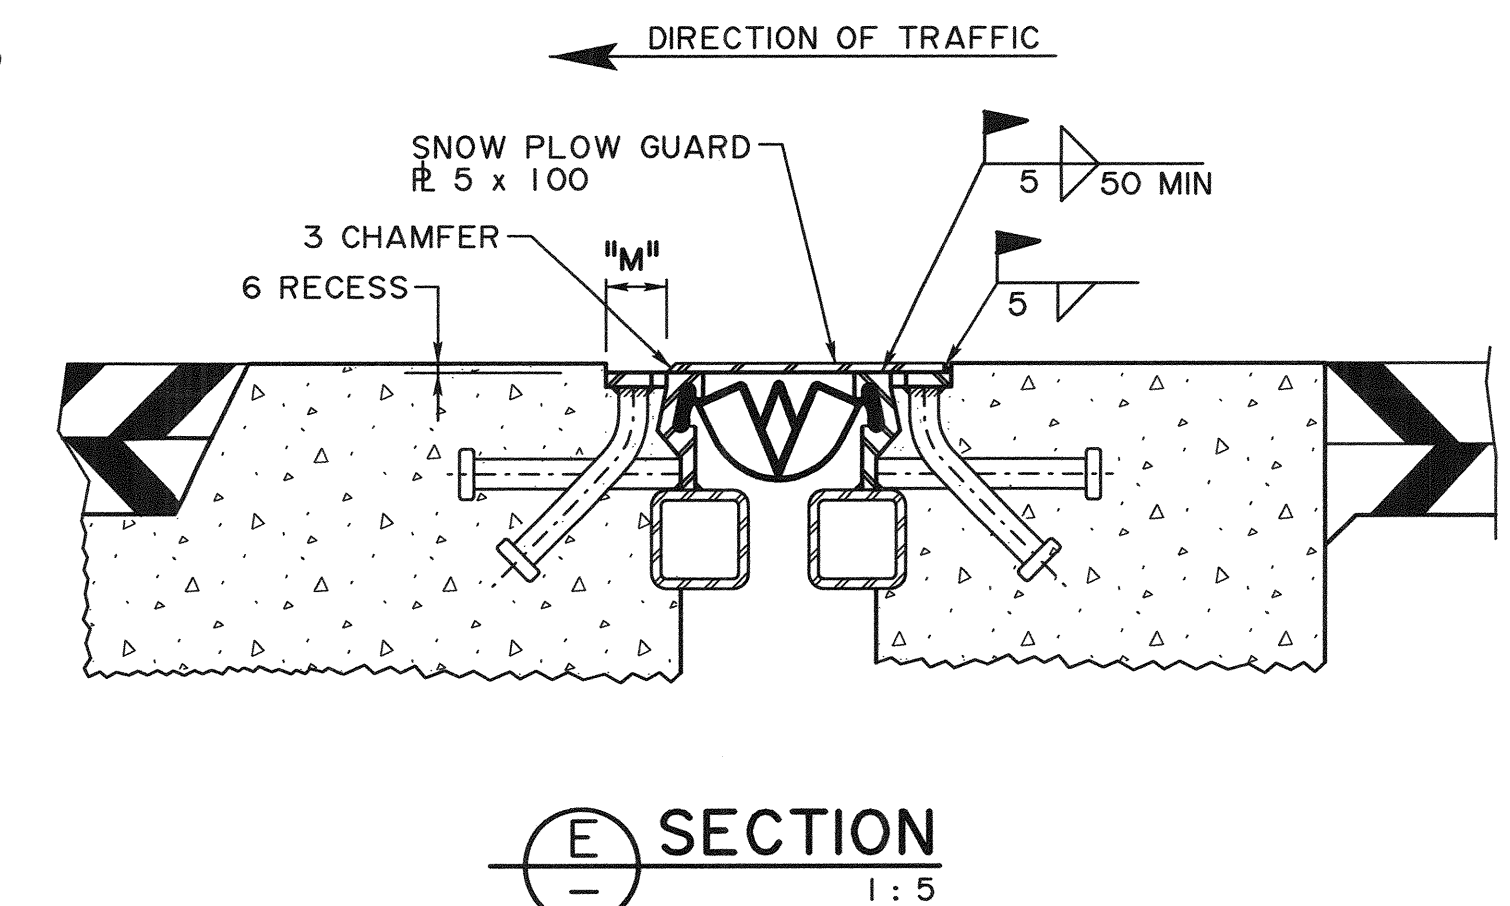
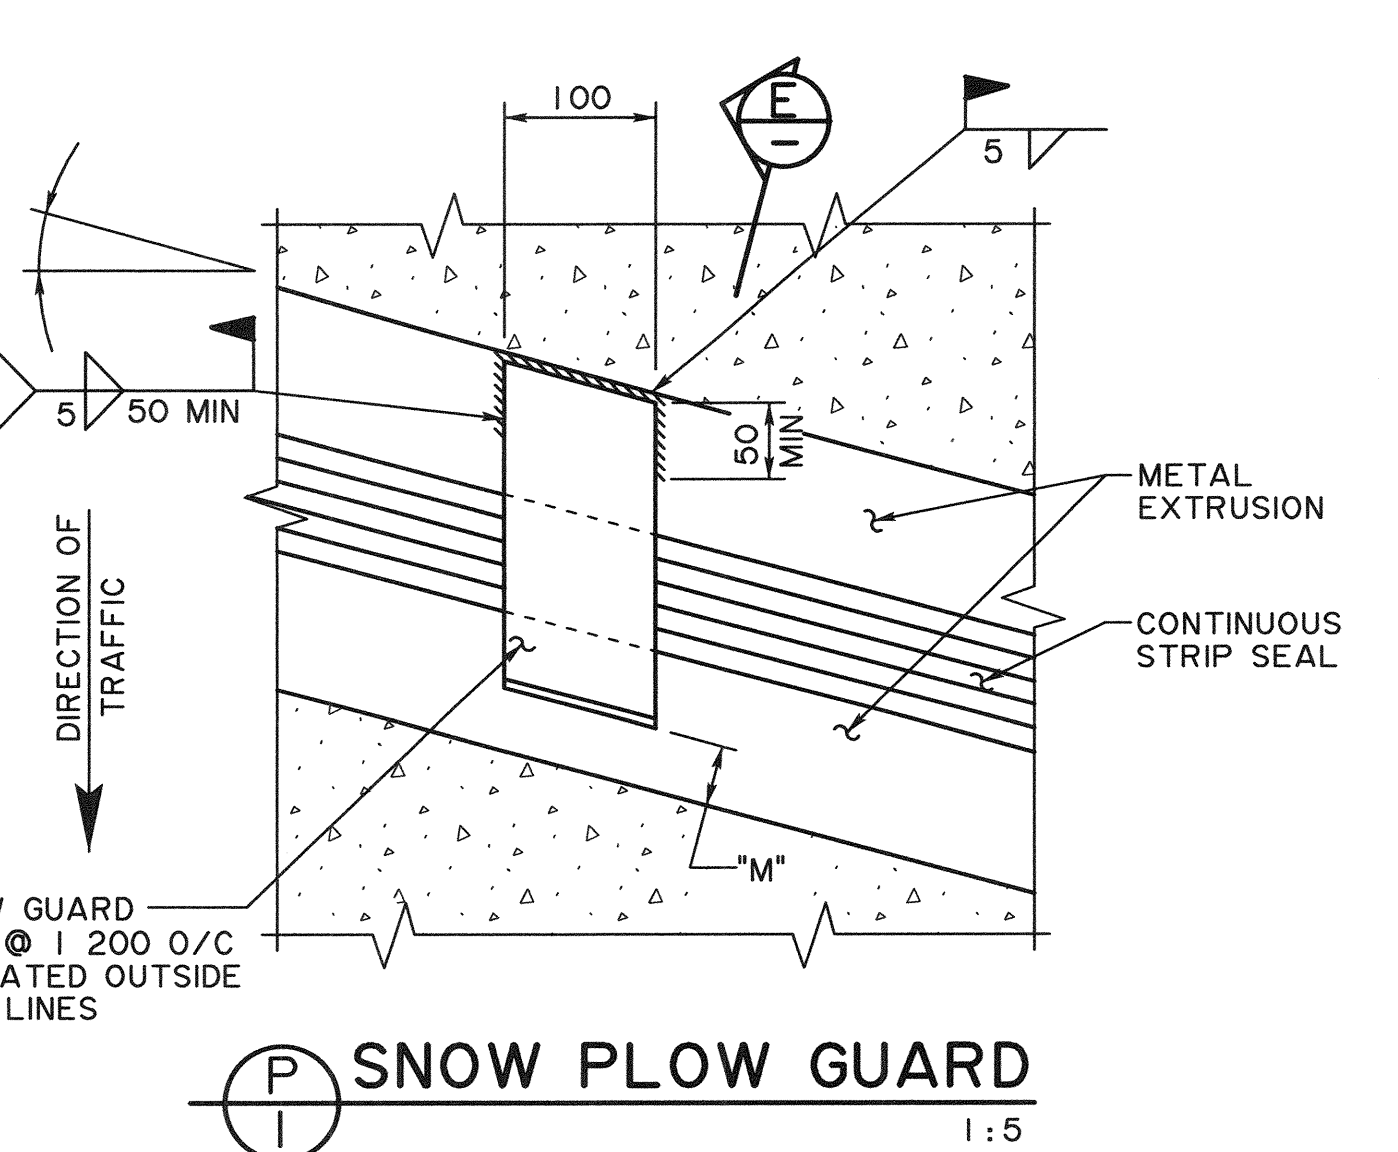
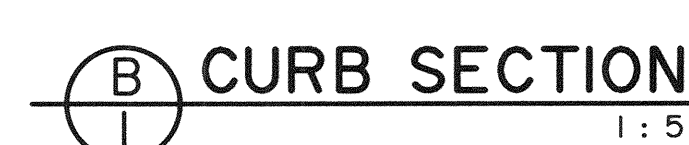
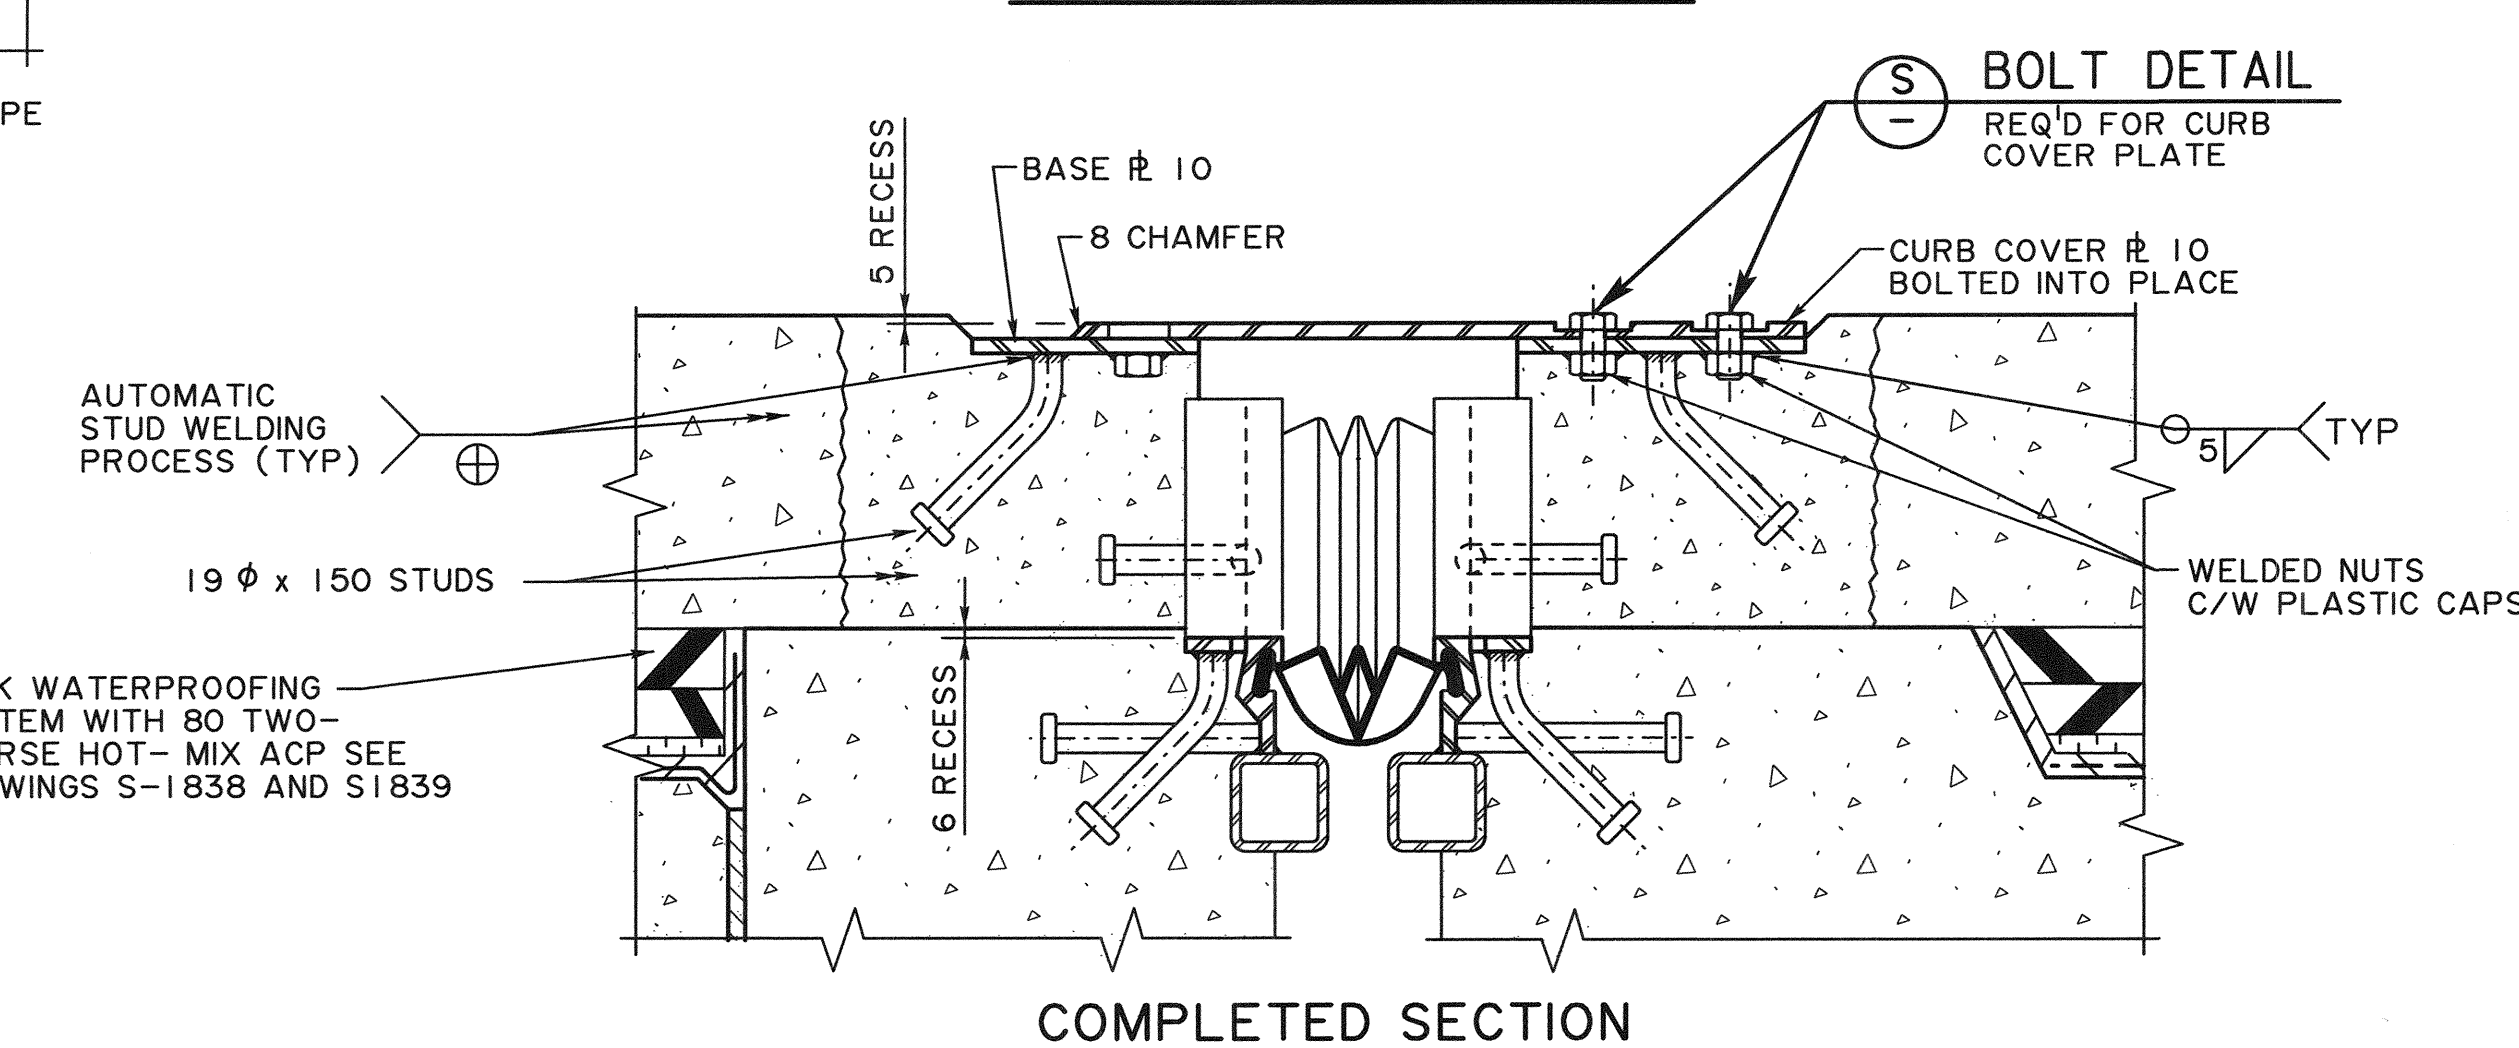
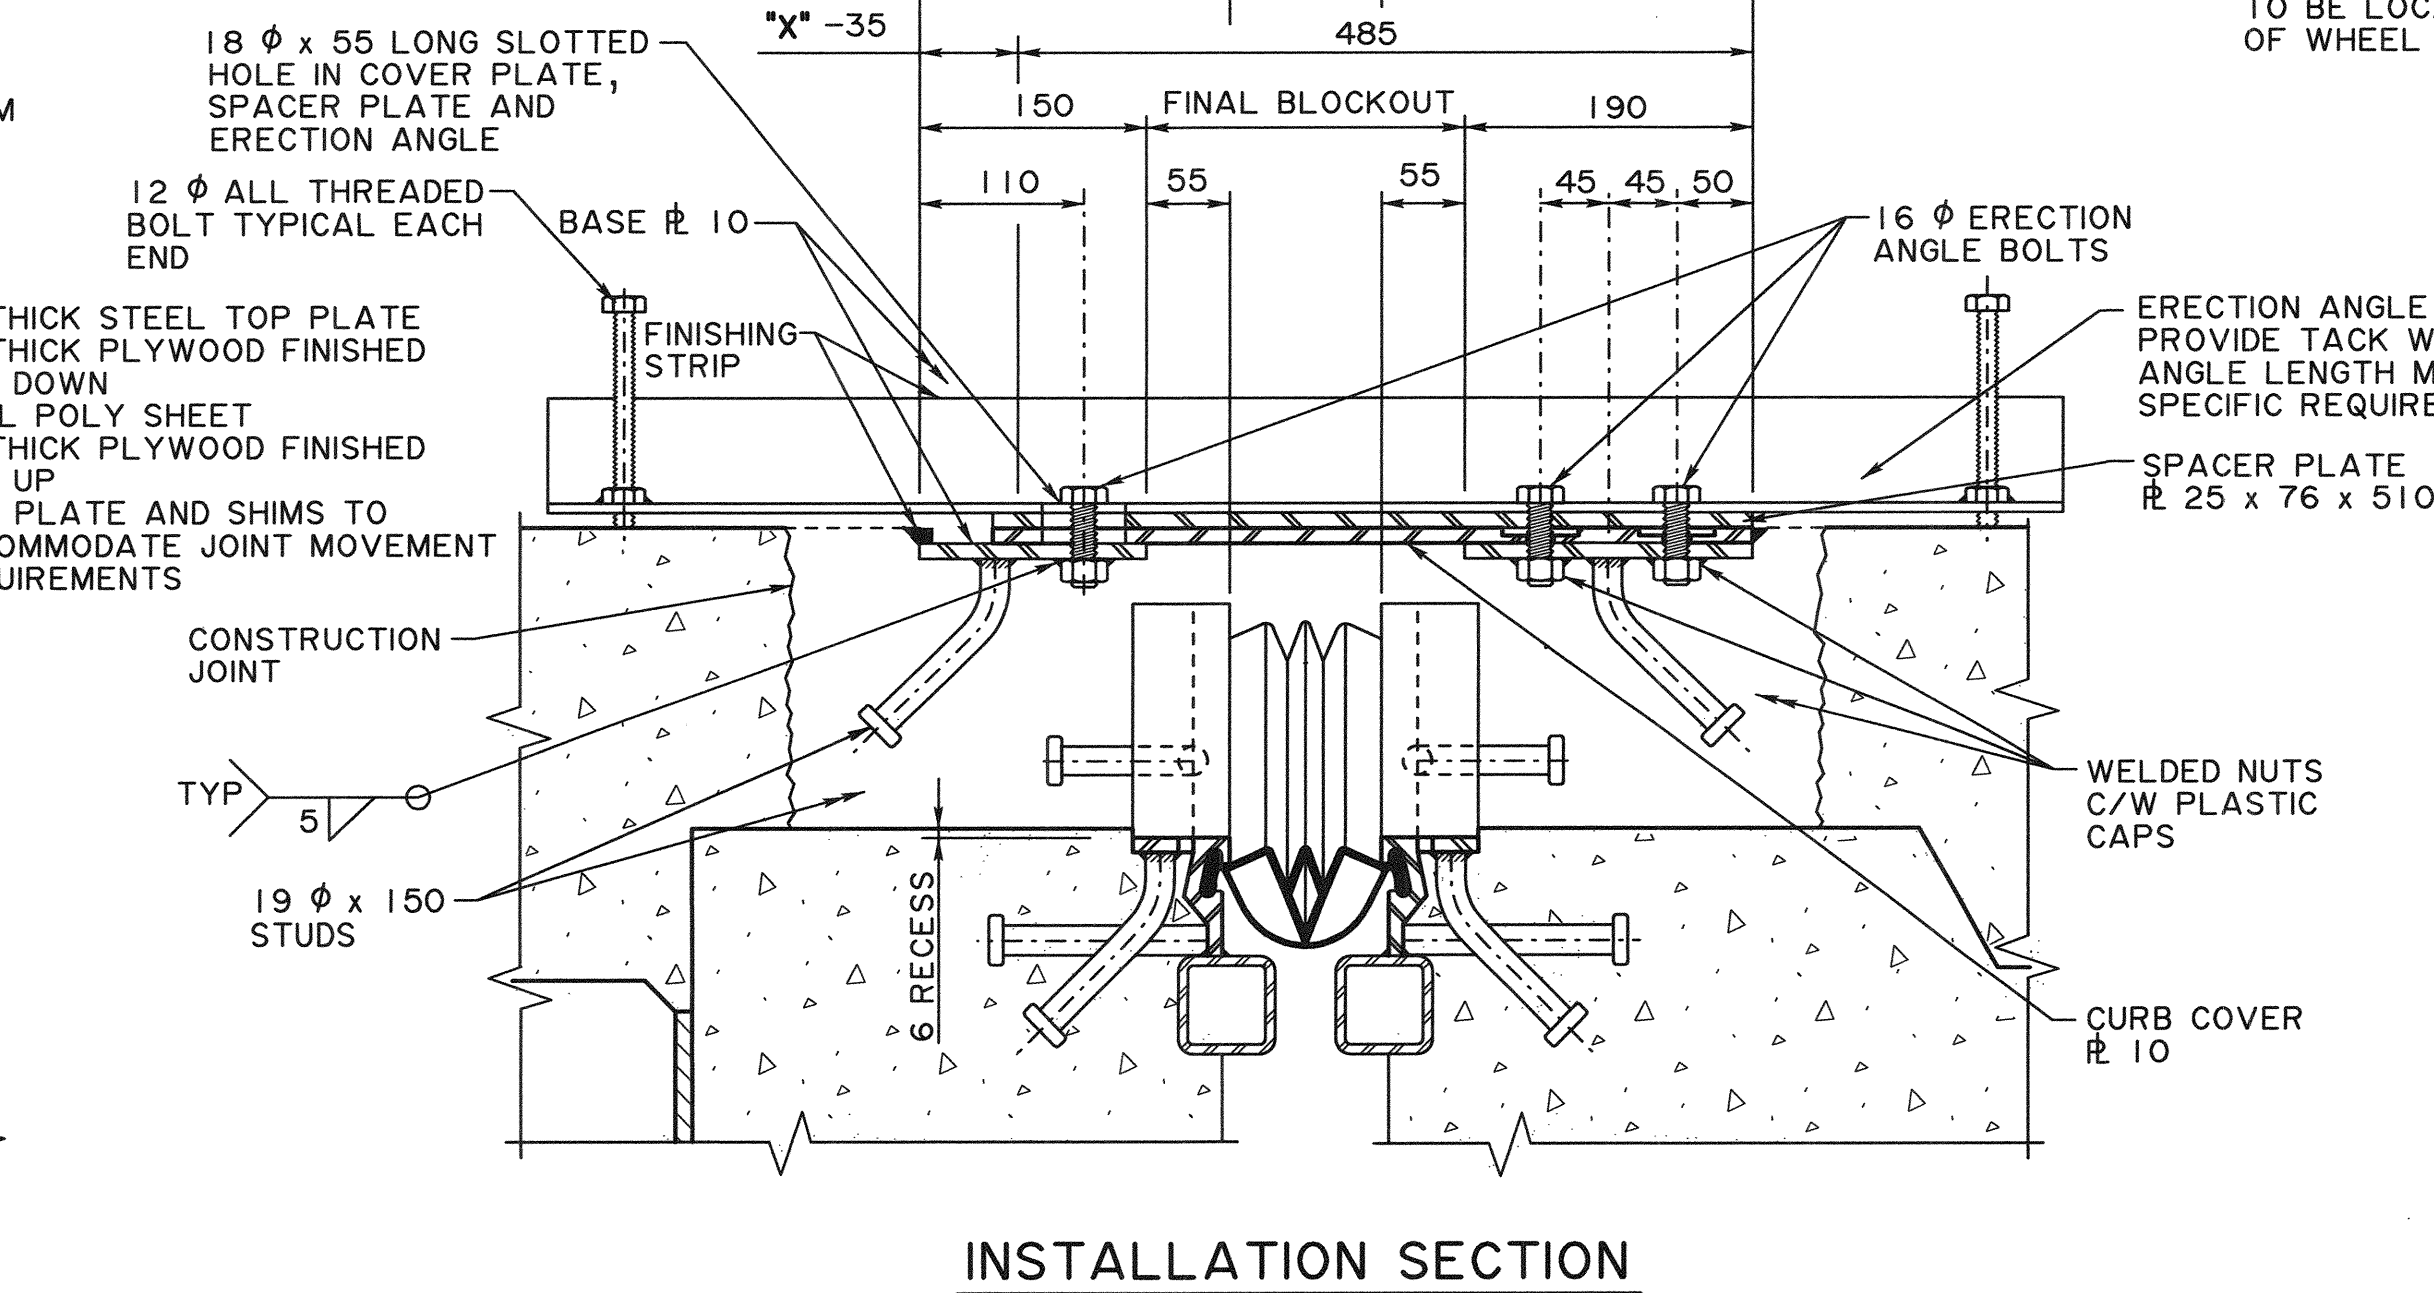


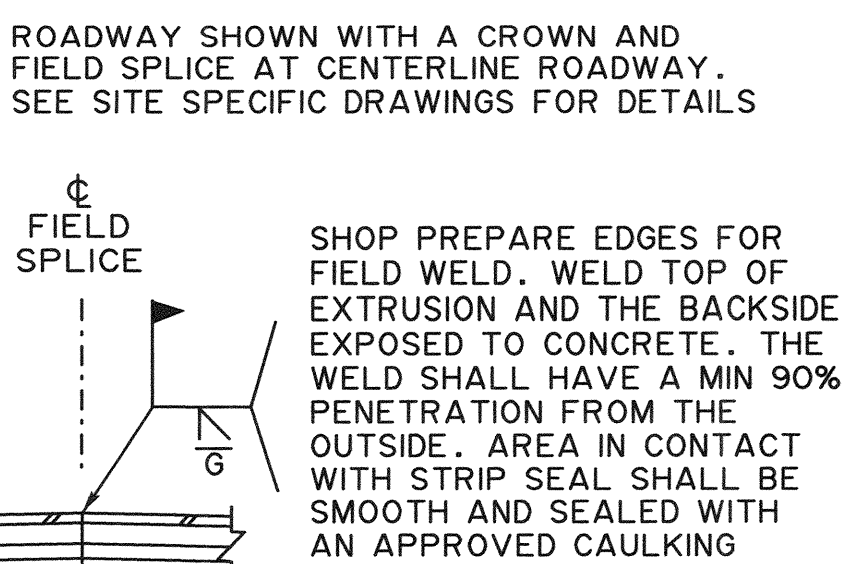

	RECOMMENDED DIRECTOR BRIDGE ENGINEERING
	<i>[Signature]</i>
	APPROVED EXECUTIVE DIRECTOR TECHNICAL STANDARDS BRANCH
BY	<i>[Signature]</i>
DATE	2021.3.2

Alberta  Transportation

TYPE I STRIP SEAL
DECK JOINT - SHEET 2

DATE 2020-09-04	SHEET 2 OF 3	DRAWING S-1811-20
--------------------	-----------------	----------------------

△				
△				
△				
△				
△				
REV	DATE	REVISION		B
DESIGNER	CM CM	CHECKER	<i>[Signature]</i>	MA