



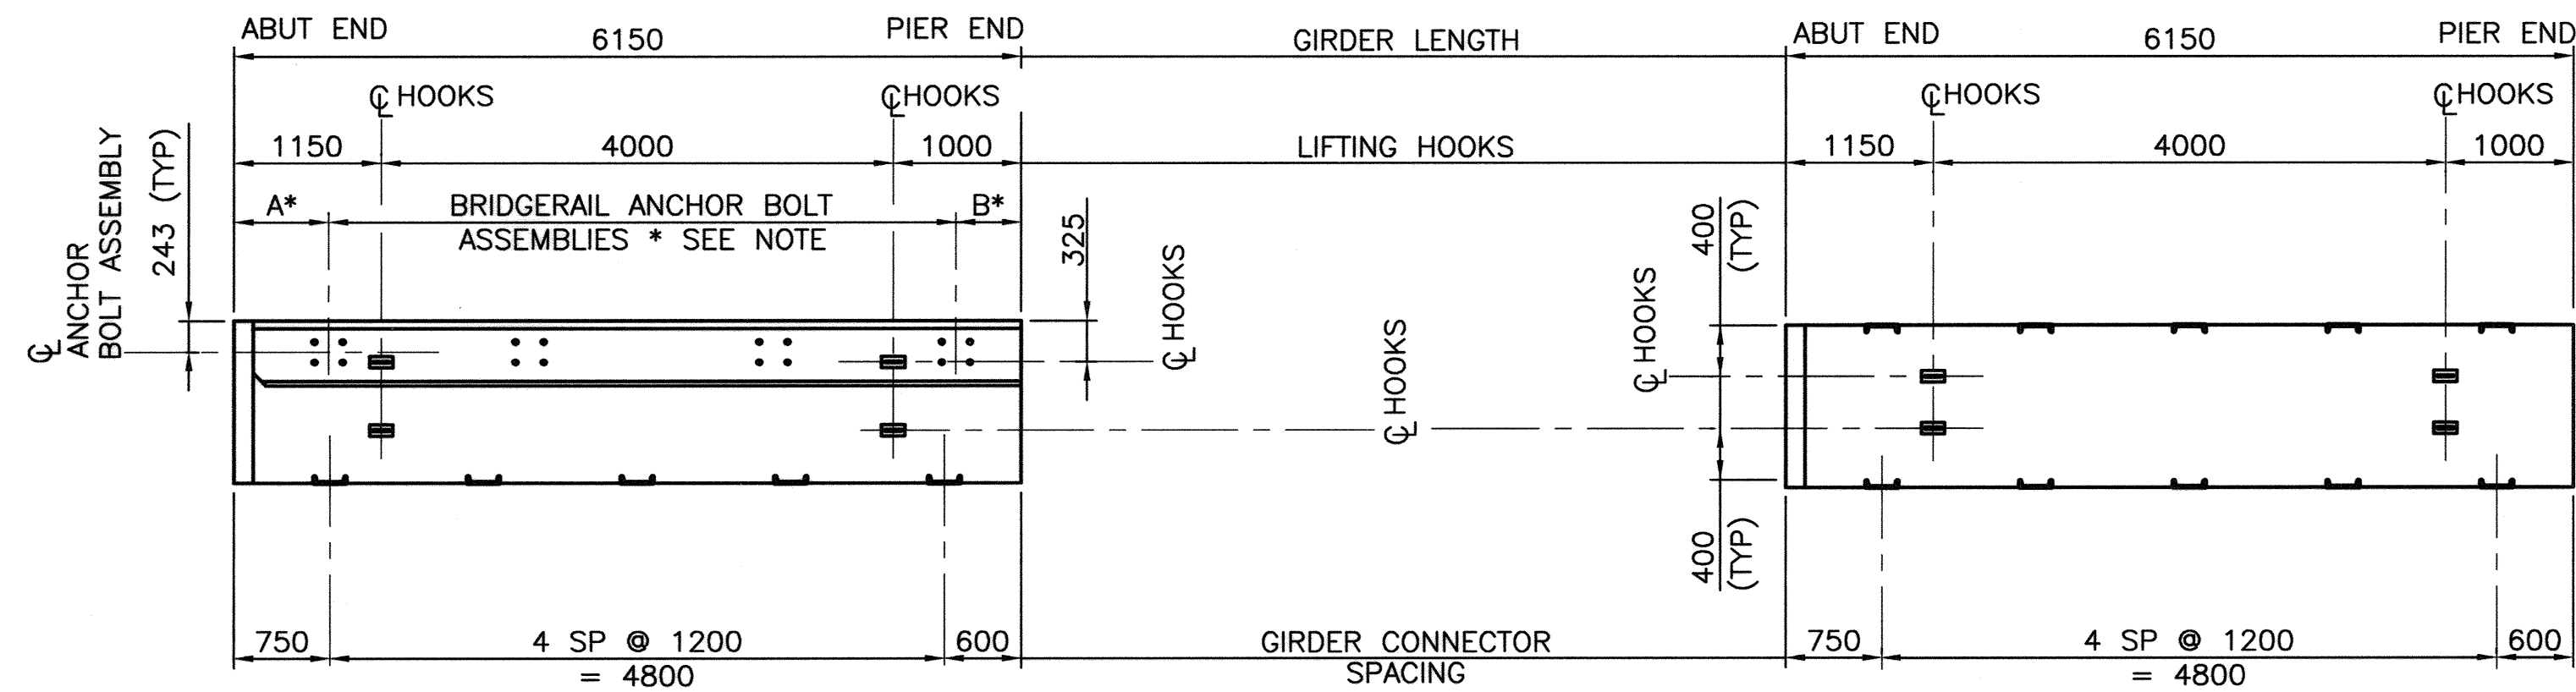

EXTERIOR GIRDER - SQUARE END

INTERIOR GIRDER - SQUARE END

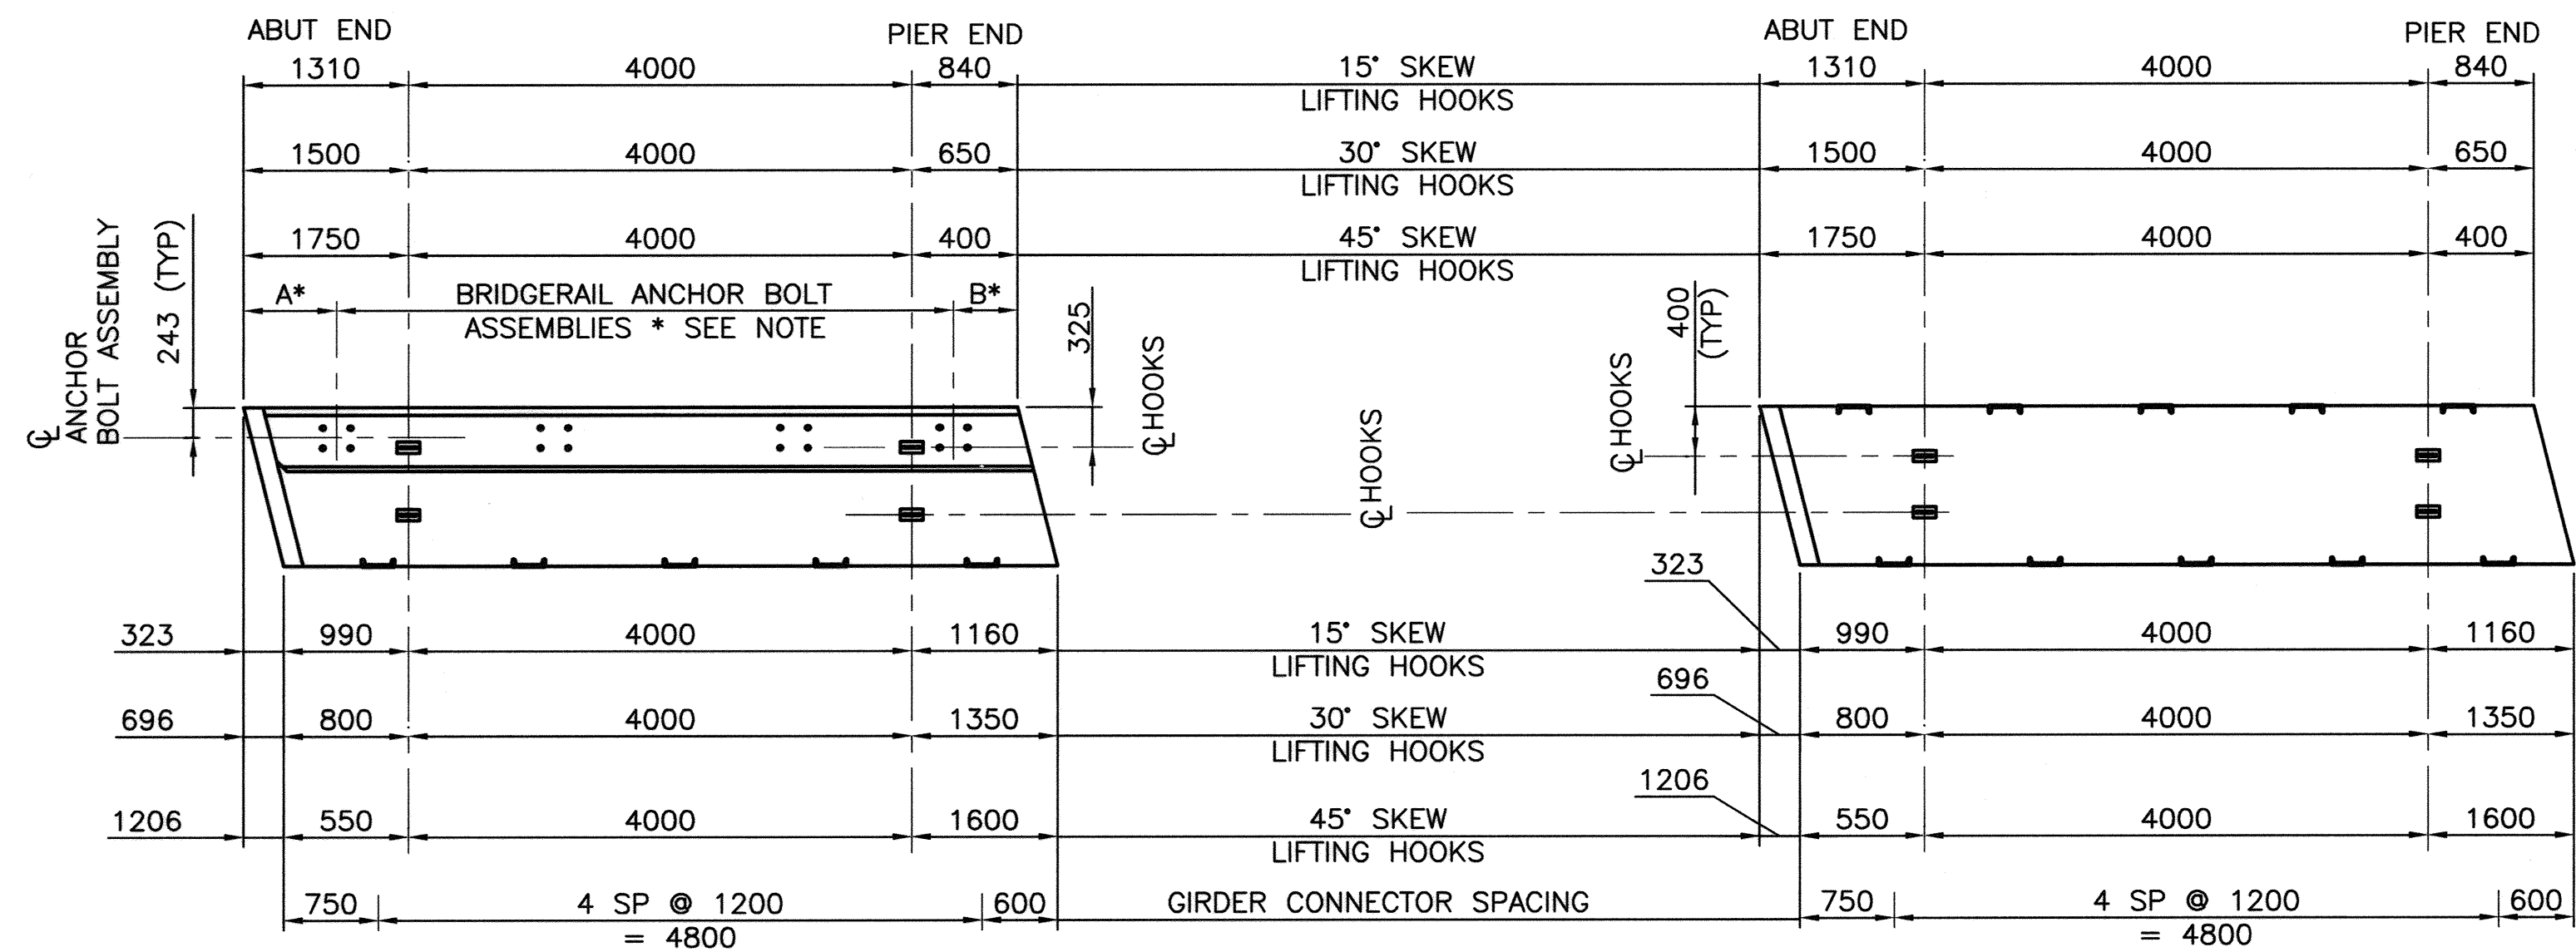

EXTERIOR GIRDER - SKEW END

INTERIOR GIRDER - SKEW END

* NOTE: FOR NUMBER AND SPACING OF BRIDGERAIL ANCHOR BOLT ASSEMBLIES, SEE BRIDGERAIL LAYOUT ON SITE SPECIFIC DRAWINGS

• WORK THESE DRAWINGS TOGETHER: S-1816-12, S-1817-12, S-1818-12, S-1819-12, S-1836-12, S-1837-12

	PERMIT TO PRACTICE DILLON CONSULTING LIMITED Date 2012-01-04 PERMIT NUMBER: P2528 The Association of Professional Engineers, Geologists and Geophysicists of Alberta	DESIGNER RAIM G. WILLIAMS PROFESSIONAL ENGINEER ALBERTA DATE 2012-01-04	CHECKER JAMES A. SHAW PROFESSIONAL ENGINEER ALBERTA DATE 2012-01-04	RECOMMENDED DIRECTOR BRIDGE ENGINEERING D. Williamson	APPROVED EXECUTIVE DIRECTOR TECHNICAL STANDARDS BRANCH M. Lal DATE MAR. 5/12	Government of Alberta ■ Transportation	
		PRESTRESSED CONCRETE 6 m SLW-510 INTERIOR AND EXTERIOR GIRDER LAYOUTS					
		AI BAR CODE DATE SHEET DRAWING 2012-01-04 3 OF 6 S-1818-12					
		REV DATE REVISIONS BY					