


2011-12-13

G:\CAD\115525\DESIGN\115525 S06-P.DWG

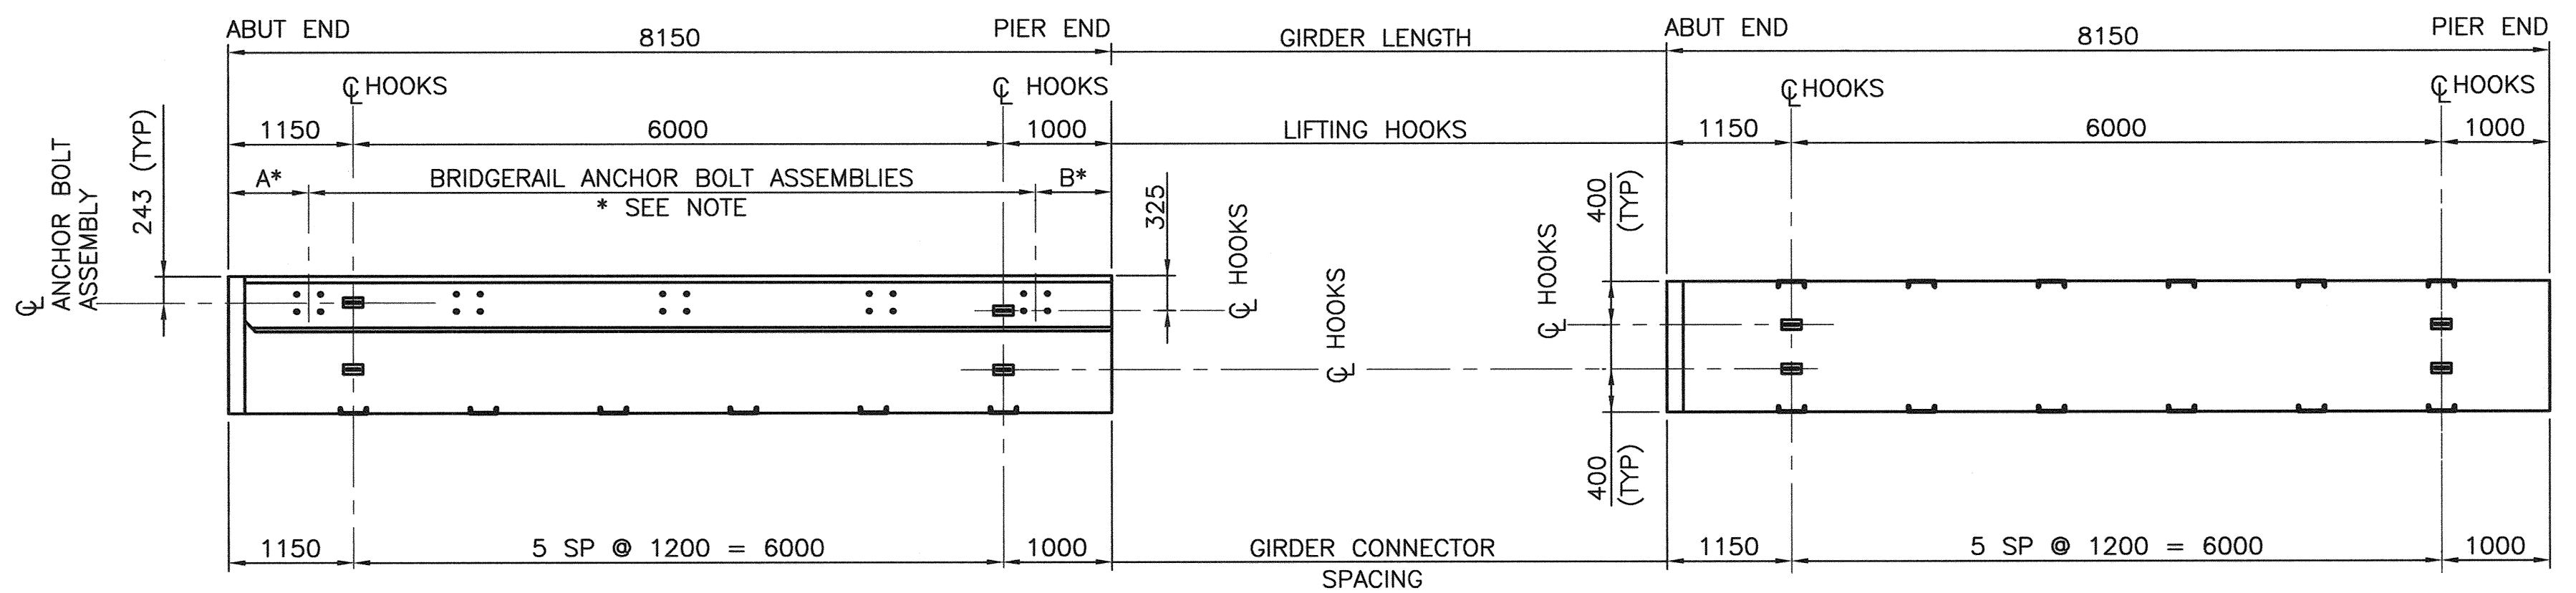


EXTERIOR GIRDER - SQUARE END

1:50

INTERIOR GIRDER - SQUARE END

1:50

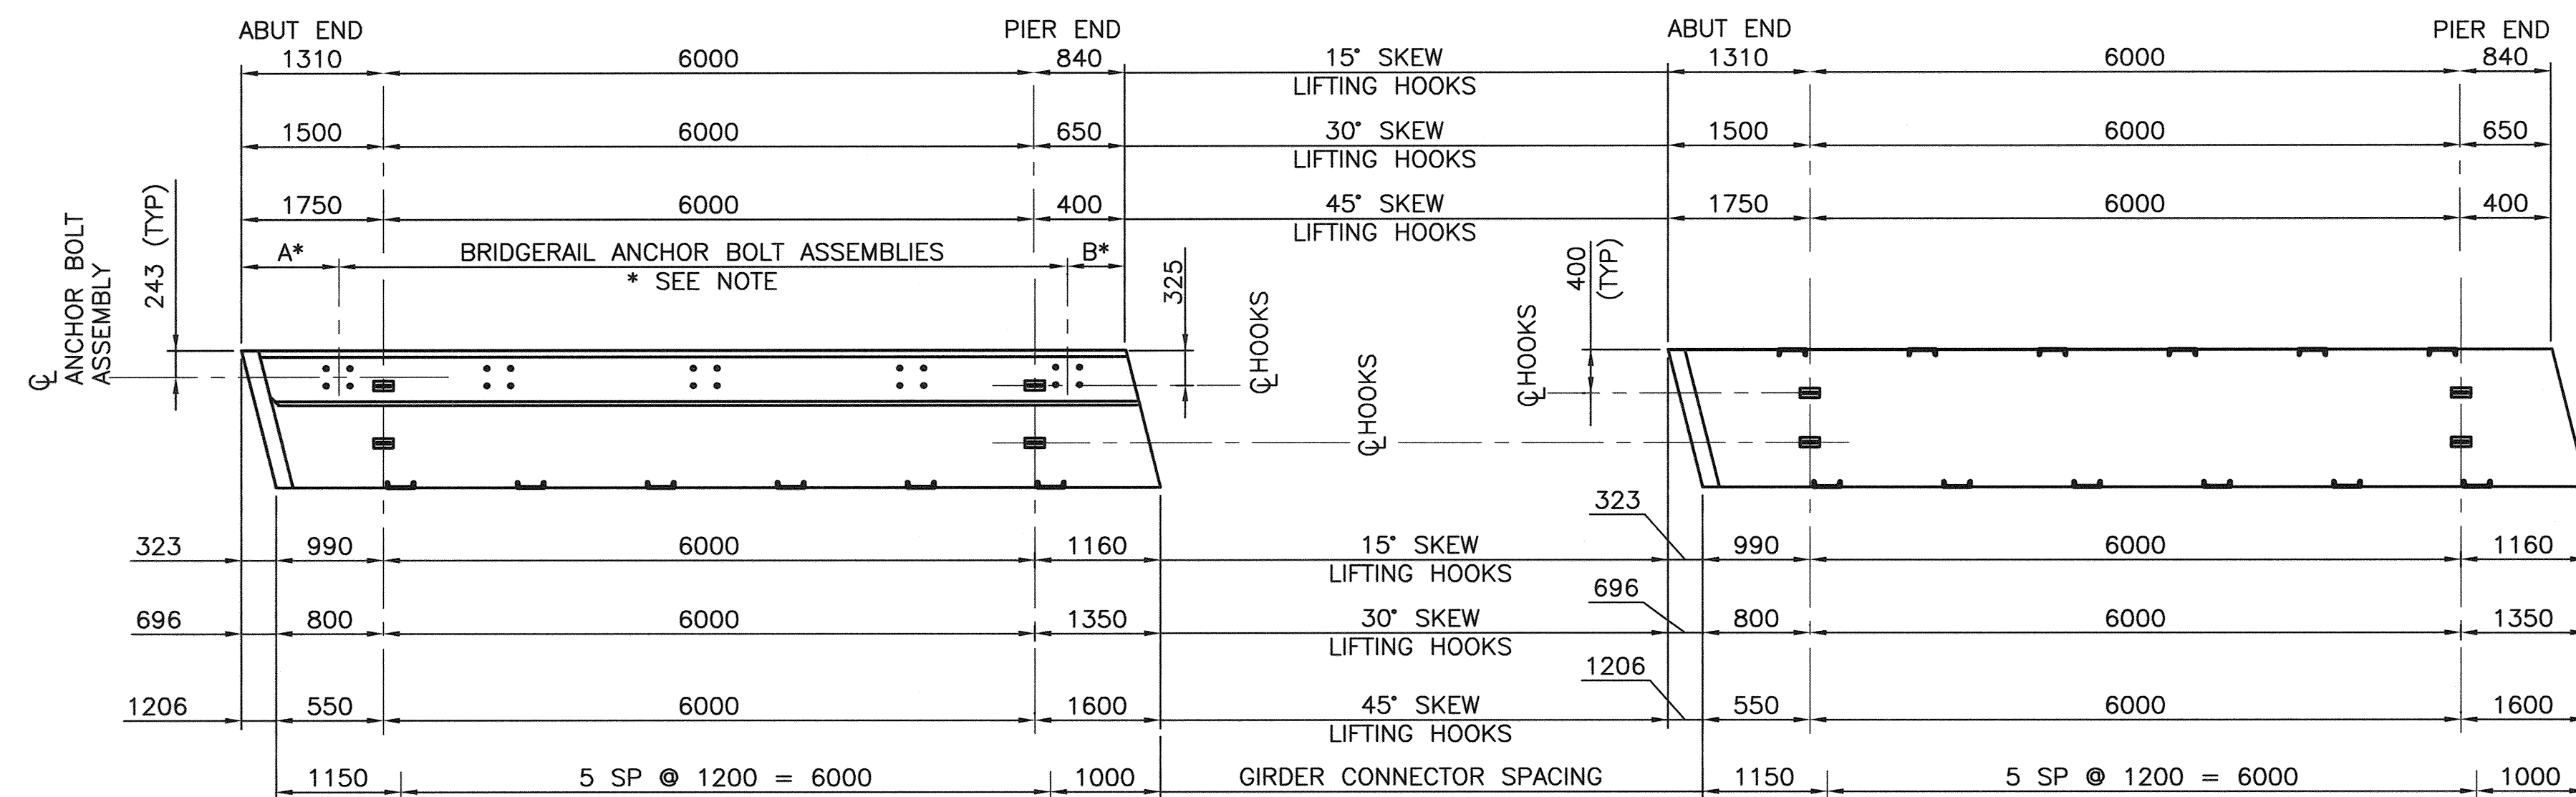

* NOTE: FOR NUMBER AND SPACING OF BRIDGERAIL ANCHOR BOLT ASSEMBLIES, SEE BRIDGERAIL LAYOUT ON SITE SPECIFIC DRAWINGS

EXTERIOR GIRDER - SKEW END

1:50

INTERIOR GIRDER - SKEW END

1:50

•WORK THESE DRAWINGS TOGETHER: S-1820-12, S-1821-12, S-1822-12, S-1823-12, S-1836-12, S-1837-12

	PERMIT TO PRACTICE DILLON CONSULTING LIMITED Date 2012-01-04 PERMIT NUMBER: P2528 The Association of Professional Engineers, Geologists and Geophysicists of Alberta		DESIGNER DATE 2012-01-04		CHECKER DATE 2012-01-04	<table><tr><td>6</td><td></td><td></td><td></td></tr><tr><td>5</td><td></td><td></td><td></td></tr><tr><td>4</td><td></td><td></td><td></td></tr><tr><td>3</td><td></td><td></td><td></td></tr><tr><td>2</td><td></td><td></td><td></td></tr><tr><td>1</td><td></td><td></td><td></td></tr><tr><td>REV</td><td>DATE</td><td>REVISIONS</td><td>BY</td></tr></table>	6				5				4				3				2				1				REV	DATE	REVISIONS	BY	RECOMMENDED DIRECTOR BRIDGE ENGINEERING 	Government of Alberta ■ Transportation
							6																													
							5																													
4																																				
3																																				
2																																				
1																																				
REV	DATE	REVISIONS	BY																																	
APPROVED EXECUTIVE DIRECTOR TECHNICAL STANDARDS BRANCH 	PRESTRESSED CONCRETE 8 m SLW-510 INTERIOR AND EXTERIOR GIRDER LAYOUTS																																			
DATE MAR. 5/12		AI BAR CODE	DATE 2012-01-04	SHEET 3 OF 6	DRAWING S-1822-12																															