


EXTERIOR GIRDER - SQUARE END
1:50

INTERIOR GIRDER - SQUARE END
1:50

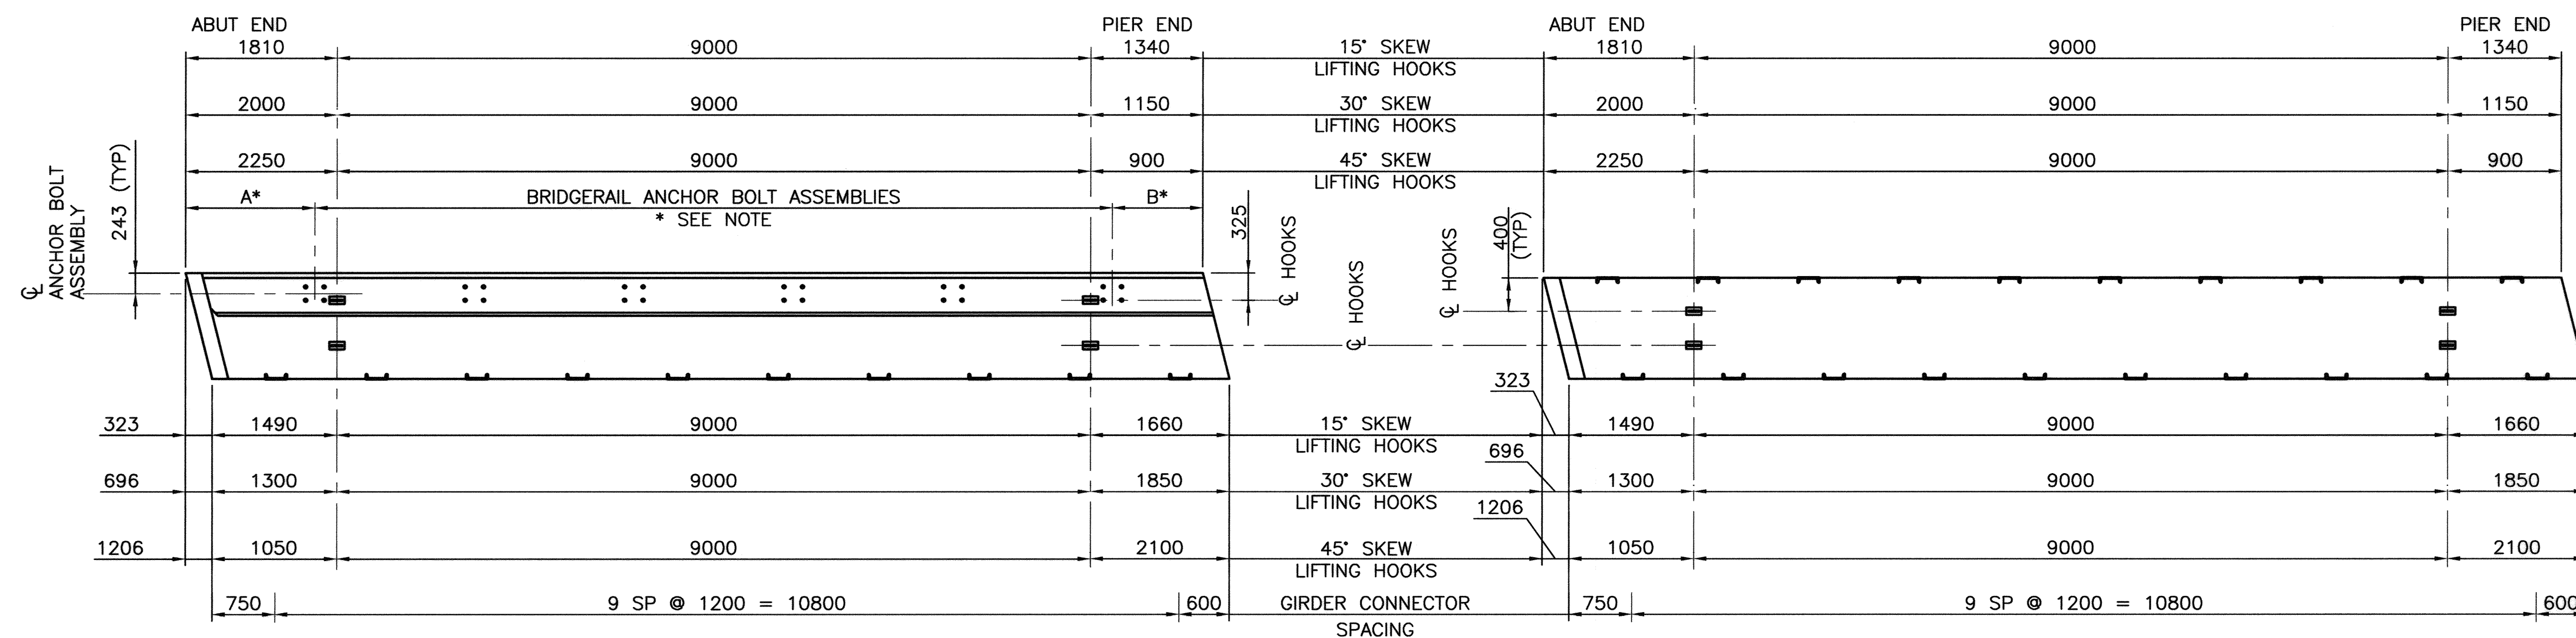

EXTERIOR GIRDER - SKEW END
1:50

INTERIOR GIRDER - SKEW END
1:50

* NOTE: FOR NUMBER AND SPACING OF BRIDGERAIL ANCHOR BOLT ASSEMBLIES, SEE BRIDGERAIL LAYOUT ON SITE SPECIFIC DRAWINGS

•WORK THESE DRAWINGS TOGETHER: S-1828-12, S-1829-12, S-1830-12, S-1831-12, S-1836-12, S-1837-12

	PERMIT TO PRACTICE DILLON CONSULTING LIMITED Date <u>2012-01-04</u> PERMIT NUMBER: P2528 The Association of Professional Engineers, Geologists and Geophysicists of Alberta	DESIGNER DATE <u>2012-01-04</u>	CHECKER DATE <u>2012-01-04</u>	6 5 4 3 2 1 REV DATE REVISIONS BY	RECOMMENDED DIRECTOR BRIDGE ENGINEERING APPROVED EXECUTIVE DIRECTOR TECHNICAL STANDARDS BRANCH DATE <u>MAR. 5/12</u>	Government of Alberta ■ Transportation PRESTRESSED CONCRETE 12 m SLW-510 INTERIOR AND EXTERIOR GIRDER LAYOUTS AI BAR CODE DATE SHEET DRAWING 2012-01-04 3 OF 6 S-1830-12