


EXTERIOR GIRDER - SQUARE END
1:50

INTERIOR GIRDER - SQUARE END
1:50

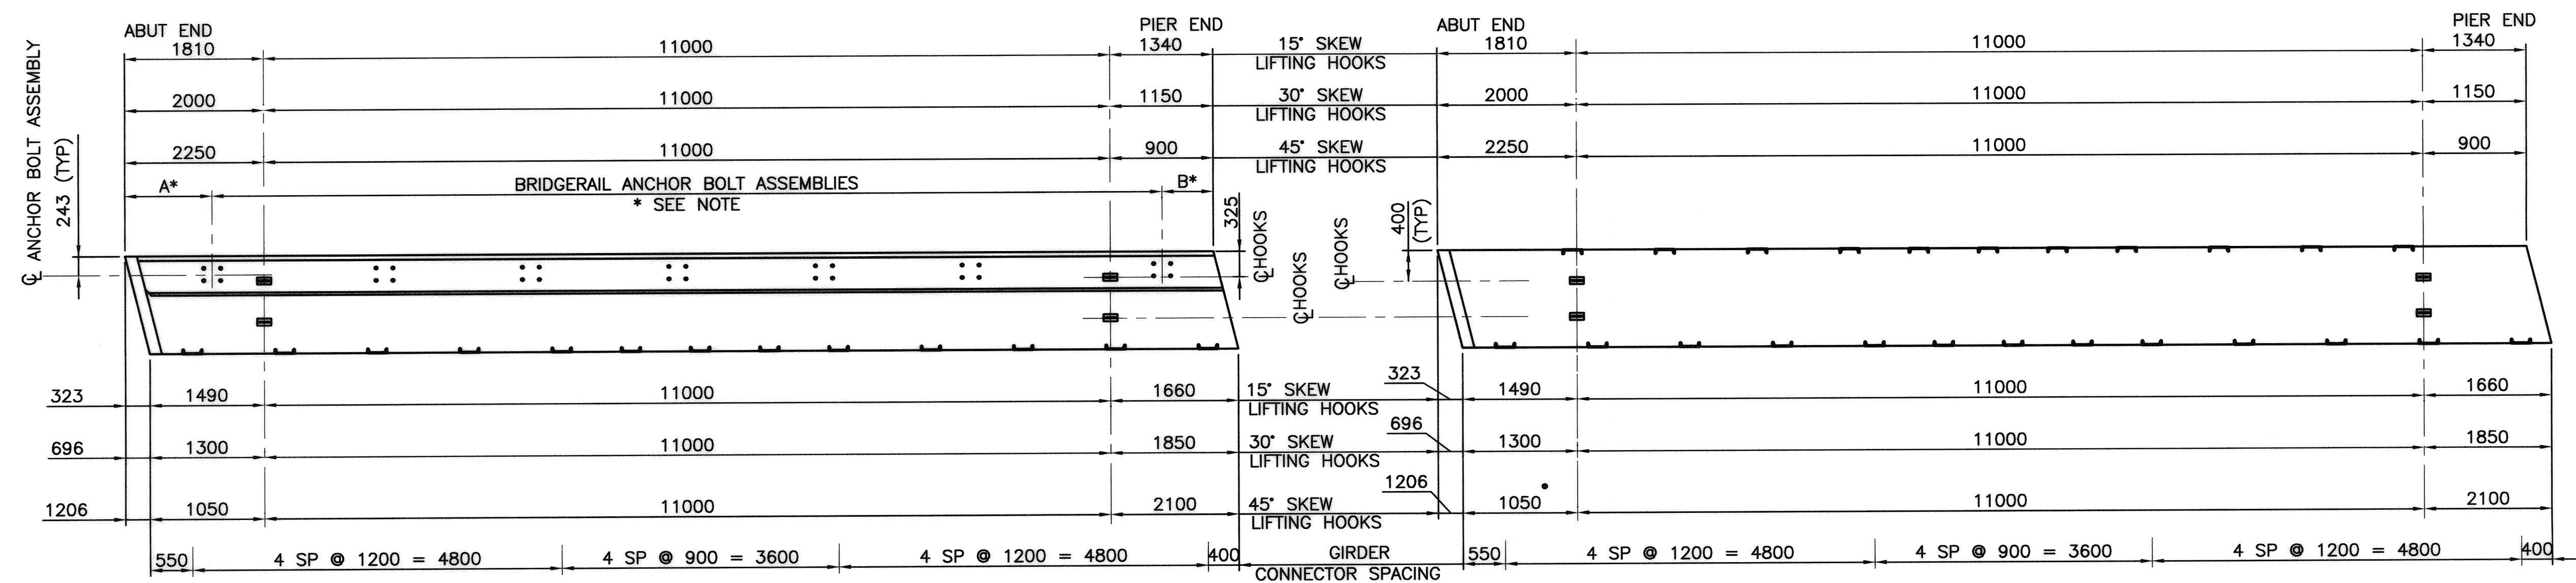

EXTERIOR GIRDER - SKEW END
1:50

INTERIOR GIRDER - SKEW END
1:50

* NOTE: FOR NUMBER AND SPACING OF BRIDGERAIL ANCHOR BOLT ASSEMBLIES, SEE BRIDGERAIL LAYOUT ON SITE SPECIFIC DRAWINGS

• WORK THESE DRAWINGS TOGETHER: S-1832-12, S-1833-12, S-1834-12, S-1835-12, S-1836-12, S-1837-12

	PERMIT TO PRACTICE DILLON CONSULTING LIMITED Date 2012-01-04 PERMIT NUMBER: P2528 The Association of Professional Engineers, Geologists and Geophysicists of Alberta	DESIGNER DATE 2012-01-04	CHECKER DATE 2012-01-04	RECOMMENDED DIRECTOR BRIDGE ENGINEERING 	APPROVED EXECUTIVE DIRECTOR TECHNICAL STANDARDS BRANCH 	Government of Alberta ■ Transportation	
						PRESTRESSED CONCRETE 14 m SLW-510	
						INTERIOR AND EXTERIOR GIRDER LAYOUTS	
						AI BAR CODE	DATE 2012-01-04