
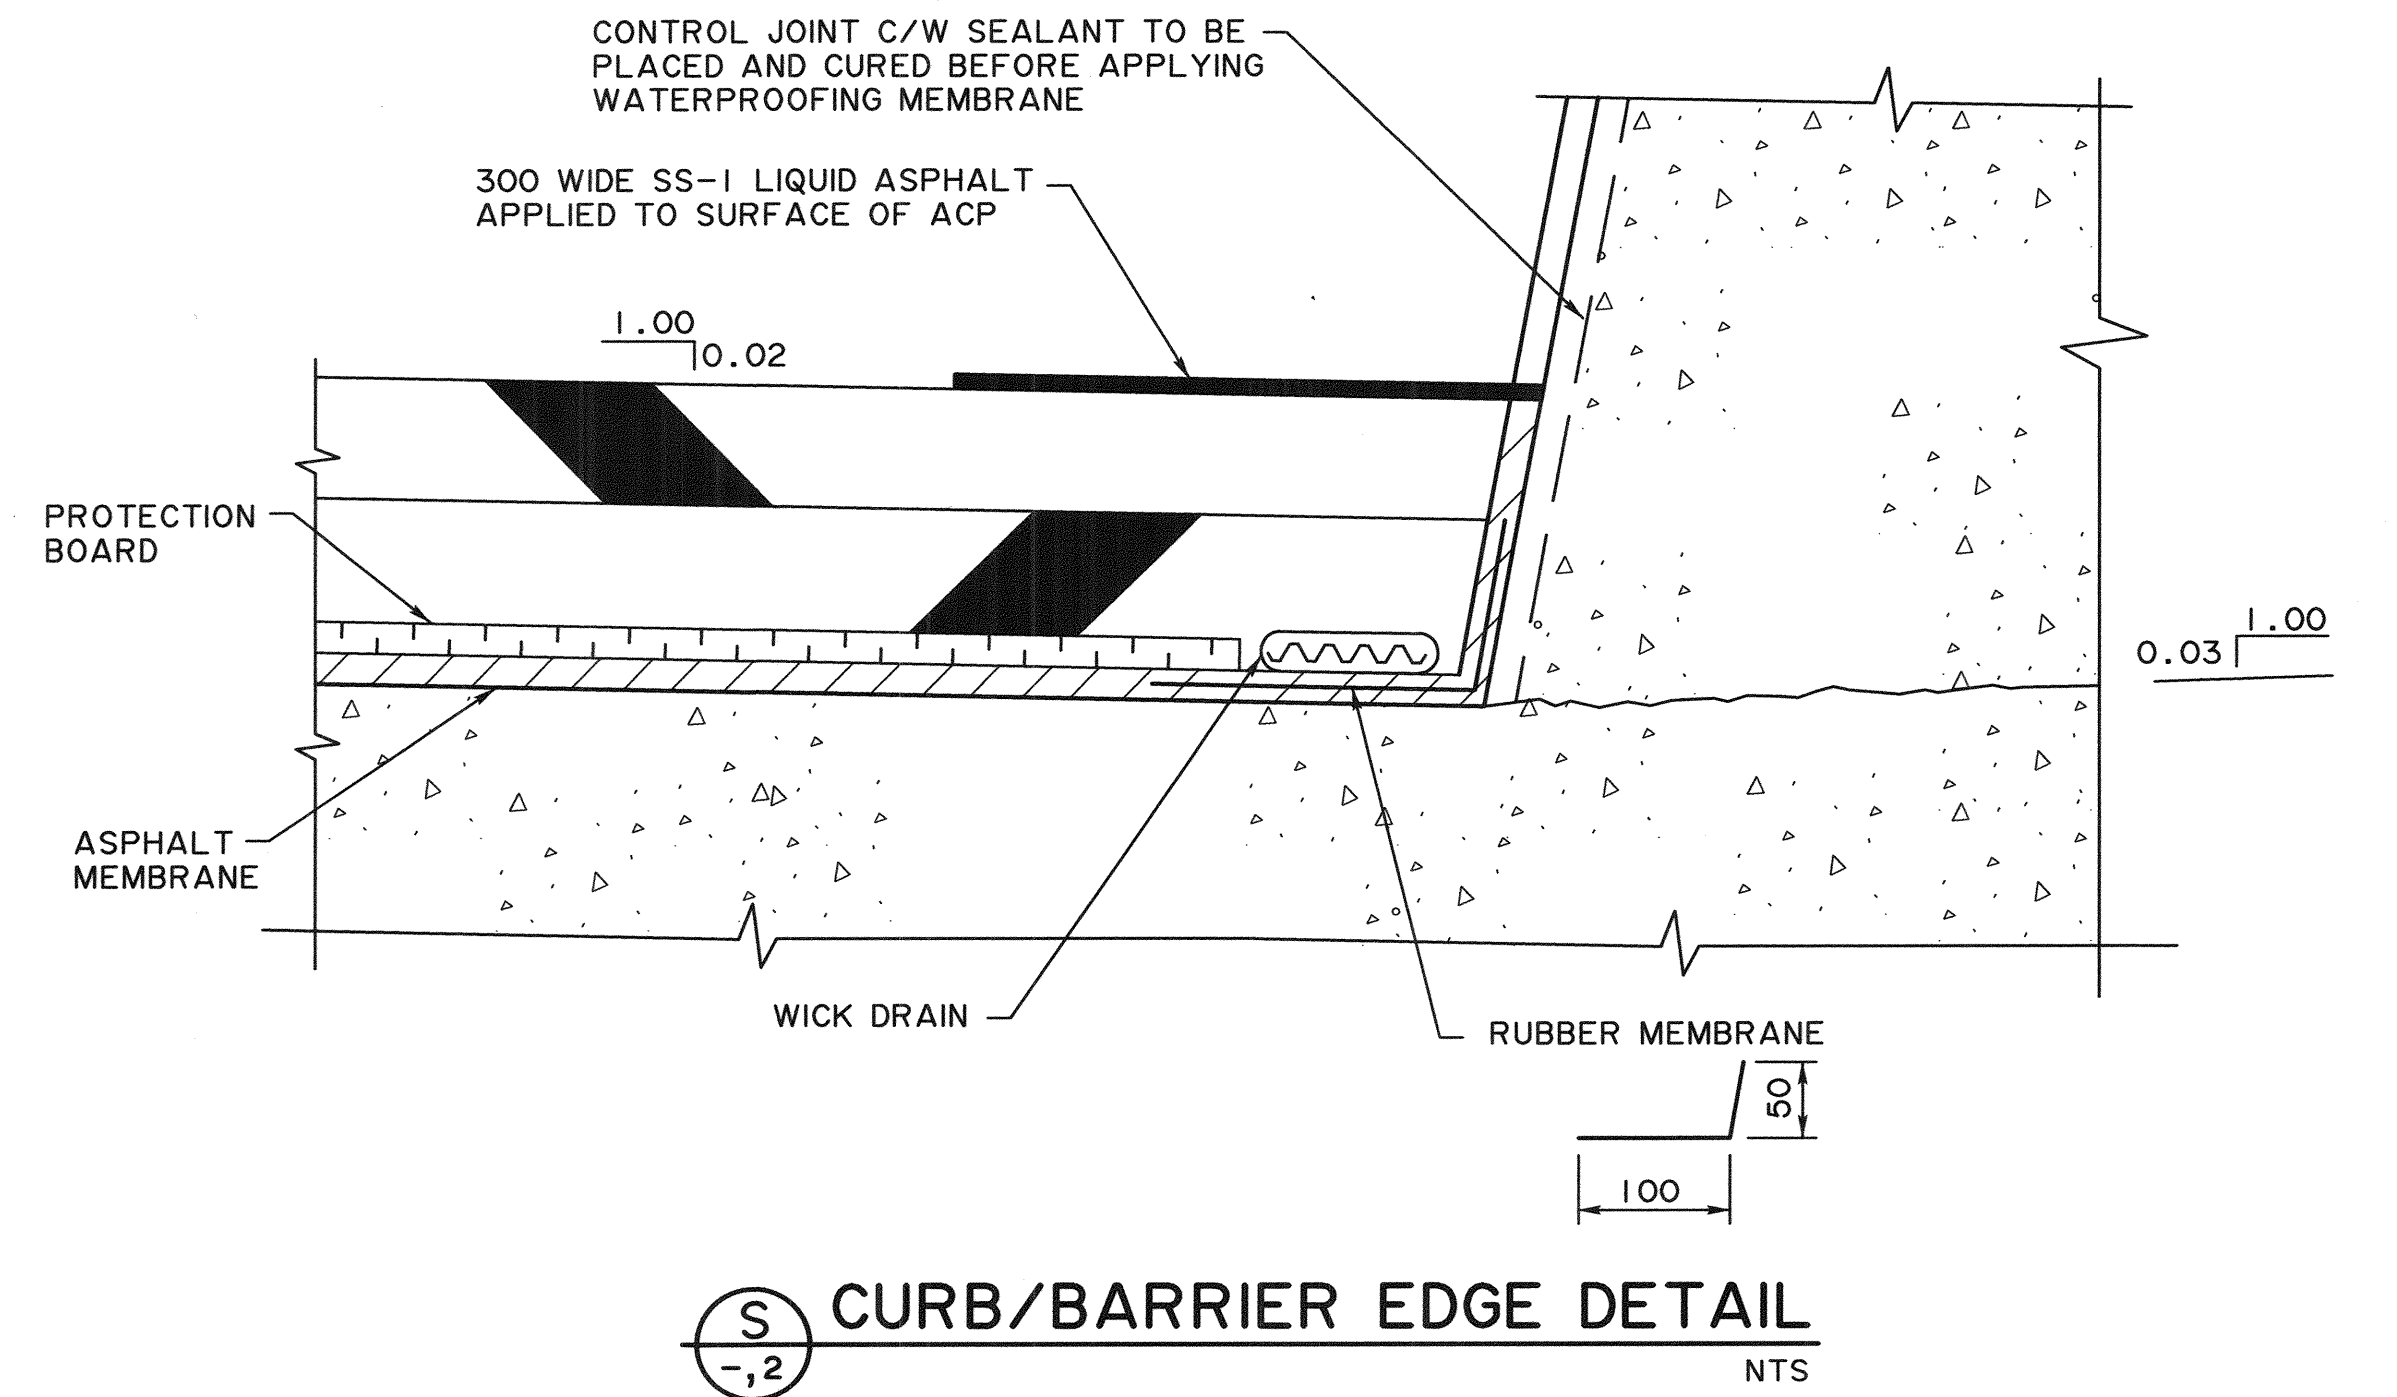
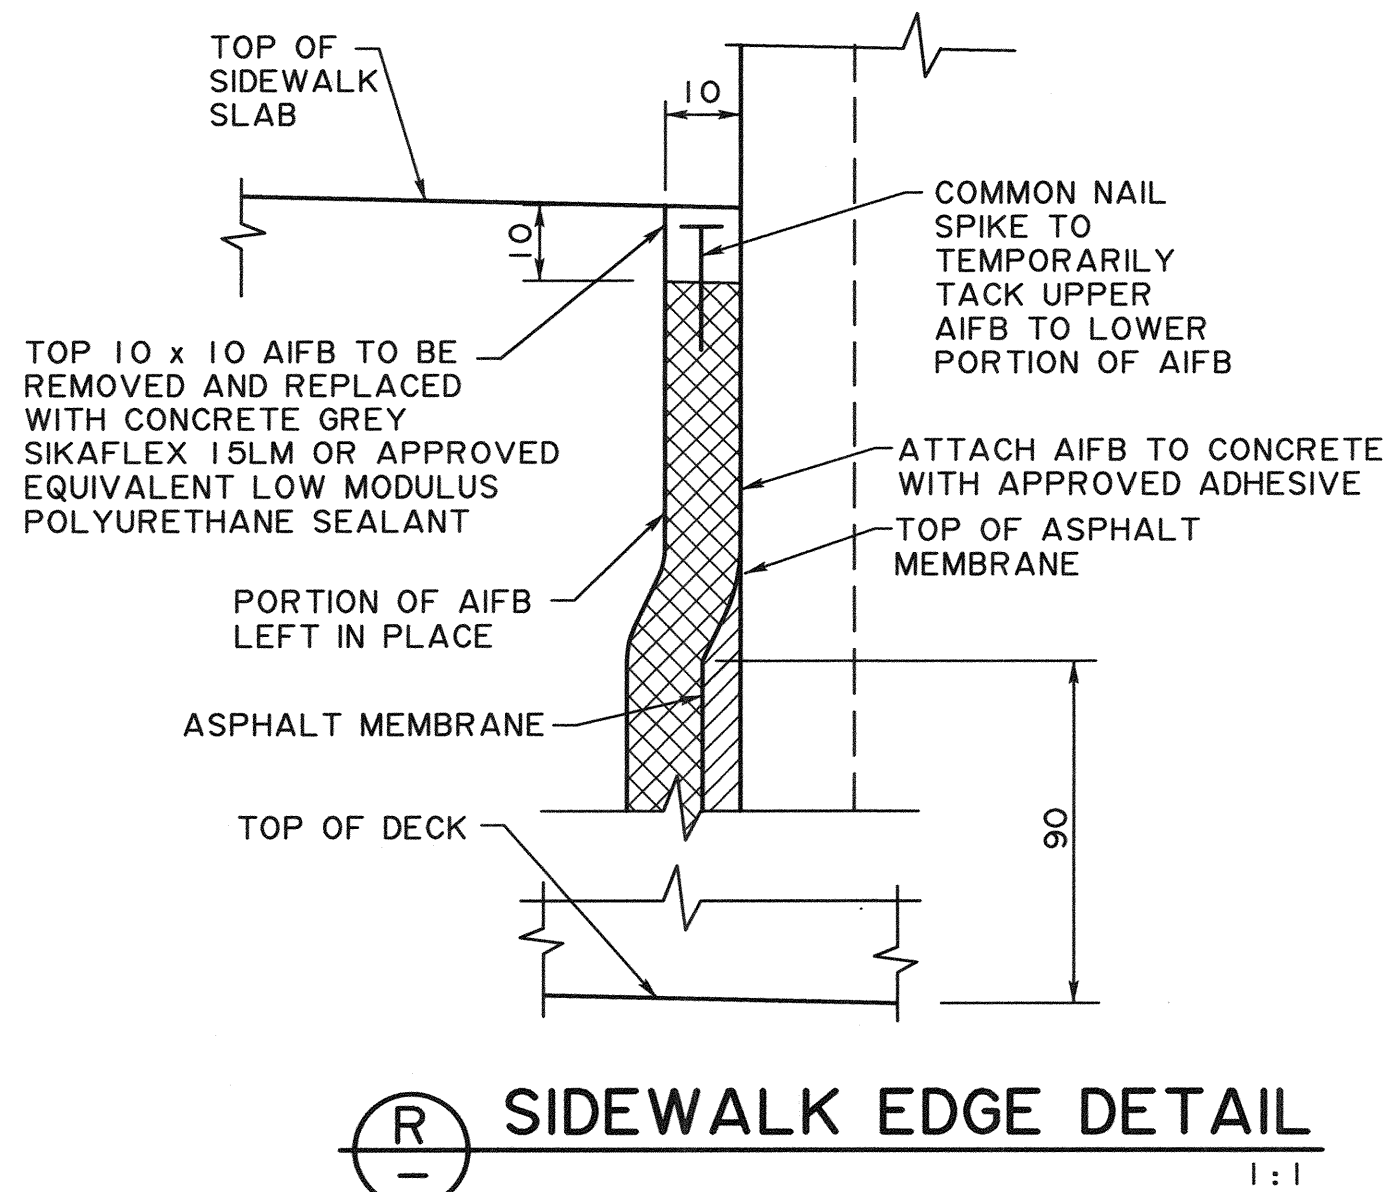
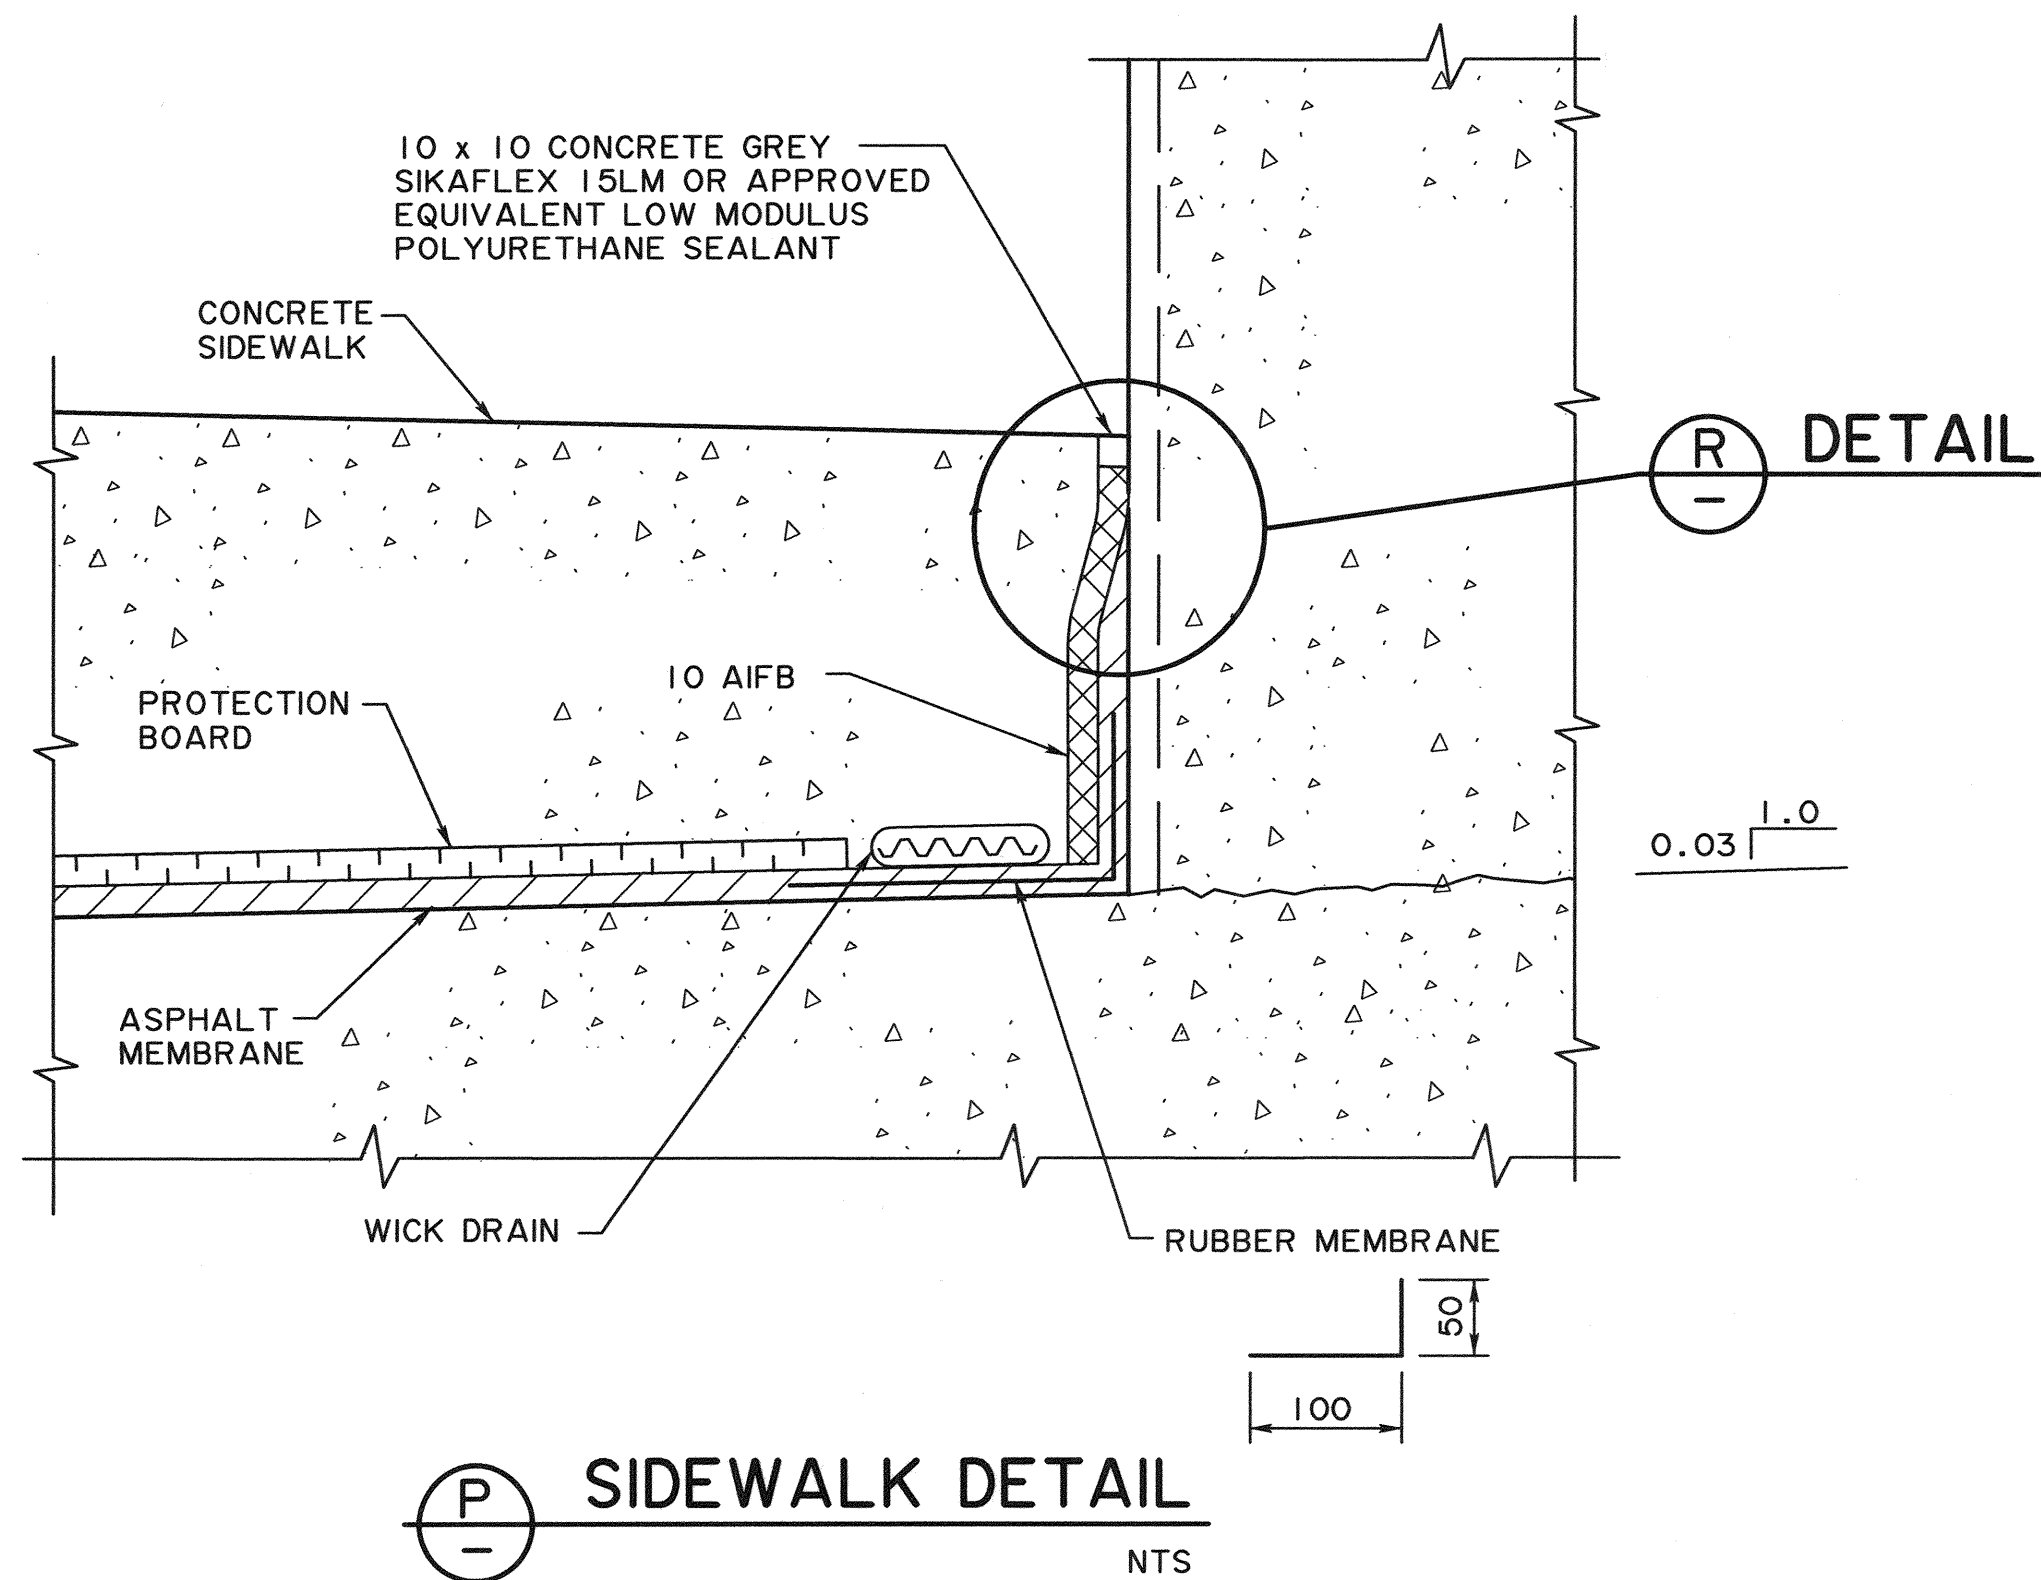
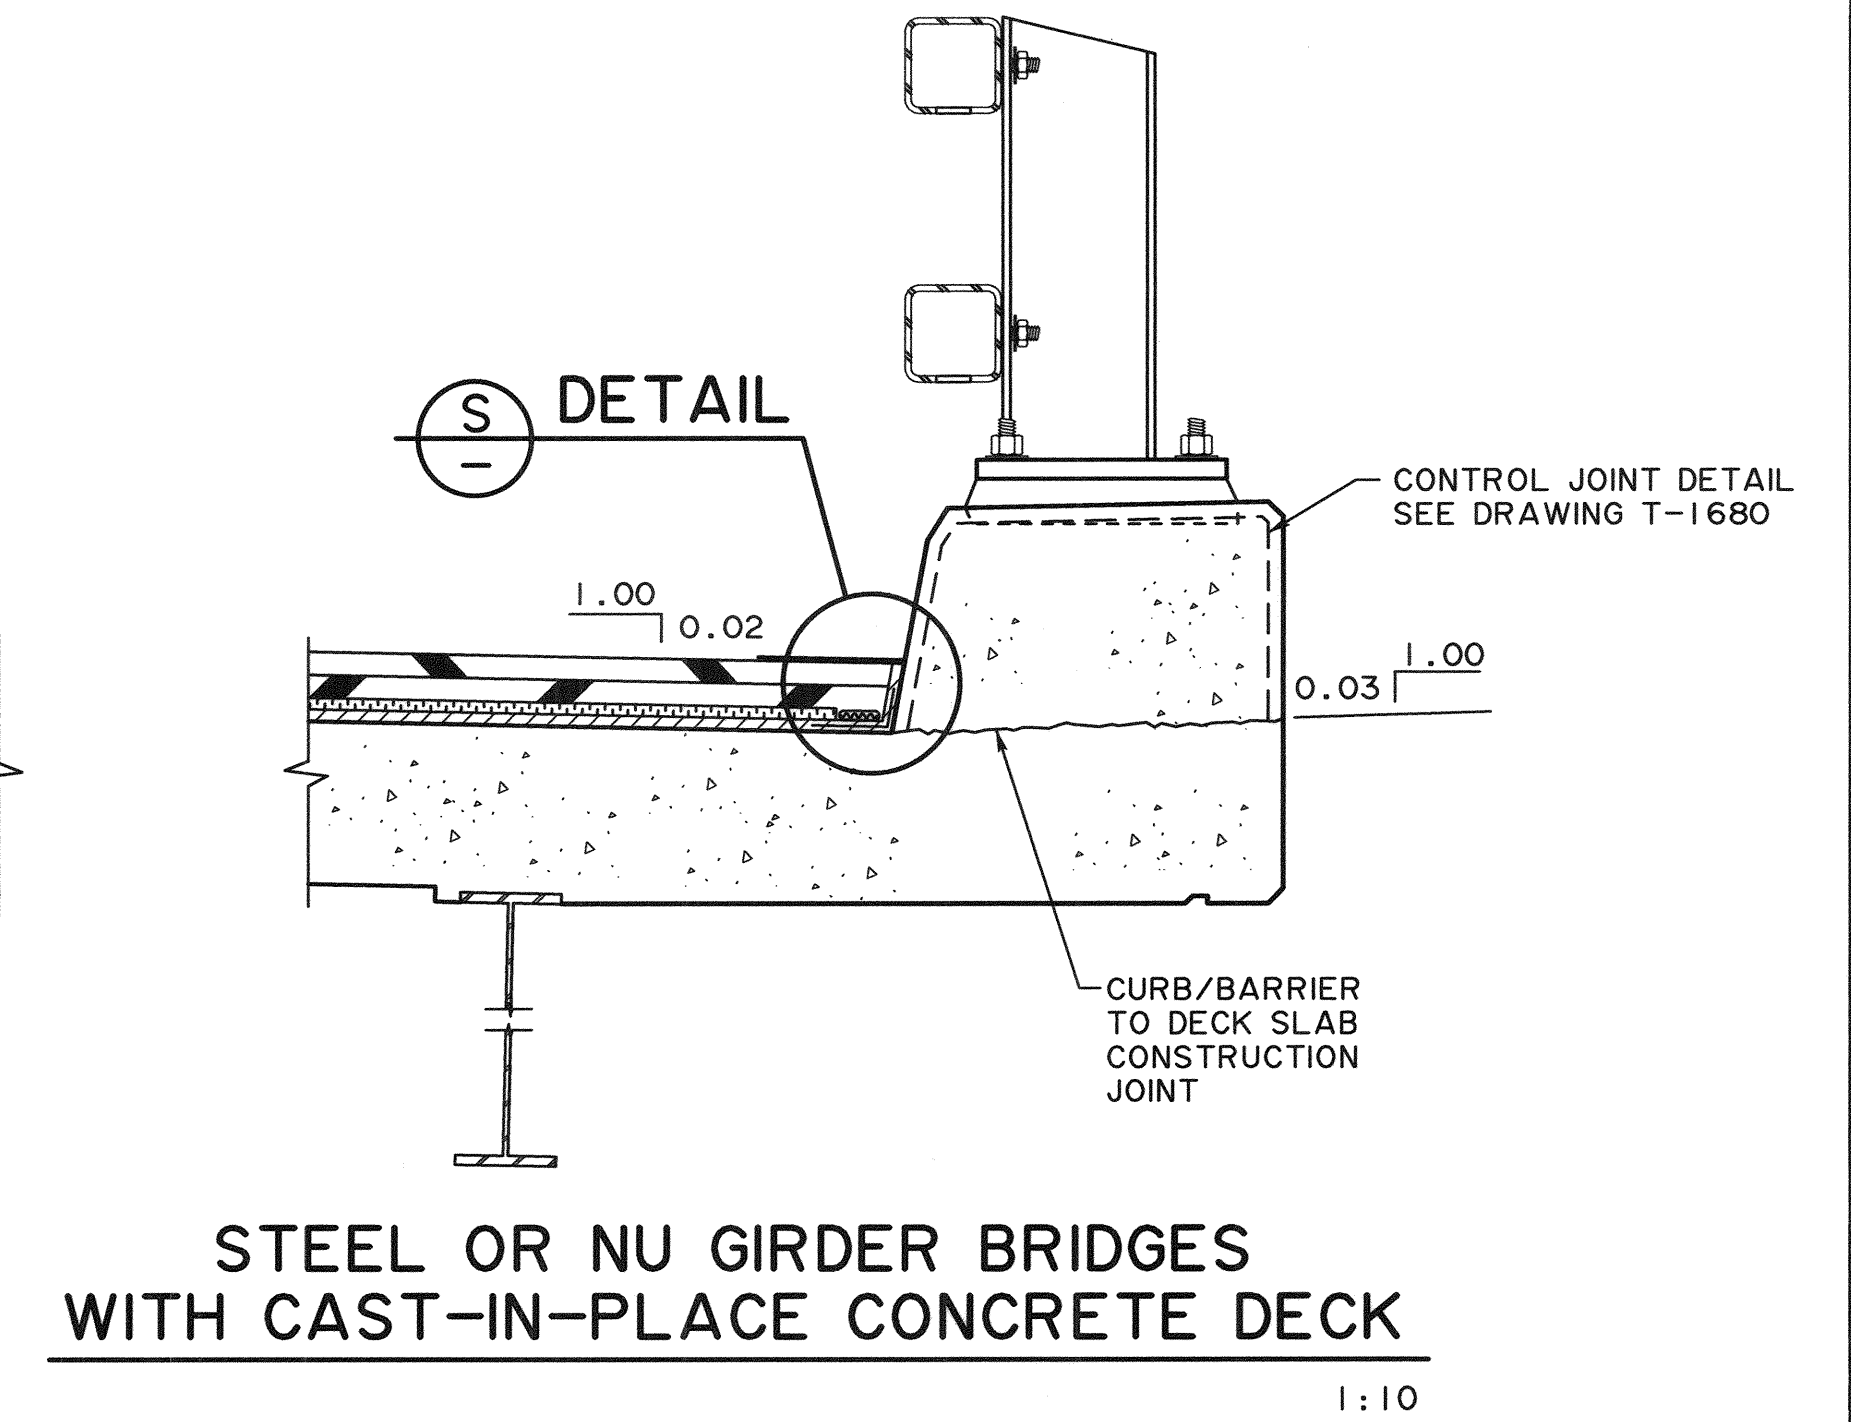
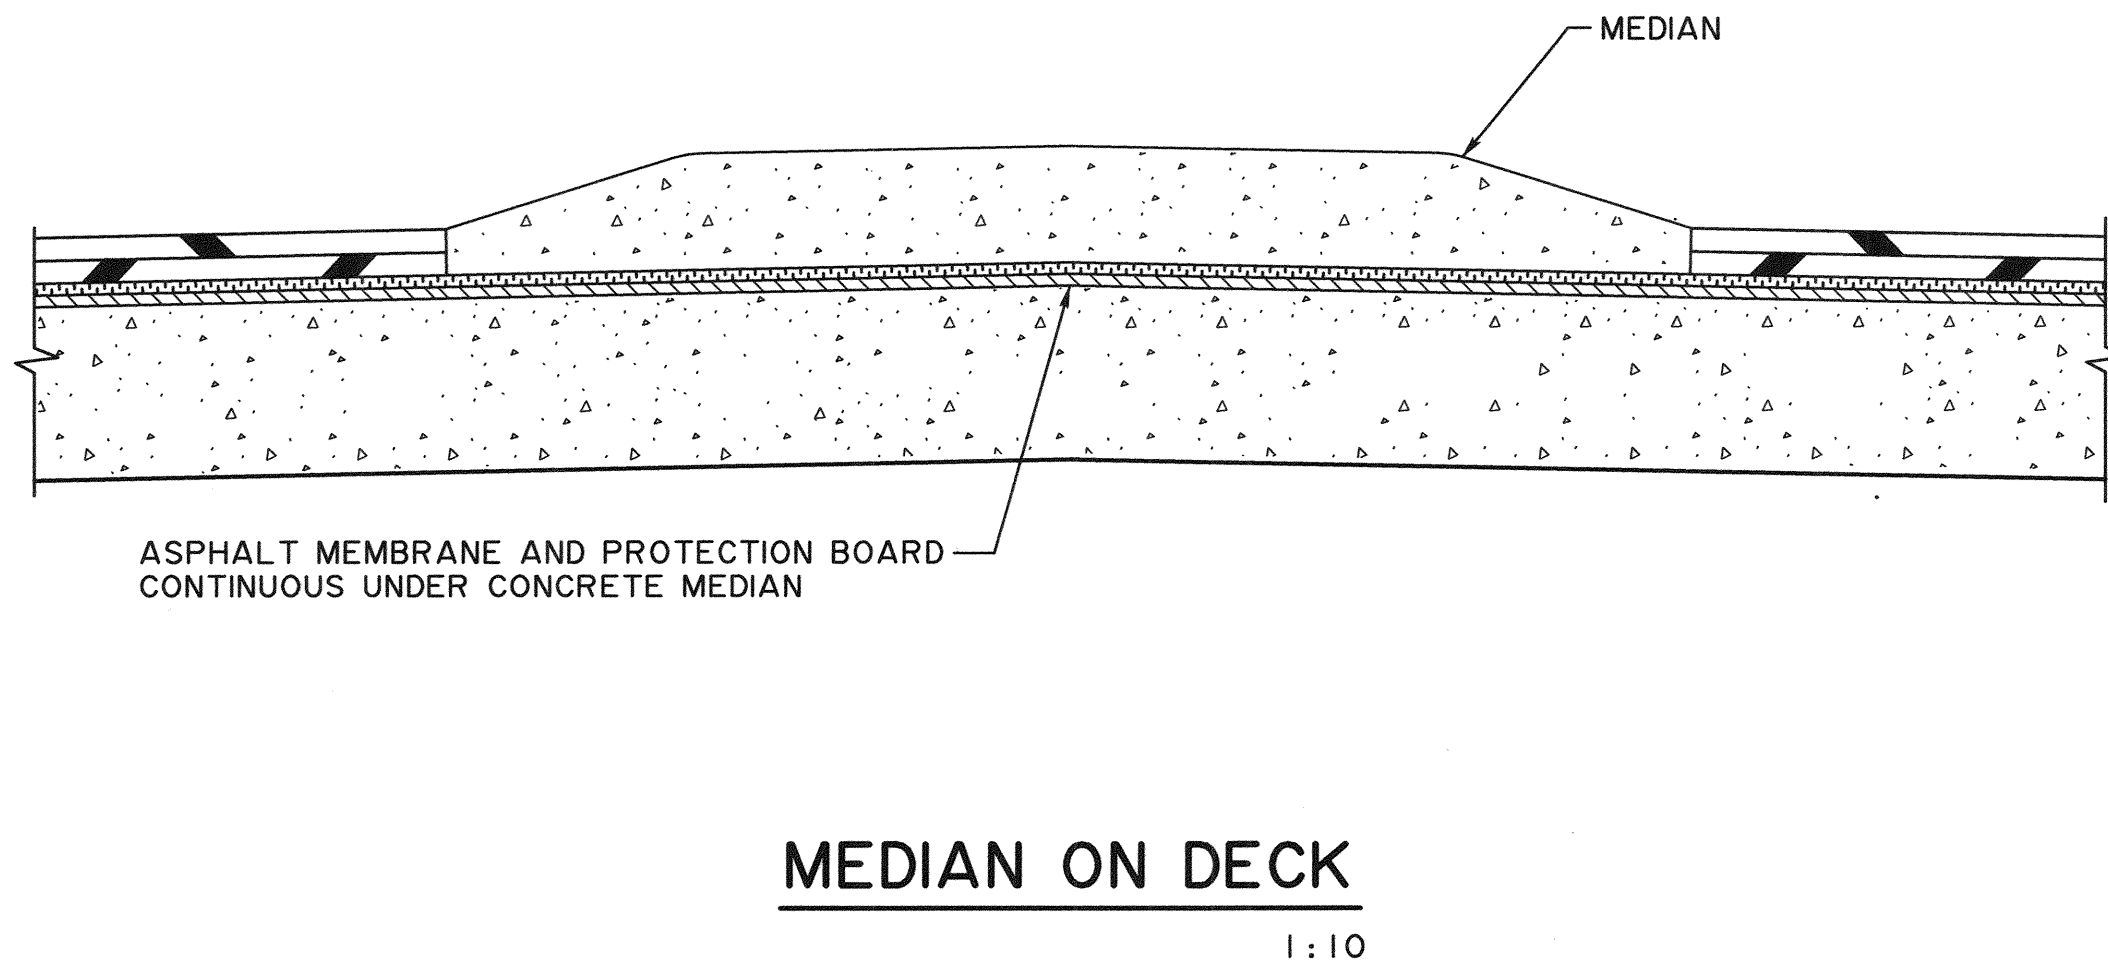


GENERAL NOTES

- ALL DIMENSIONS ARE IN MILLIMETRES UNLESS NOTED OTHERWISE
- WATERPROOFING SYSTEM SHALL CONFORM TO THE REQUIREMENTS OF THE STANDARD SPECIFICATIONS FOR BRIDGE CONSTRUCTION SECTION 16
- ASPHALT IMPREGNATED FIBRE BOARD (AIFB) SHALL MEET THE REQUIREMENTS OF ASTM D1751

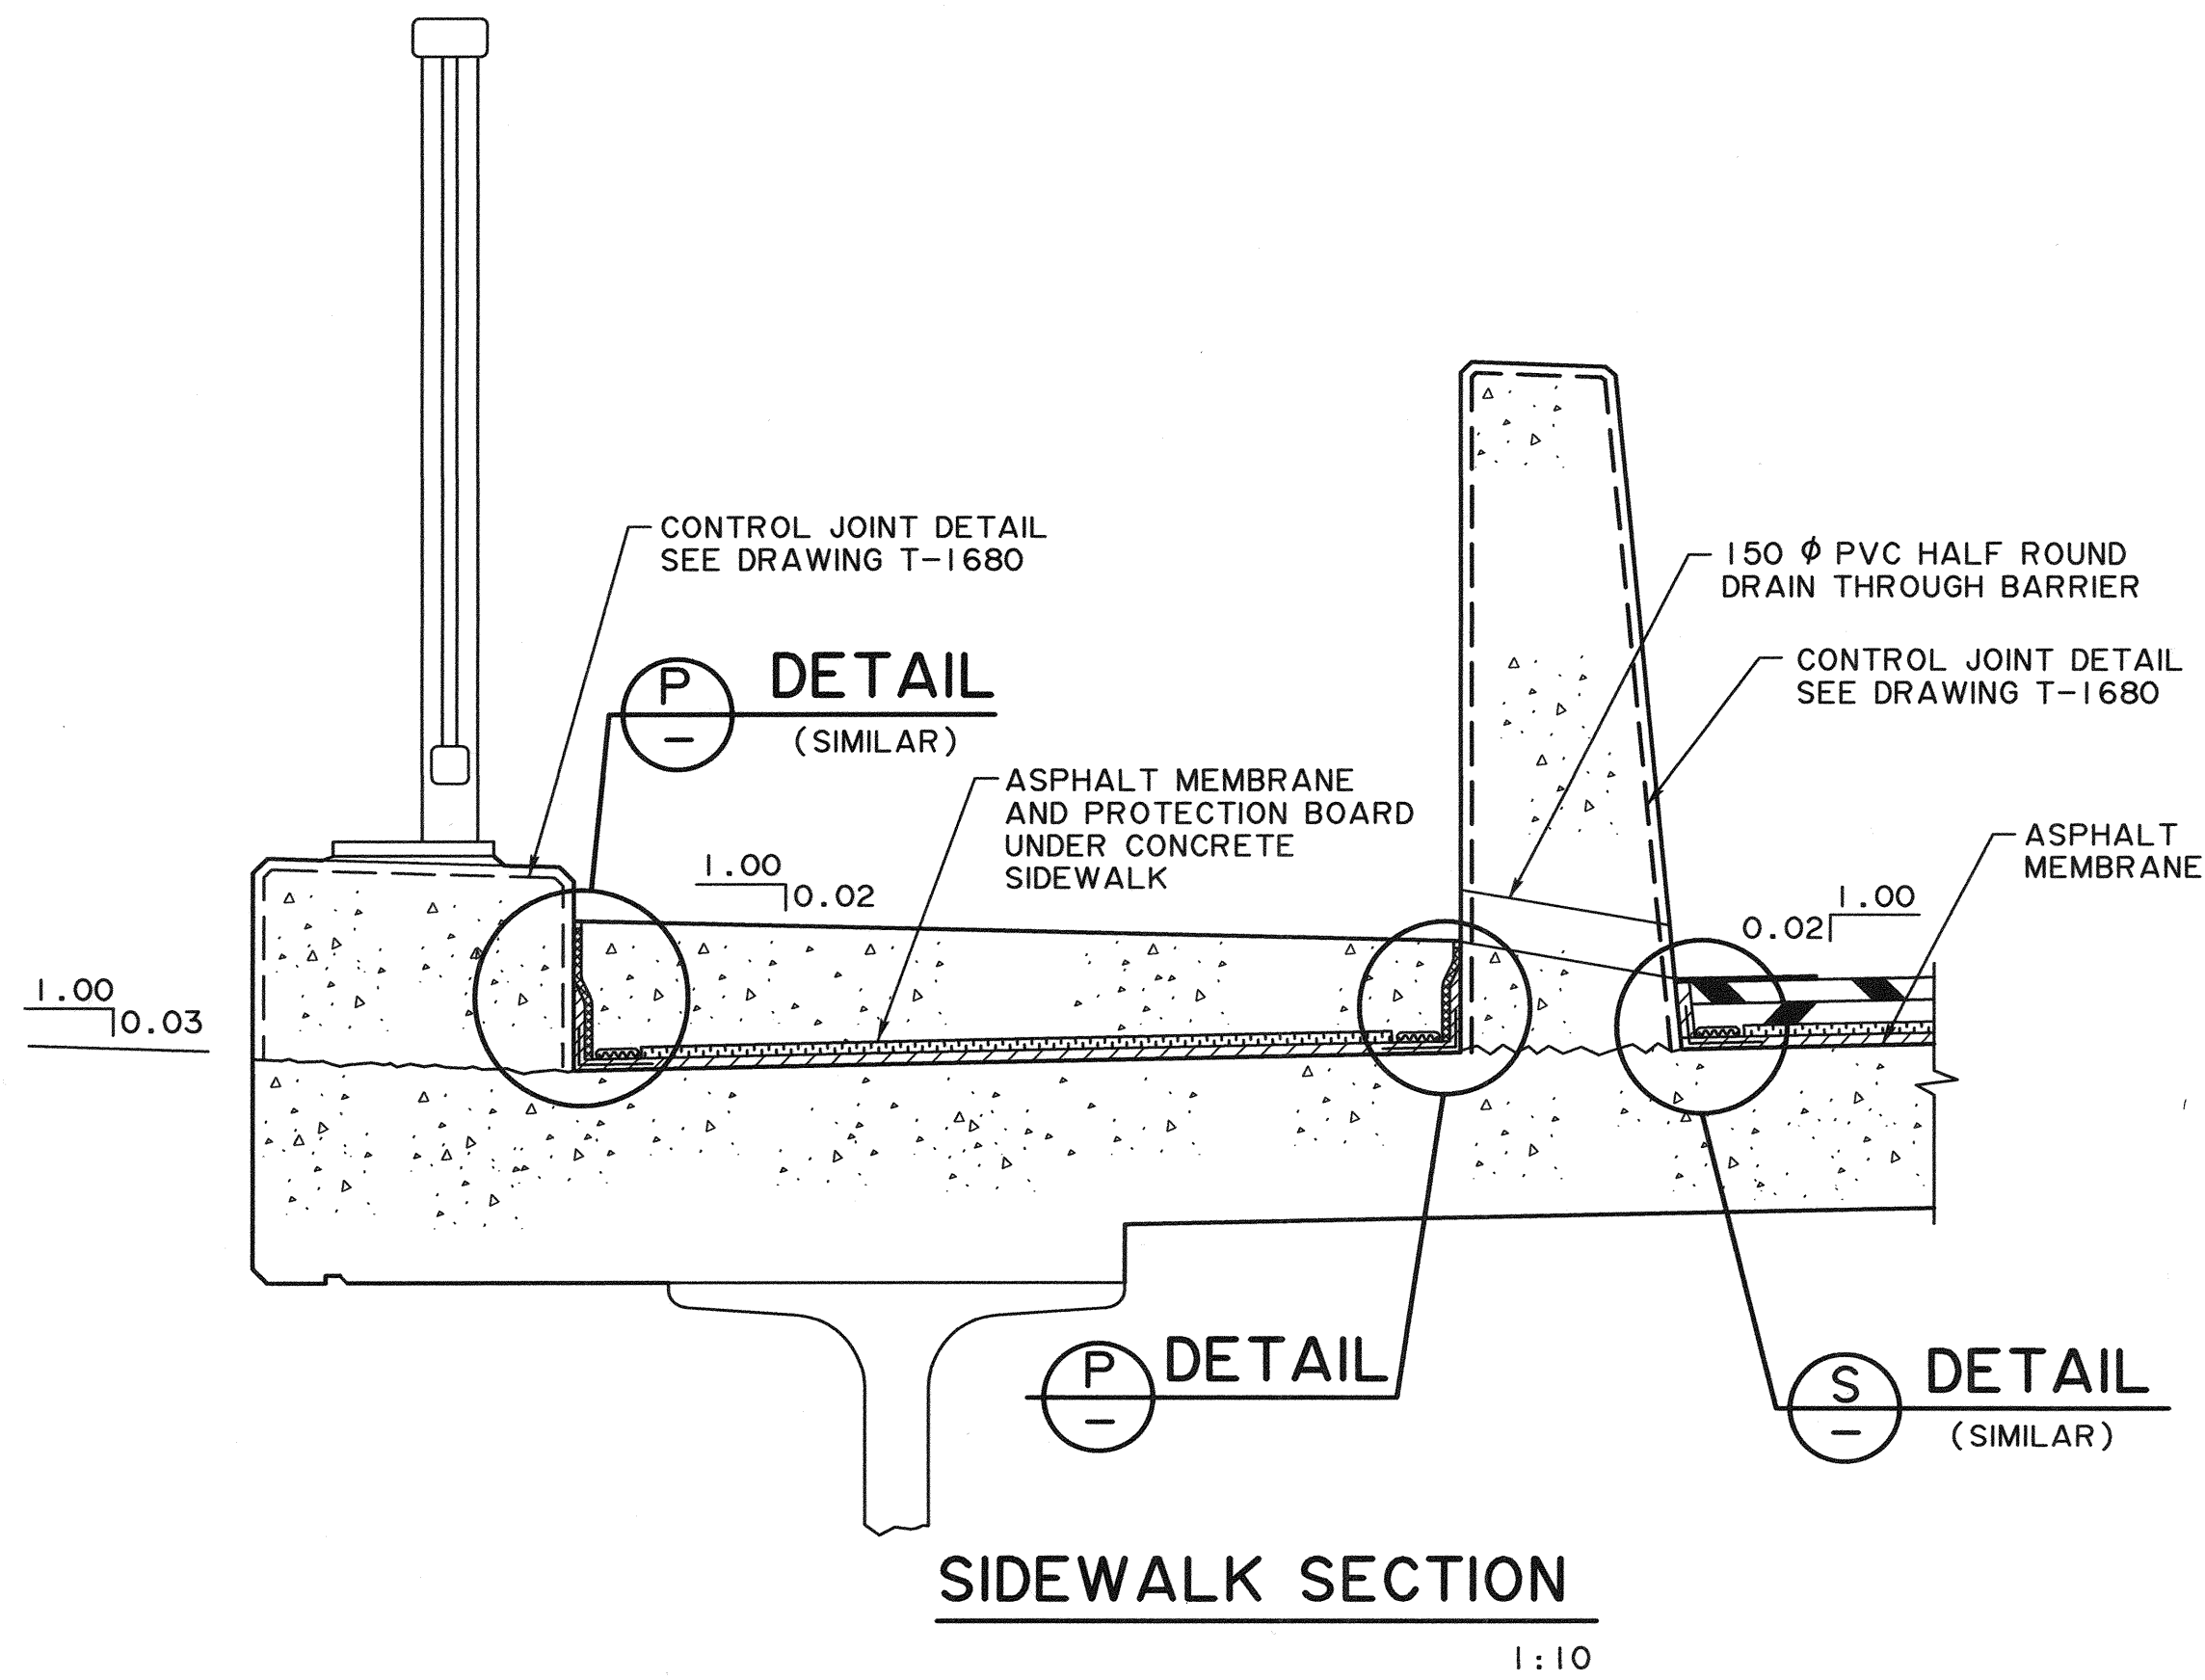

LEGEND

- 80 ASPHALT CONCRETE PAVEMENT (ACP) PLACED IN TWO 40 LIFTS
- 3.2 PROTECTION BOARD
- 5 ASPHALT MEMBRANE
- MEMBRANE REINFORCING FABRIC
- 1.2 RUBBER MEMBRANE
- 3.6 WICK DRAIN

• WORK THESE DRAWINGS TOGETHER: S-1838, S-1839 AND S-1840

	
---	--	--	