




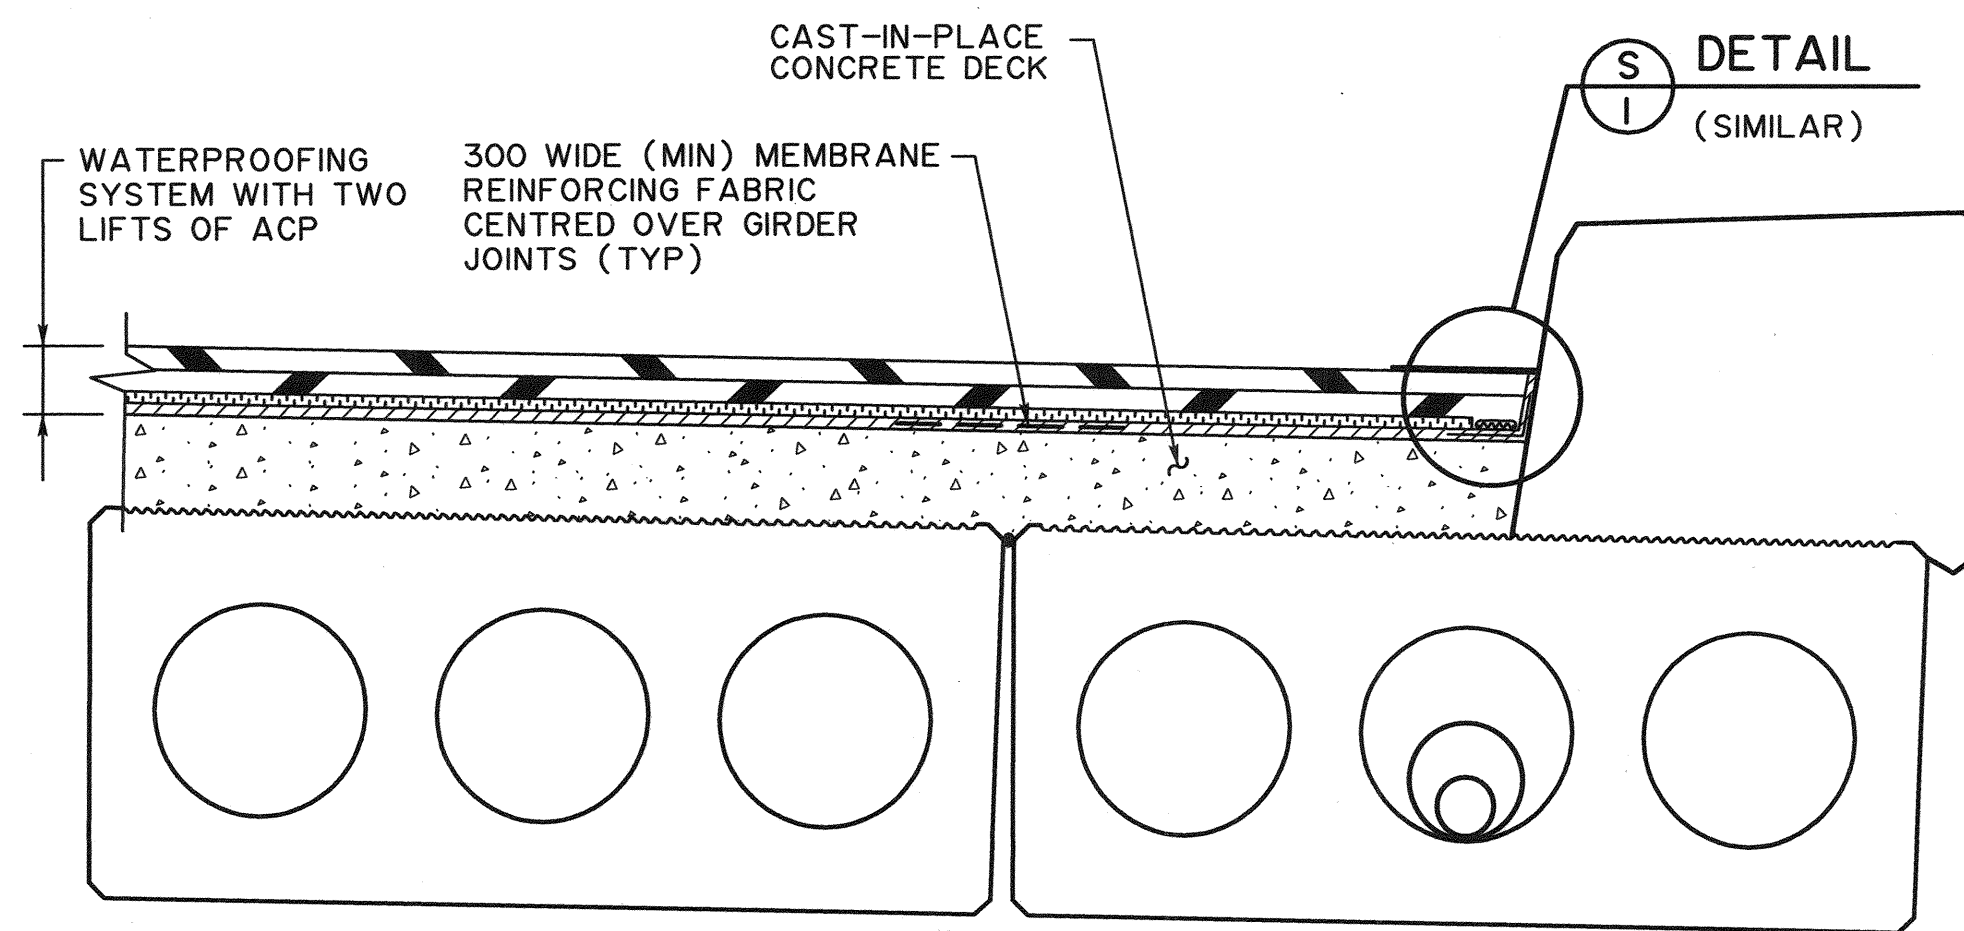


SLC COMPOSITE BRIDGES
1:10

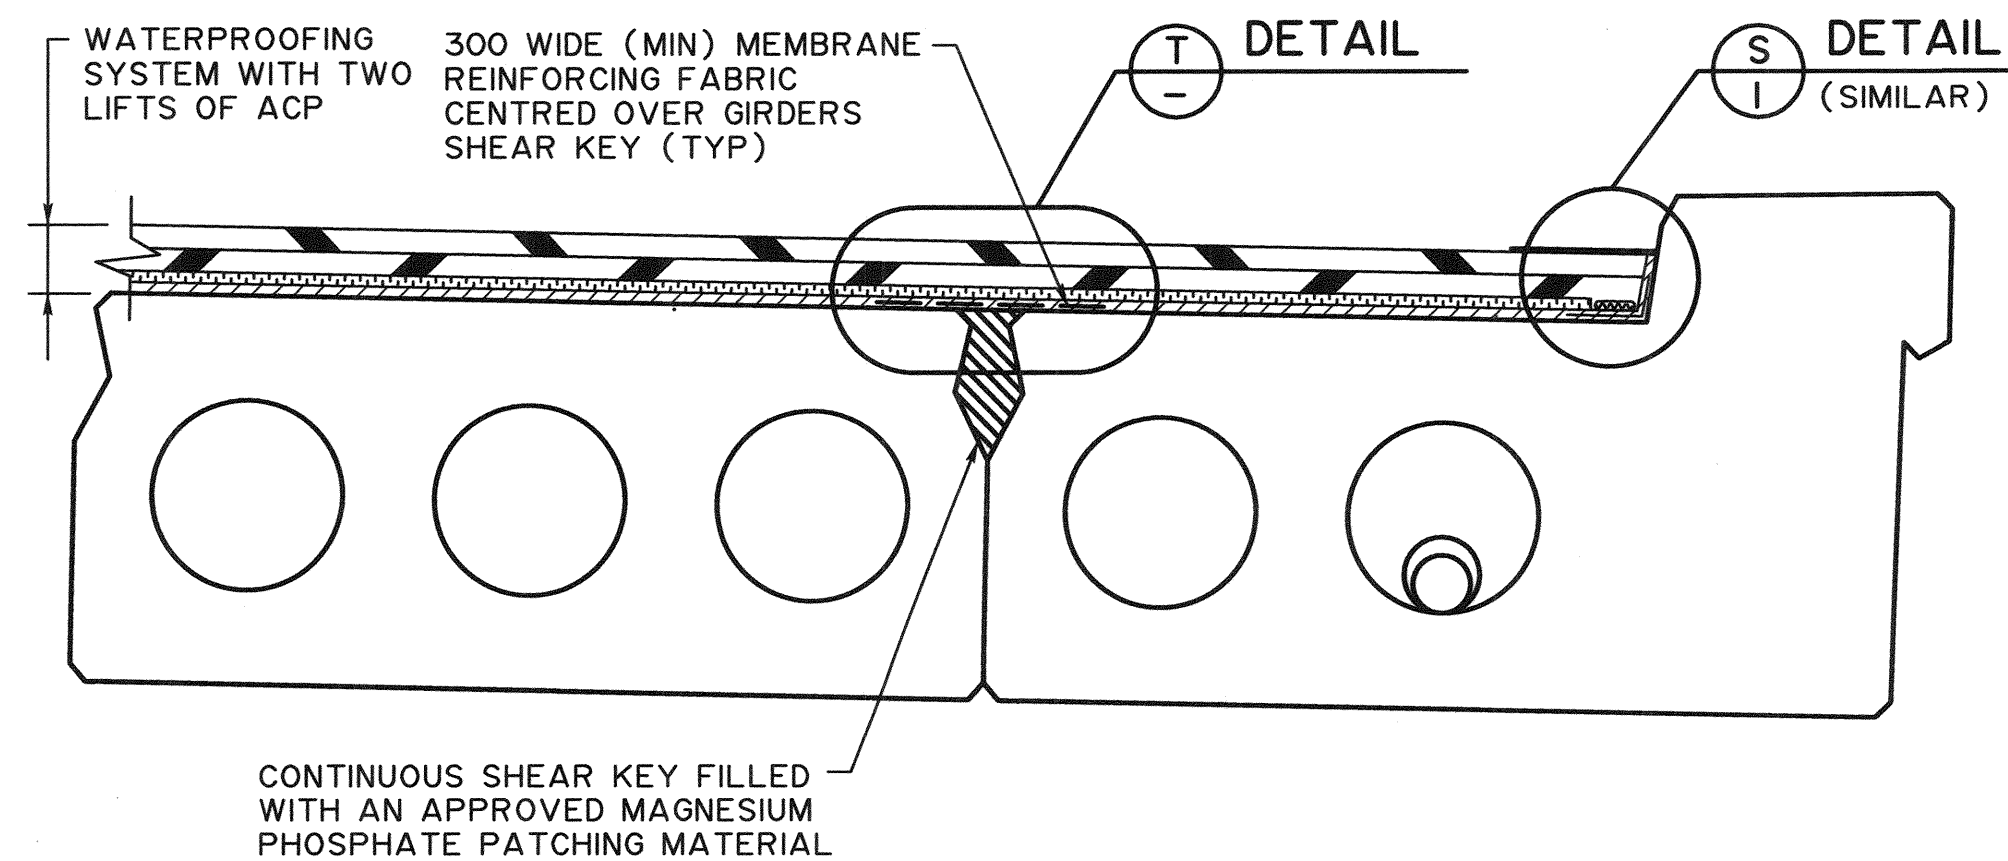


NON-COMPOSITE SLW BRIDGES
1:10

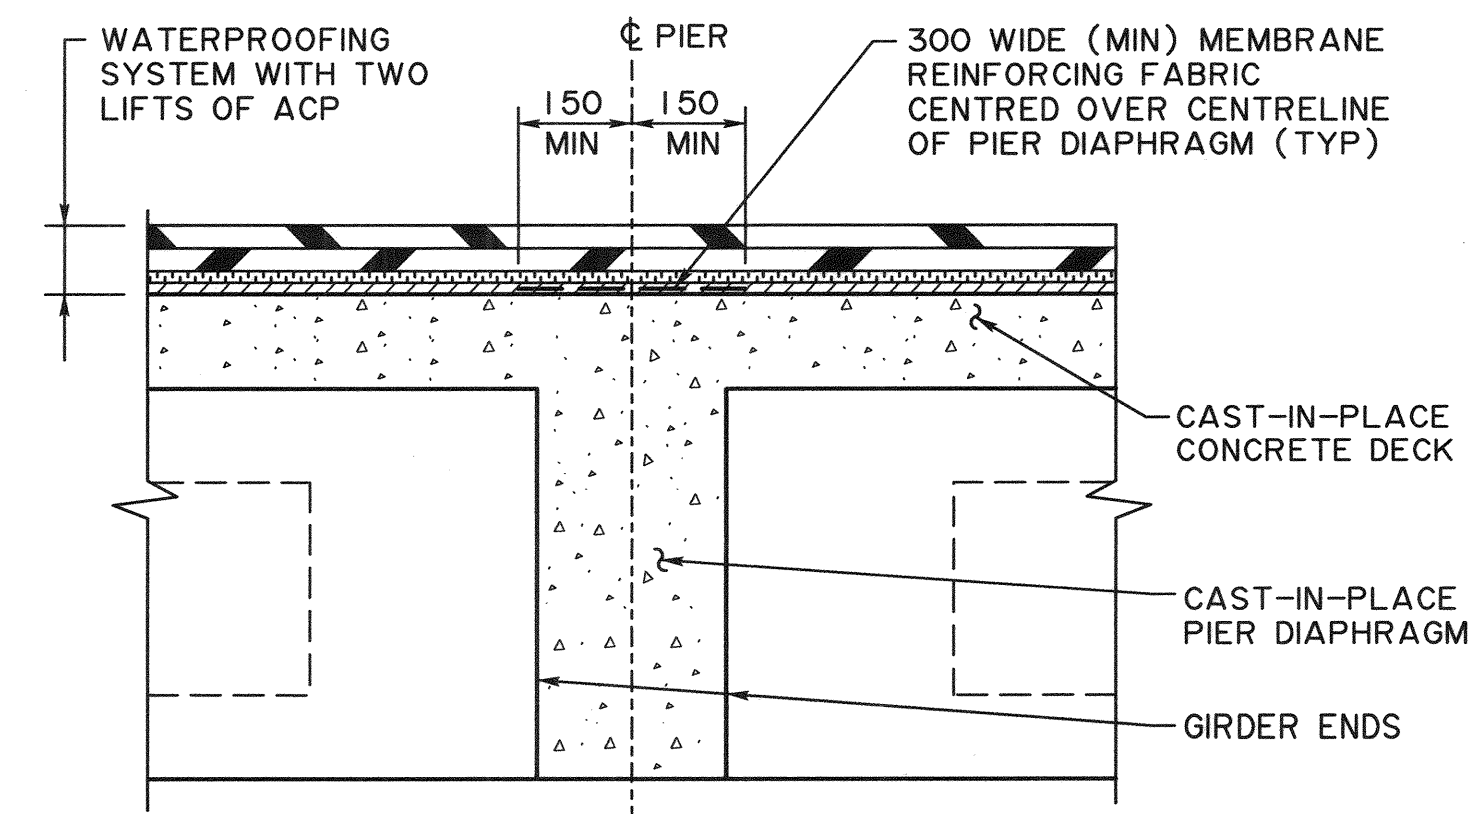


PRECAST GIRDERS WITH CAST-IN-PLACE CONCRETE PIER DIAPHRAGMS
1:10

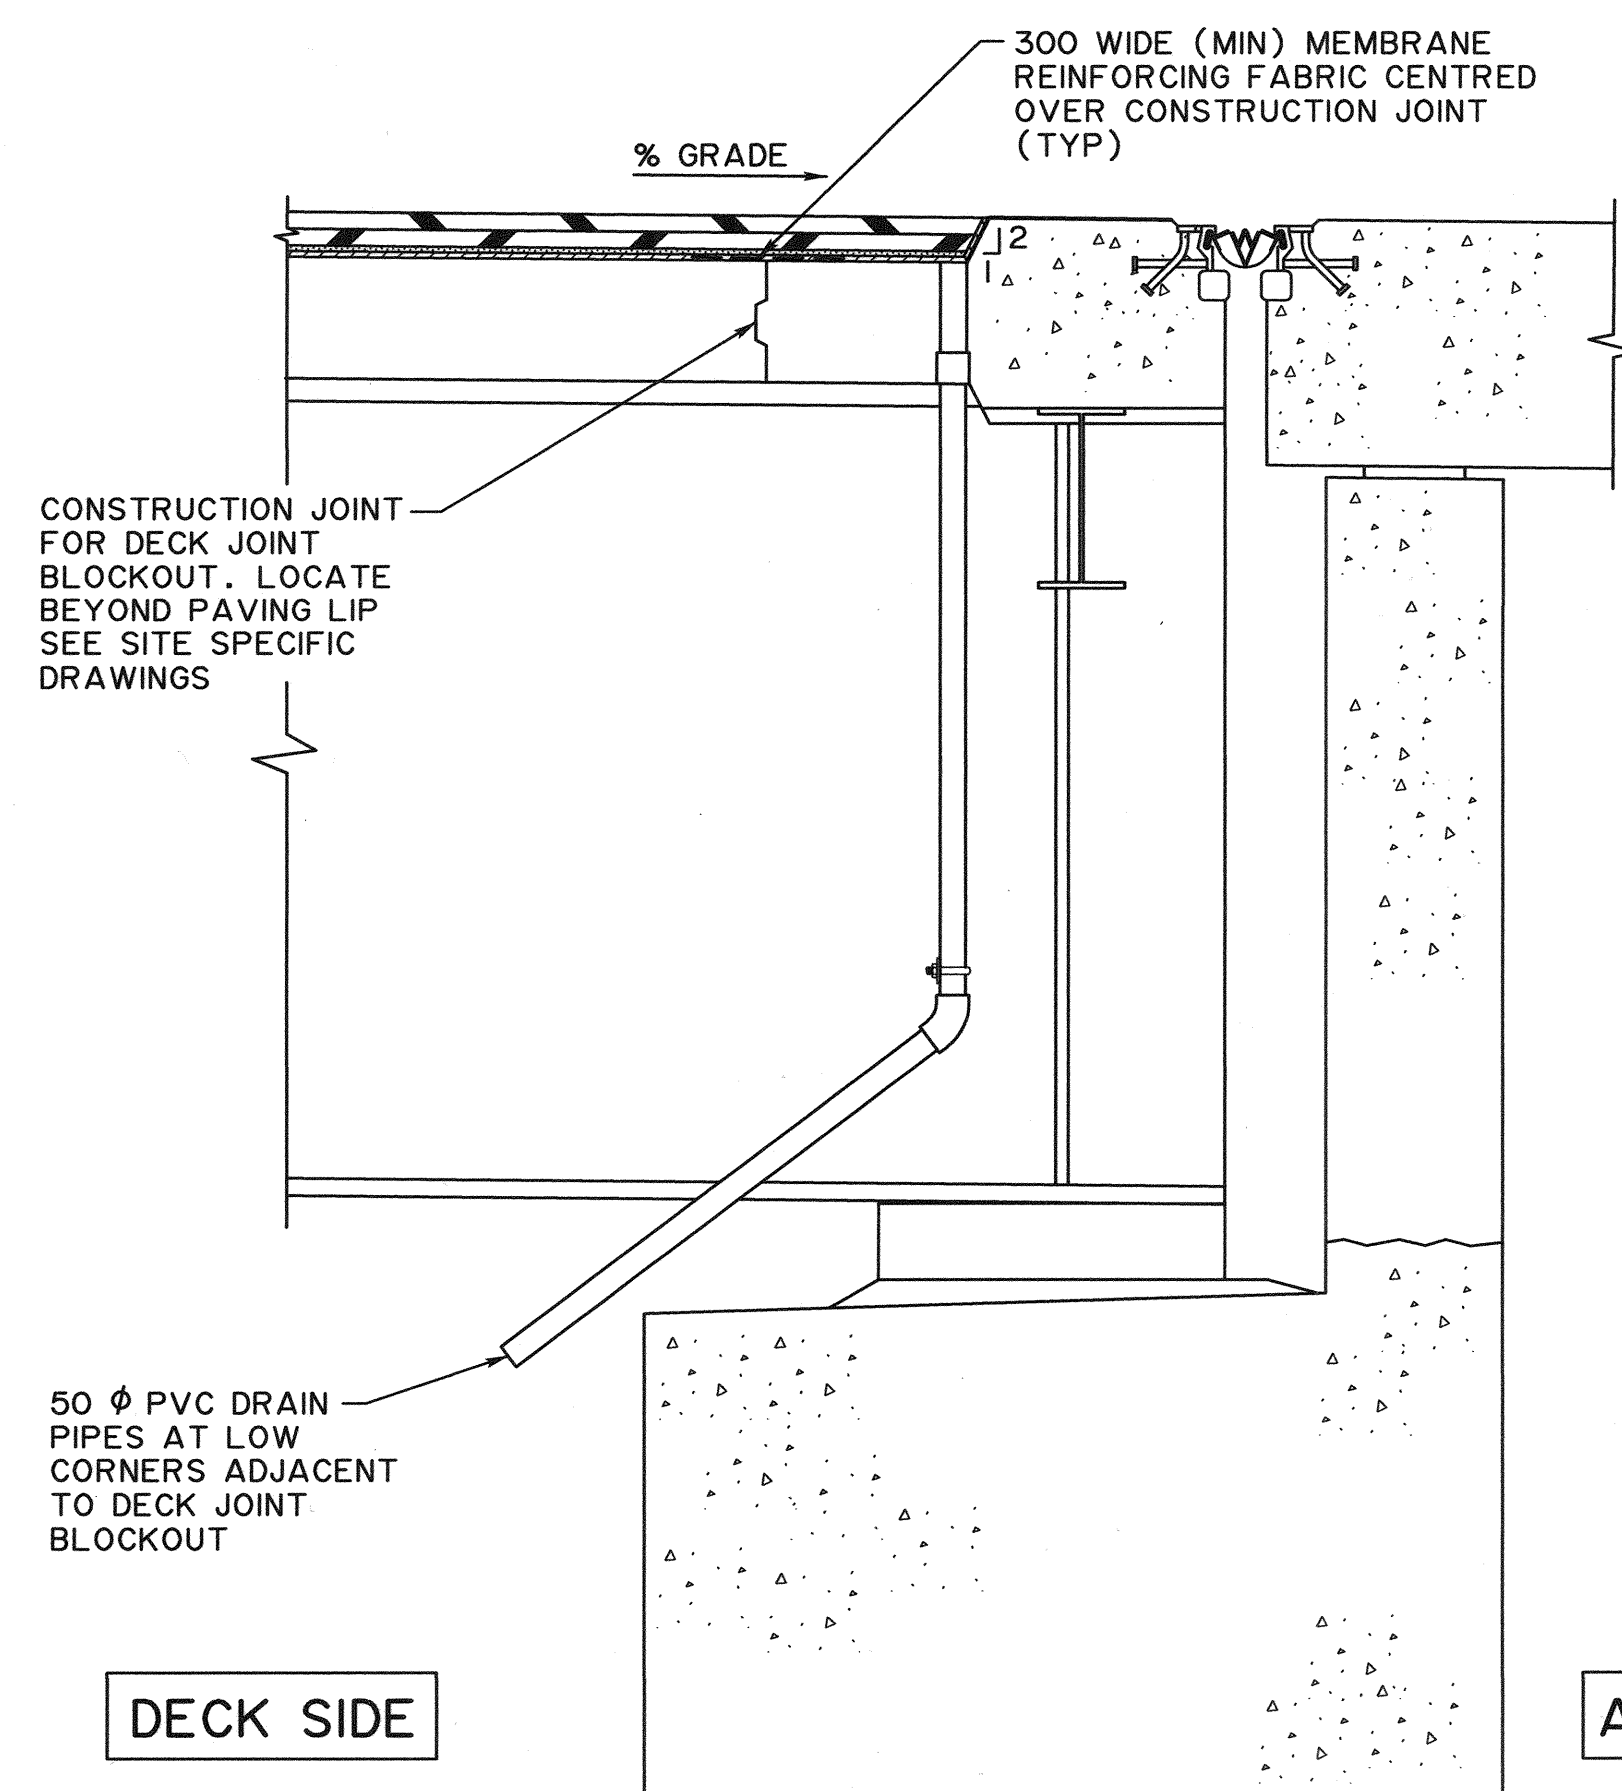


DETAILS AT ABUTMENT WITH DECK JOINTS
1:15

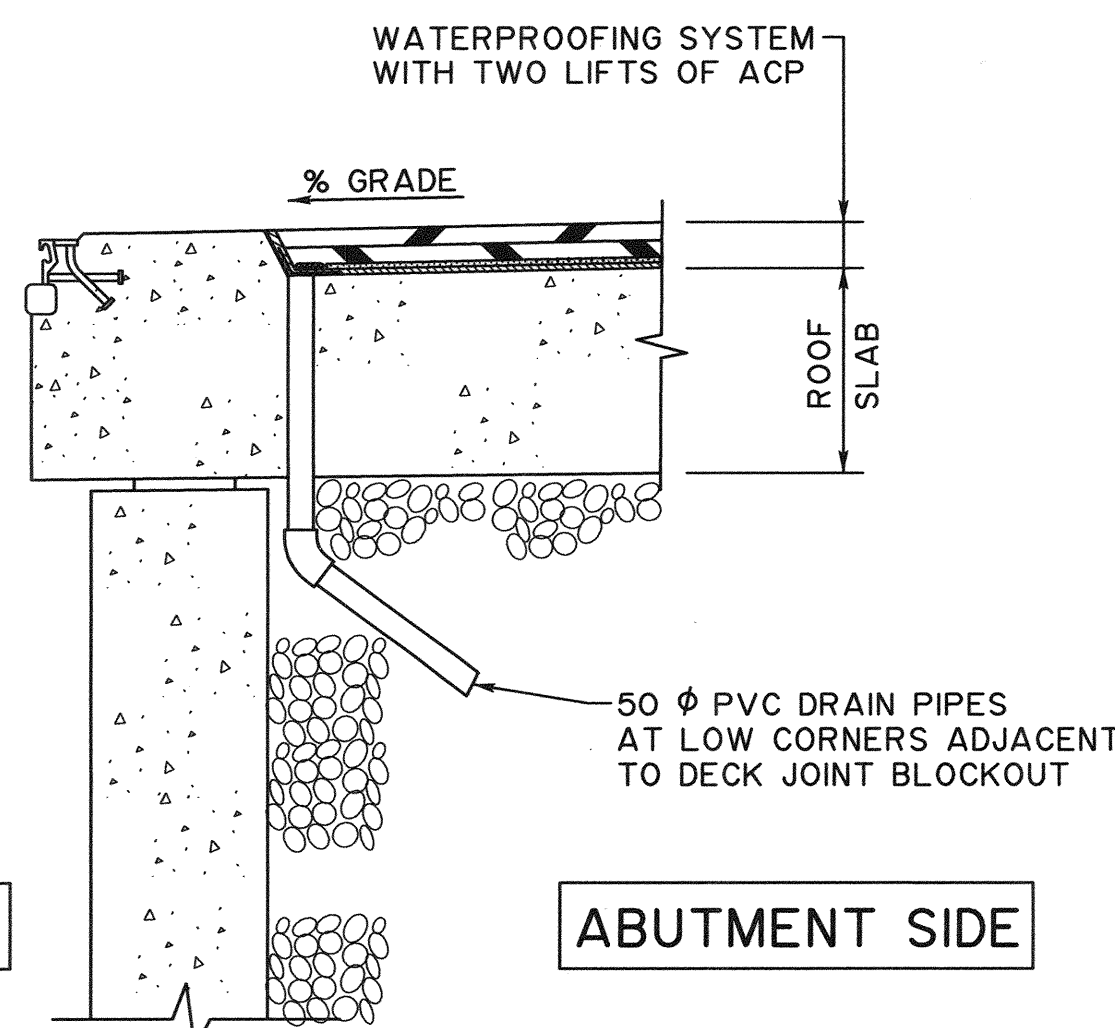


DETAILS AT ROOF SLAB WITH DECK JOINTS
1:15

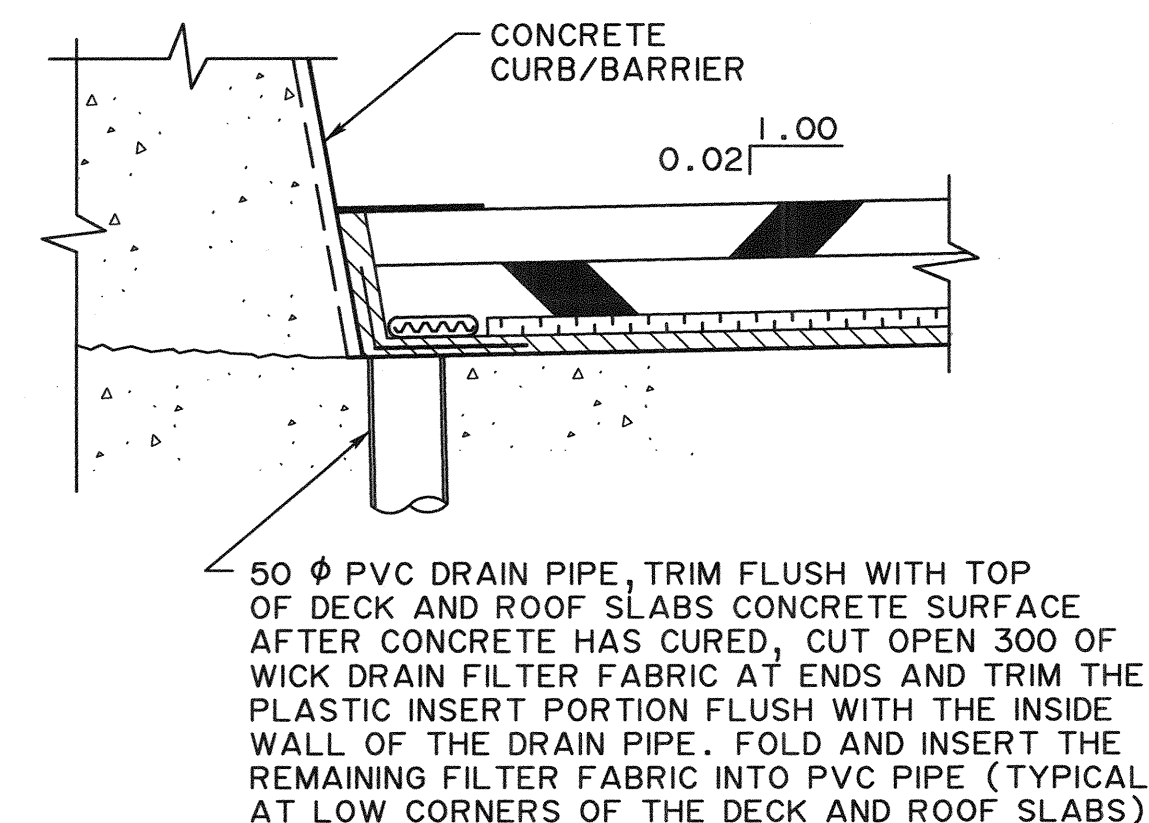

PVC DRAIN PIPE DETAIL
1:5

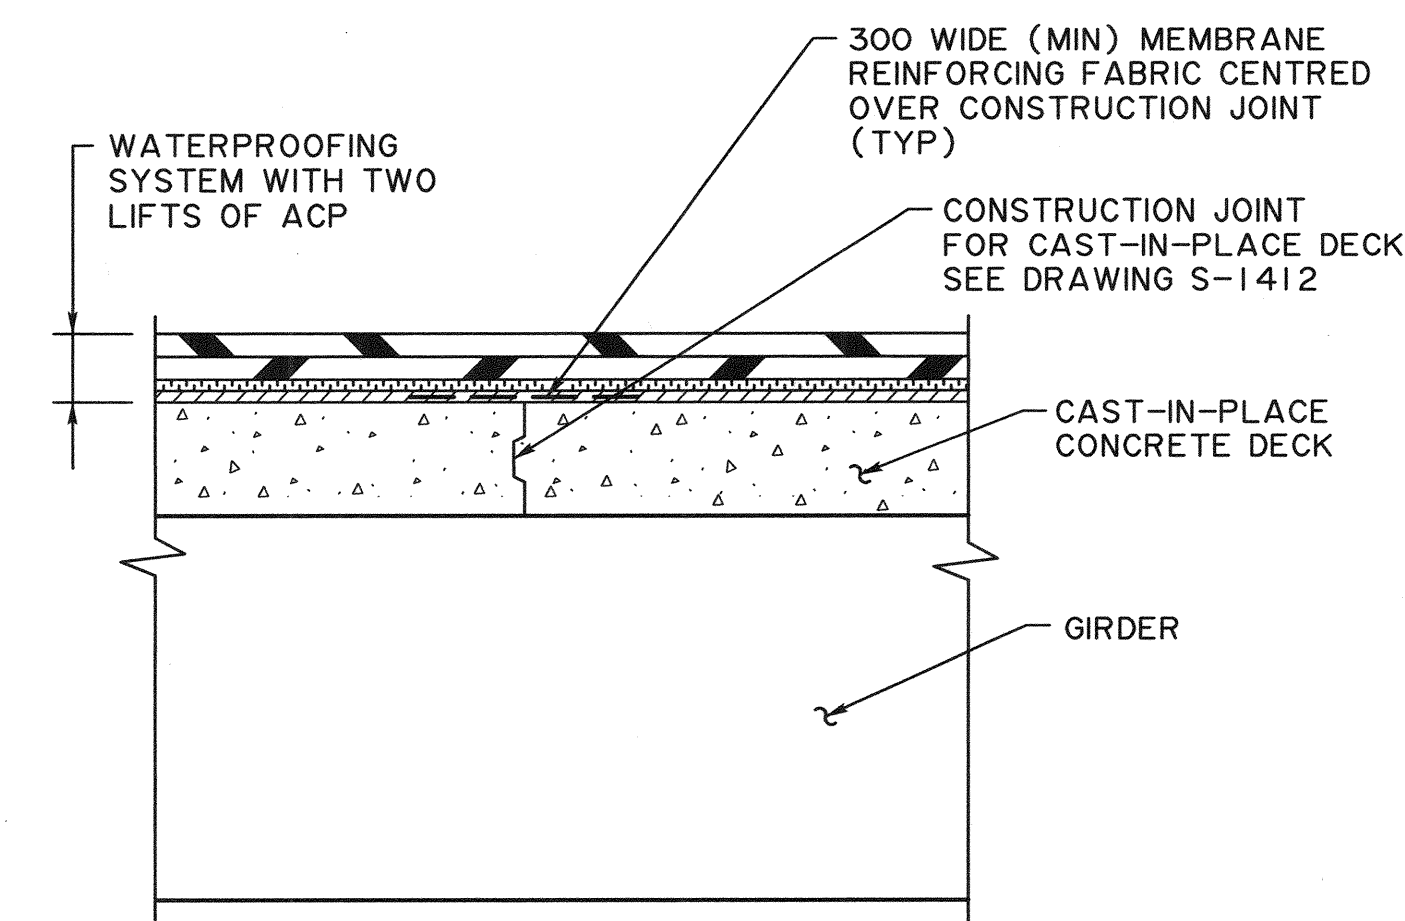

CONSTRUCTION JOINTS
1:10

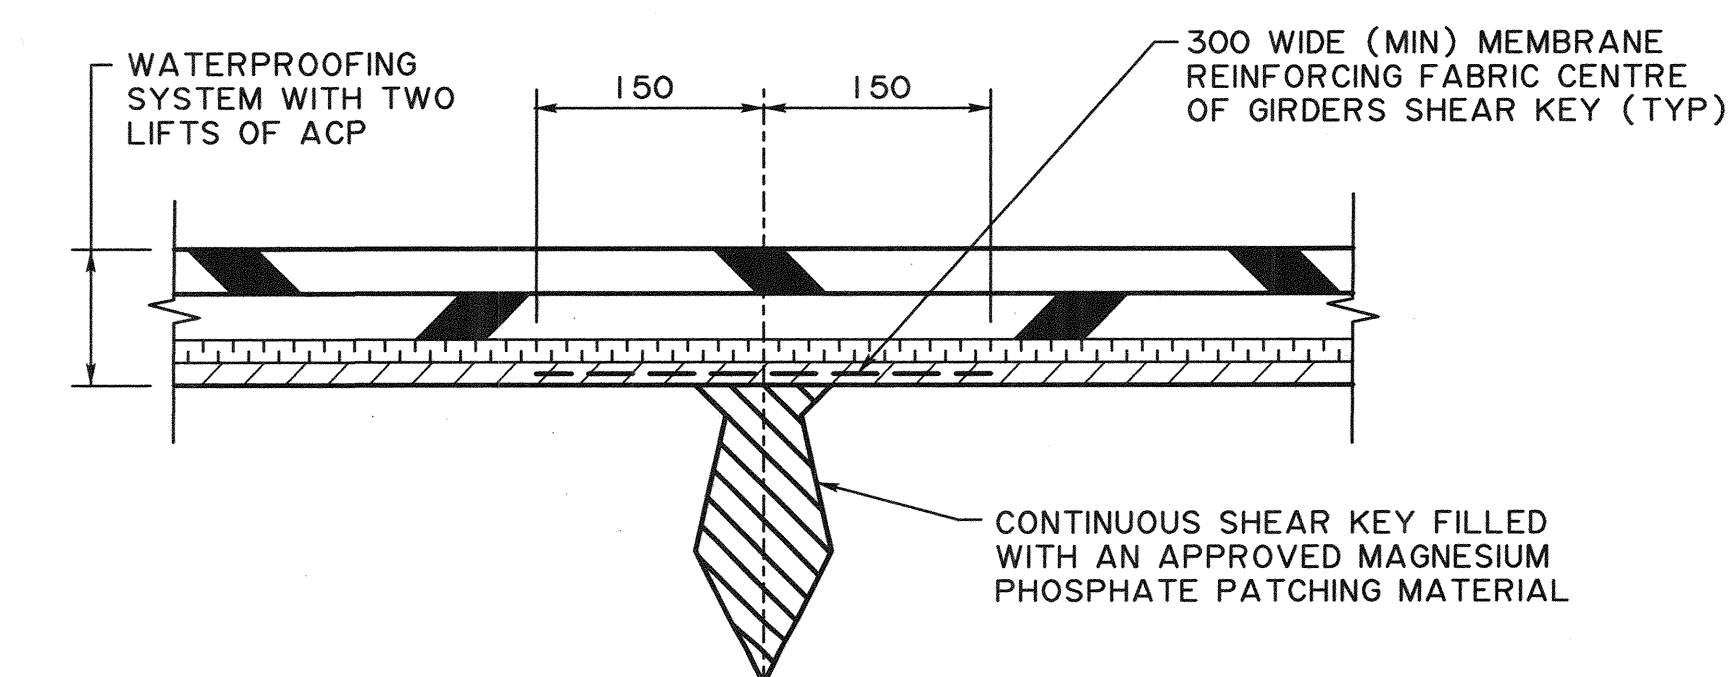

MEMBRANE REINFORCING FABRIC DETAIL
1:5

• WORK THESE DRAWING TOGETHER: S-1838, S-1839 AND S-1840

		RECOMMENDED DIRECTOR BRIDGE ENGINEERING APPROVED EXECUTIVE DIRECTOR TECHNICAL STANDARDS BRANCH	Alberta Transportation STANDARD WATERPROOFING SYSTEM FOR DECK AND ABUTMENTS - SHEET 2
REV DATE DESIGNER DB	REVISION CHECKER MT	BY DATE 2021.3.2	DATE 2020-09-04 SHEET 2 OF 3 DRAWING S-1839-20