




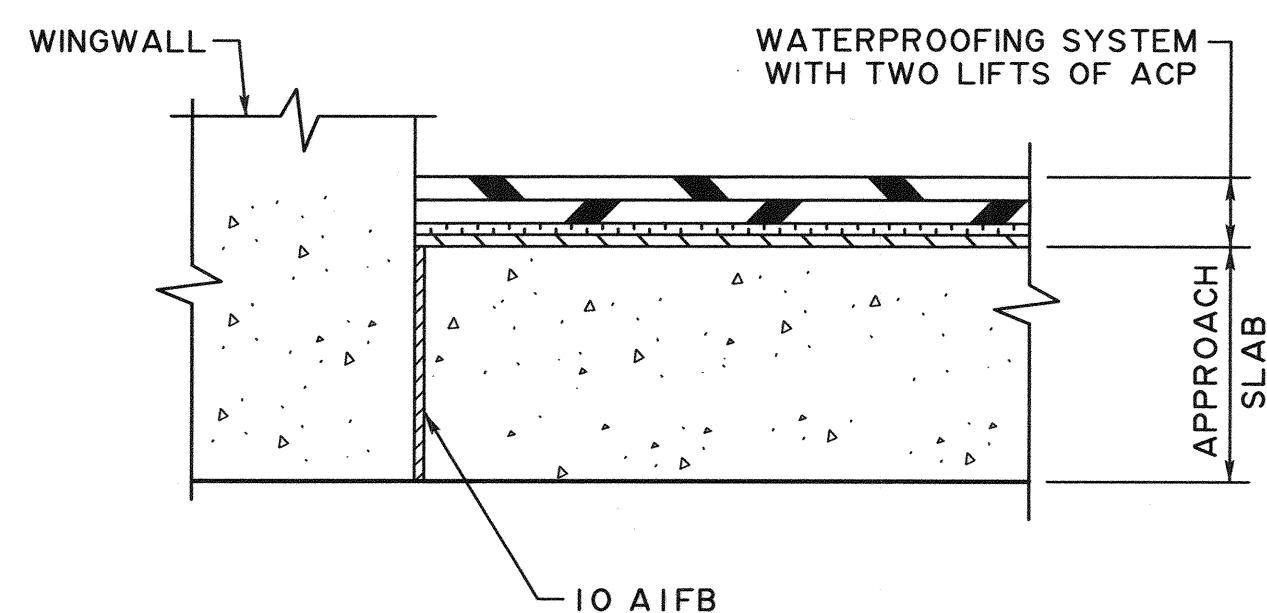

JOINT TYPE 1
1:10

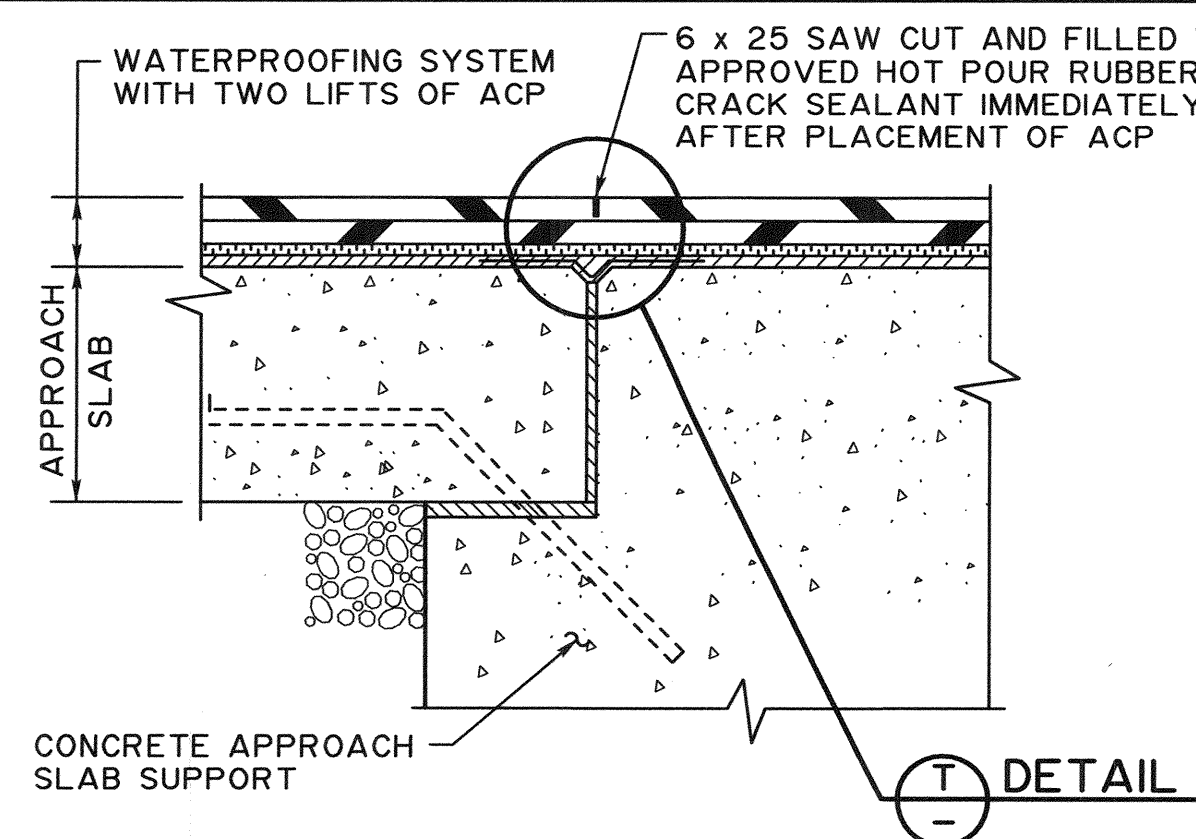


JOINT TYPE 2
1:10

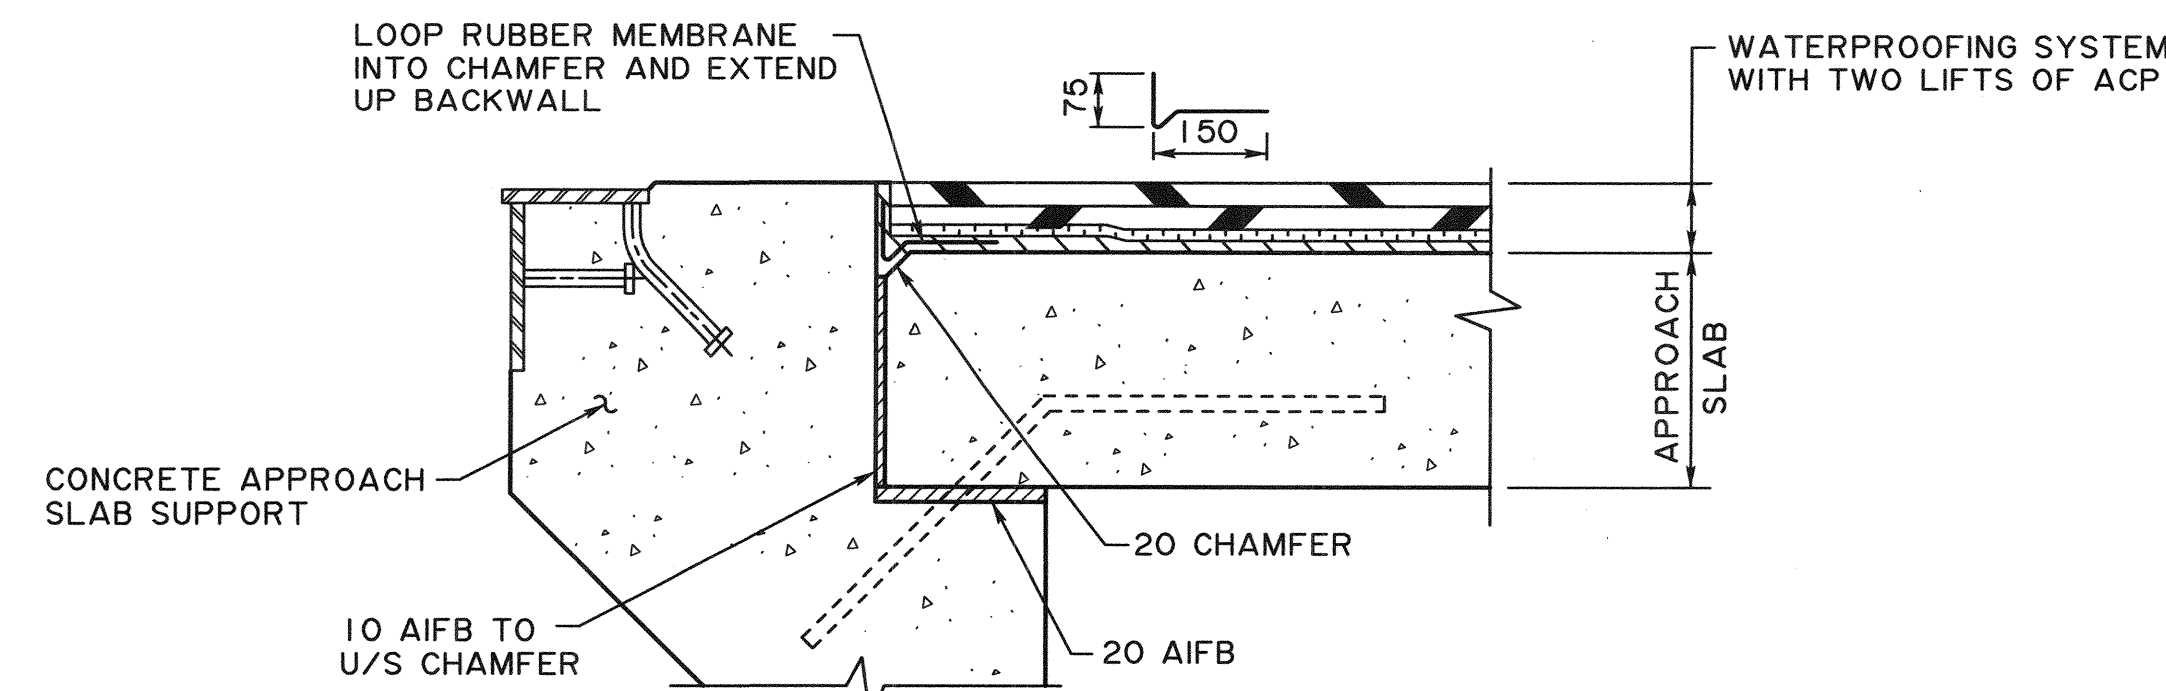


JOINT TYPE 3
1:10

WATERPROOFING DETAILS FOR CONCRETE JOINTS

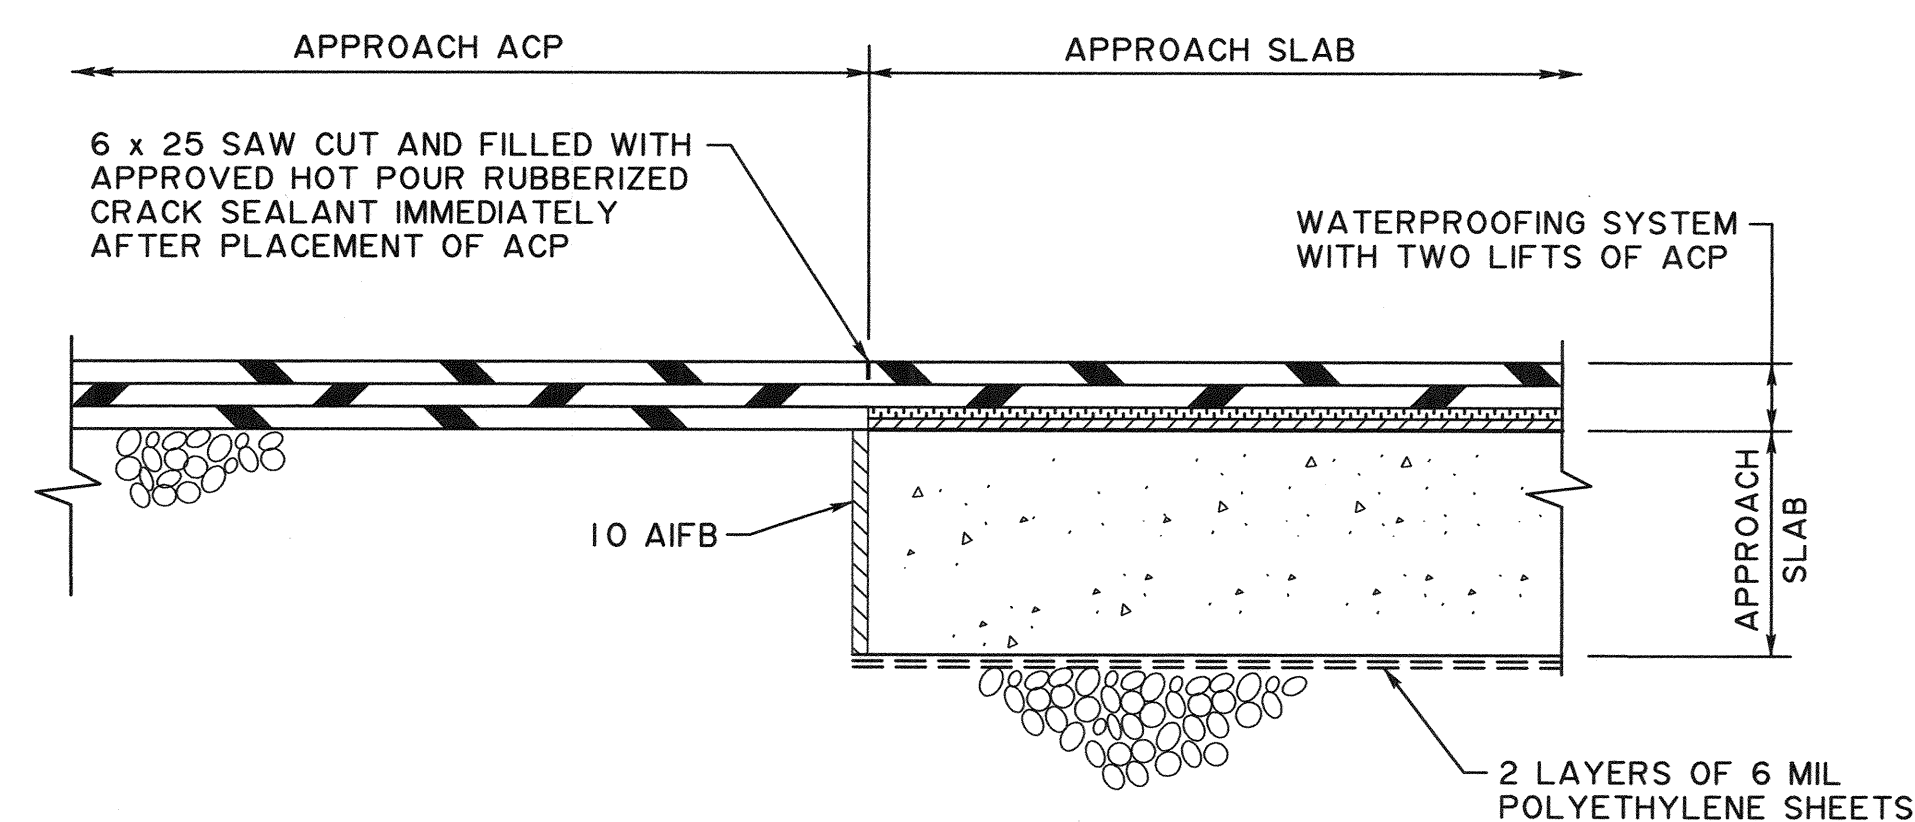


CYCLE CONTROL JOINT TYPE C1
1:10

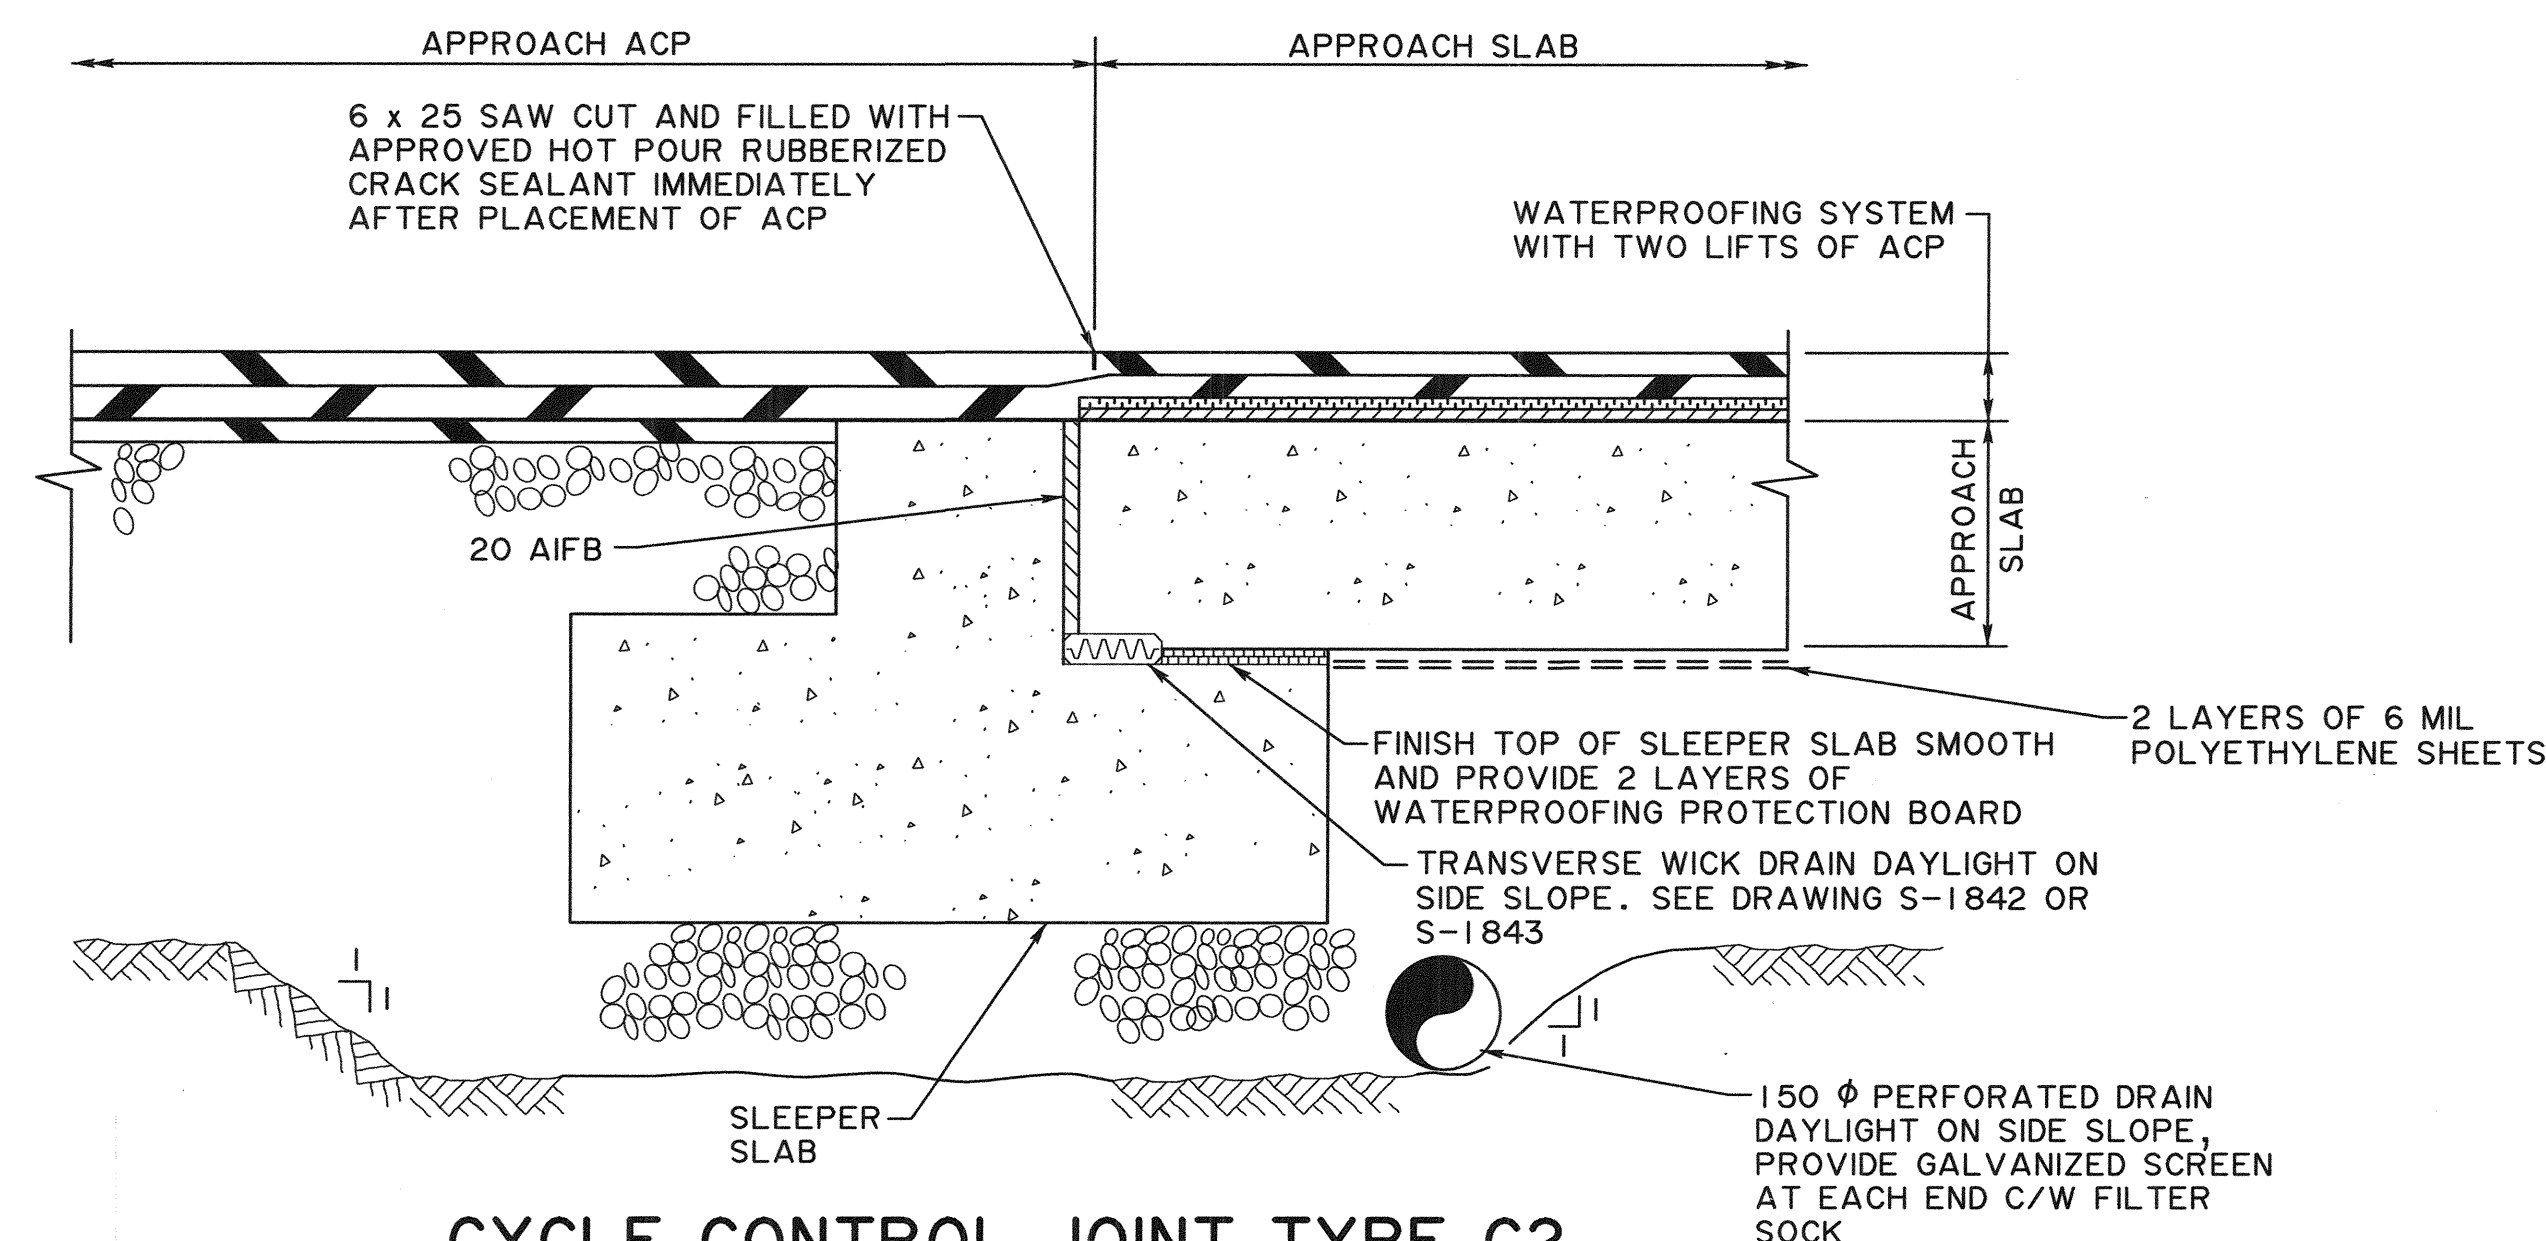


CYCLE CONTROL JOINT TYPE C2
1:10


WATERPROOFING DETAILS FOR CYCLE CONTROL JOINTS

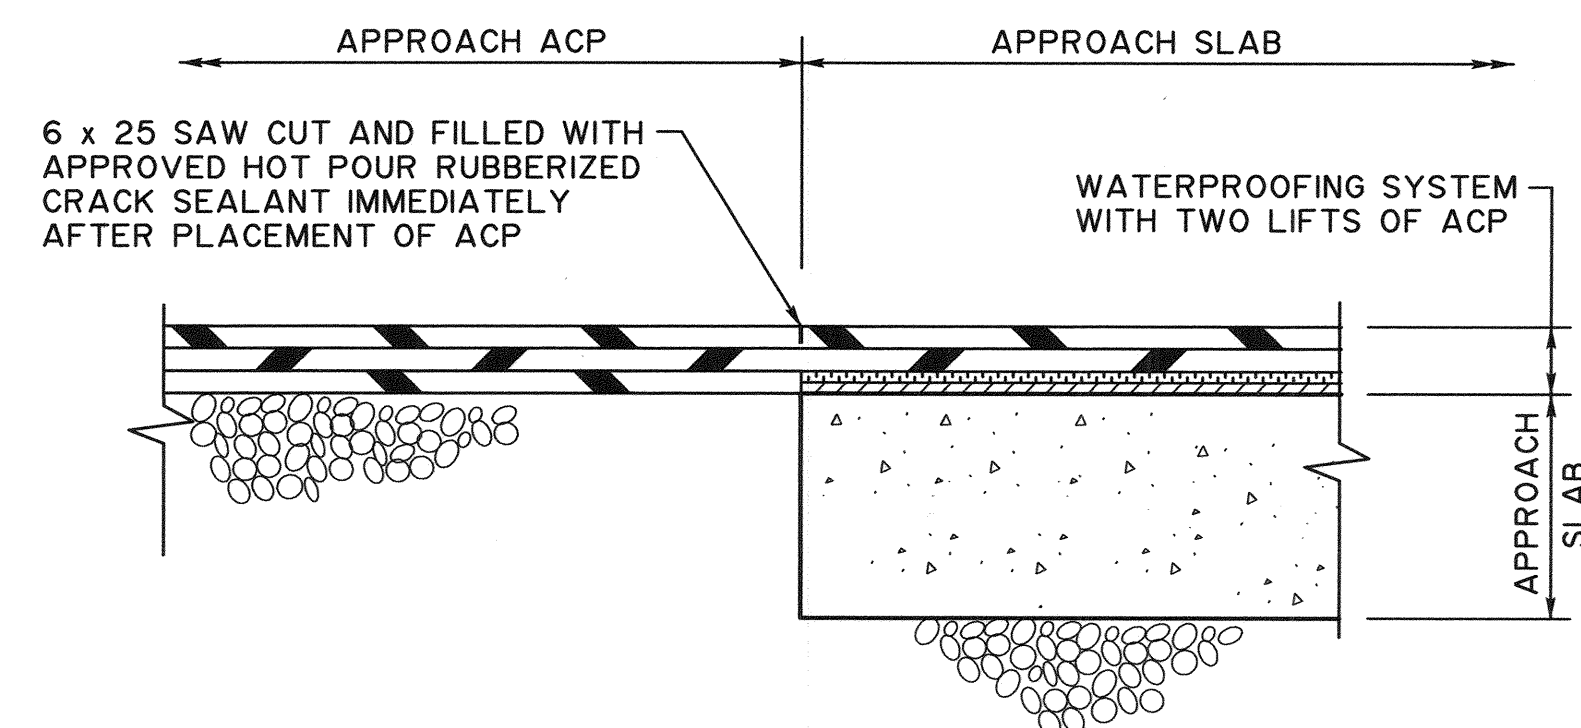

**CONVENTIONAL ABUTMENT
APPROACH SLAB END DETAIL**
1:10

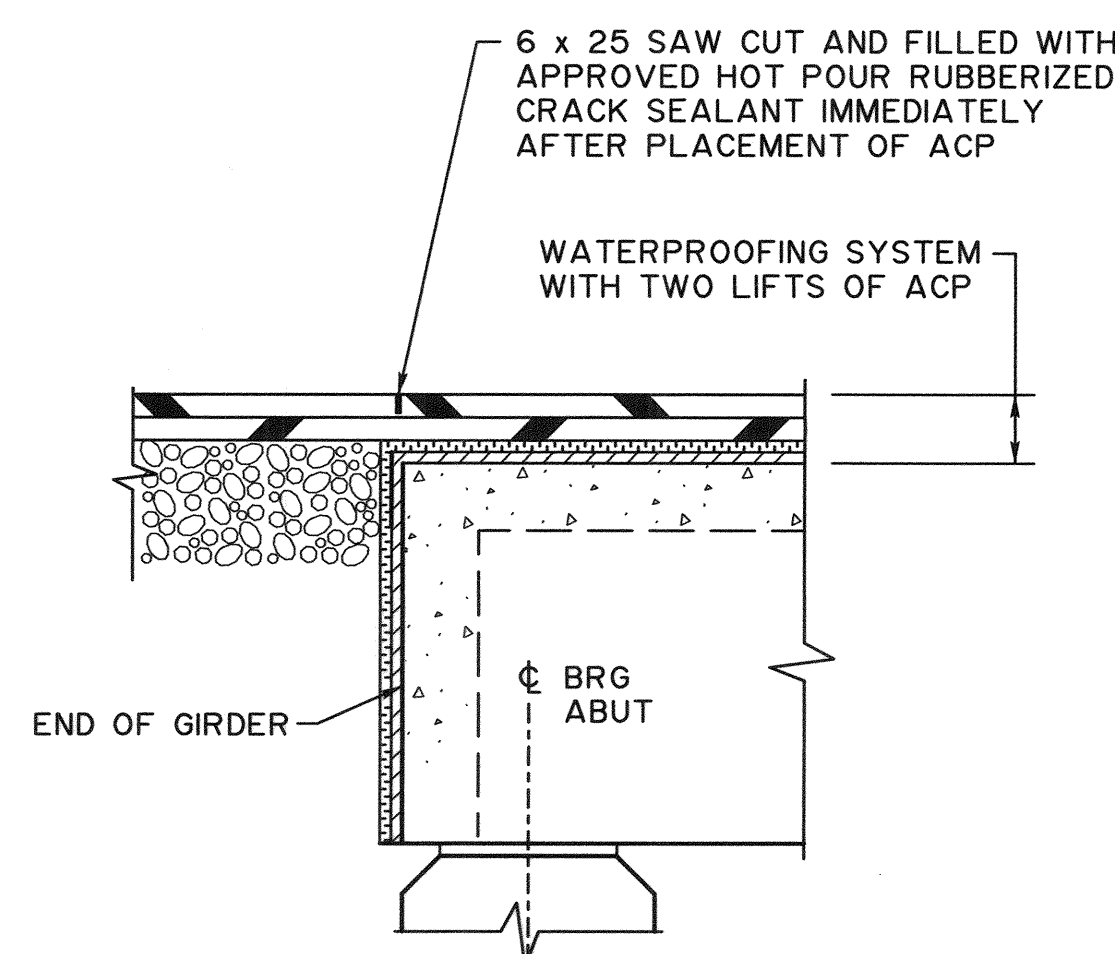

**DETAILS AT BRIDGE ENDS
WITHOUT APPROACH SLABS**
1:10

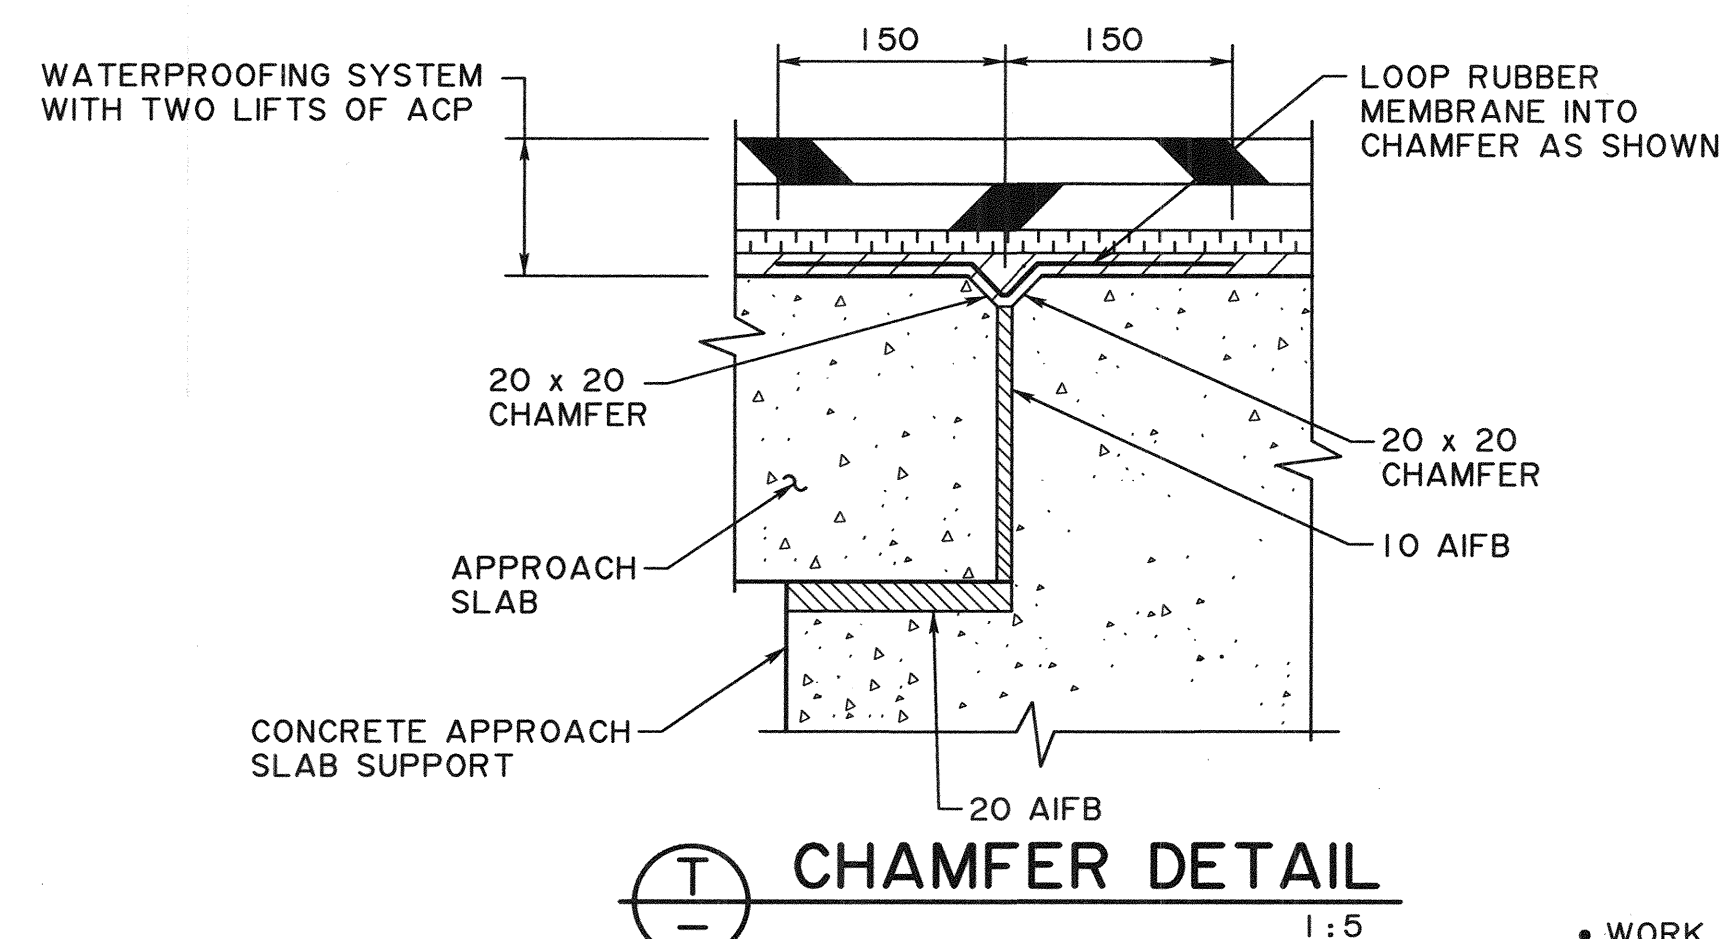

CHAMFER DETAIL
1:5

• WORK THESE DRAWING TOGETHER: S-1838, S-1839 AND S-1840

5 4 3 2 1 REV DATE REVISION BY		RECOMMENDED DIRECTOR BRIDGE ENGINEERING APPROVED EXECUTIVE DIRECTOR TECHNICAL STANDARDS BRANCH DATE 2021.3.2	Alberta Transportation STANDARD WATERPROOFING SYSTEM FOR DECK AND ABUTMENTS - SHEET 3	
DESIGNER	DB DB	CHECKER	MC MT	DATE 2020-09-04
SHEET 3 OF 3		DRAWING S-1840-20		