



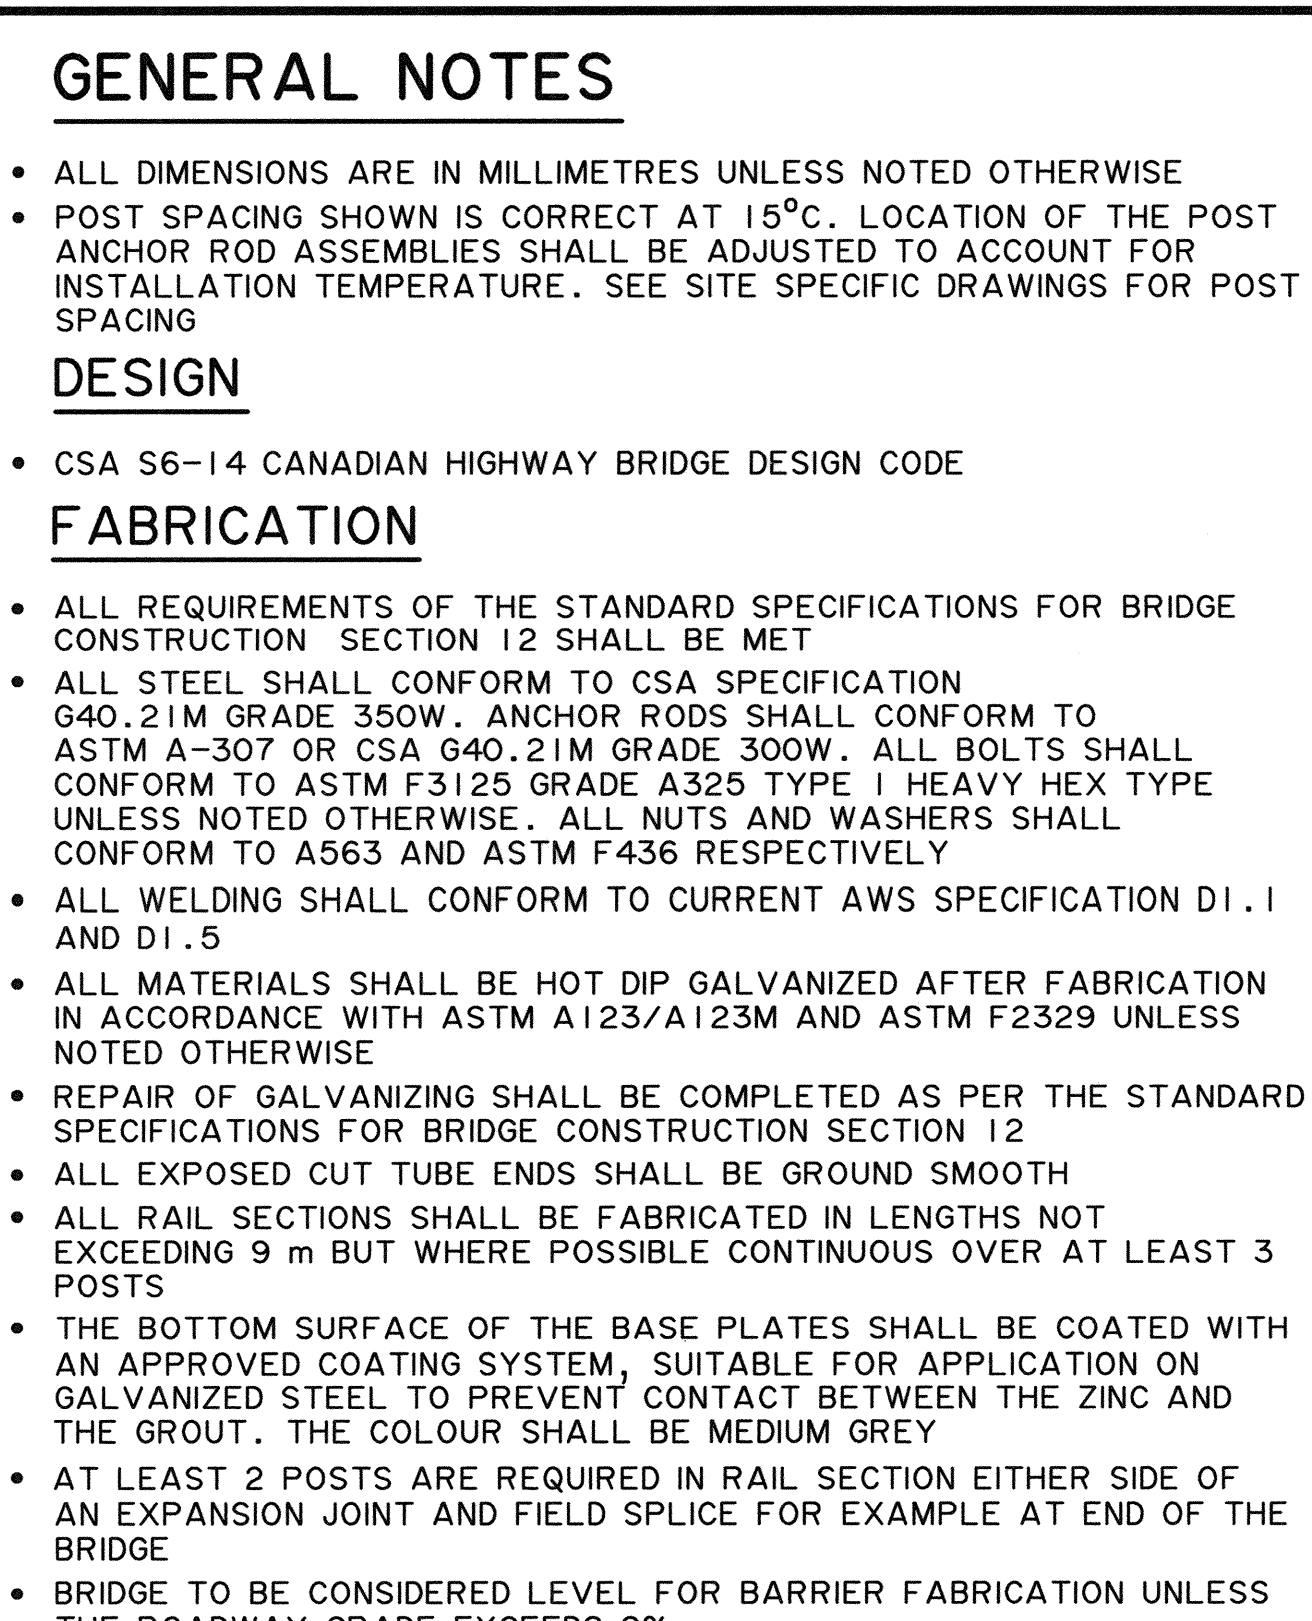

1:10

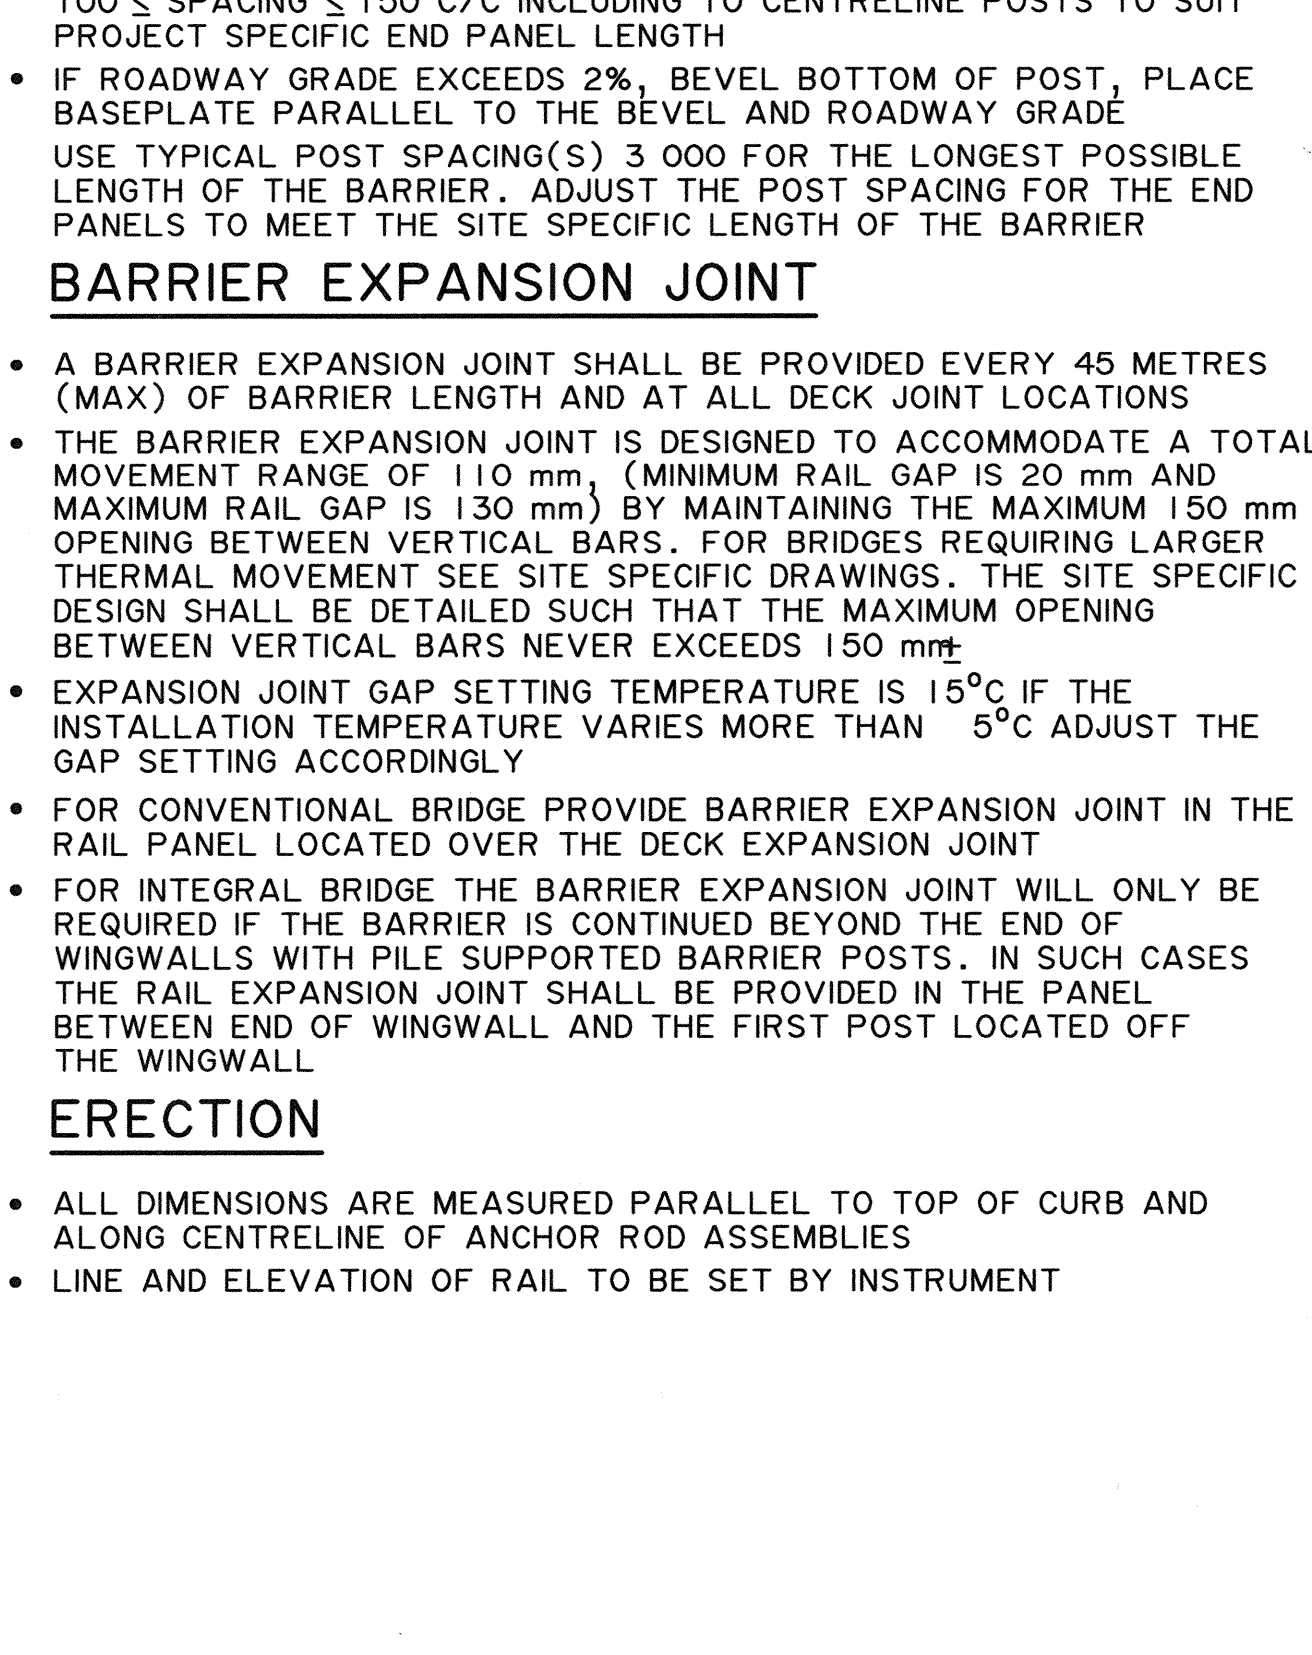

1 : 10

1 : 1 C

 					RECOMMENDED DIRECTOR BRIDGE ENGINEERING APPROVED EXECUTIVE DIRECTOR TECHNICAL STANDARDS BRANCH 	 STANDARD PEDESTRIAN AND BICYCLE BARRIER – SHEET 1		
REV	DATE	REVISION		BY		DATE	SHEET	DRAWING
DESIGNER	MT	CHECKER	CM	DATE	2021.3.2	2020-09-04	1 OF 2	S-1845-20