



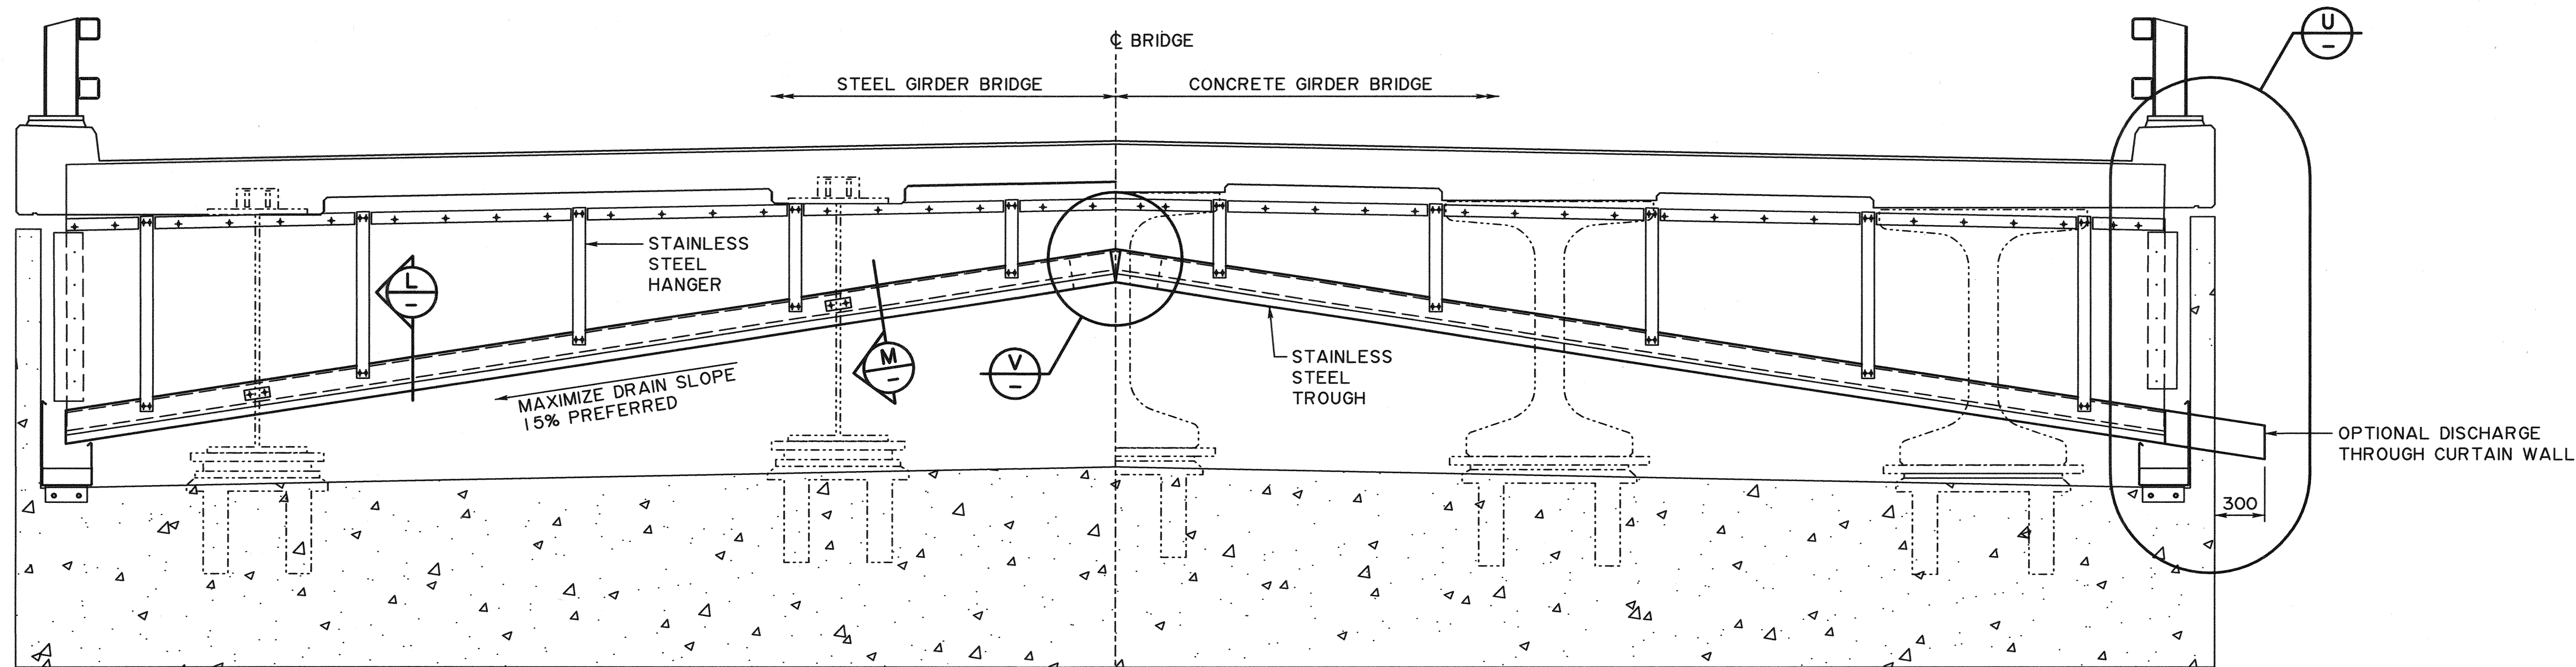


ABUTMENT ELEVATION
(SHOWING STAINLESS STEEL TROUGH DRAINS)
1:25


NOTE:
DRAINAGE FEATURES SHOWN SHALL BE DEVELOPED AND FULLY DETAILED
ON CONTRACTOR'S DRAWINGS TO MEET SITE SPECIFIC REQUIREMENTS

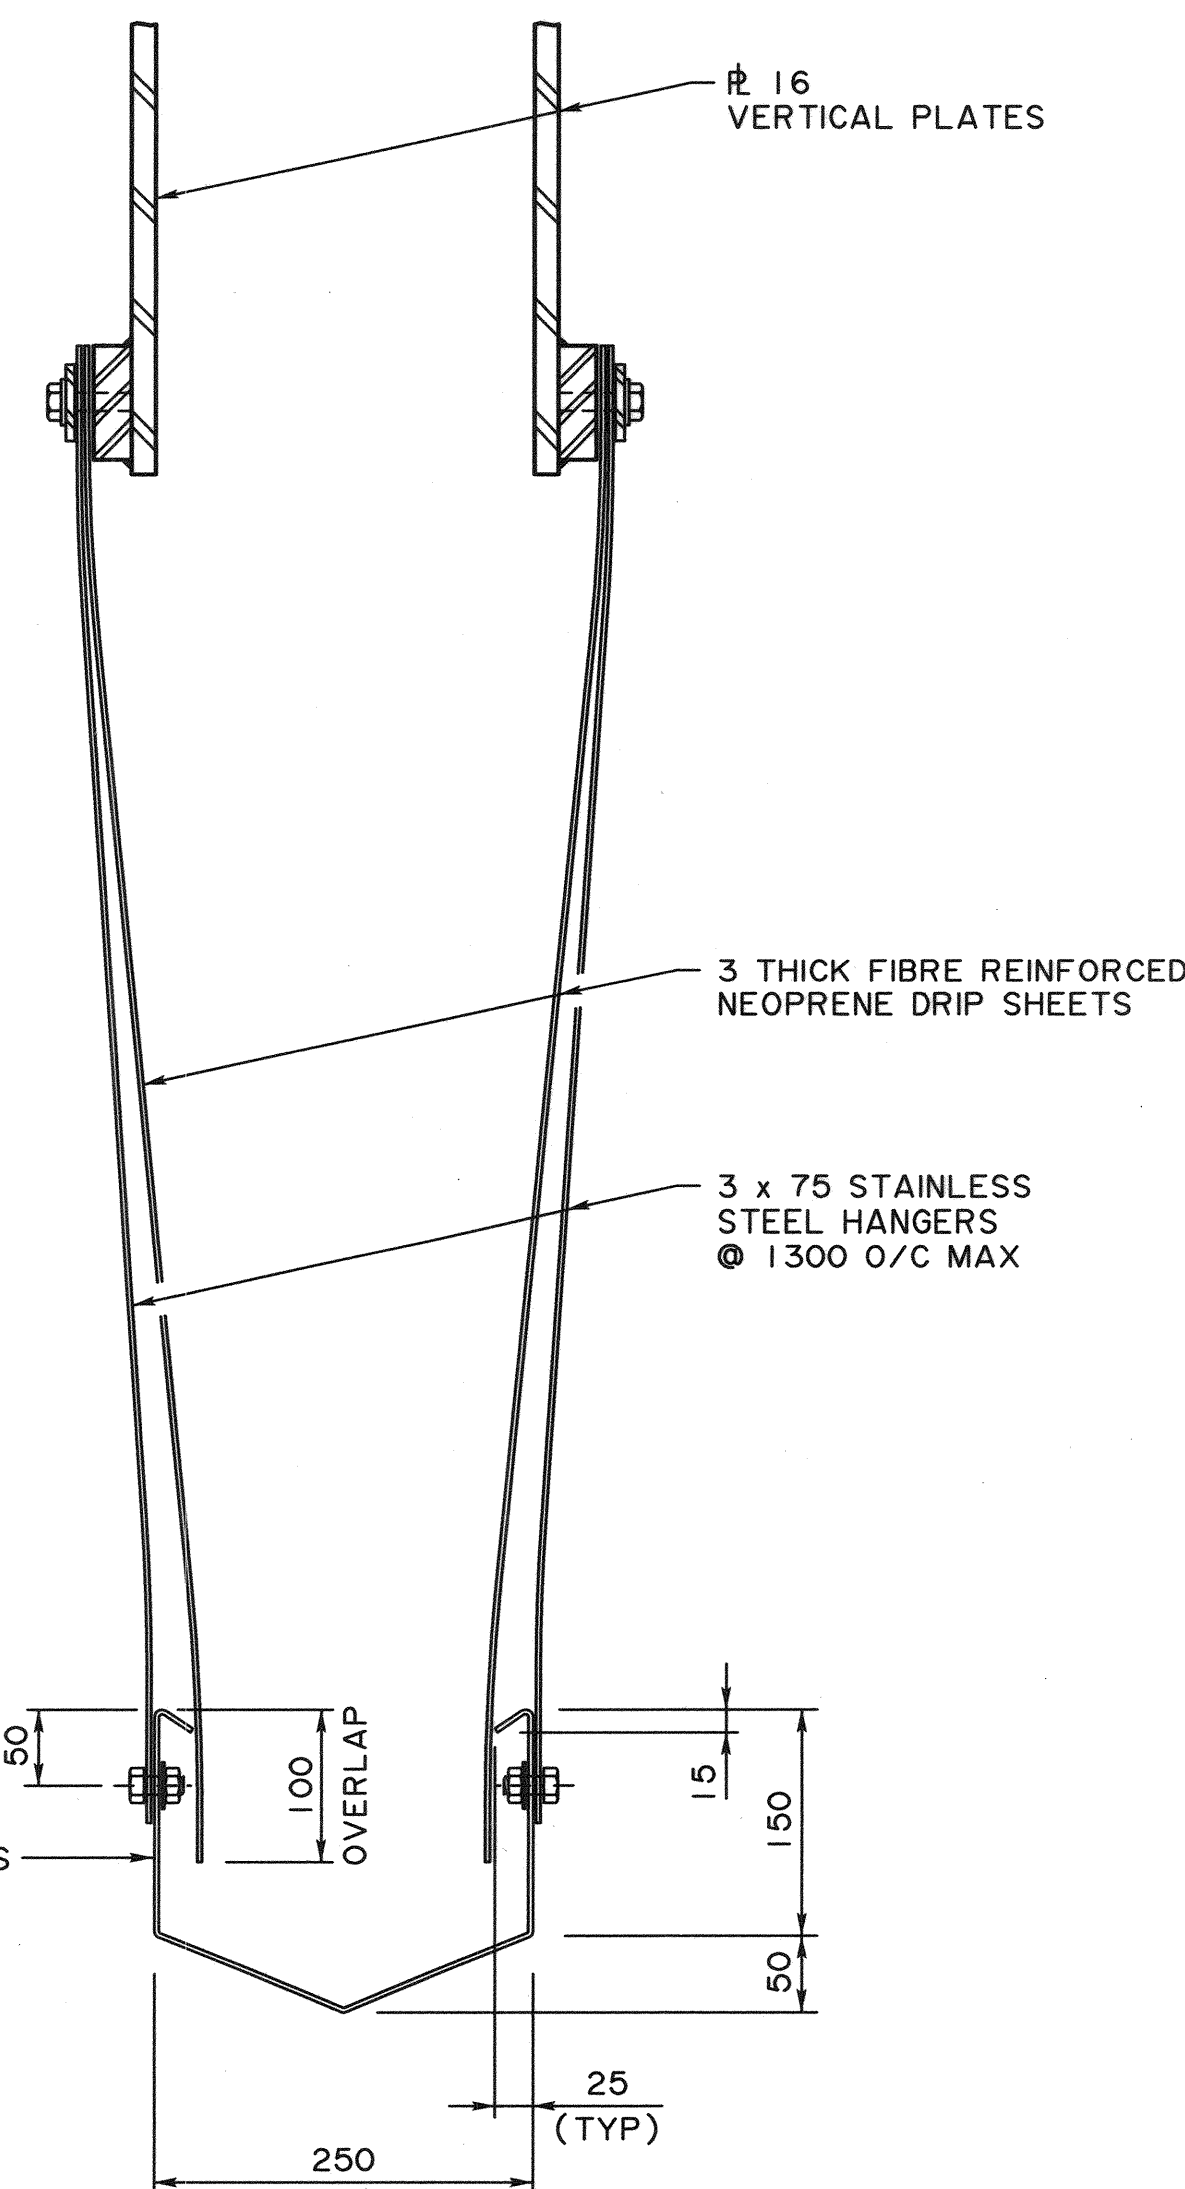


SECTION AT HANGERS
1:5

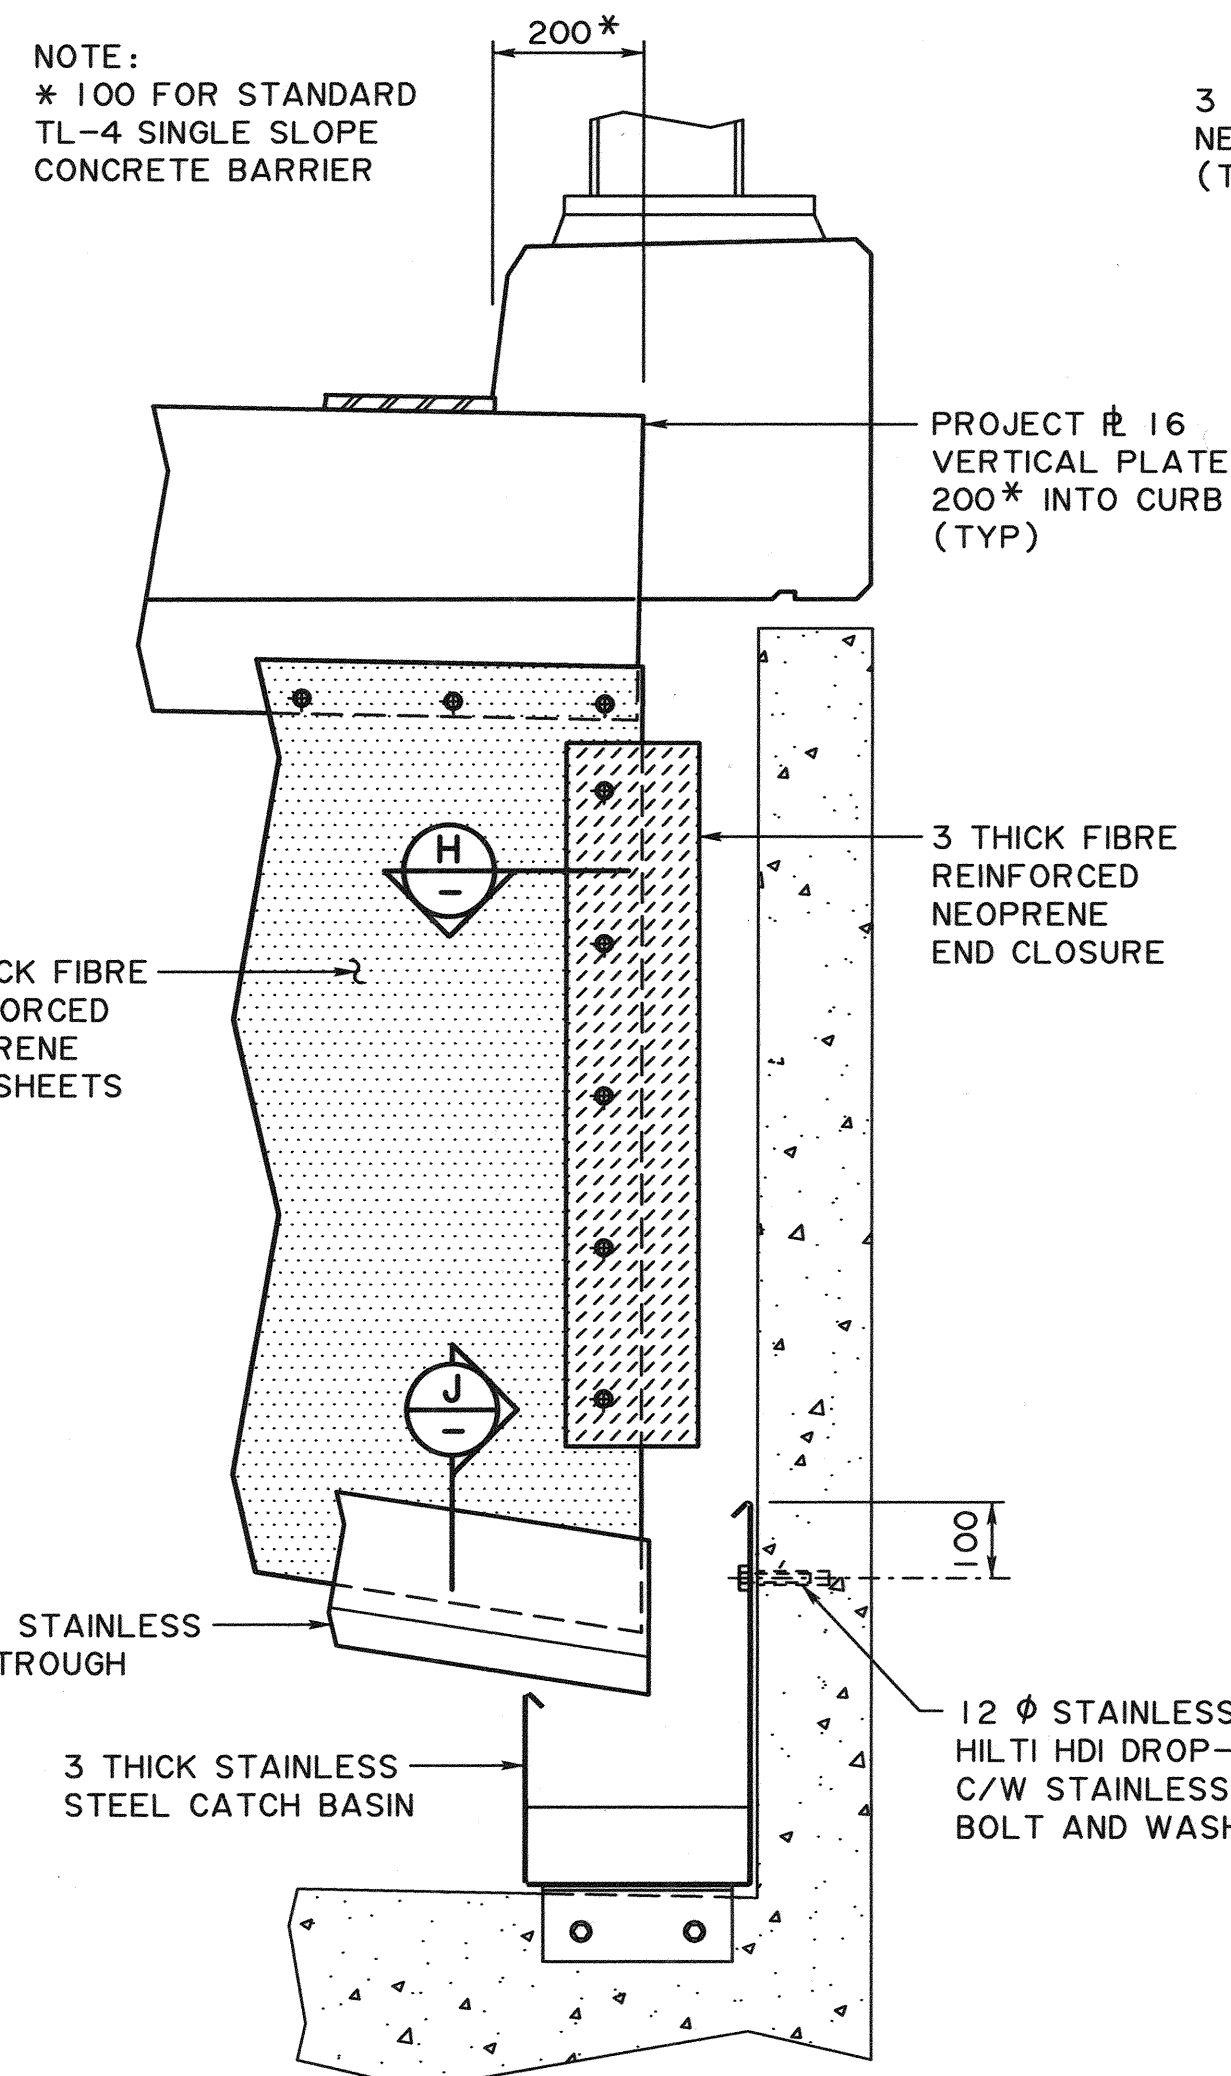


COLLECTOR TROUGH DETAIL
1:10

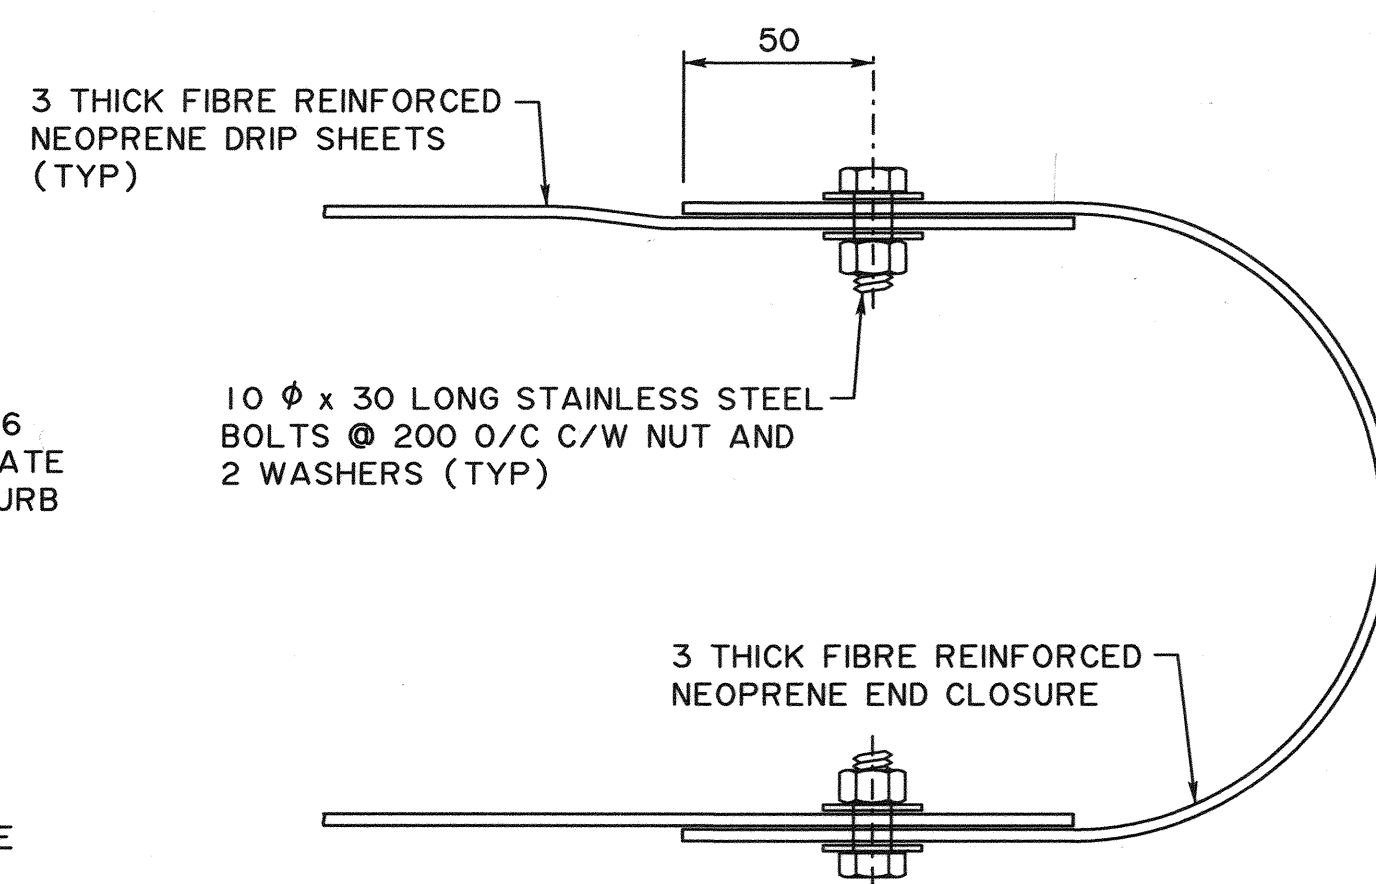


SECTION
1:2

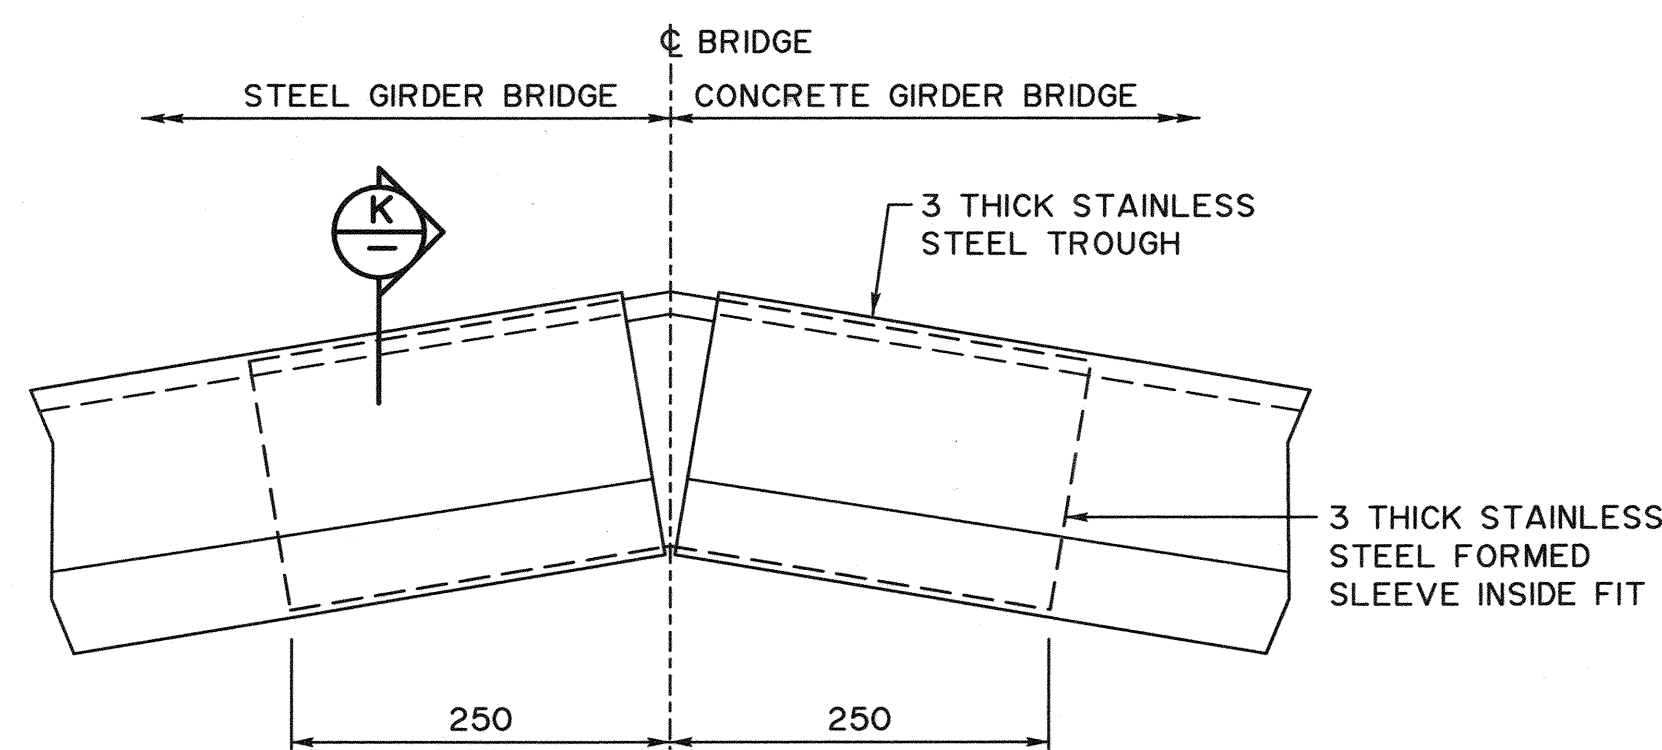


DETAIL
1:5

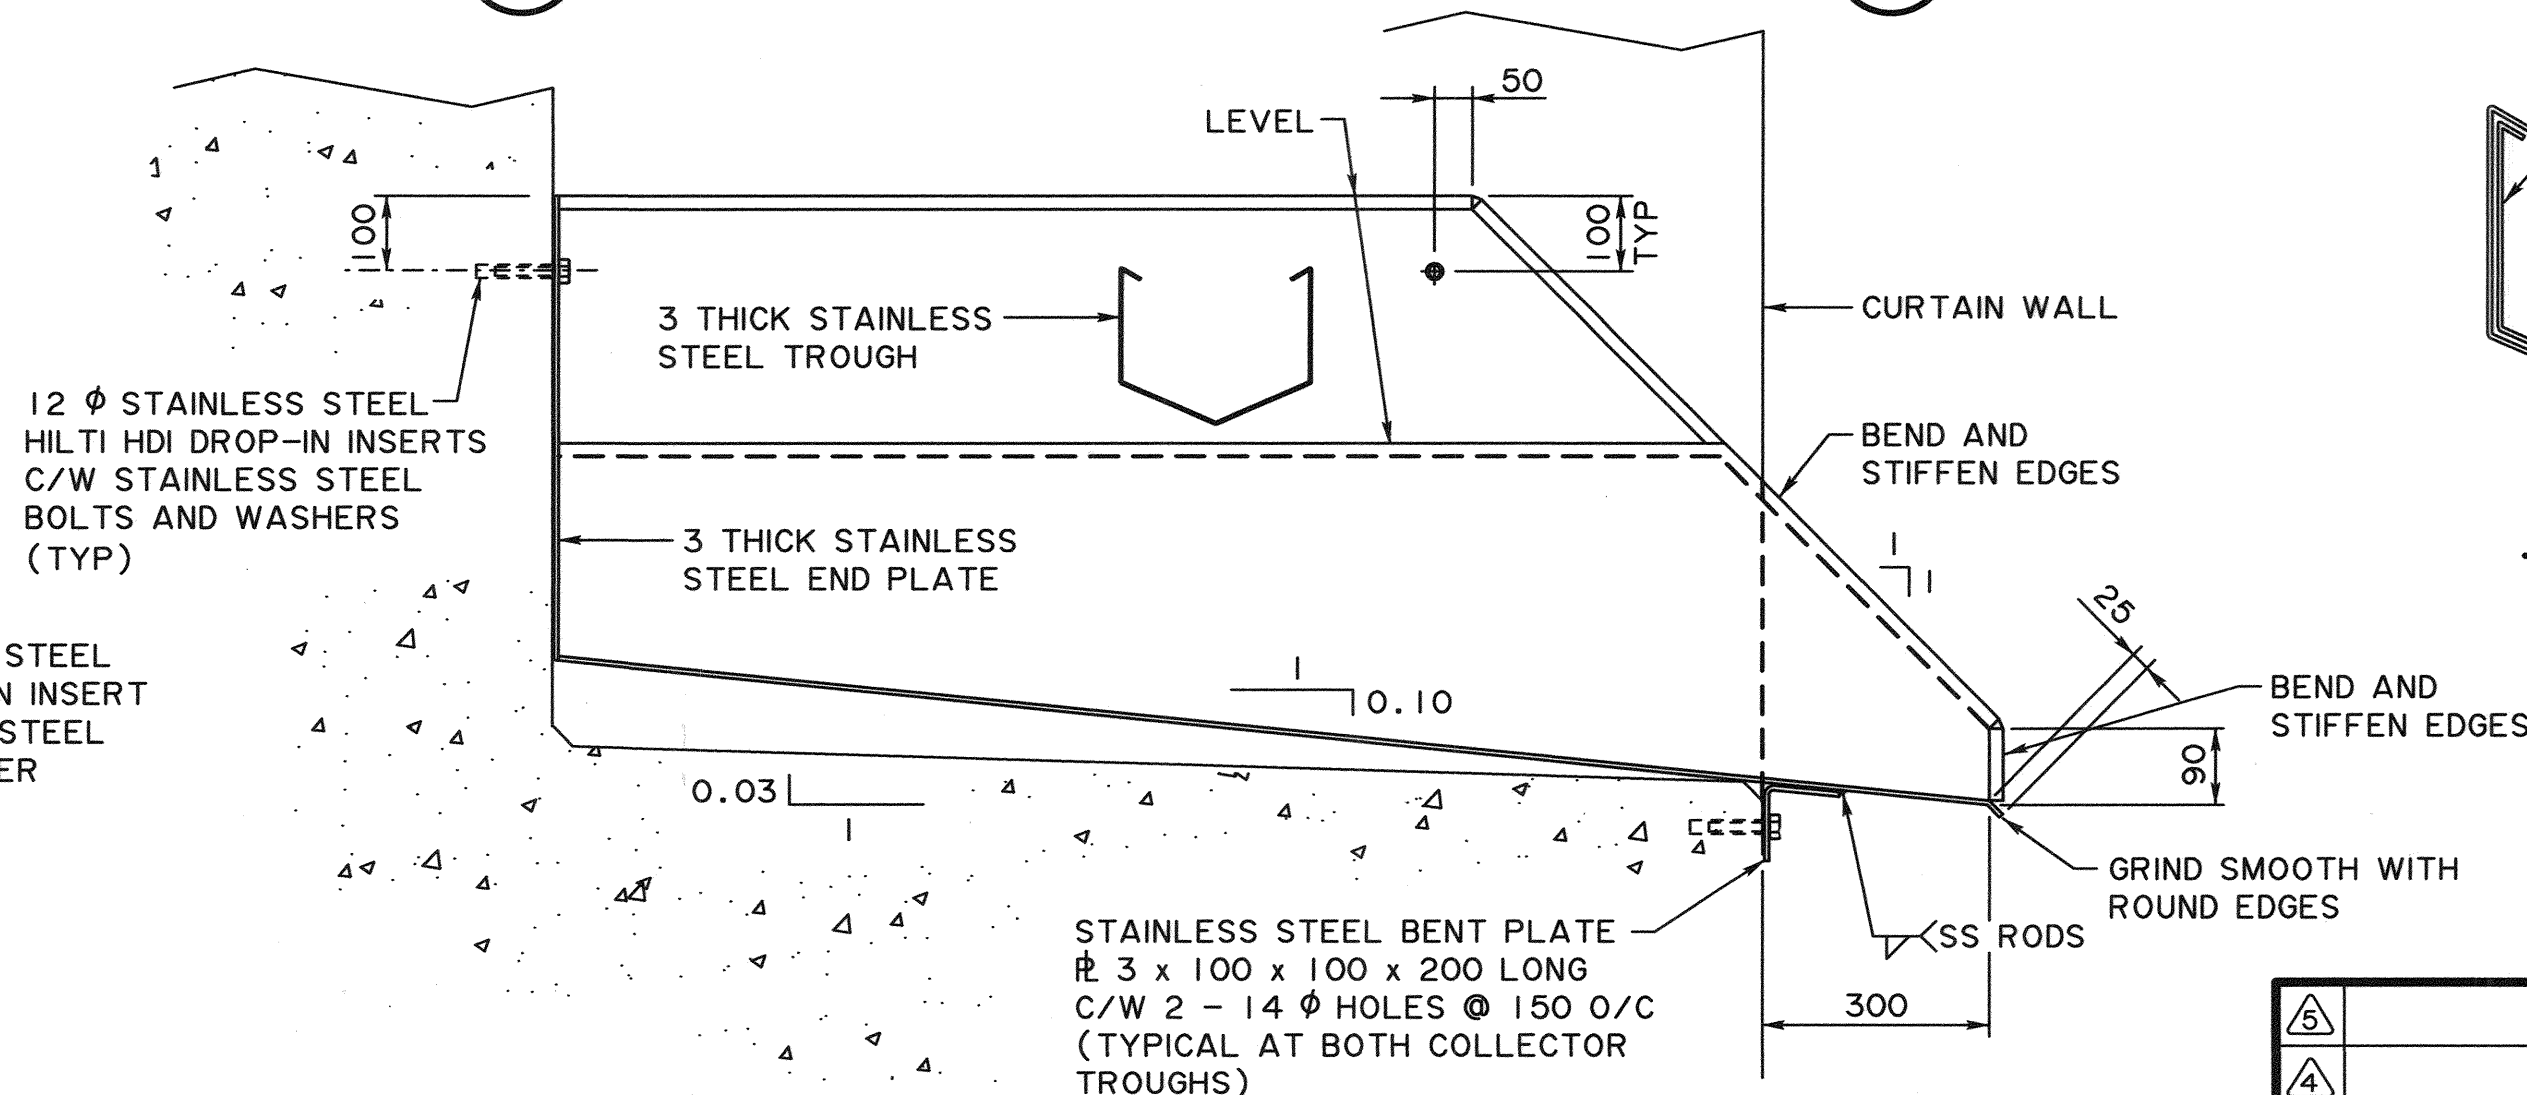

SECTION
1:10

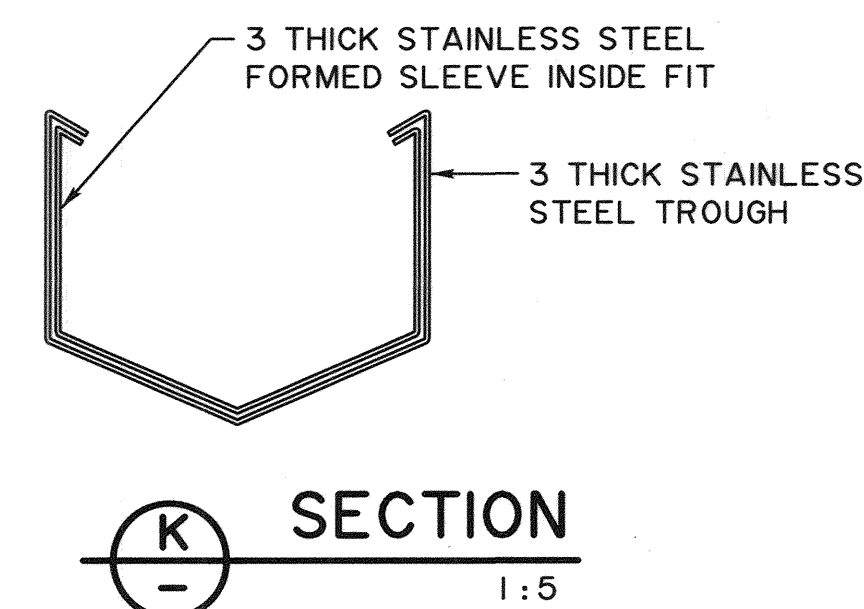

SECTION
1:5

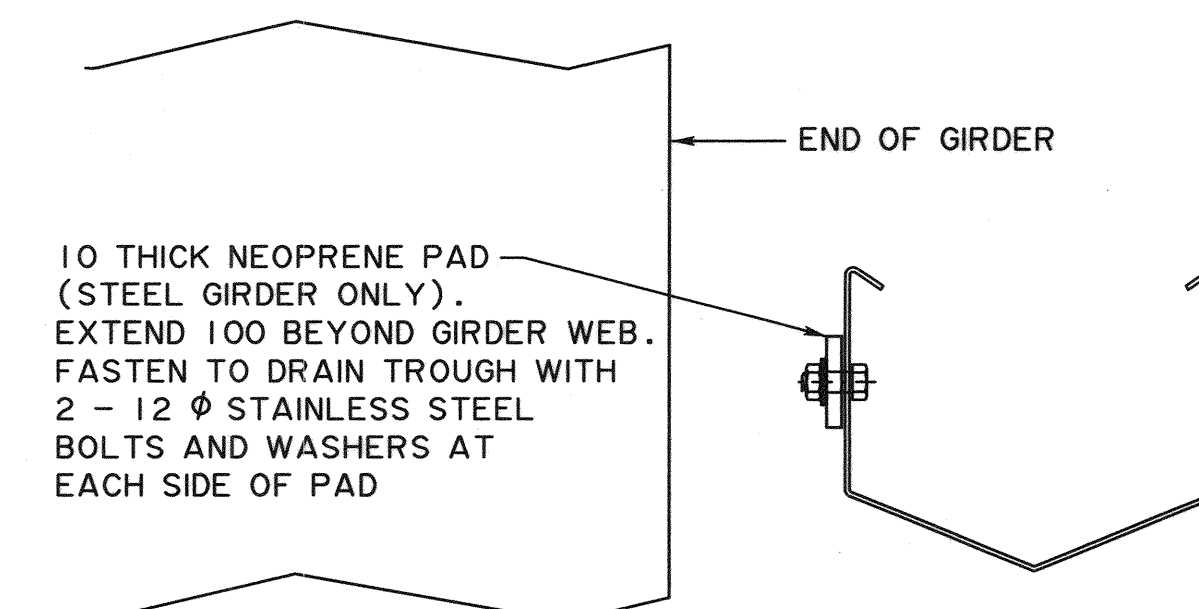

SECTION
1:5

• WORK THESE DRAWINGS TOGETHER: S-1860, S-1861, S-1862, S-1863, S-1864 AND S-1865

						RECOMMENDED DIRECTOR BRIDGE ENGINEERING 		Alberta Transportation					
						APPROVED EXECUTIVE DIRECTOR TECHNICAL STANDARDS BRANCH 		FINGER PLATE DECK JOINT ASSEMBLY - SHEET 5					
REV		DATE		REVISION		BY		DATE		SHEET		DRAWING	
								2020-12-9		5 OF 6		S-1864-20	
DESIGNER		MT		CHECKER		CM CM							